

# Tuam Sewerage Scheme

## Purification Works Details

(Detailing Sections, elevation of motor room and plan of motor room etc, with slight colour tint)

With Annotation

*'Certified as lodged with Local Government,  
Nicholas Dwyer, 8/10/1935'*




Ref. IM4

Drawing no. 3

Scale  $\frac{1}{4}$  inch


**GC/WS/CS/12/001 (5)**

**GALWAY COUNTY BOARD OF HEALTH**  
**TUAM SEWERAGE SCHEME**  
**PUMPHOUSE AND SUMP**  
 SCALE: 1/4 INCH TO 1 FOOT

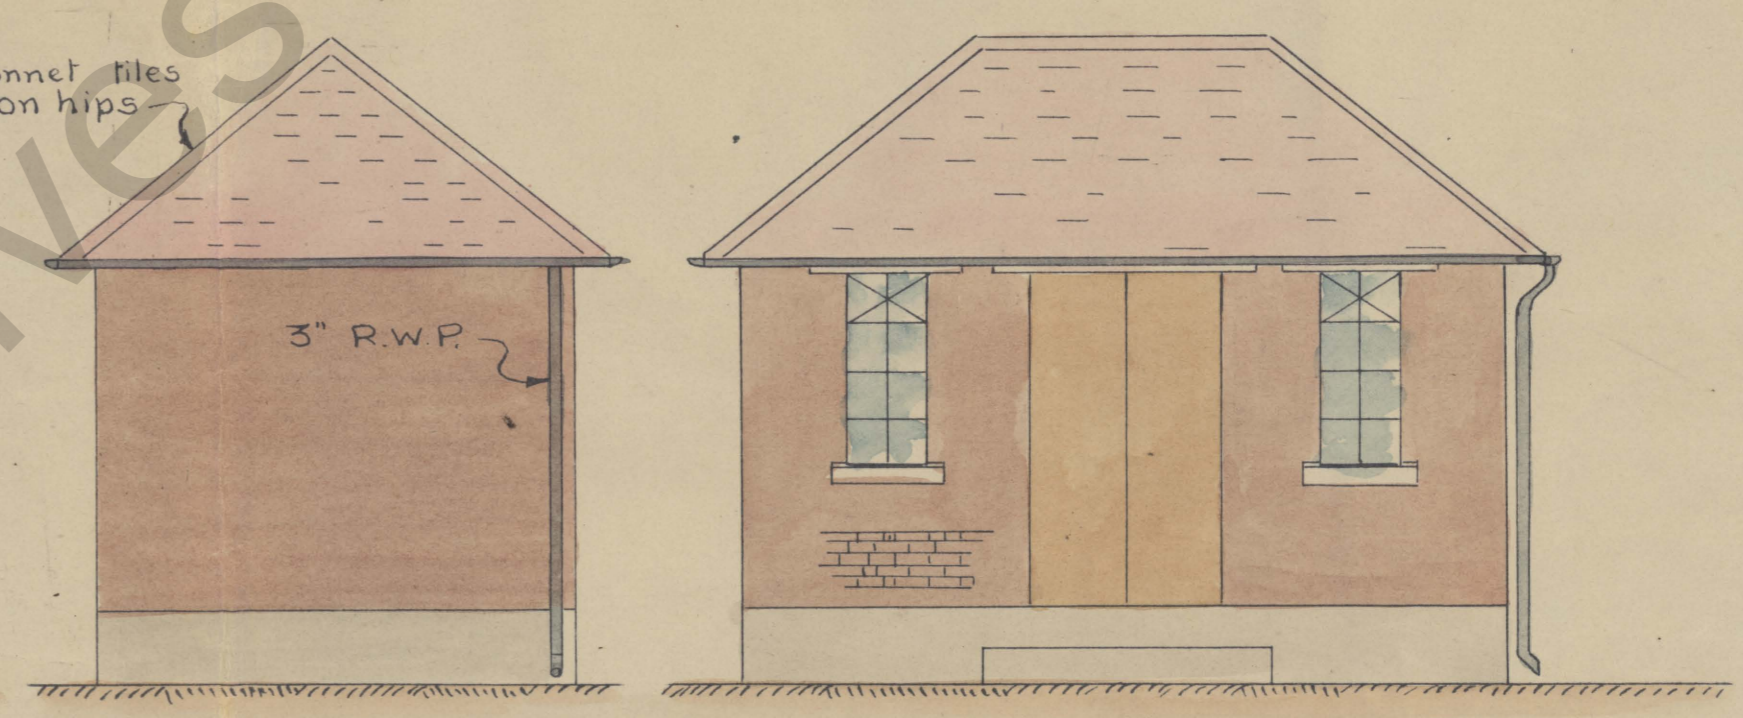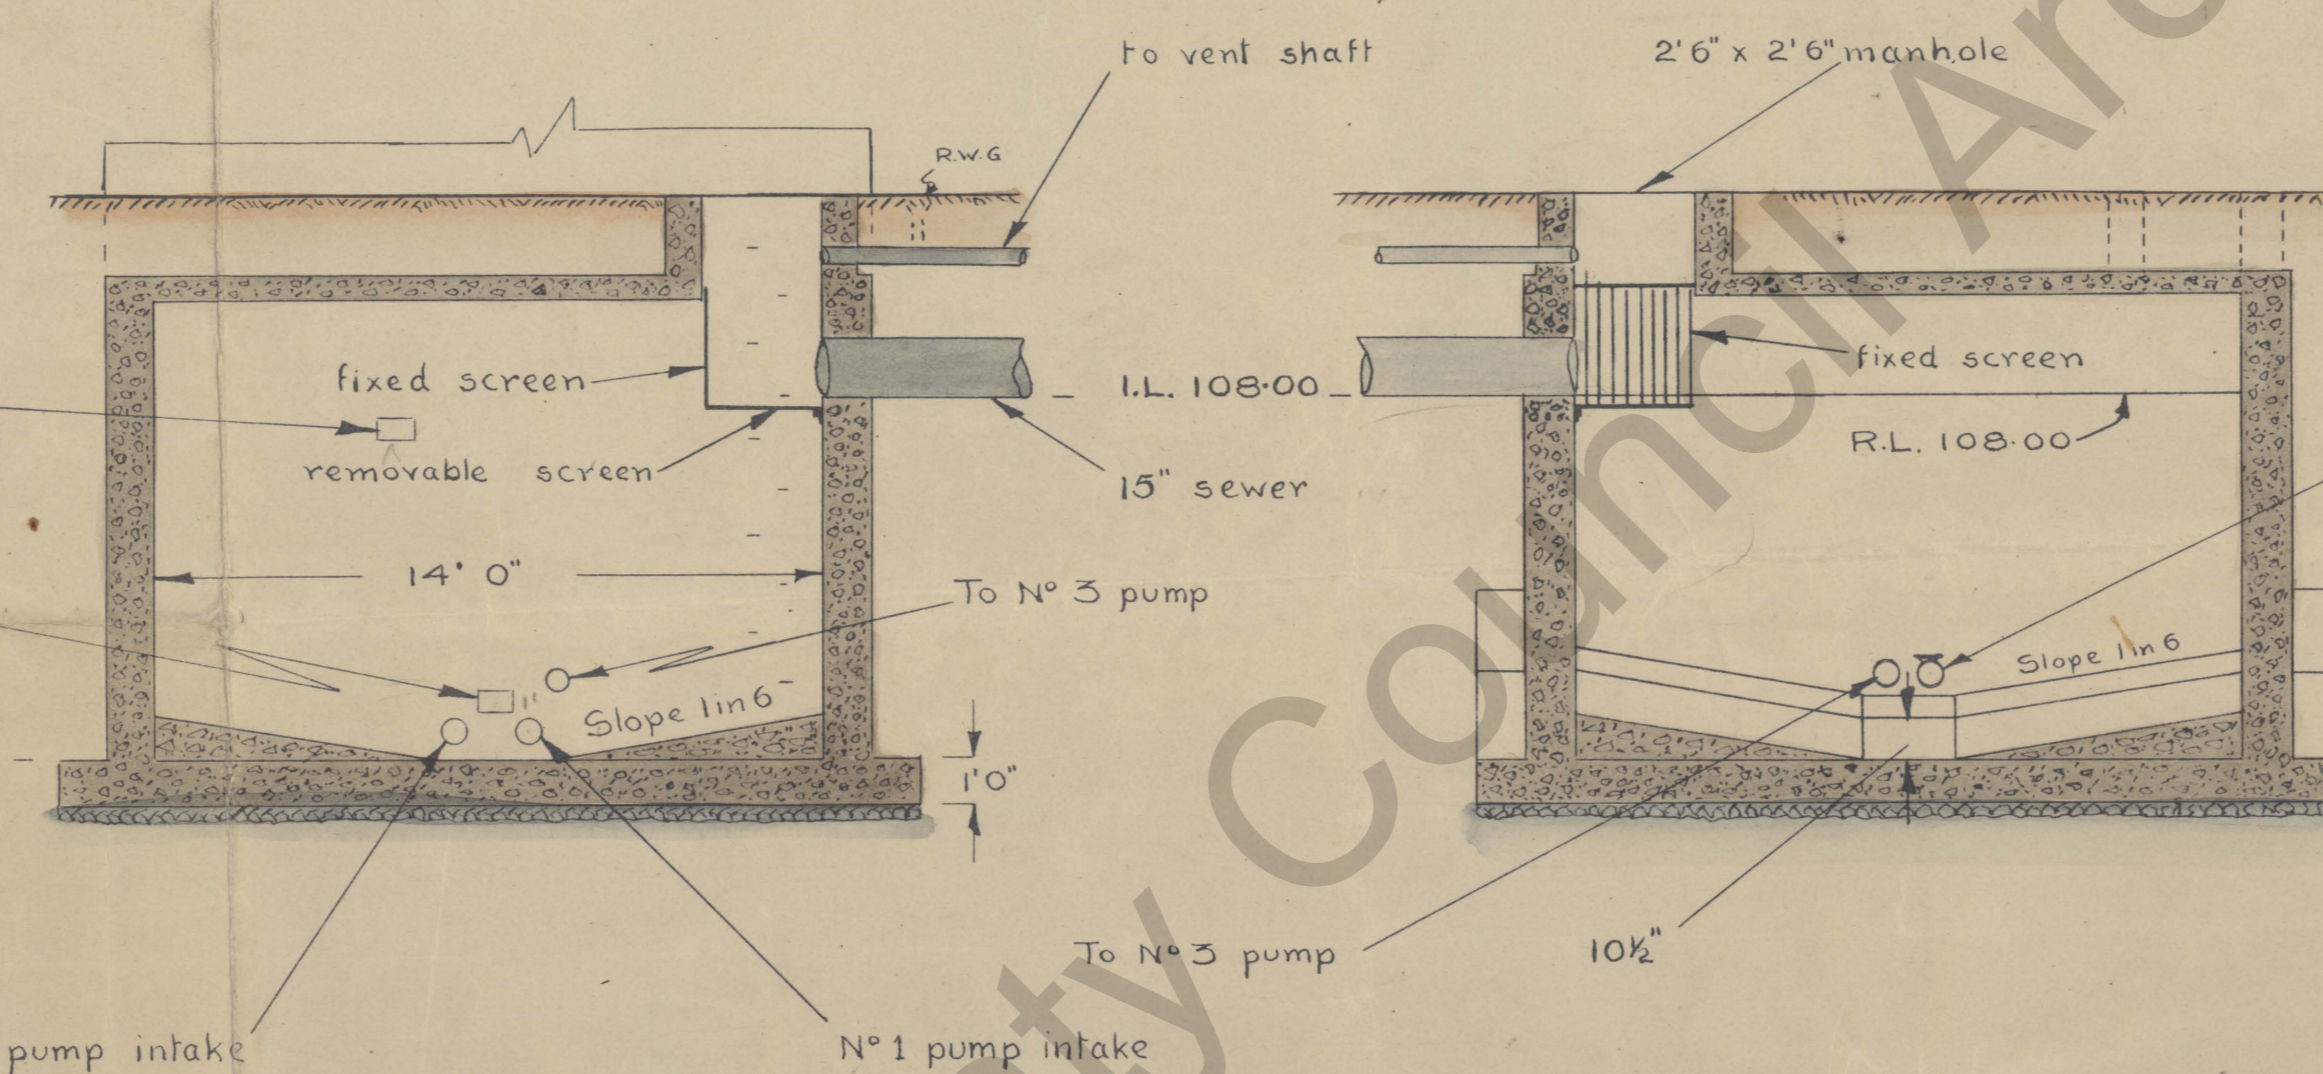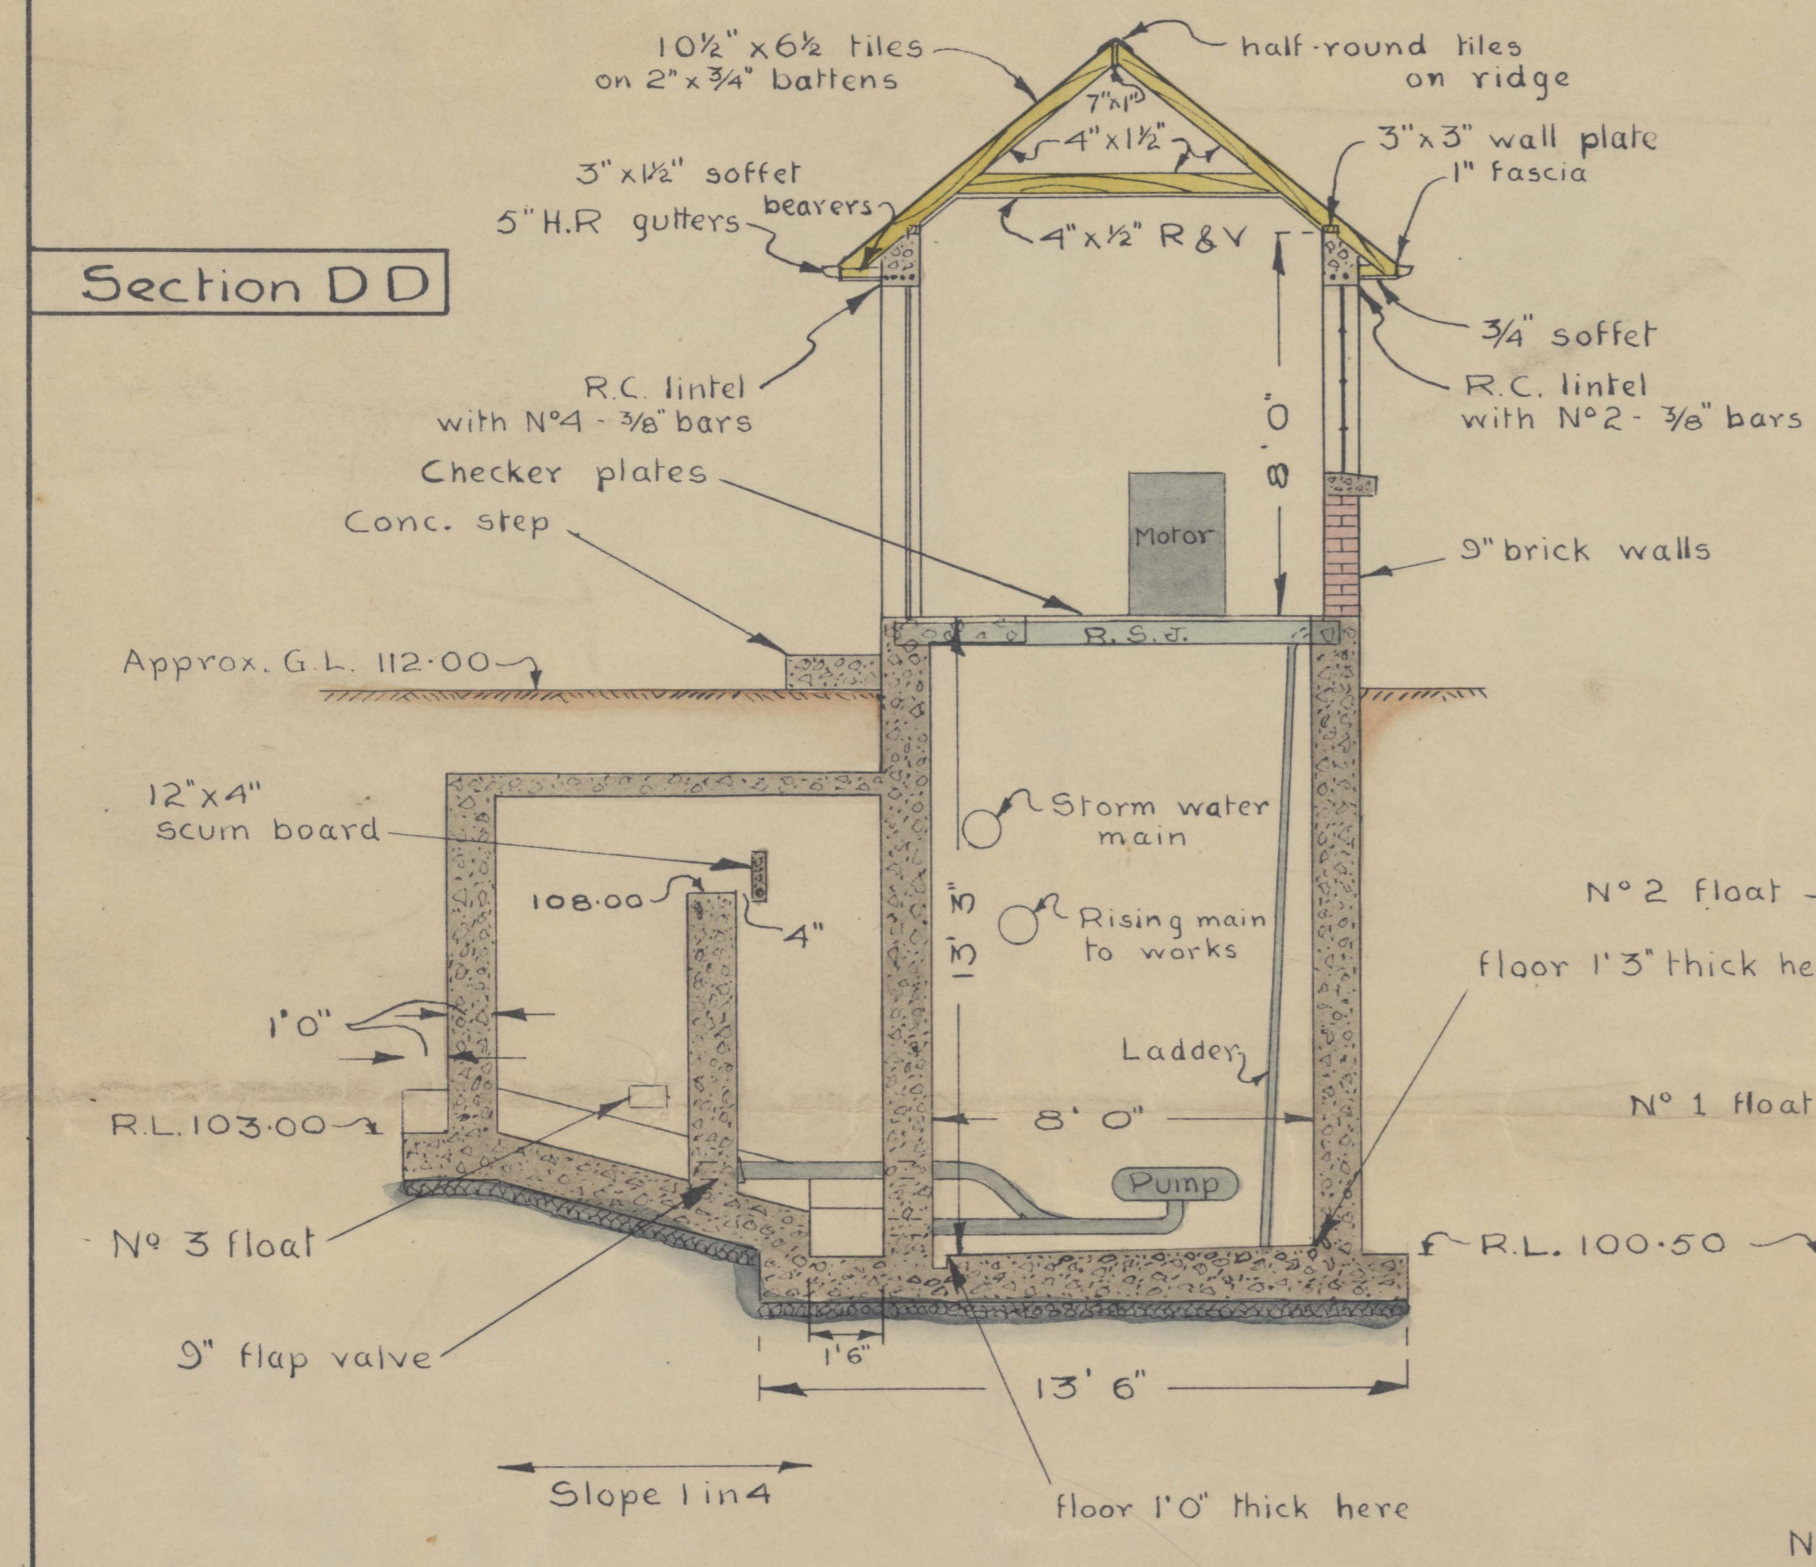


Elevation of motor room

Windows 4'0" high, 1'6" wide

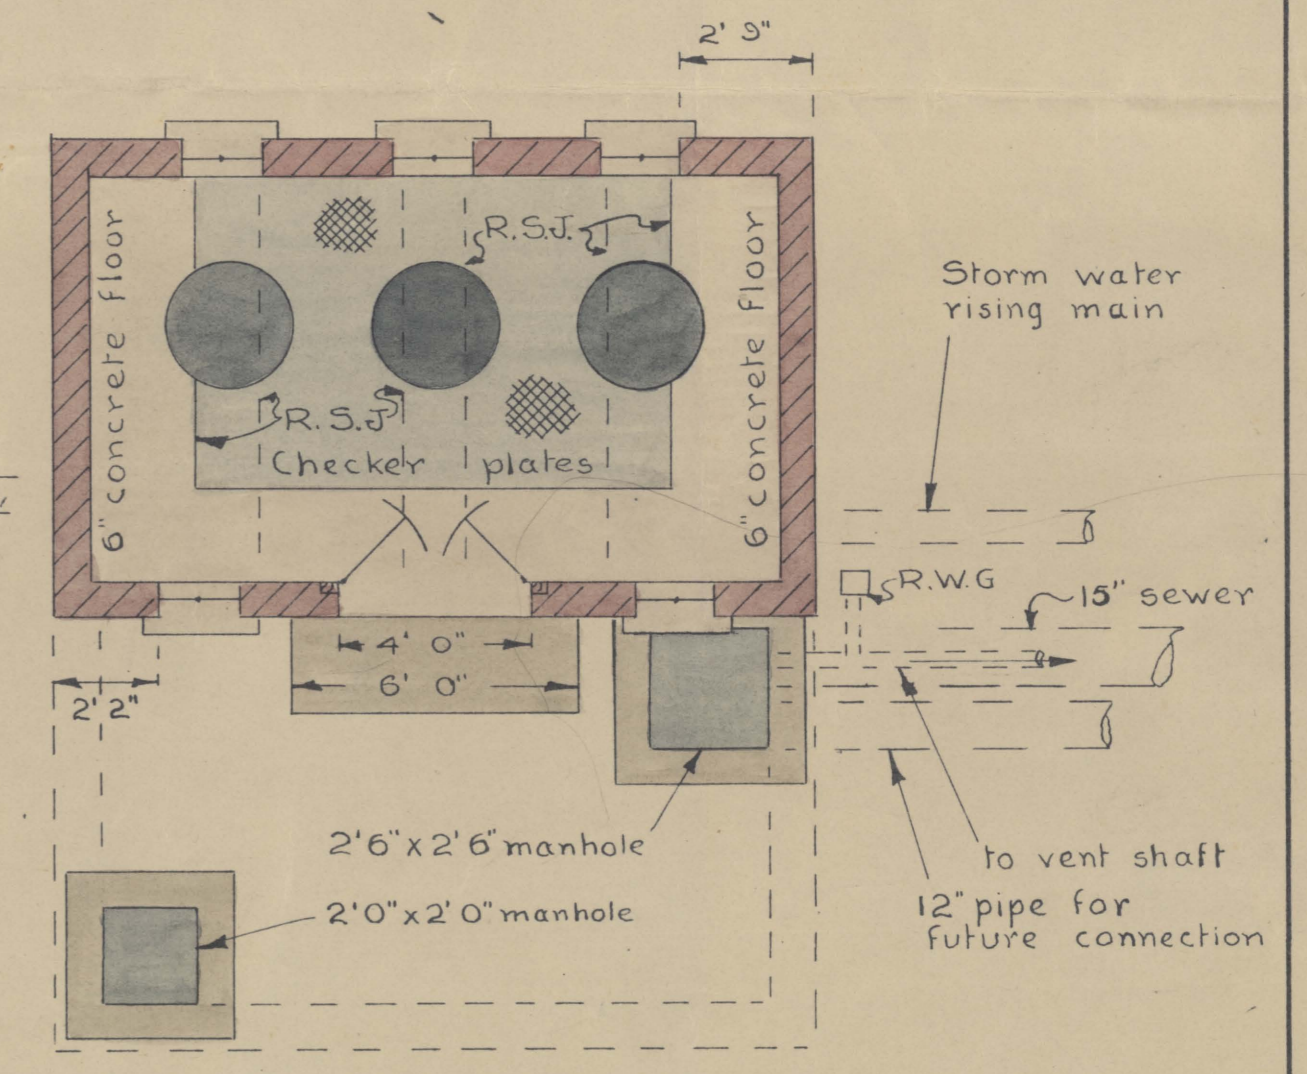


Plan of motor room

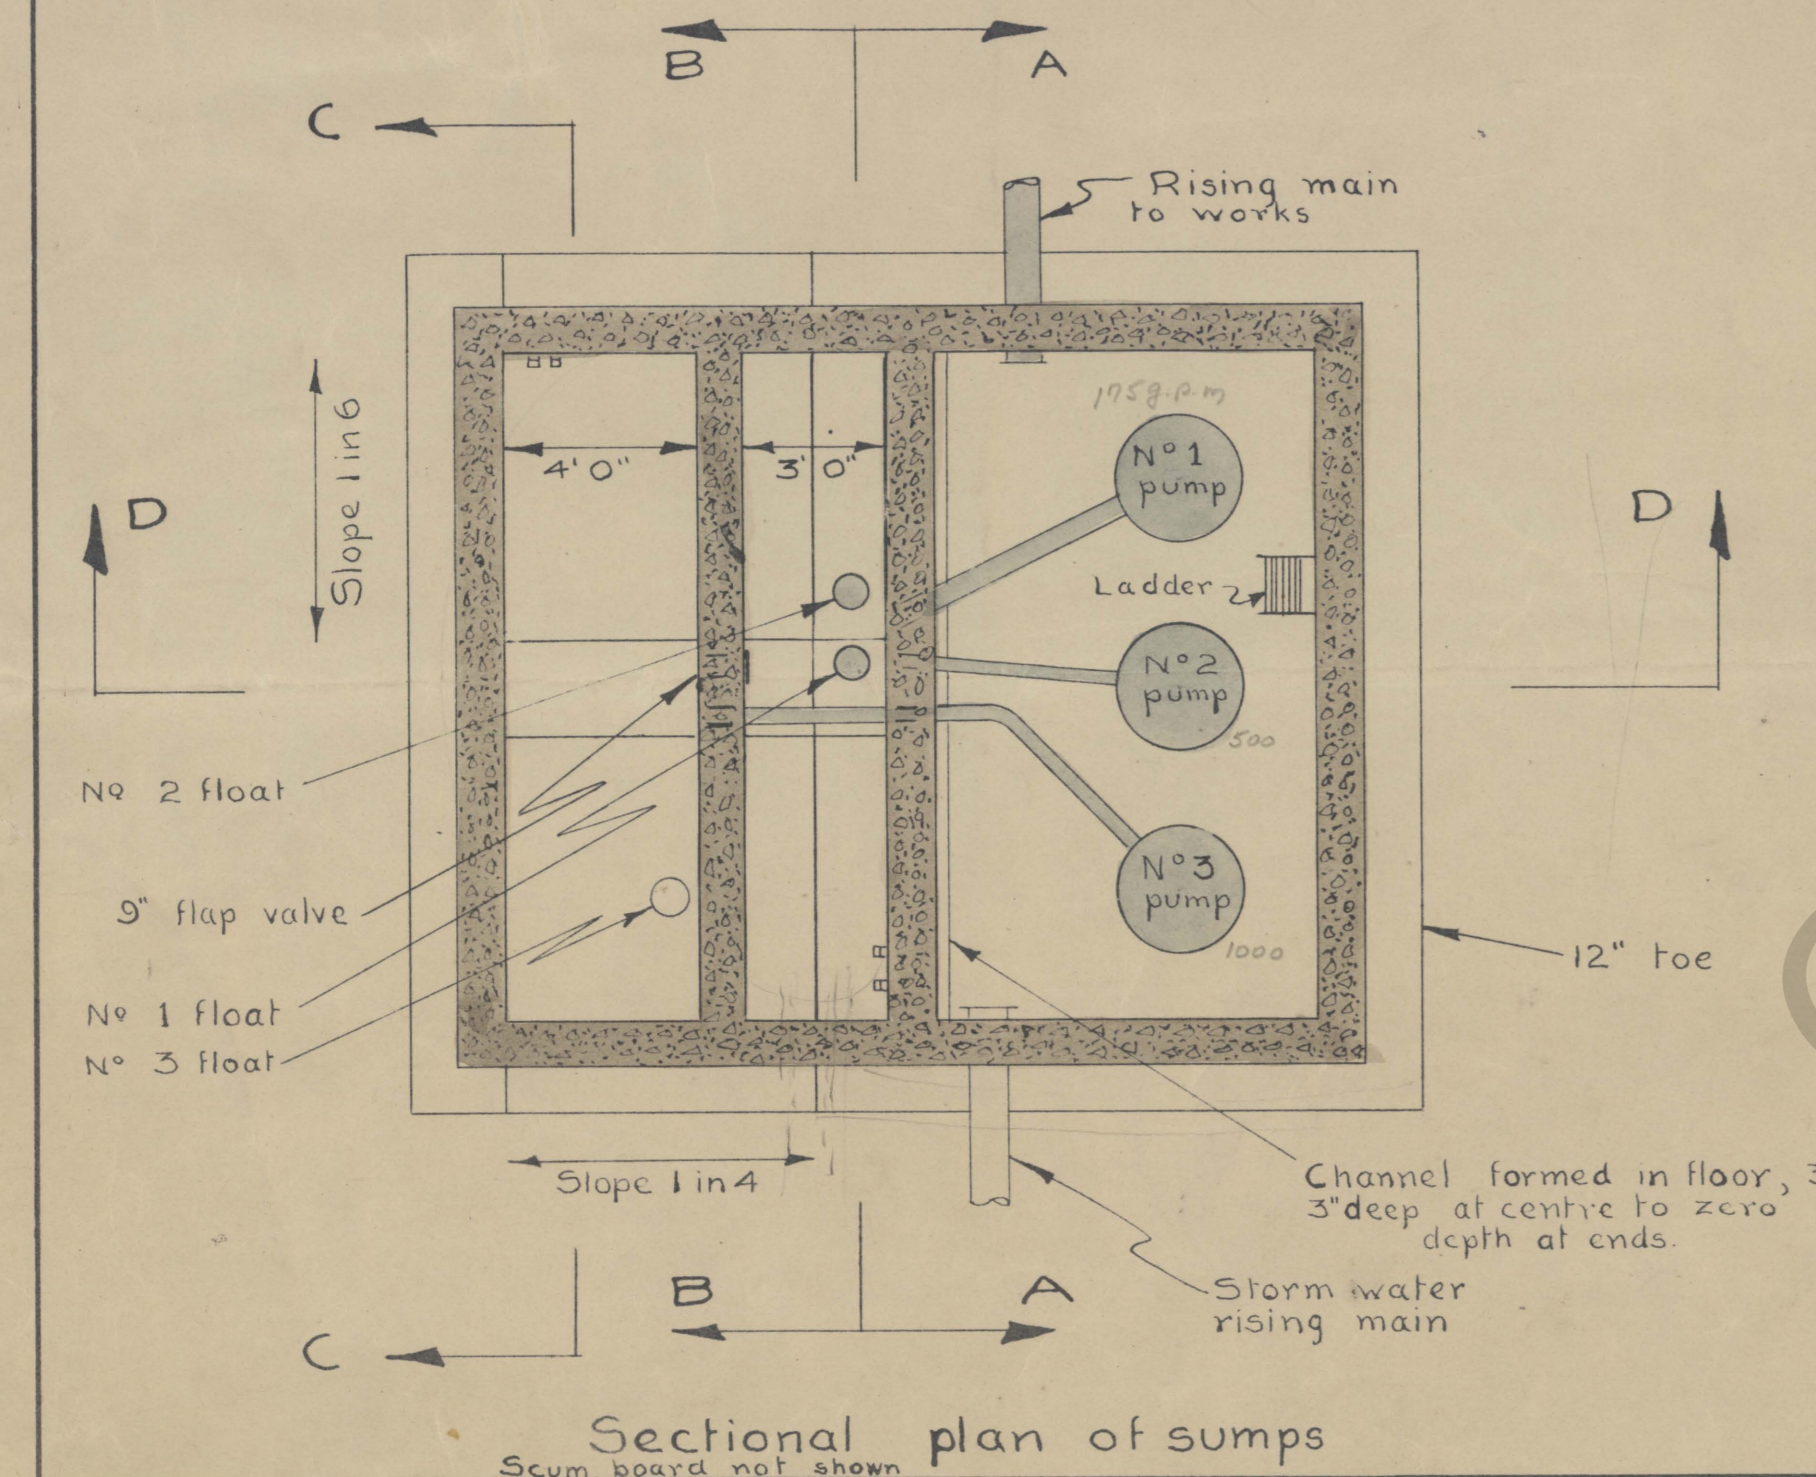

Sectional plan of sumps  
 Scum board not shown

Section AA

Section BB

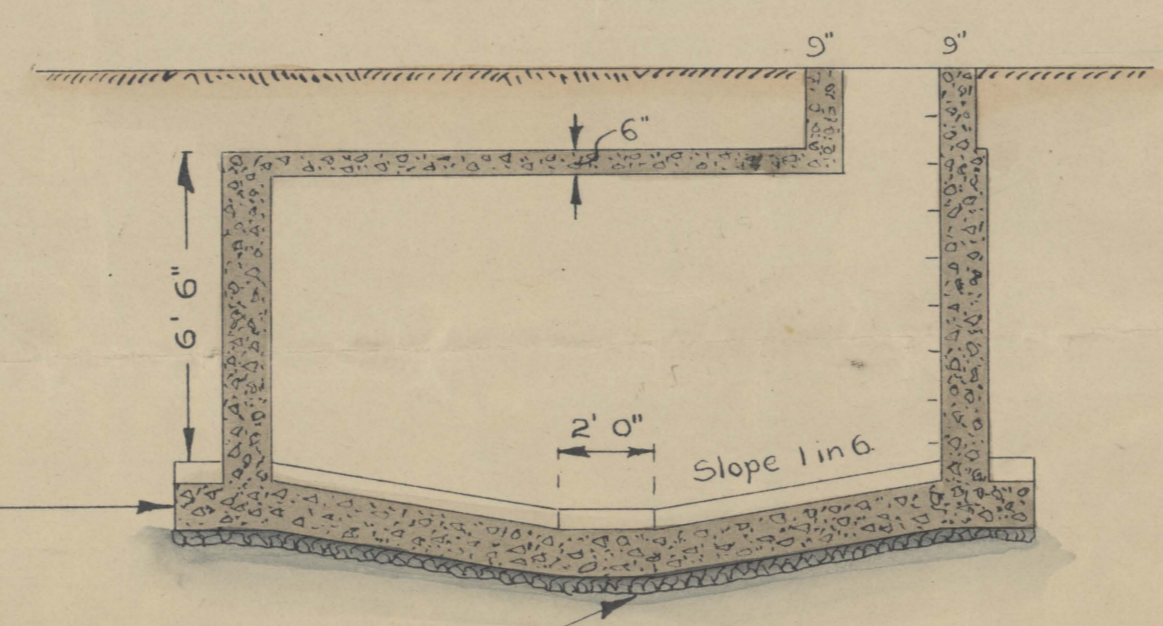

Section CC

For exact positions of pumps, pipes, switches, motors, etc. see pump contractor's drawings. For reinforcement details see separate drawing. All fillets are omitted for clearness.

*Certified as correct with local Government*  
 Nicholas Dwyer  
 8/10/35



TUAM SEWERAGE PUMPHOUSE.  
 REF. I.M. 4  
 DRG. N° 6  
 J.H.M. JULY 1935