



**TYPICAL CROSS SECTION - N63 MAINLINE
(TYPE 2 SINGLE CARRIAGEWAY)**

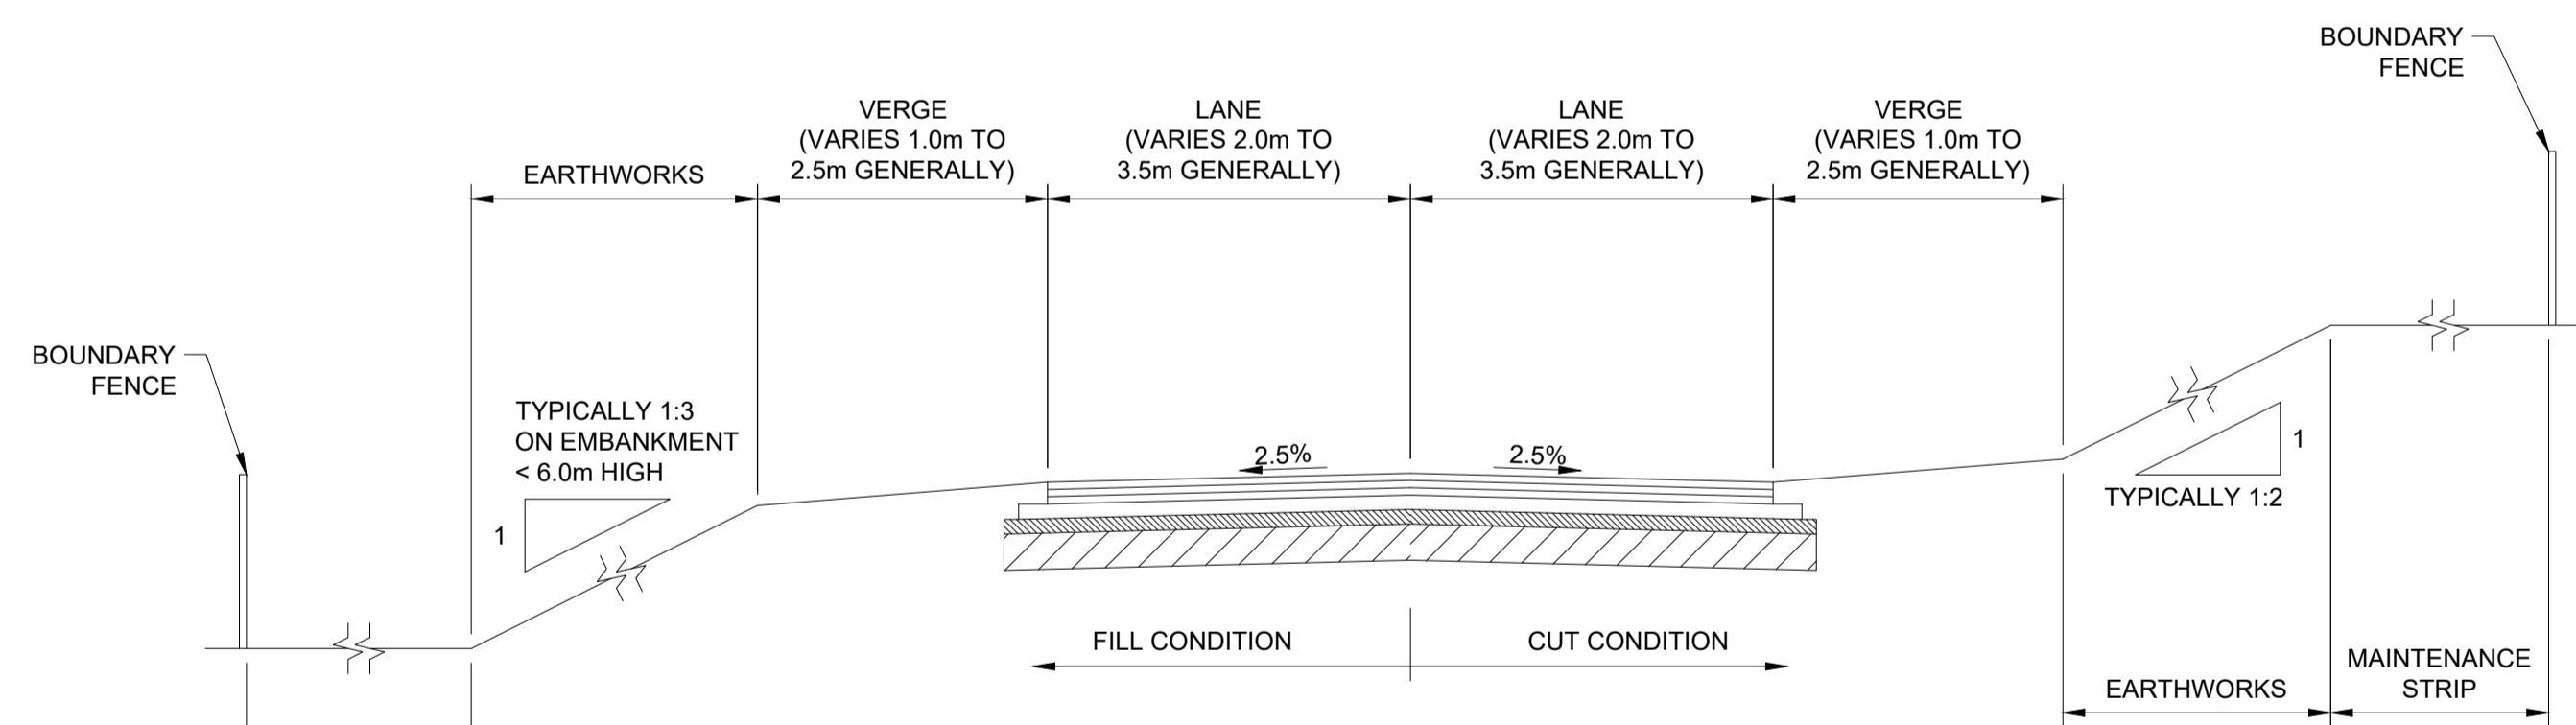


TYPICAL CROSS SECTION - LOCAL ROADS

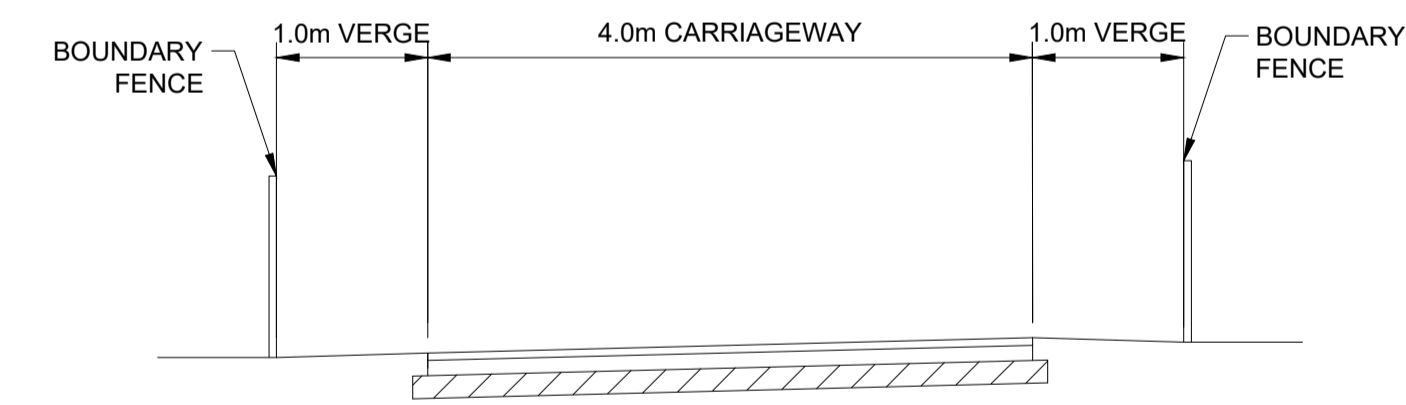

TYPICAL CROSS SECTION - ACCESS ROADS

SECTION

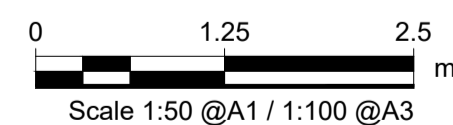

No.	Revision	Date	By	Chk'd	App'd

Roughan & O'Donovan-AECOM Alliance


ROD AECOM

AECOM Roughan & O'Donovan
Adelphi Plaza
Georges Street Upper
Dun Laoghaire
Co. Dublin
Ireland
T +353 (0)1 238 3100
www.aecom.com


Roughan & O'Donovan
Arena House
Arena Road
Sandyford
Dublin 18
Ireland
T +353 (0)1 294 0800
www.rod.ie

Drawn	Designed	Checked	Approved	Suitability Code - Description
AC	LB	LB	EG	S3 - Review & Comment


Project Title		N63 LISS TO ABBEY REALIGNMENT SCHEME			
Drawing Title		TYPICAL ROAD CROSS SECTIONS SHEET 1 OF 2			
Project	Originator	Phase	Series	Type	Dept. Number
N63	ACM	PH03	0100	DR - HW	0101
Scale:	1:50 @A1 / 1:100 @A3	Date:	21.12.2021	Job No:	60597858 Rev: P02

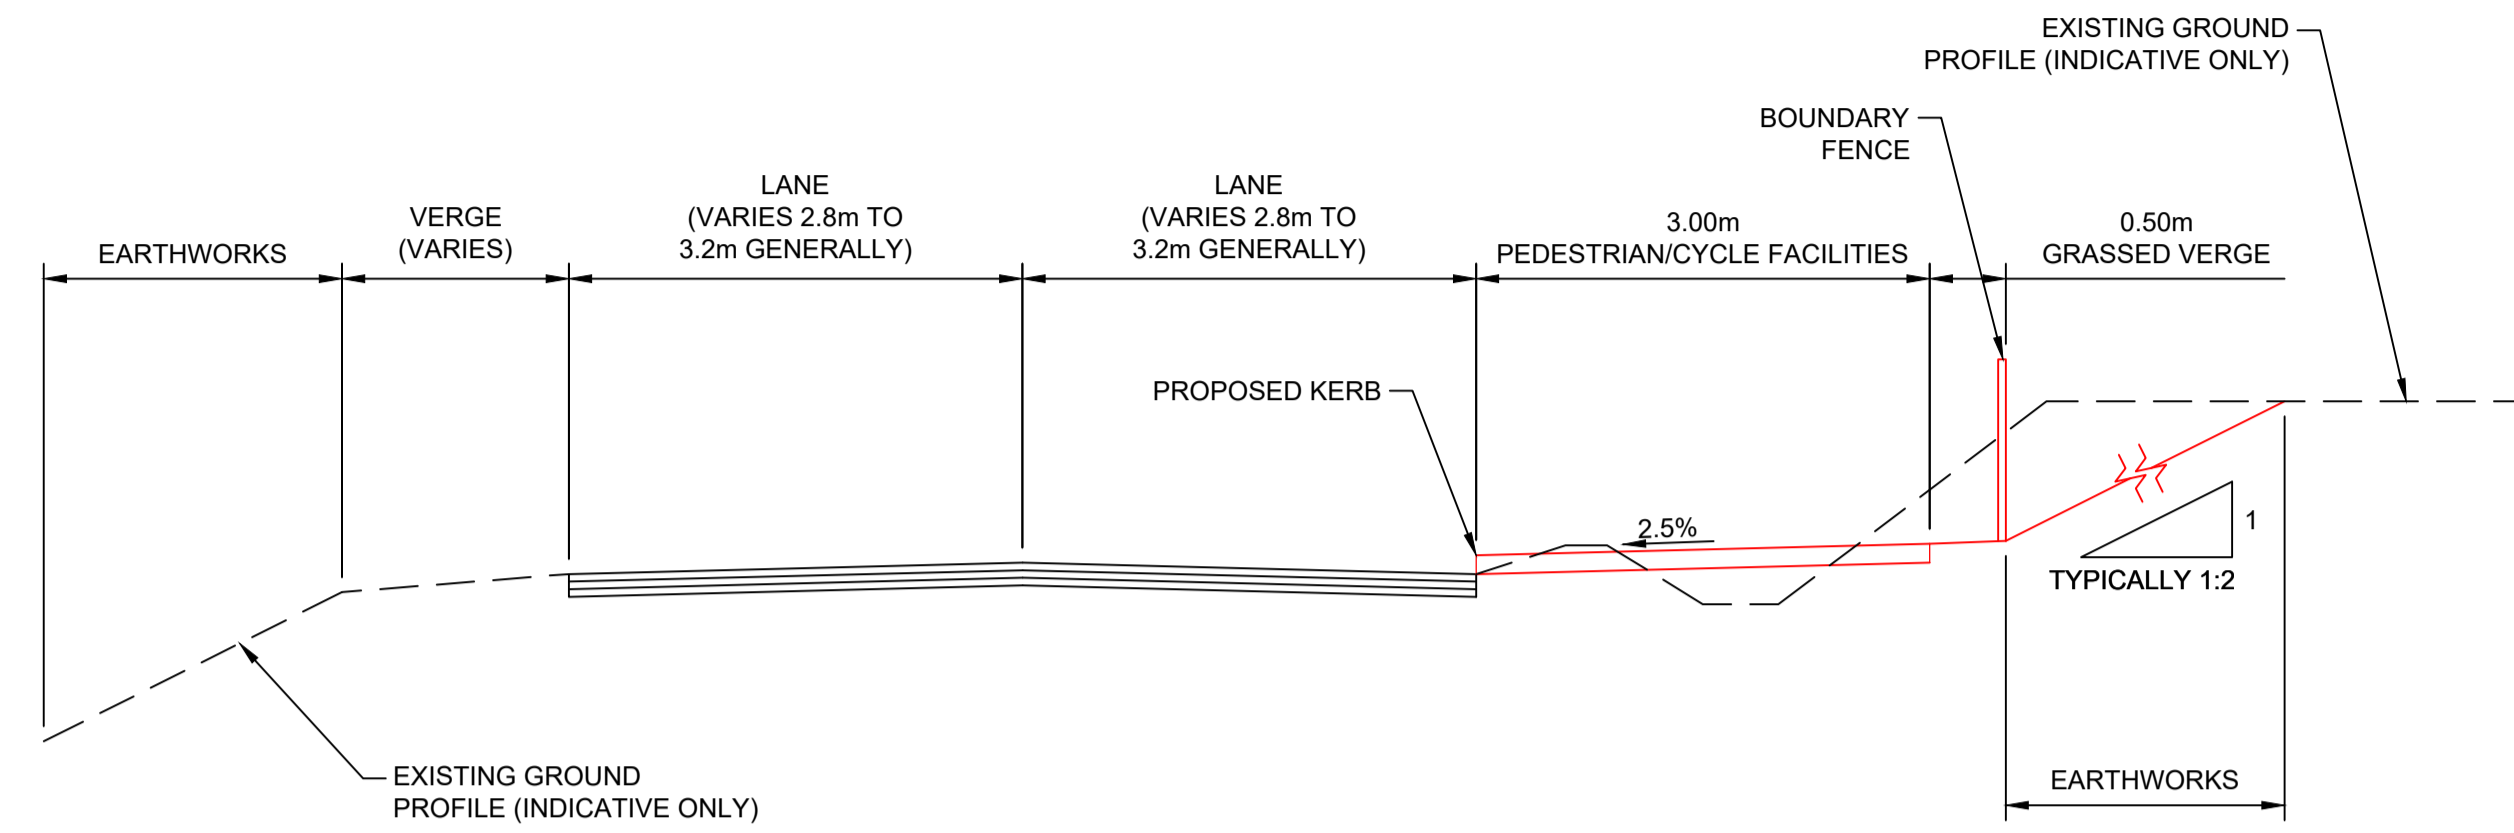


**TYPICAL CROSS SECTION - EXISTING N63
(PROPOSED PEDESTRIAN/CYCLE FACILITIES - AGRICULTURAL LAND)**

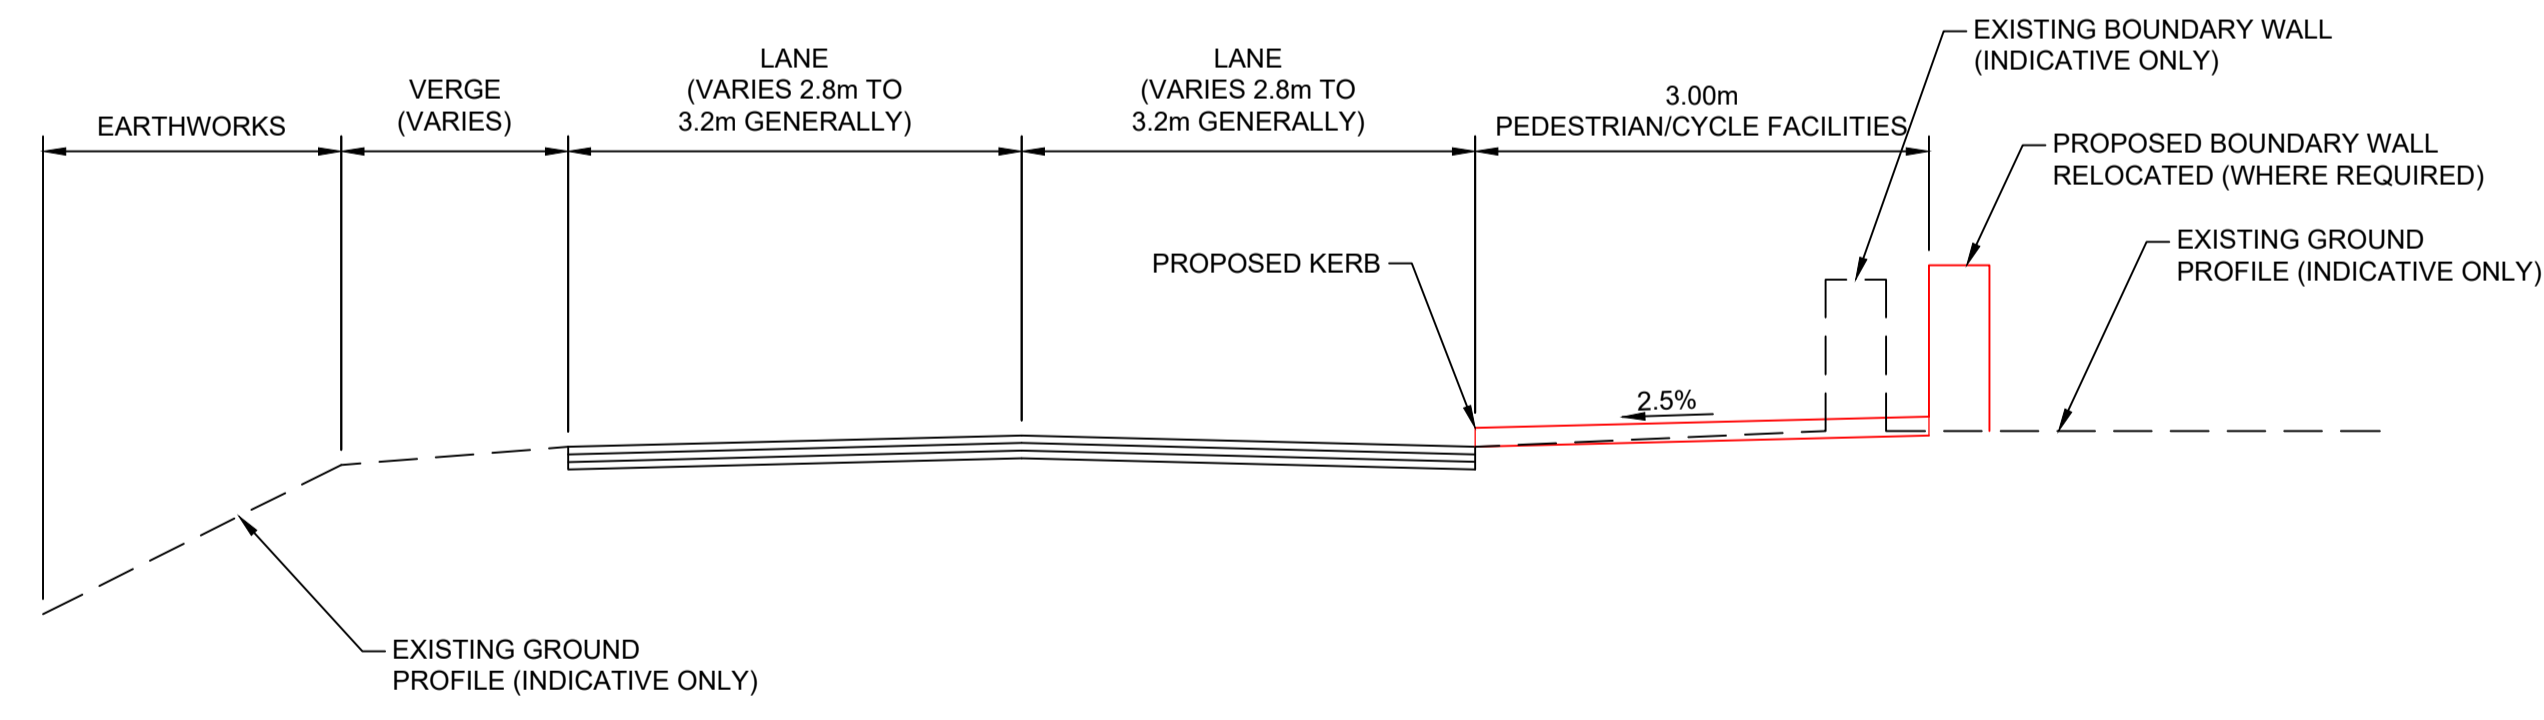


**TYPICAL CROSS SECTION - EXISTING N63
(PROPOSED PEDESTRIAN/CYCLE FACILITIES - RESIDENTIAL PROPERTIES)**

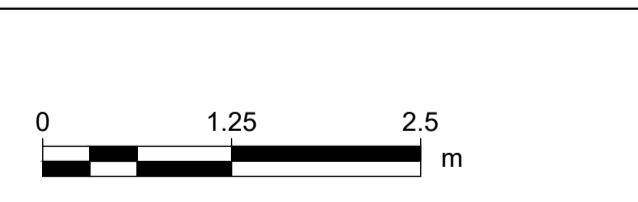




				<table border="1"> <thead> <tr> <th>No.</th> <th>Revision</th> <th>Date</th> <th>By</th> <th>Chk'd</th> <th>App'd</th> </tr> </thead> <tbody> <tr><td> </td><td> </td><td> </td><td> </td><td> </td><td> </td></tr> <tr><td> </td><td> </td><td> </td><td> </td><td> </td><td> </td></tr> <tr><td> </td><td> </td><td> </td><td> </td><td> </td><td> </td></tr> <tr><td> </td><td> </td><td> </td><td> </td><td> </td><td> </td></tr> <tr><td> </td><td> </td><td> </td><td> </td><td> </td><td> </td></tr> <tr><td> </td><td> </td><td> </td><td> </td><td> </td><td> </td></tr> <tr><td> </td><td> </td><td> </td><td> </td><td> </td><td> </td></tr> <tr><td> </td><td> </td><td> </td><td> </td><td> </td><td> </td></tr> <tr><td> </td><td> </td><td> </td><td> </td><td> </td><td> </td></tr> <tr><td> </td><td> </td><td> </td><td> </td><td> </td><td> </td></tr> </tbody> </table>	No.	Revision	Date	By	Chk'd	App'd	<p>Roughan & O'Donovan-AECOM Alliance</p> <p>AECOM Roughan & O'Donovan Adelphi Plaza Georges Street Upper Dun Laoghaire Co. Dublin Ireland T +353 (0)1 238 3100 www.aecom.com</p> <p>Roughan & O'Donovan Arena House Arena Road Sandyford Dublin 18 Ireland T +353 (0)1 294 0800 www.rod.ie</p>	<p>Project Title: N63 LISS TO ABBEY REALIGNMENT SCHEME</p>
					No.	Revision	Date	By	Chk'd	App'd	
<p>Drawn: AC, Designed: LB, Checked: LB, Approved: EG</p>	<p>Suitability Code - Description: S3 - Review & Comment</p>	<p>Drawing Title: TYPICAL ROAD CROSS SECTIONS SHEET 2 OF 2</p> <table border="1"> <tr> <th>Project</th> <th>Originator</th> <th>Phase</th> <th>Series</th> <th>Type</th> <th>Dept</th> <th>Number</th> </tr> <tr> <td>N63</td> <td>ACM</td> <td>PH03</td> <td>0100</td> <td>DR</td> <td>HW</td> <td>0102</td> </tr> </table> <p>Scale: 1:50 @A1 / 1:100 @A3 Date: 21.12.2021 Job No: 60597858 Rev: P02</p>	Project	Originator	Phase	Series	Type	Dept	Number	N63	ACM	PH03	0100	DR	HW	0102	
Project	Originator	Phase	Series	Type	Dept	Number	
N63	ACM	PH03	0100	DR	HW	0102	

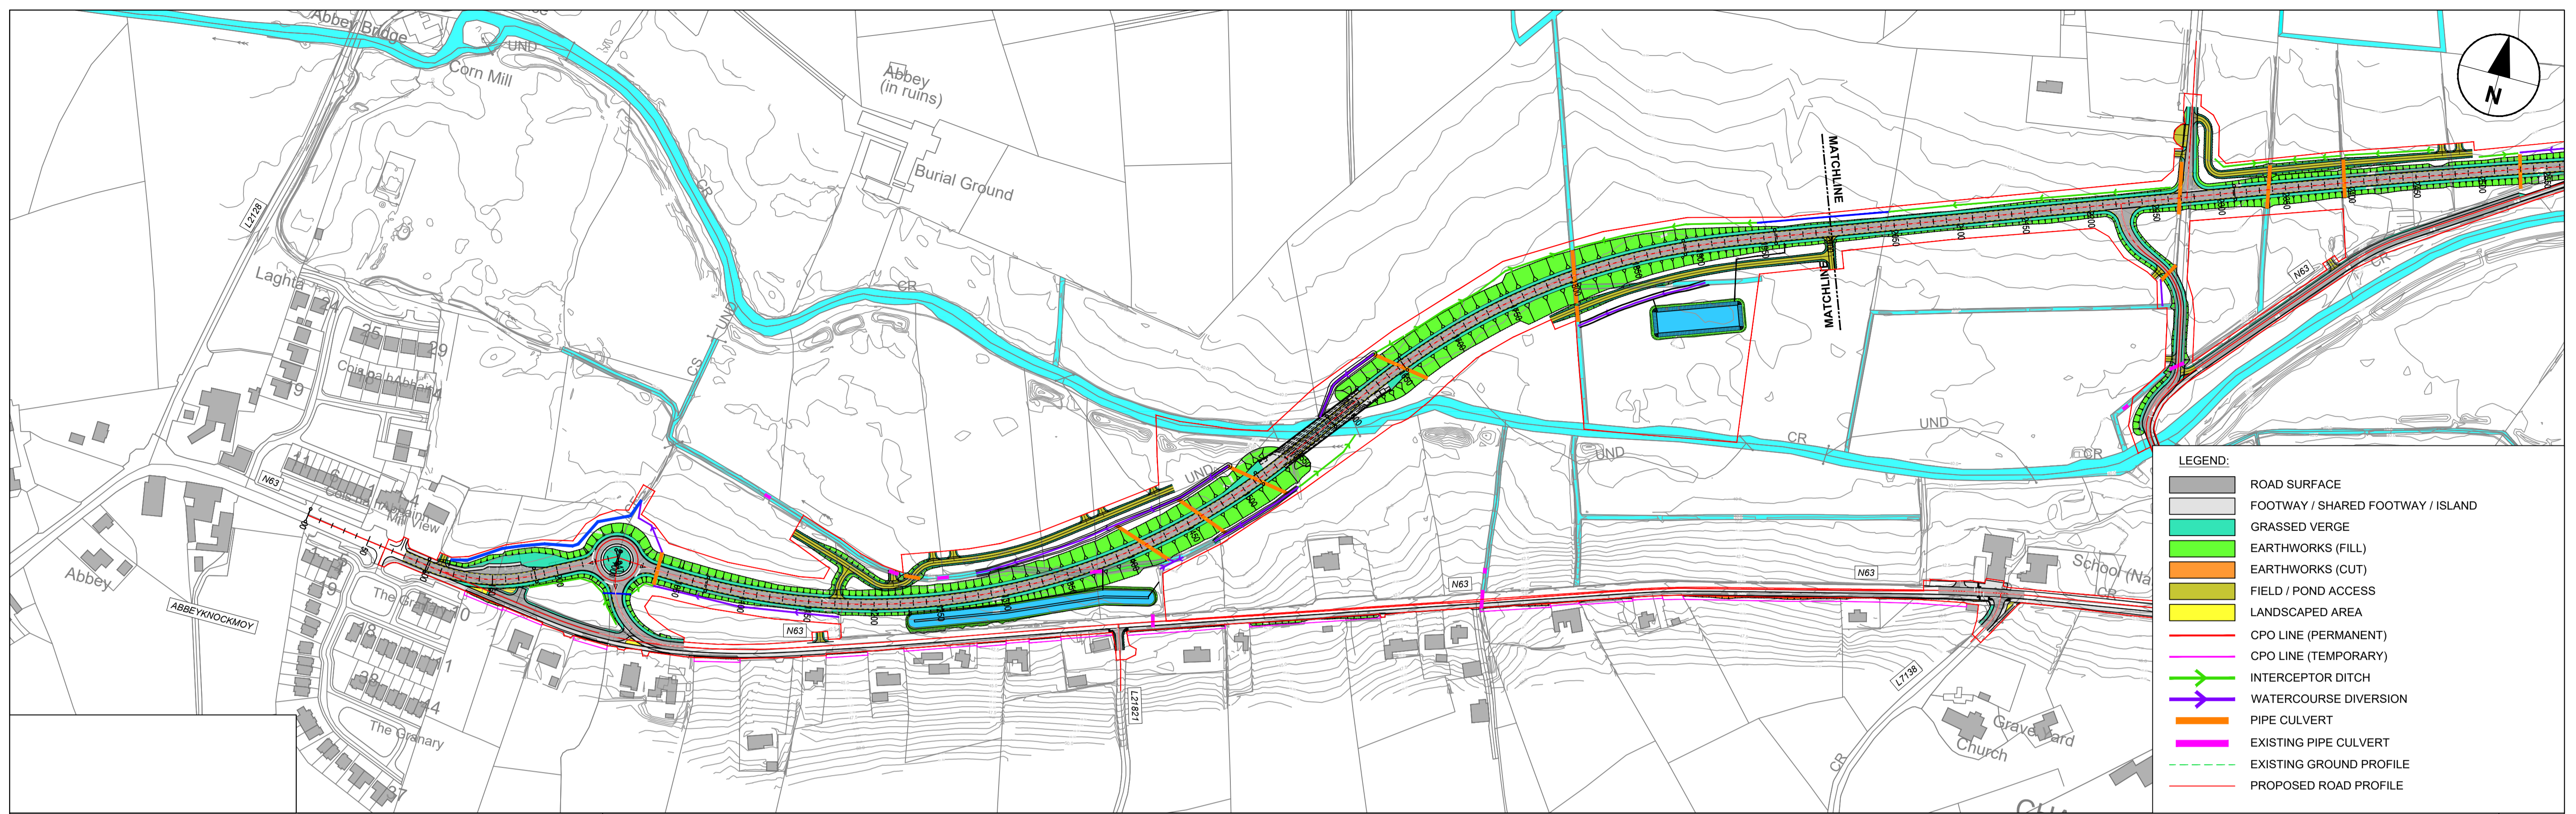

ALIGNMENT_A01 LONGSECTION
SCALE: H 1:2500, V 1:250

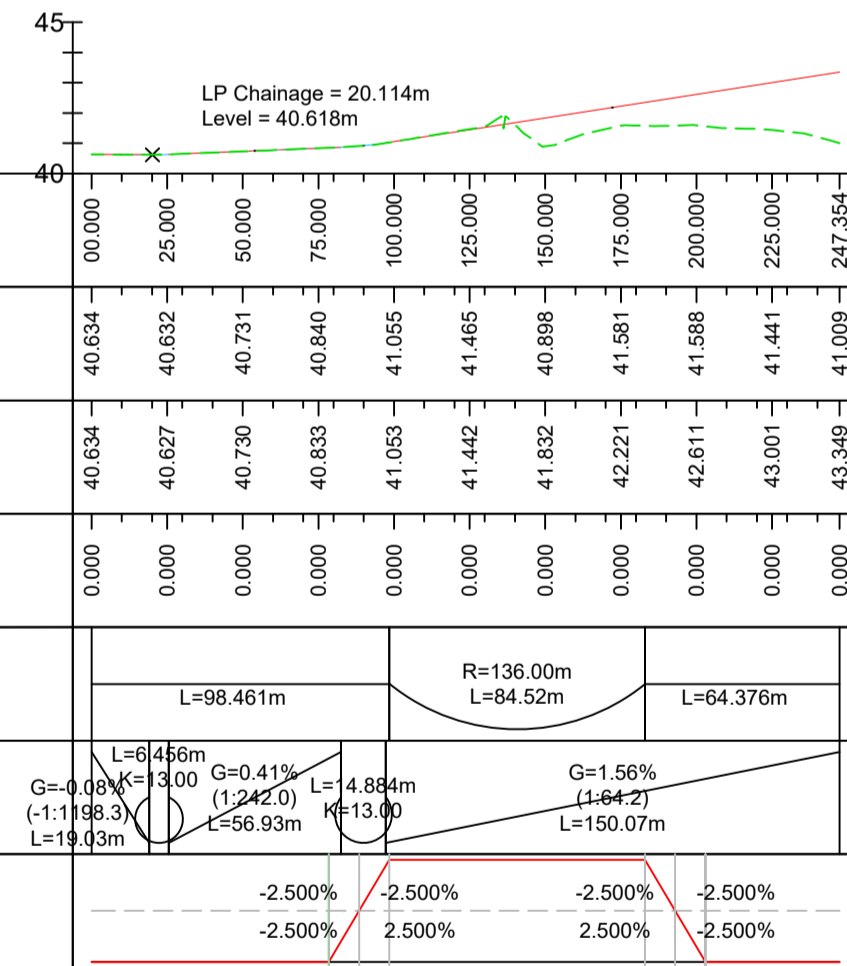

ALIGNMENT_A02 LONGSECTION
SCALE: H 1:2500, V 1:250

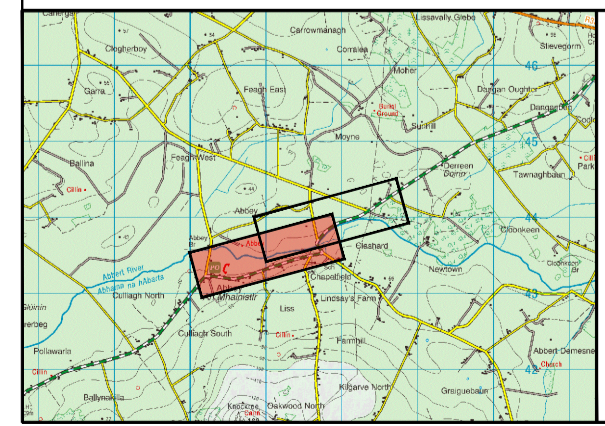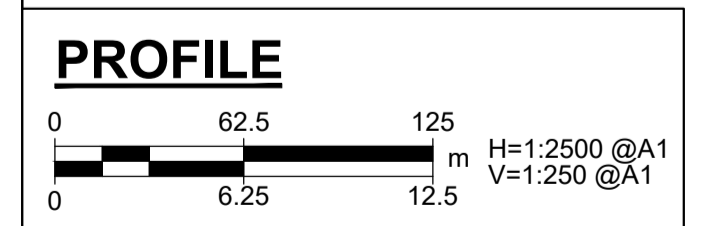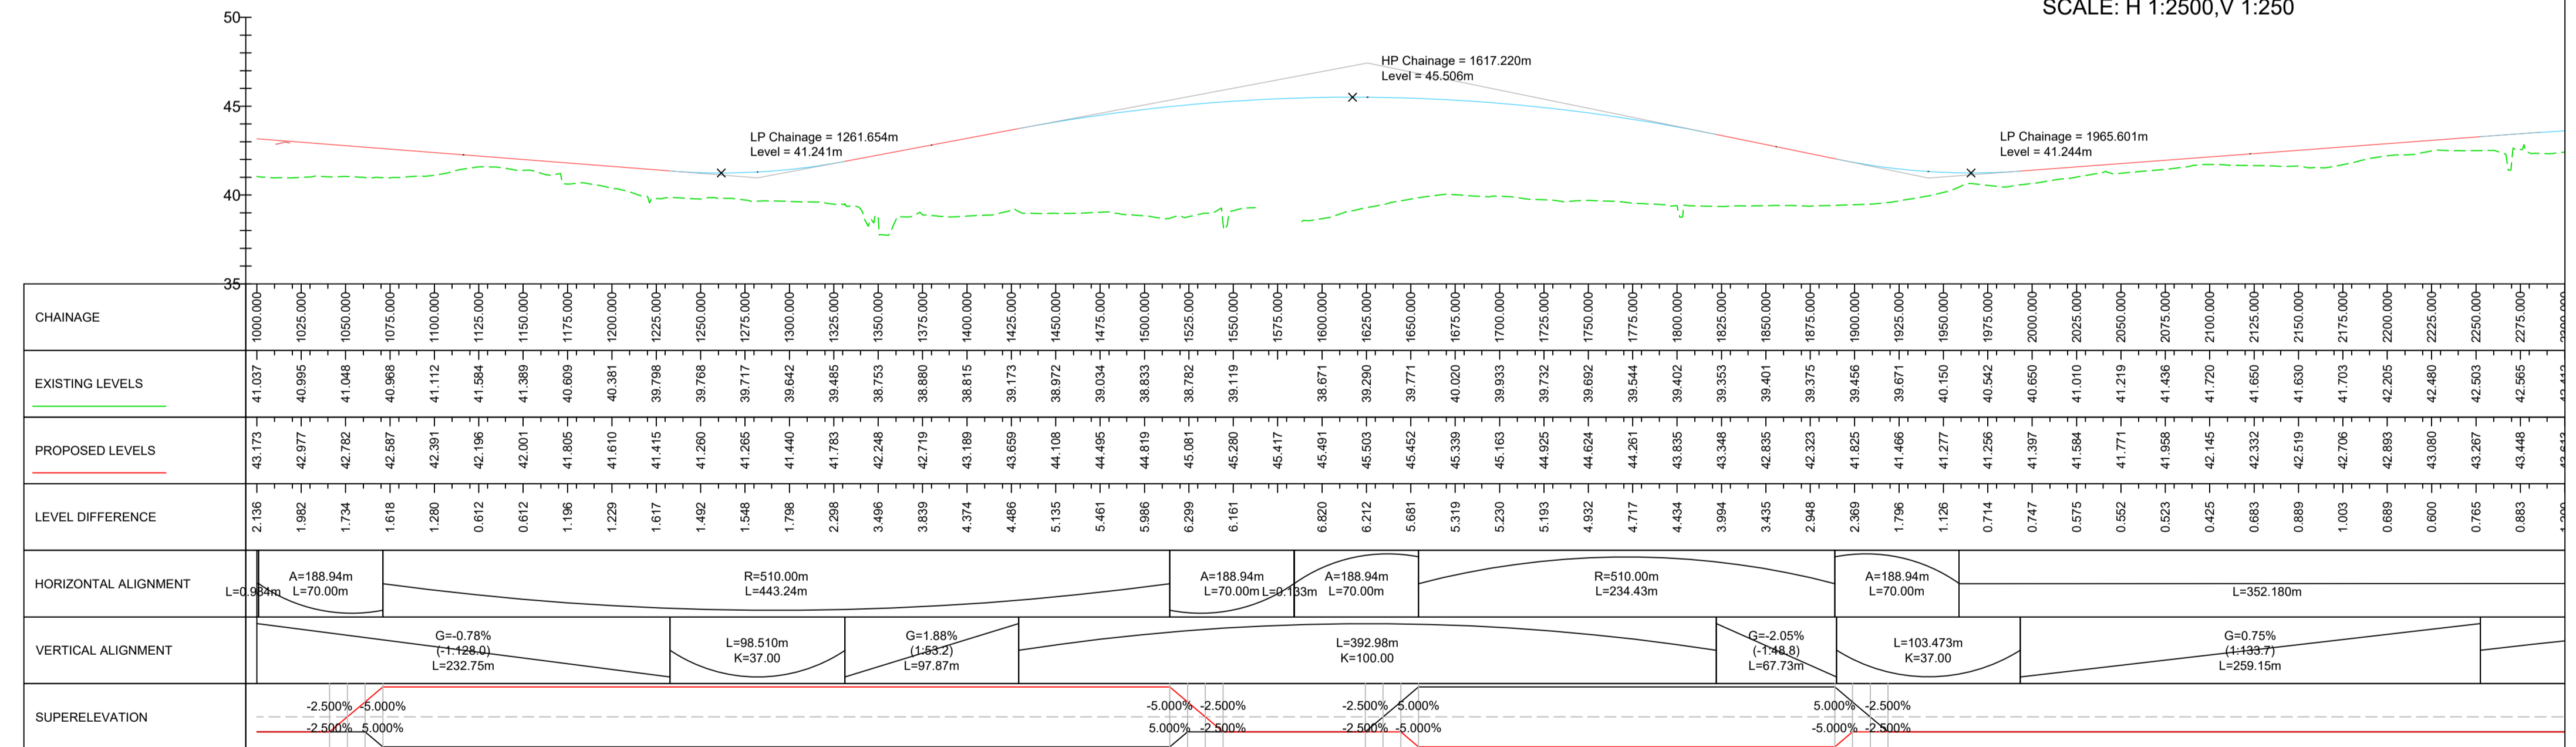

No.	Revision	Date	By	Chkd	App'd






Roughan & O'Donovan-AECOM Alliance

ROD AECOM

AECOM Roughan & O'Donovan
Adelphi Plaza
Georges Street Upper
Dun Laoghaire
Co. Dublin
Ireland
T +353 (0)1 238 3100
www.aecom.com

Roughan & O'Donovan
Arena House
Arena Road
Sandyford
Dublin 18
Ireland
T +353 (0)1 234 0800
www.rod.ie

Project Title		N63 LISS TO ABBEY REALIGNMENT SCHEME			
Drawing Title		MAINLINE - PLAN AND PROFILE SHEET 1 OF 2			
Project	Originator	Phase	Series	Type	Dept
N63	ACM	PH03	0100	DR	HW
Number	Date		Job No.	Rev.	
	21.12.2021		60597858	P02	

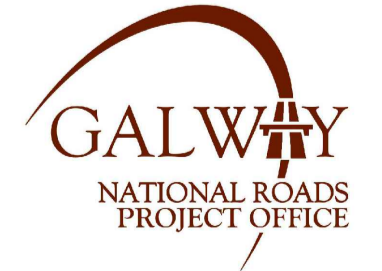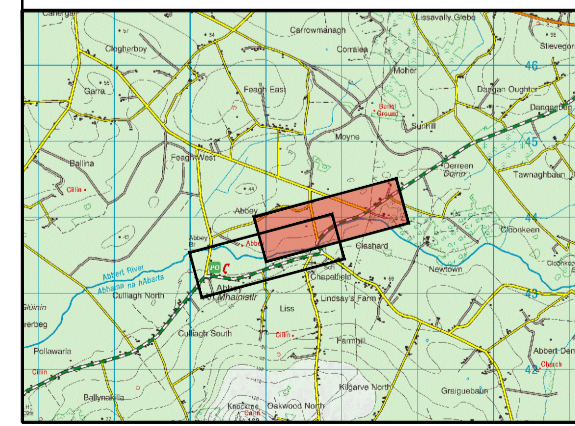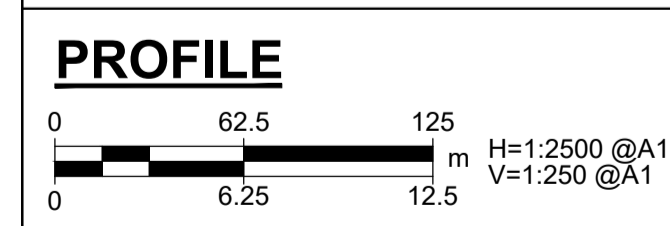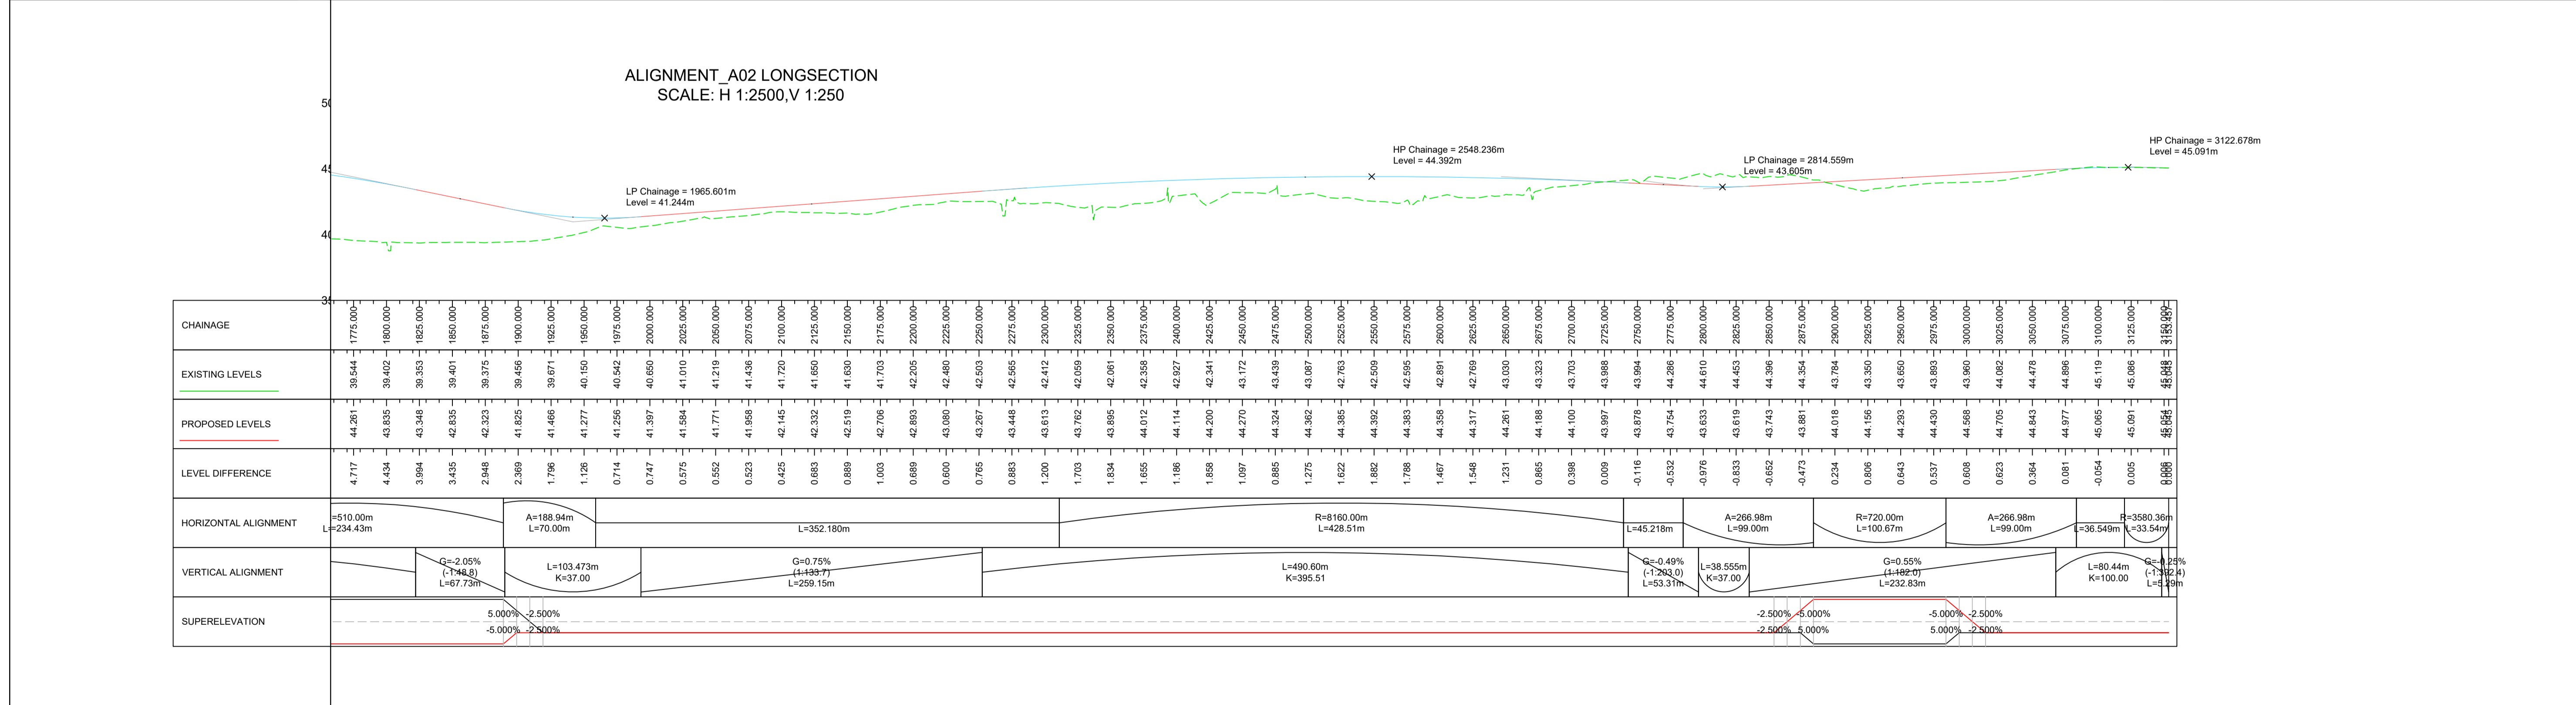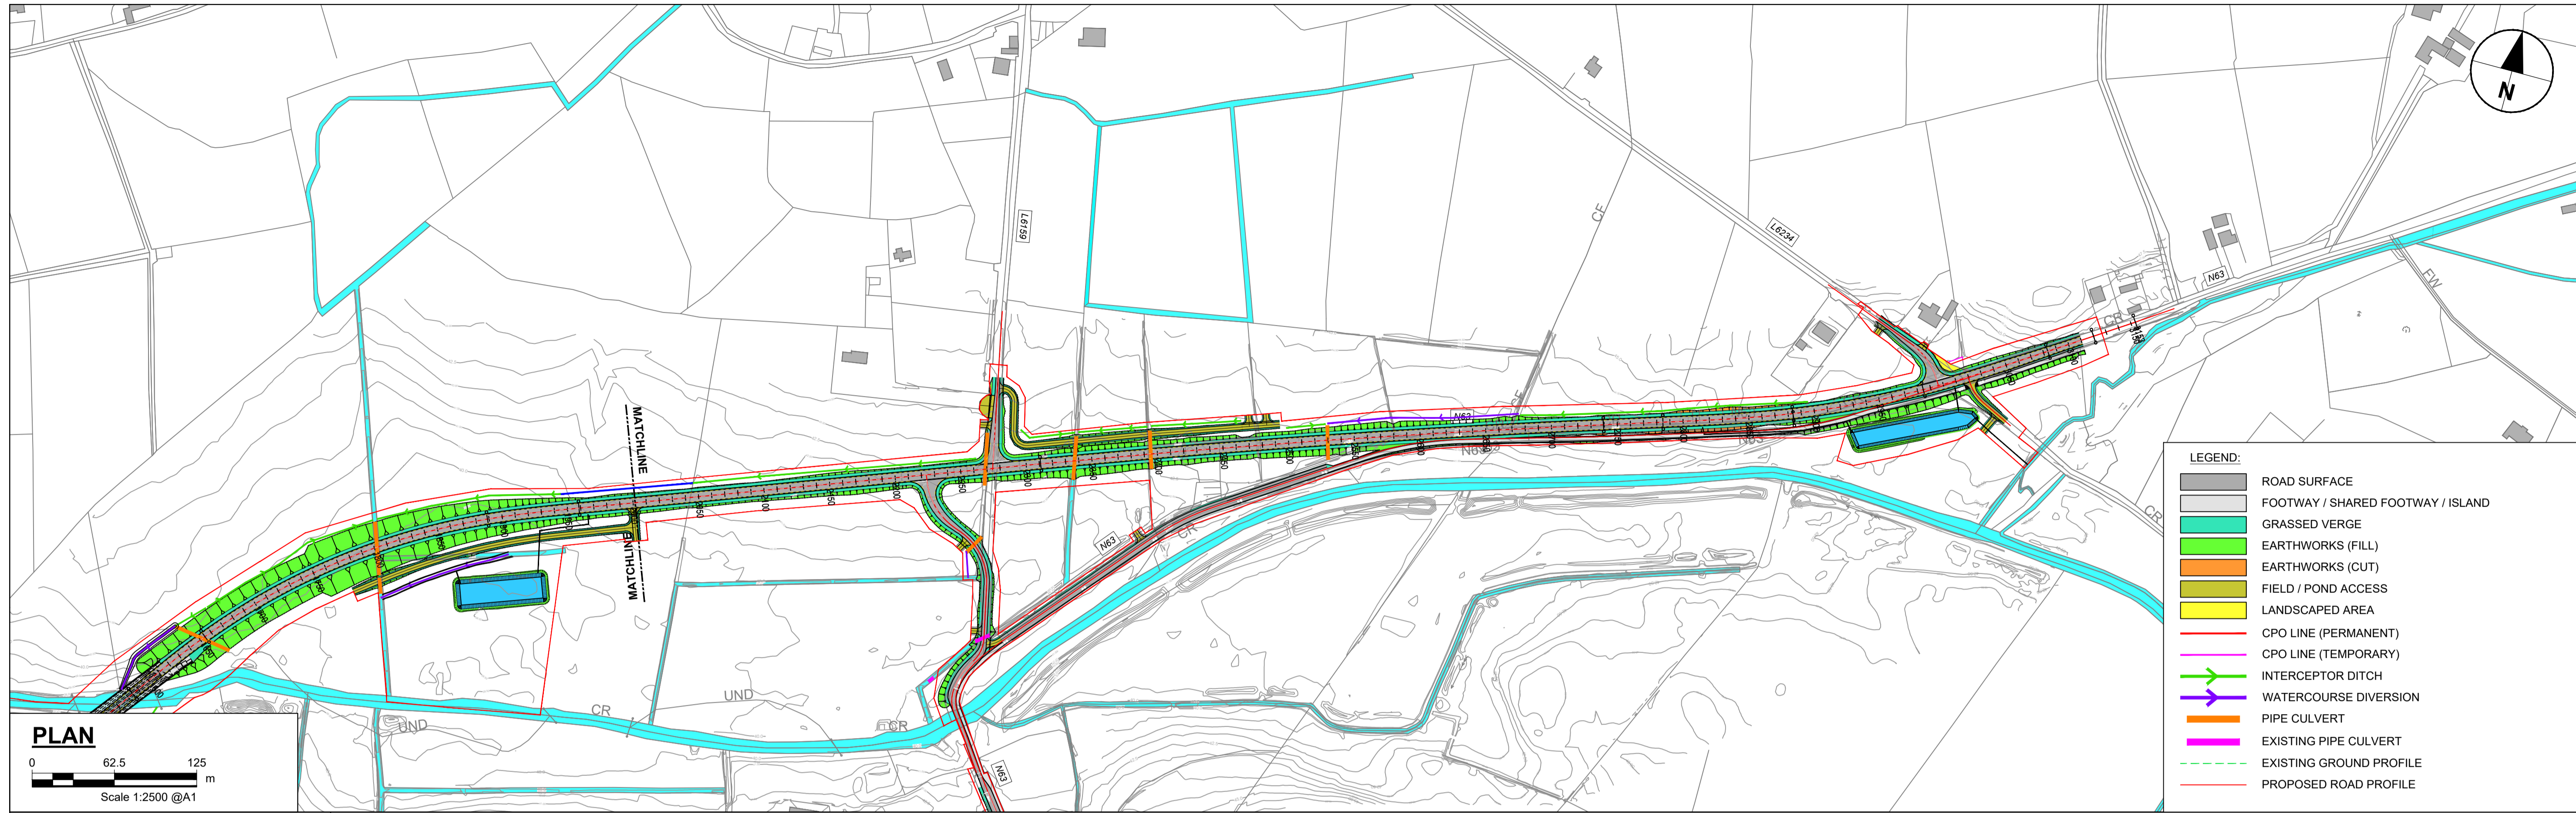

No.	Revision	Date	By	Chk'd	App'd

Roughan & O'Donovan-AECOM Alliance

RJ ROD
ROUGHAN & O'DONOVAN

AECOM

AECOM Roughan & O'Donovan
Adelphi Plaza
Georges Street Upper
Dun Laoghaire
Co. Dublin
Ireland
T +353 (0)1 238 3100
www.aecom.com

Roughan & O'Donovan
Arena House
Arena Road
Sandyford
Dublin 18
Ireland
T +353 (0)1 294 0800
www.rod.ie

Drawn AC
Designed LB
Checked LB
Approved EG
Suitability Code - Description
S3 - Review & Comment

Project Title	N63 LISS TO ABBEY REALIGNMENT SCHEME				
Drawing Title	MAINLINE - PLAN AND PROFILE SHEET 2 OF 2				
Project	Originator	Phase	Series	Type	Dept
N63	-	ACM	-	PH03	-
0100	-	DR	-	HW	-
0112	-		-		-
Number	Date	Job No.	Rev.		
AS SHOWN	21.12.2021	60597858	P02		