


Galway County Council

N63 Abbeyknockmoy Village Active Travel


Compulsory Purchase Order No. 4 2025

(Physical Infrastructure, Fire & Emergency Services and Climate Change)

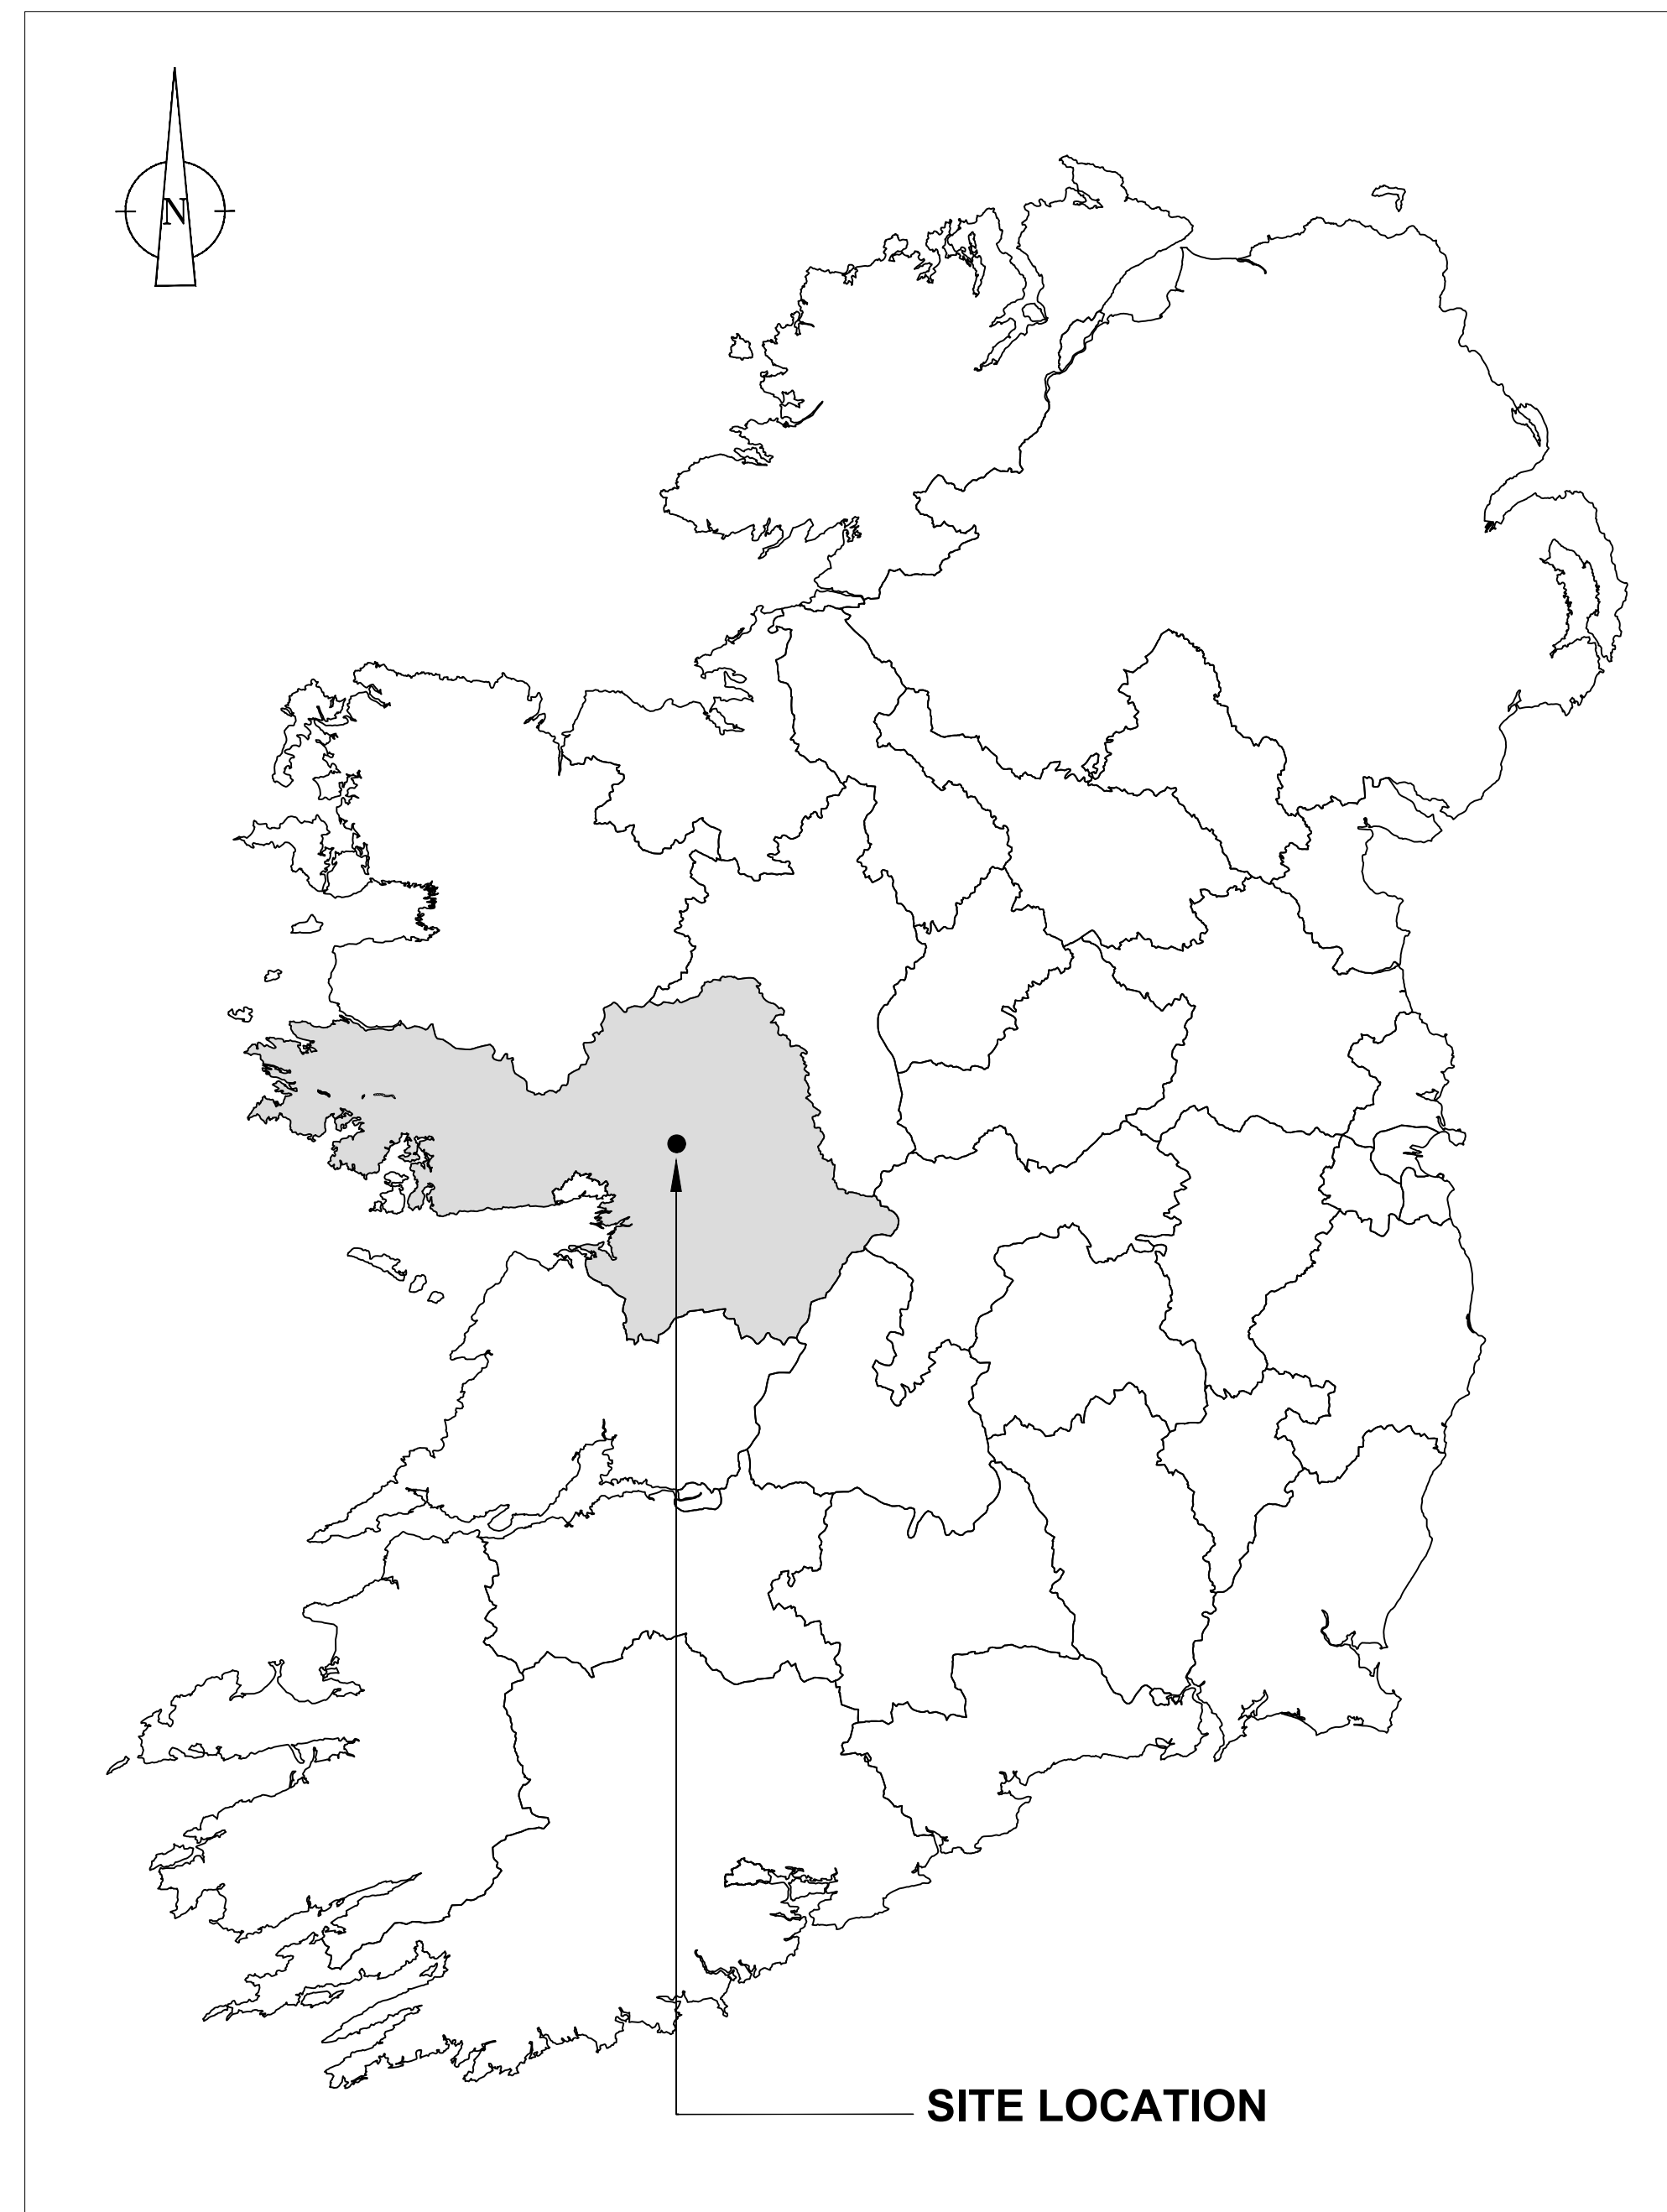

Location Map

SCALE 1:2,500 @ A1, 1:5,000 @ A3

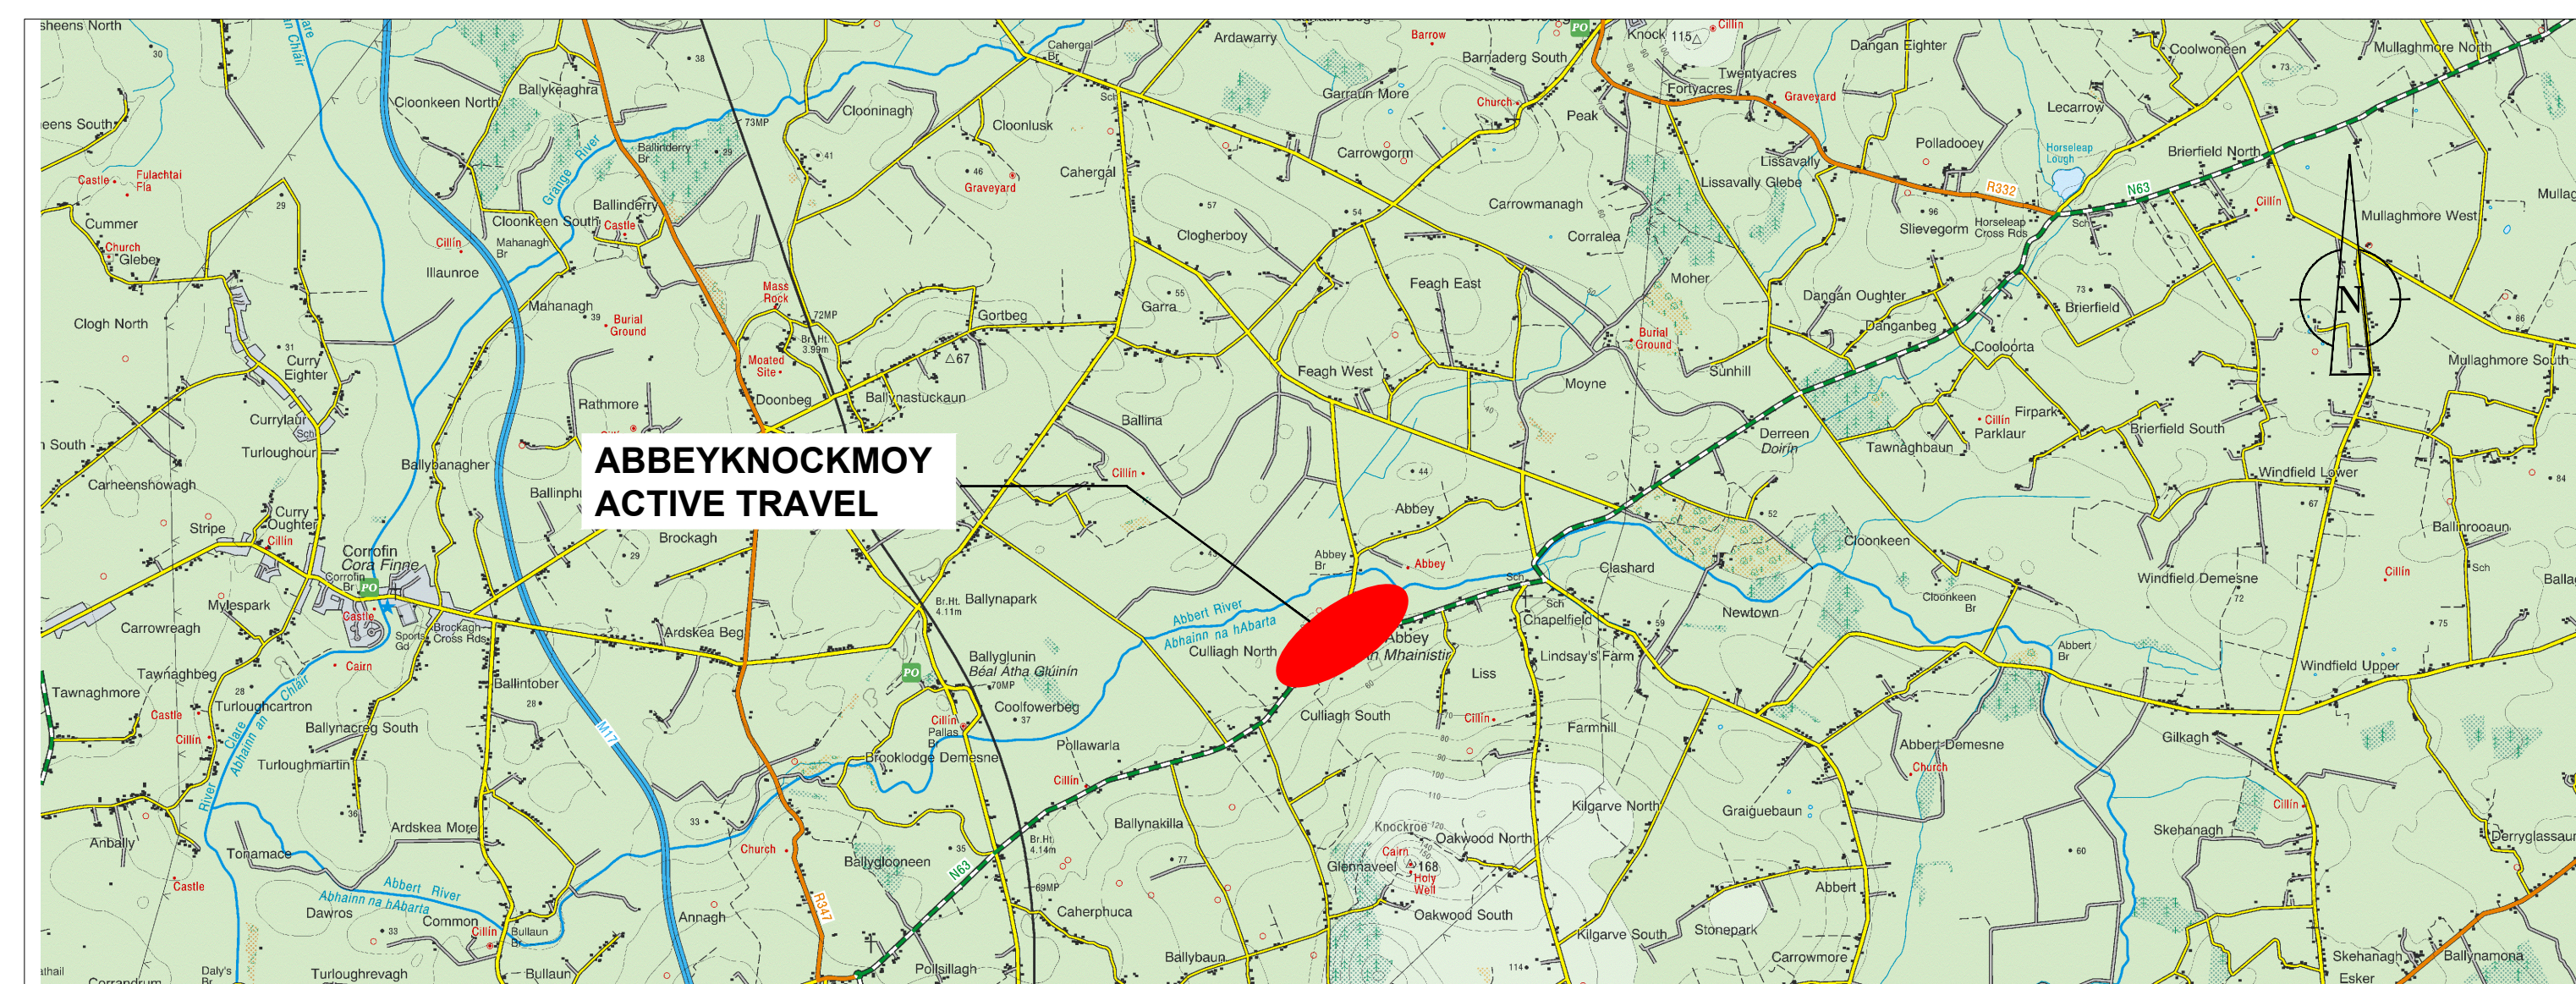

Location Map

SCALE 1:50,000 @ A1, 1:100,000 @ A3



Comhairle Chontae na Gaillimhe
Galway County Council

National Roads Project Office,
Galway County Council,
Corporate House,
Ballybrit Business Park,
Galway.

