



Comhairle Chontae na Gaillimhe
Galway County Council

Temporary Closure of Roads

Roads Act 1993 – Section 75 Roads Regulations 1994 – Article 12

Notice of Decision - Emergency Temporary Closure of Road


Tuam Municipal District

Notice is hereby given that Galway County Council has made an order closing L-2142 Church Lane, Tuam from 6:00 a.m. on Tuesday 14/10/2025 to 8:00 p.m. on Thursday 16/10/2025 to facilitate filming.


Local, Pedestrian and Emergency Access will be provided.

Alternative Route

Local diversion will be in place via the Mall

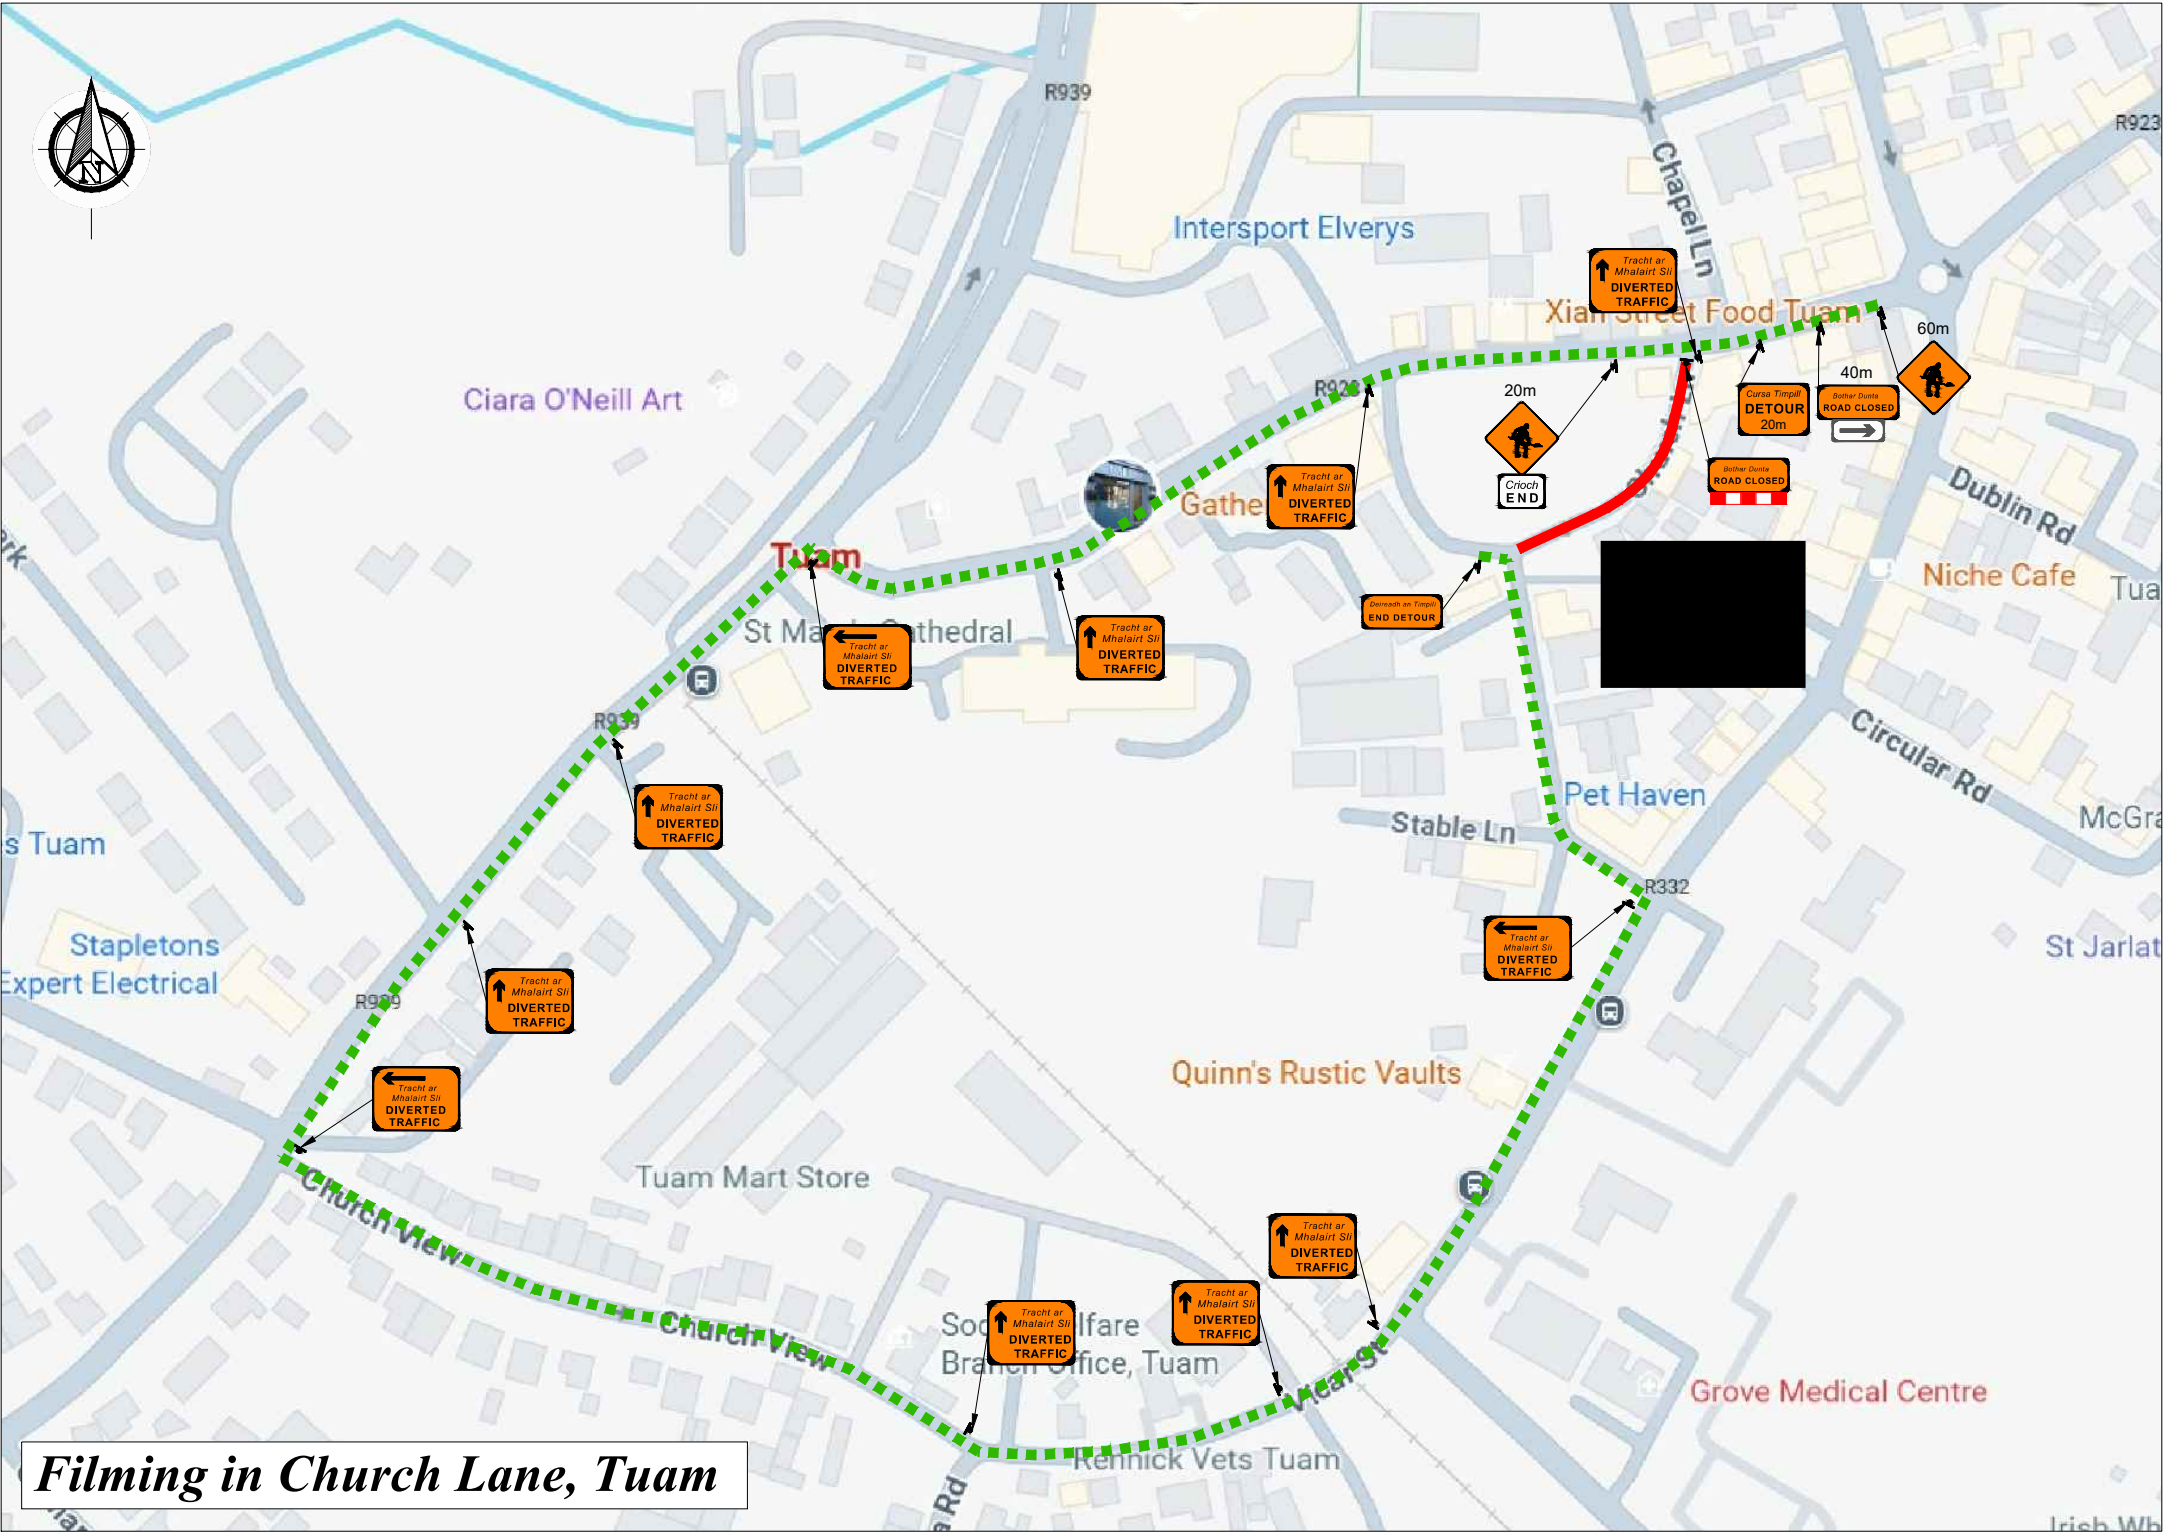

Filming in Church Lane, Tuam

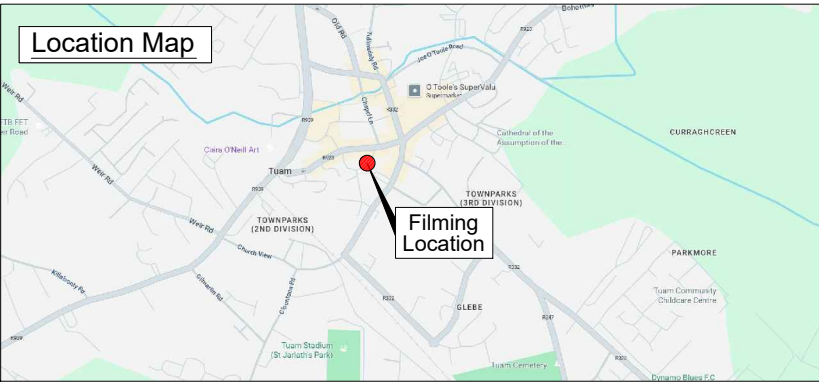

LEGEND

-  Sign Location
-  Diversion Route

Design Parameters Level 1(iii):

- Statutory Speed of the Road - **50km/h**
- Distance between Advance Signs: **20m**
- Number of Advance Signs: **2/No**
- Minimum Visibility of Signs: **50m**
- Longitudinal Safety Zone: **5m**
- Lateral Safety Zone: **0.5m**
- Leading Taper: **1:5**
- Maximum at Tapers Cone Space: **3m**
- Maximum Longitudinal Cone Space: **3m**

Note:

- All signs to comply with Chapter 8 of the "Traffic Signs Manual"-Guidance Document.
- All Traffic Management to be carried out in accordance with Chapter 8 of the "Traffic Signs Manual".
- Detailed Risk Assessment to be carried out prior to the installation of Traffic Management System.
- The Contractor shall be responsible for providing all required ramp access to all changes in road surface level where traffic runs on a temporary surface and also for cycle/pedestrian ramps where footpath, cycle paths or any surface which has a level discontinuity as a result of the works.
- Exact sign positions to be agreed on site.
- All safety zones to be maintained at all times.
- All affected Parties and an Garda Siochana to be notified prior to works commencing.
- Signs to be positioned so as not to cause an obstruction to other road users.
- Minimum lane width of 3.00 m to be maintained at all times.

- All signs to be 600 X 600mm and faced with retro-reflective material to class ref 2 of EN 12899.
- All delineation devices should be designed in accordance with IS EN 13422.
- All signage shall be as per table 8.2.1, 8.2.2, 8.2.4 of the "Traffic Signs Manual".
- Safety barrier to be in accordance with IS EN 1317.
- "End of Roadworks" sign placed 20m to 50m from end of works area.
- Entrances to existing dwellings and businesses to be maintained at all times.
- Pedestrian Crossing to be maintained at all times.



Rev:	Description:	Date:	Job Details:	Drawing:	Dwg no:
			Filming in Tuam, Co. Galway	Temporary Traffic Management Layout	01
			Church Lane, Tuam	for Road Closure and Diversion	Rev:
			Sheet:	CAD File ref.:	Drawn By:
					Date:
					20.08.2025
					Scale:
					not to scale