

Temporary Closure of Roads

Roads Act 1993 – Section 75 Roads Regulations 1994 – Article 12

Notice of Decision

Tuam Municipal District

Notice is hereby given that Galway County Council has made an order closing N17 Tuam Bypass from Junction 20 to Ballygaddy Road Junction (West Wing to Airglooney / Ballygaddy) nightly from 8:00 p.m. on Monday 08/09/2025 to 6:00 a.m. on Saturday 04/10/2025 to facilitate Installing loops and sensors for a new weigh in motion station for TII.

Works will be NIGHTLY only, between 8:00 p.m. and 6:00 a.m.

Alternative route:

R939 Tuam town and R332 Ballygaddy Road.

Local & Emergency Access will be provided.

DESIGN PARAMETERS

100/120km/l

200m

1200mn

1200mn

3.0m 12m

3.3n

5 (LEFT SIDE ONL)

LANE - 180m; HS - 1 IN 30m

LONGITUDINAL - 60m; LATERAL - 1.2m

CHAPTER 8 ROAD LEVEL:

NUMBER OF ADVANCED SIGNS:

ADVANCED SIGNAGE DISTANCE:

SIGNS SIZE RECTANGULAR - MIN:

ONGITUDINAL CONE SPACING


TAPER CONE SPACING


JNOBSTRUCTED WIDTH:


RATE OF TAPER:

SAFETY ZONE:

SPEED LIMIT: ROADWORKS TYPE:

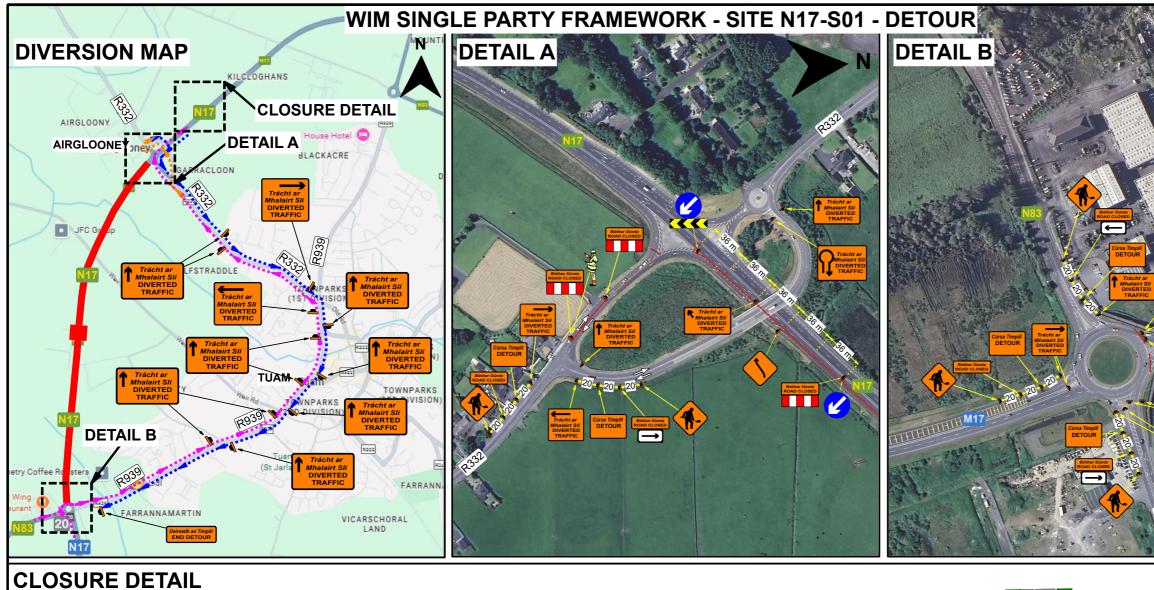

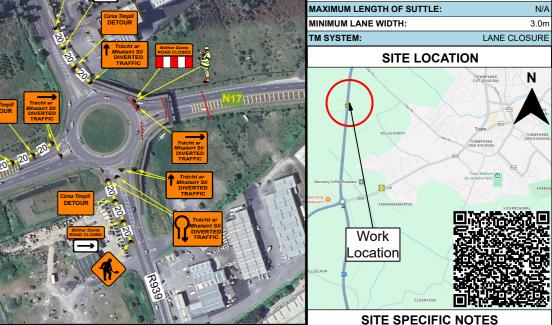

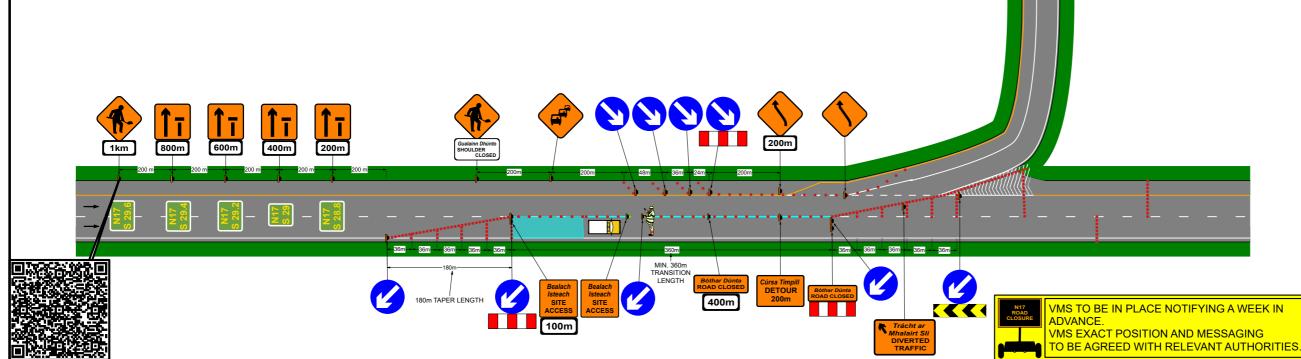

ESTATE, D24 H9PA ALLAGHT, CO. DUBLIN TEL: (01) 424 2070

T56 TD42 WATERGRASSHILL,

EMAIL: info@chmltd.ie / WEB: www.chmltd.ie

1) THIS TRAFFIC MANAGEMENT PLAN MAY ONLY BE IMPLEMENTED BY A TEMPORARY TRAFFIC OPERATIONS SUPERVISOR (TTOS) WHO MUST CARRY OUT A SITE RISK ASSESSMENT TO MODIFY (IF NECESSARY) THE MEASURES DESCRIBED TO SUIT ACTUAL SITE CONDITIONS BEFORE IMPLEMENTATION.

THE TTOS MUST BE IN POSSESSION OF THE VALID CONSTRUCTION SKILLS REGISTRATION CARD 'SIGNING, LIGHTING, AND GUARDING AT ROADWORKS' CONSTRUCTION REGULATIONS

CONSIDERING THE SITE SPECIFICS.

GENERAL NOTES

4) IN ORDER THAT THE REQUIREMENTS AS SET PER SECTION17(2) 2005 ACT ARE SATISFIED, FURTHER ALTERATION TO THE PLAN MUST BE ADVISED BY THE PSDP AS PER CONSTRUCTION REGULATIONS 2006 PS 5, REGS 16-17 AND REG 97 (2a & 2b) RESPECTIVELY. IN ADDITION THE PSCS SHOULD FURTHER DIRECT ANY CHANGES AS THE PROJECT PROGRESSES.

5) ALL WORKS ARE TO BE CARRIED OUT IN ACCORDANCE WITH LOCAL AUTHORITY REQUIREMENTS AND TO BE INCLUDED IN THE SITE SPECIFIC SAFETY & HEALTH PLAN.

6) MAINTENANCE CHECKS SHOULD BE CARRIED OUT AT REGULAR INTERVALS AND IN ACCORDANCE WITH CONTRACT SPECIFICATIONS.

7) TEMPORARY SIGNS SUPPORTS OR STANDS SHOULD BE DESIGNED IN ACCORDANCE WITH SPECIFICATION TS4.

8) CONTRACTOR TO CARRY OUT A SITE RISK ASSESSMENT PRIOR TO THE INSTALLATION OF THE TRAFFIC MANAGEMENT PLAN TO ENSURE THAT CONDITIONS REFLECT THOSE CONSIDERED FOR DESIGN POST SUBMISSION.

9) ALL SIGNS USED FOR THIS TRAFFIC MANAGEMENT PLAN MUST COMPLY WITH CHAPTER 8 OF TRAFFIC SIGNS MANUAL LATEST EDITION.

10) WK 052 / WK 053 TO BE USED WHEN A DESIGNATED WORKS ACCESS IS REQUIRED. REFER TO CH. 8 FOR USAGE. BANKSMEN TO MANAGE SITE ACCESS & EGRESS.

11) THE ABSOLUTE MINIMUM WIDTH ALLOWED FOR PEDESTRIANS

12) SAFETY BARRIERS USED FOR THIS TMP MUST COMPLY WITH TII DN-REQ-03034-1 IS EN 1317-1 e) TEMPORARY SAFETY BARRIER

13) THE CONTRACTOR SHALL BE RESPONSIBLE FOR PROVIDING 13) THE CONTINCT OR SHALL BE RESPONSIBLE FOR PROVIDING ALL REQUIRED RAMP ACCESS TO ALL CHANGES IN ROAD SURFACE LEVEL WHERE TRAFFIC RUNS ON A TEMPORARY SURFACE AND ALSO FOR CYCLE/PEDESTRIAN RAMPS WHERE THERE IS A LEVEL DISCONTINUITY AS A RESULT OF THE WORKS ON CYLE PATHS & FOOTPATHS.

14) ADDITIONAL SIGNS MAY BE USED TO COMPLEMENT THE SPECIFIC SIGNS USED AT THE ROADWORKS: WARNING SIGNS - YELLOW BACKGROUND - DESCRIBED IN CHAPTER 6, REGULATORY SIGNS - DESCRIBED IN CHAPTER 5, ETC. THEY ALL MUST COMPLY WITH THE SPECIFICATIONS OF 'TRAFFIC SIGNS MANUAL' AND 'TS4: GUIDELINES, CERTIFICATION SCHEME AND SPECIFICATION FOR CONSTRUCTION OF TRAFFIC SIGNS'.

DATE REVICH REV DESCRIPTION bam Ireland

Legend

Diversion Route 2 Green Cone

Diversion Route 1

Safety Zone

Work Area

PROJECT:

Local Diversion

WIM SINGLE PARTY FRAMEWORK

TITLE:

SITE N17-S01 - DETOUR

DIRECTOR: AA PM: CS CHECKED: CI SCALE: N.T.S. DRAWN BY: DB DATE:07/07/2025

STAGE: CONSTRUCTION DRAWING NO: EN 7297 - 000 - 016 rev00

3) THE TTOS TO DETERMINE EXACT POSITION OF SIGNS

IS 1.2M AND FOR A ONE-WAY CYCLE TRACKS IS 1.25M.