


LEGEND:

- STREAM
- ||||| EXISTING RAILWAY LINE
- EXISTING MOTORWAY JUNCTION
- EXISTING MOTORWAY OVERBRIDGE
- EXISTING MOTORWAY UNDERPASS
- X LOCATION OF POTENTIAL SITES

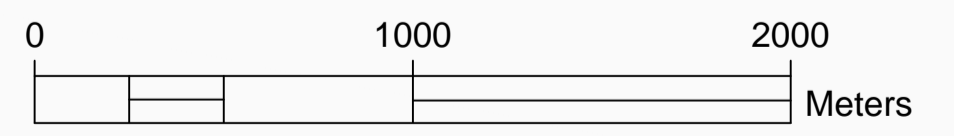

HalcrowBarry

Classon House Phone: +353-1-485 1400
 Dundrum Business Park, Email: info@jbbarry.ie
 Dundrum Road,
 Dublin 14,
 Ireland

DRAFT	Job
Rev	00.00.00
Date	
By	
Amendments	INFORMATION

TRANCHE 4 MOTORWAY SERVICE AREAS

Title
 M6 SERVICE AREA
 PROPOSED SITE LOCATIONS

Issue Details		Office Use Only	
Designed: RS	Draft	<input checked="" type="checkbox"/> Job No. Y15112	
Drawn: R0'B	Approval	Date: NOVEMBER 2015	
Checked: CD	Tender	Drawing No. Y15112-M6-CON-001	Rev. -
Approved: PM	Construction	File Ref. Y15112	
Scale: 1:20,000 @ A1	Record		