



Comhairle Chontae na Gaillimhe
Galway County Council

Tuam Sewerage Extension Scheme 1944

Sections

(Dublin Road, Ballygaddy Road, Galway Road,
Church View, Station)

Drawing no. 2230 (Revised)



Horizontal Scale 208 ft: 1"

Vertical Scale 10 ft: 1"

Prepared by Nicholas O'Dwyer, Engineer

September 1944

GC/WS/CS/12/001 (12)

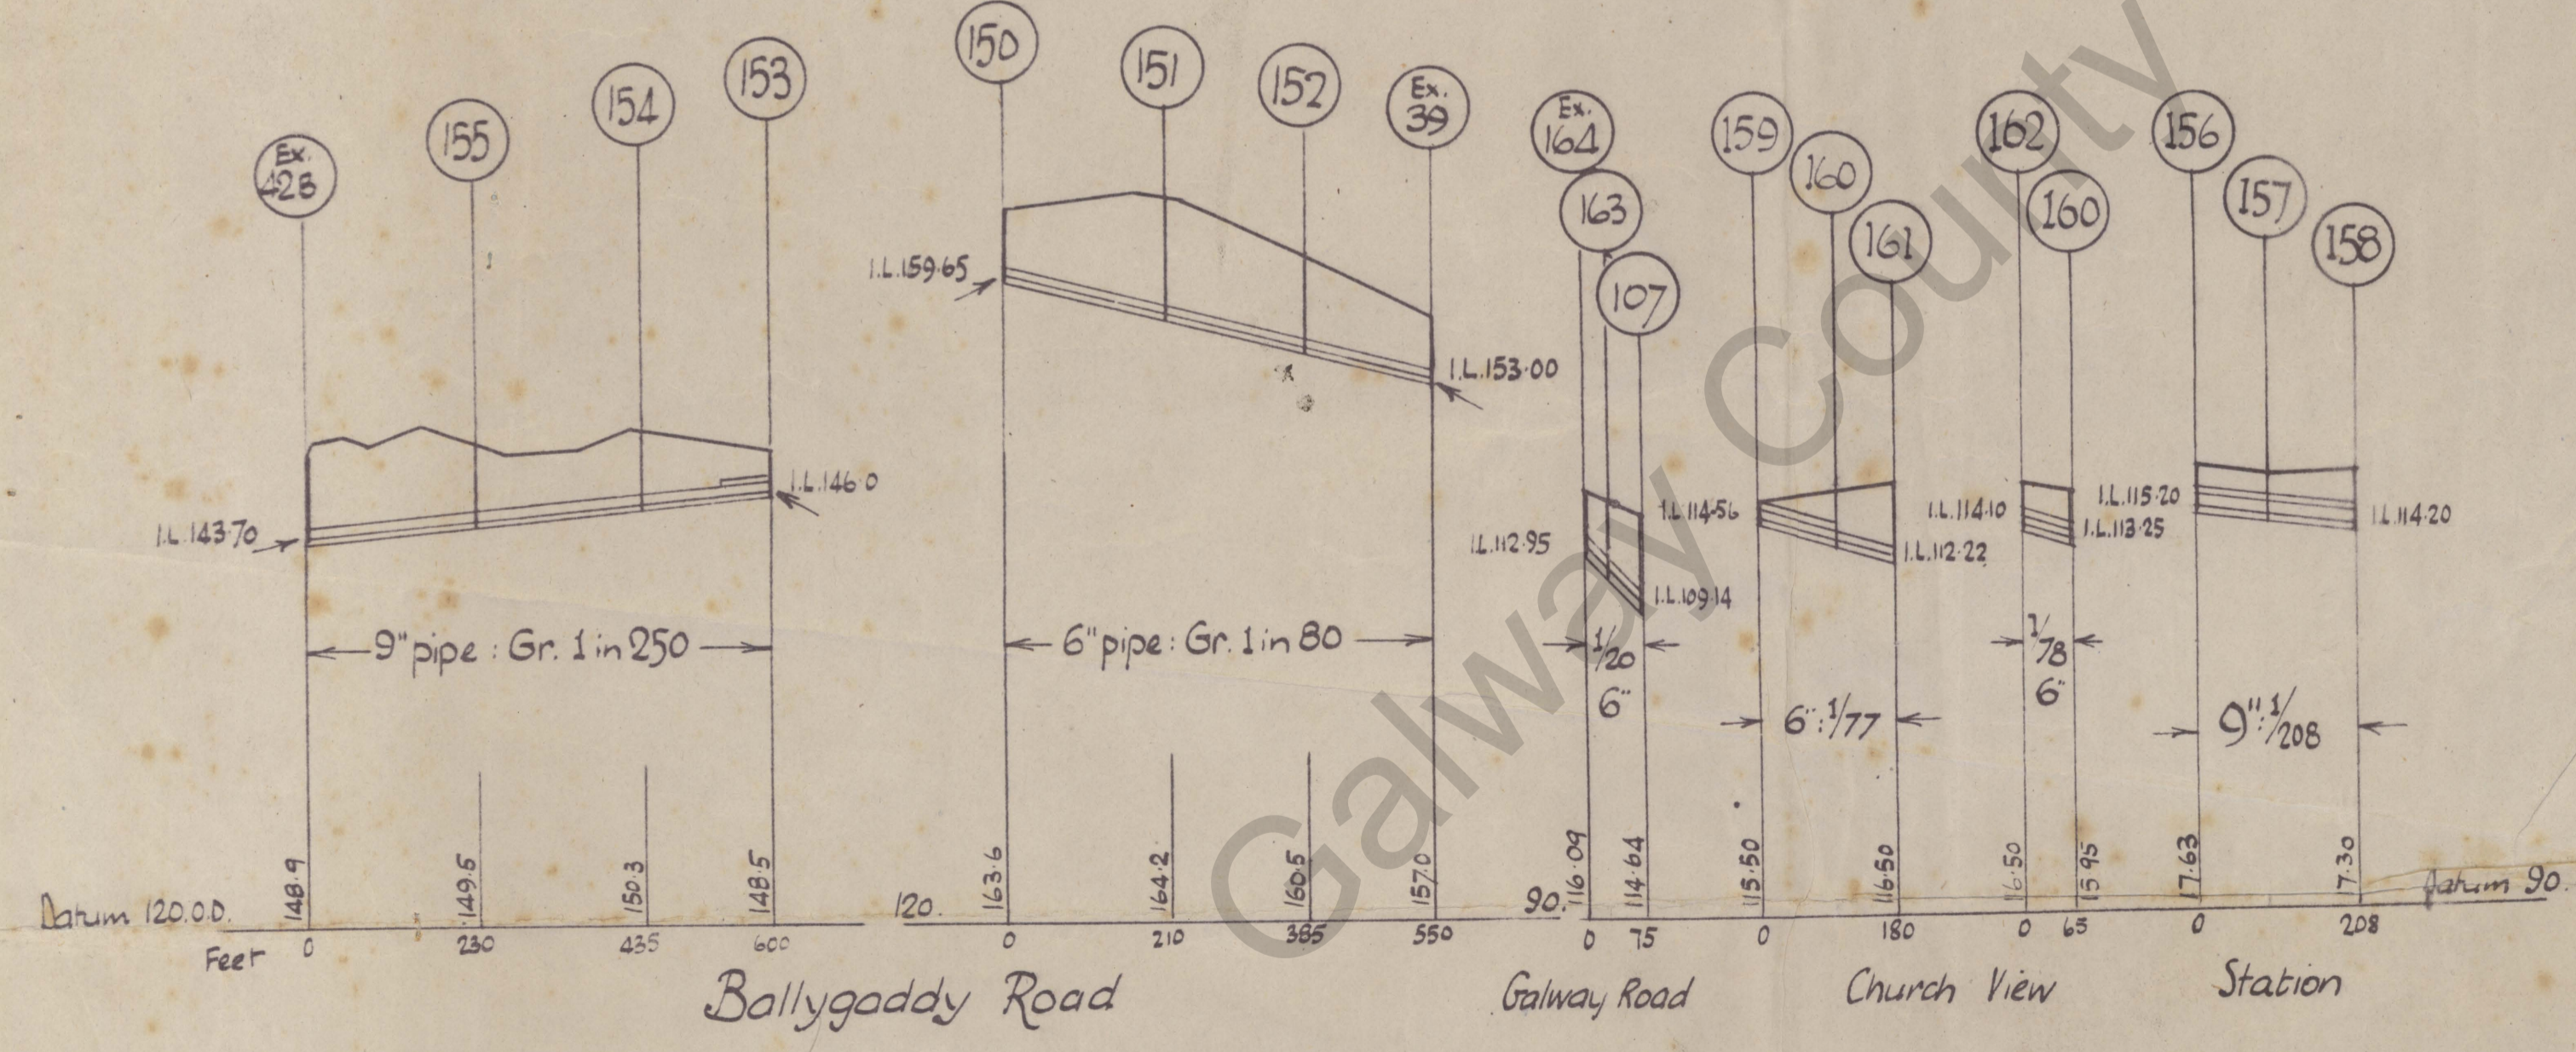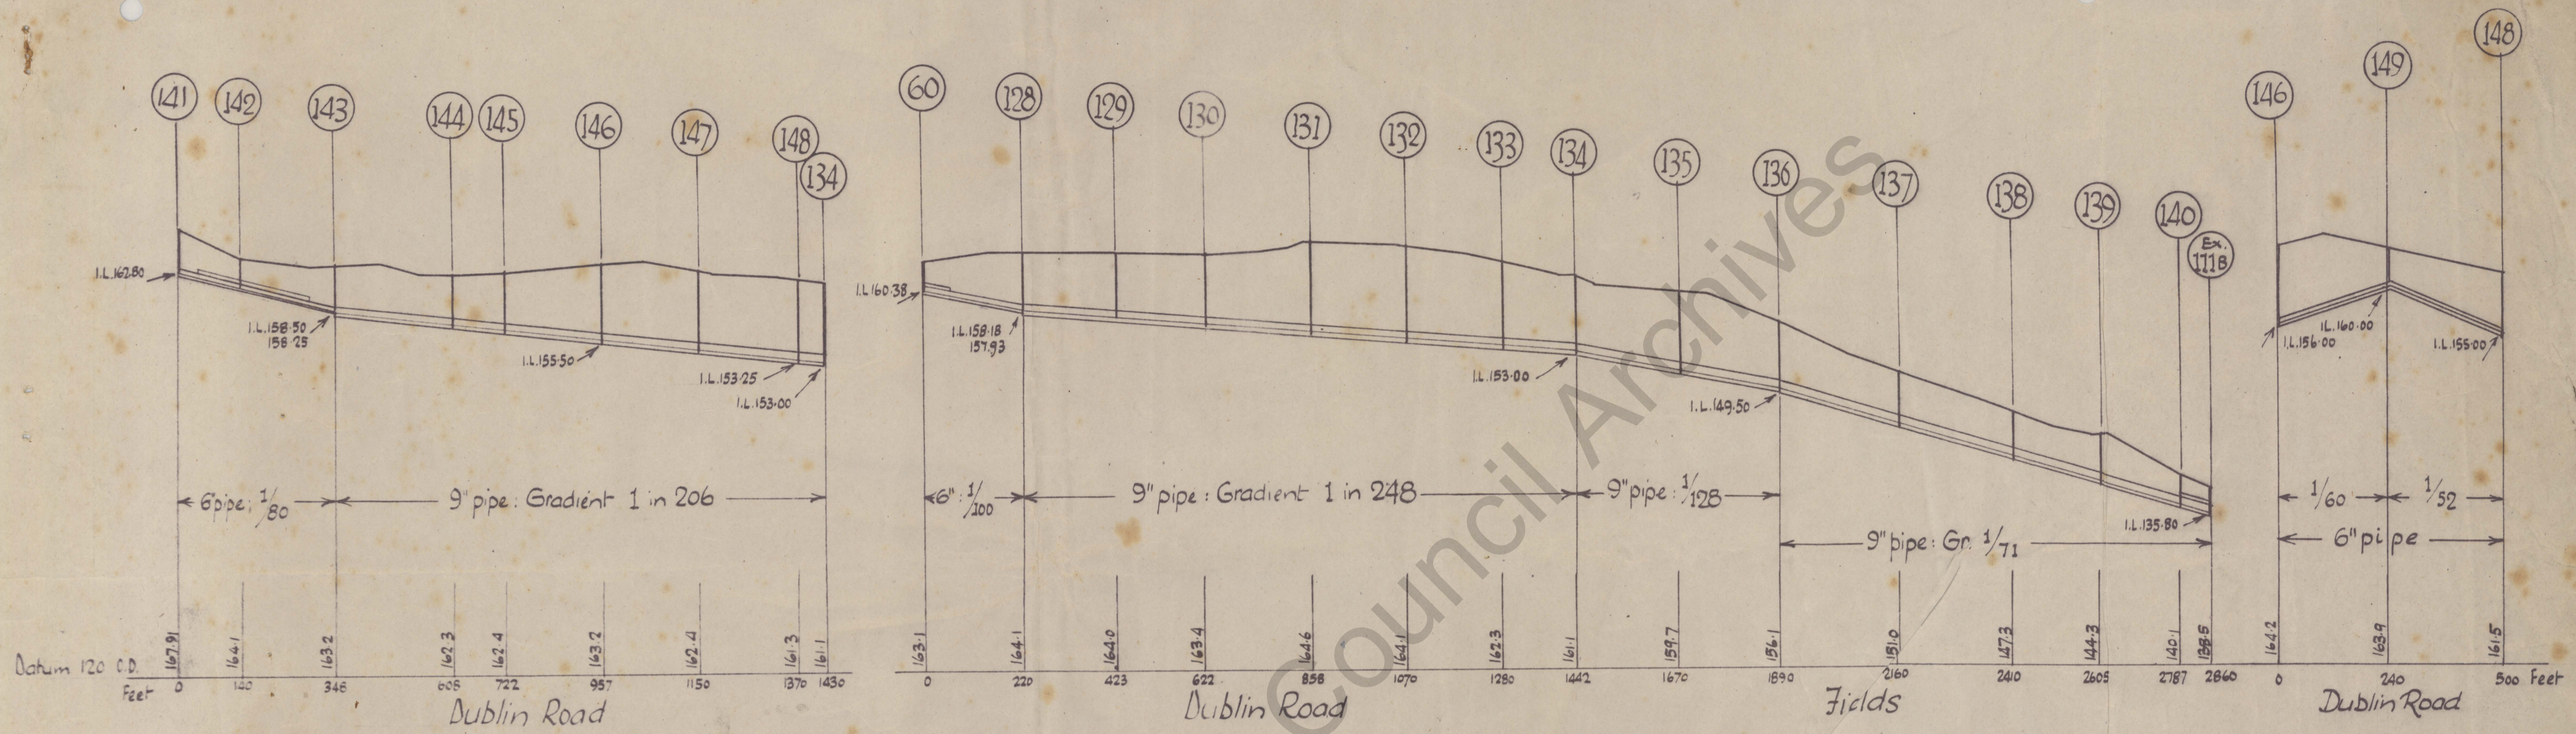

GALWAY COUNTY COUNCIL
 Tuam Sewerage Extension Scheme 1944

Sections

Horizontal Scale : 208 Feet - 1 Inch : Vertical Scale :- 10 feet to One Inch

NICHOLAS O'DWYER Esq. B.E.
 M. INST. C.E.I. M. INST. W.E.
 CONSULTING ENGINEER
 6 BURLINGTON RD,
 DUBLIN

Date: September 1944.
 Drawing No 2230.

*Copies put down
 to Council
 Office*

*178 on alley
 from my list*