

Tuam Sewerage Scheme

Part 2

Sections

Detail of Syphon

(Galway Road branch sewer, Outfall Sewer, Dublin Road,
O'Keeffee's Tec., Church Street, Sewer across fields to Shop St., etc)

Ref. No. IM4

Drawing no. 23


Scale: ½ inch to 1 foot

Prepared by Nicholas O'Dwyer, Engineer

Undated


GC/WS/CS/12/001 (7)

GALWAY CO. BOARD OF HEALTH
 TUAM SEWERAGE
 PART 2
 DETAIL OF SYPHON
 SCALE: 1/2 INCH TO ONE FOOT

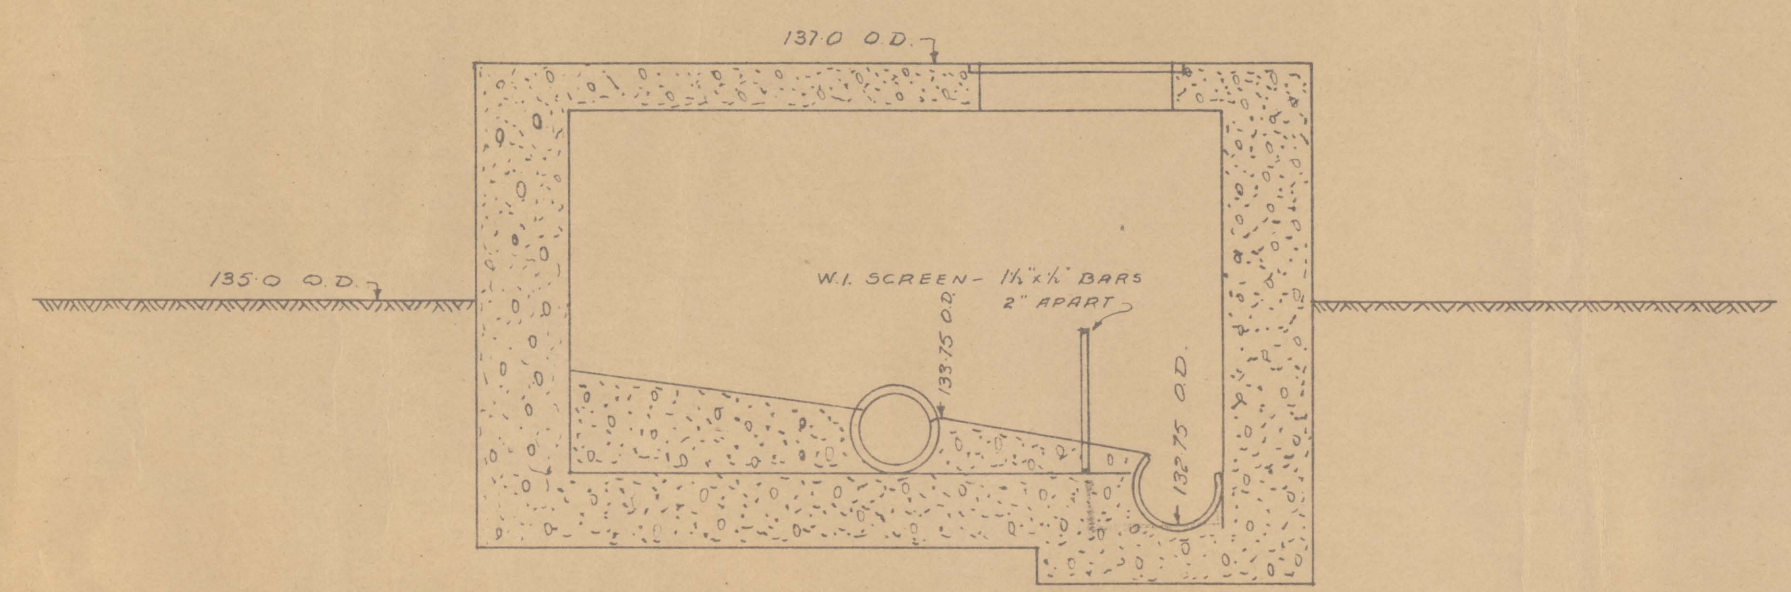


SECTION BB


| | |
|---------------|-----|
| MANHOLE WALLS | 12" |
| FLOORS | 9" |
| ROOFS | 6" |

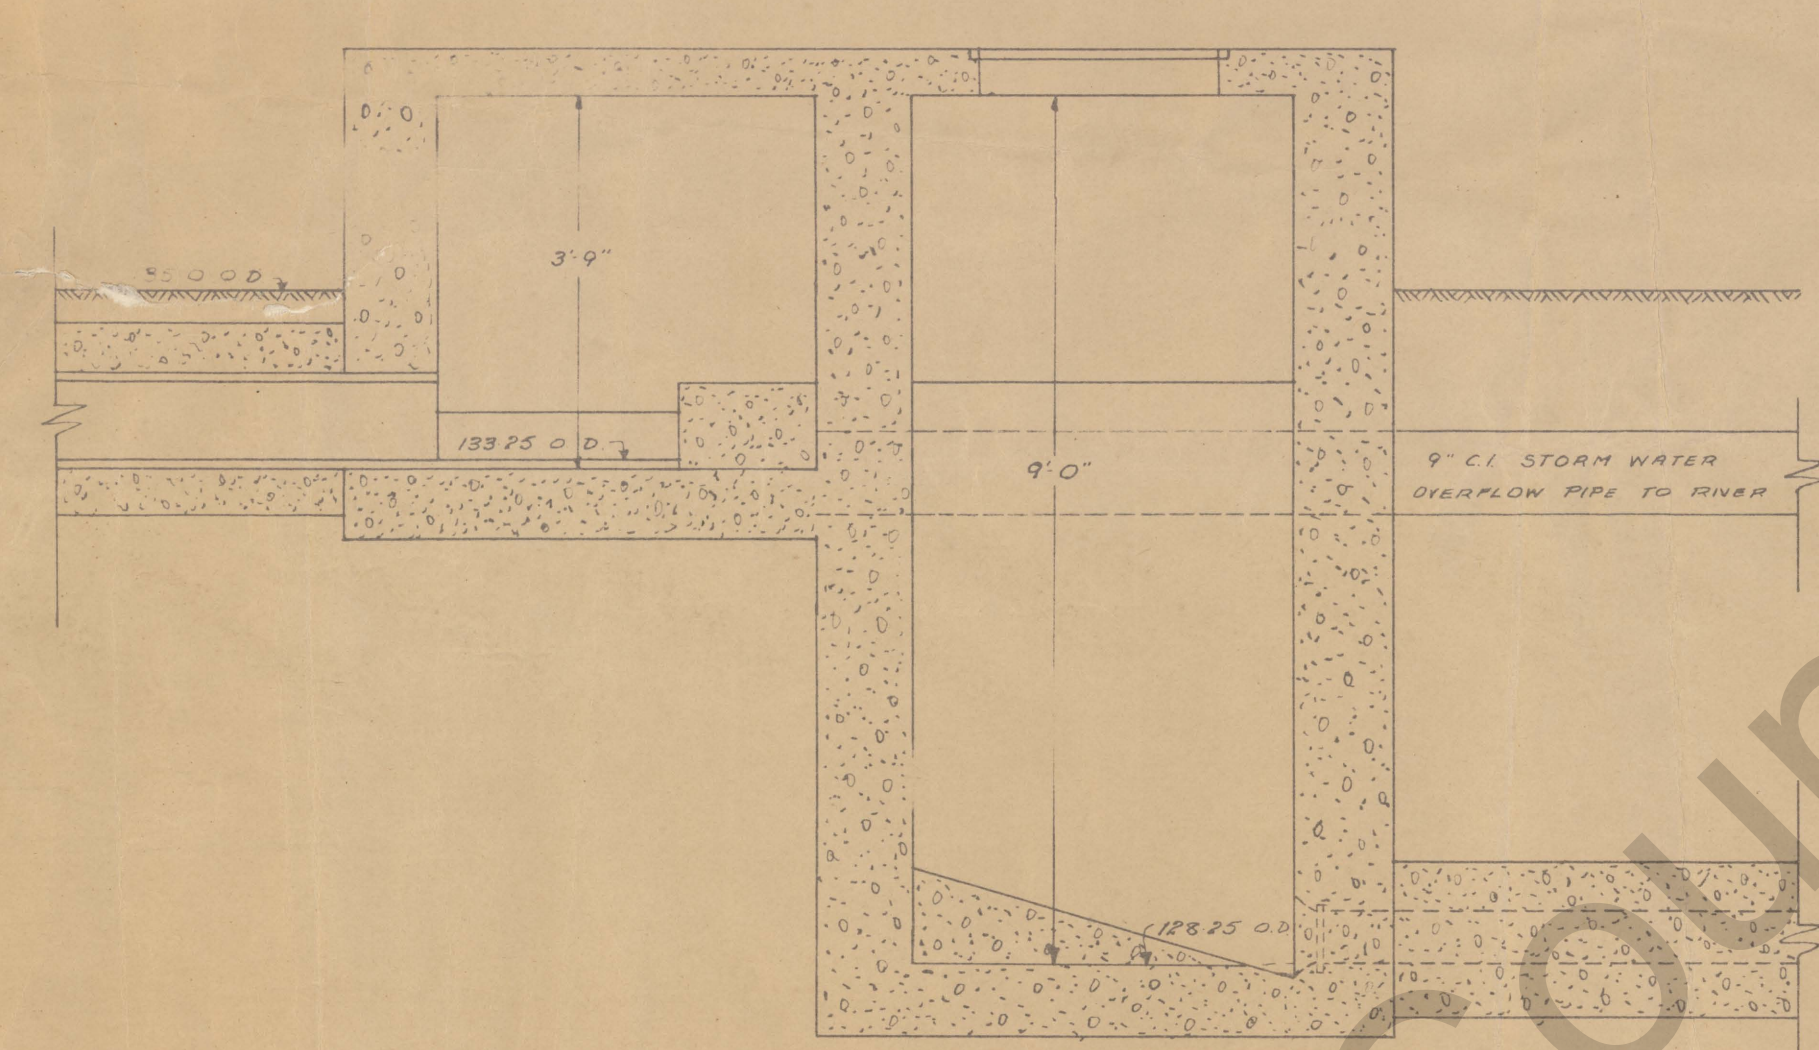



SECTION AA

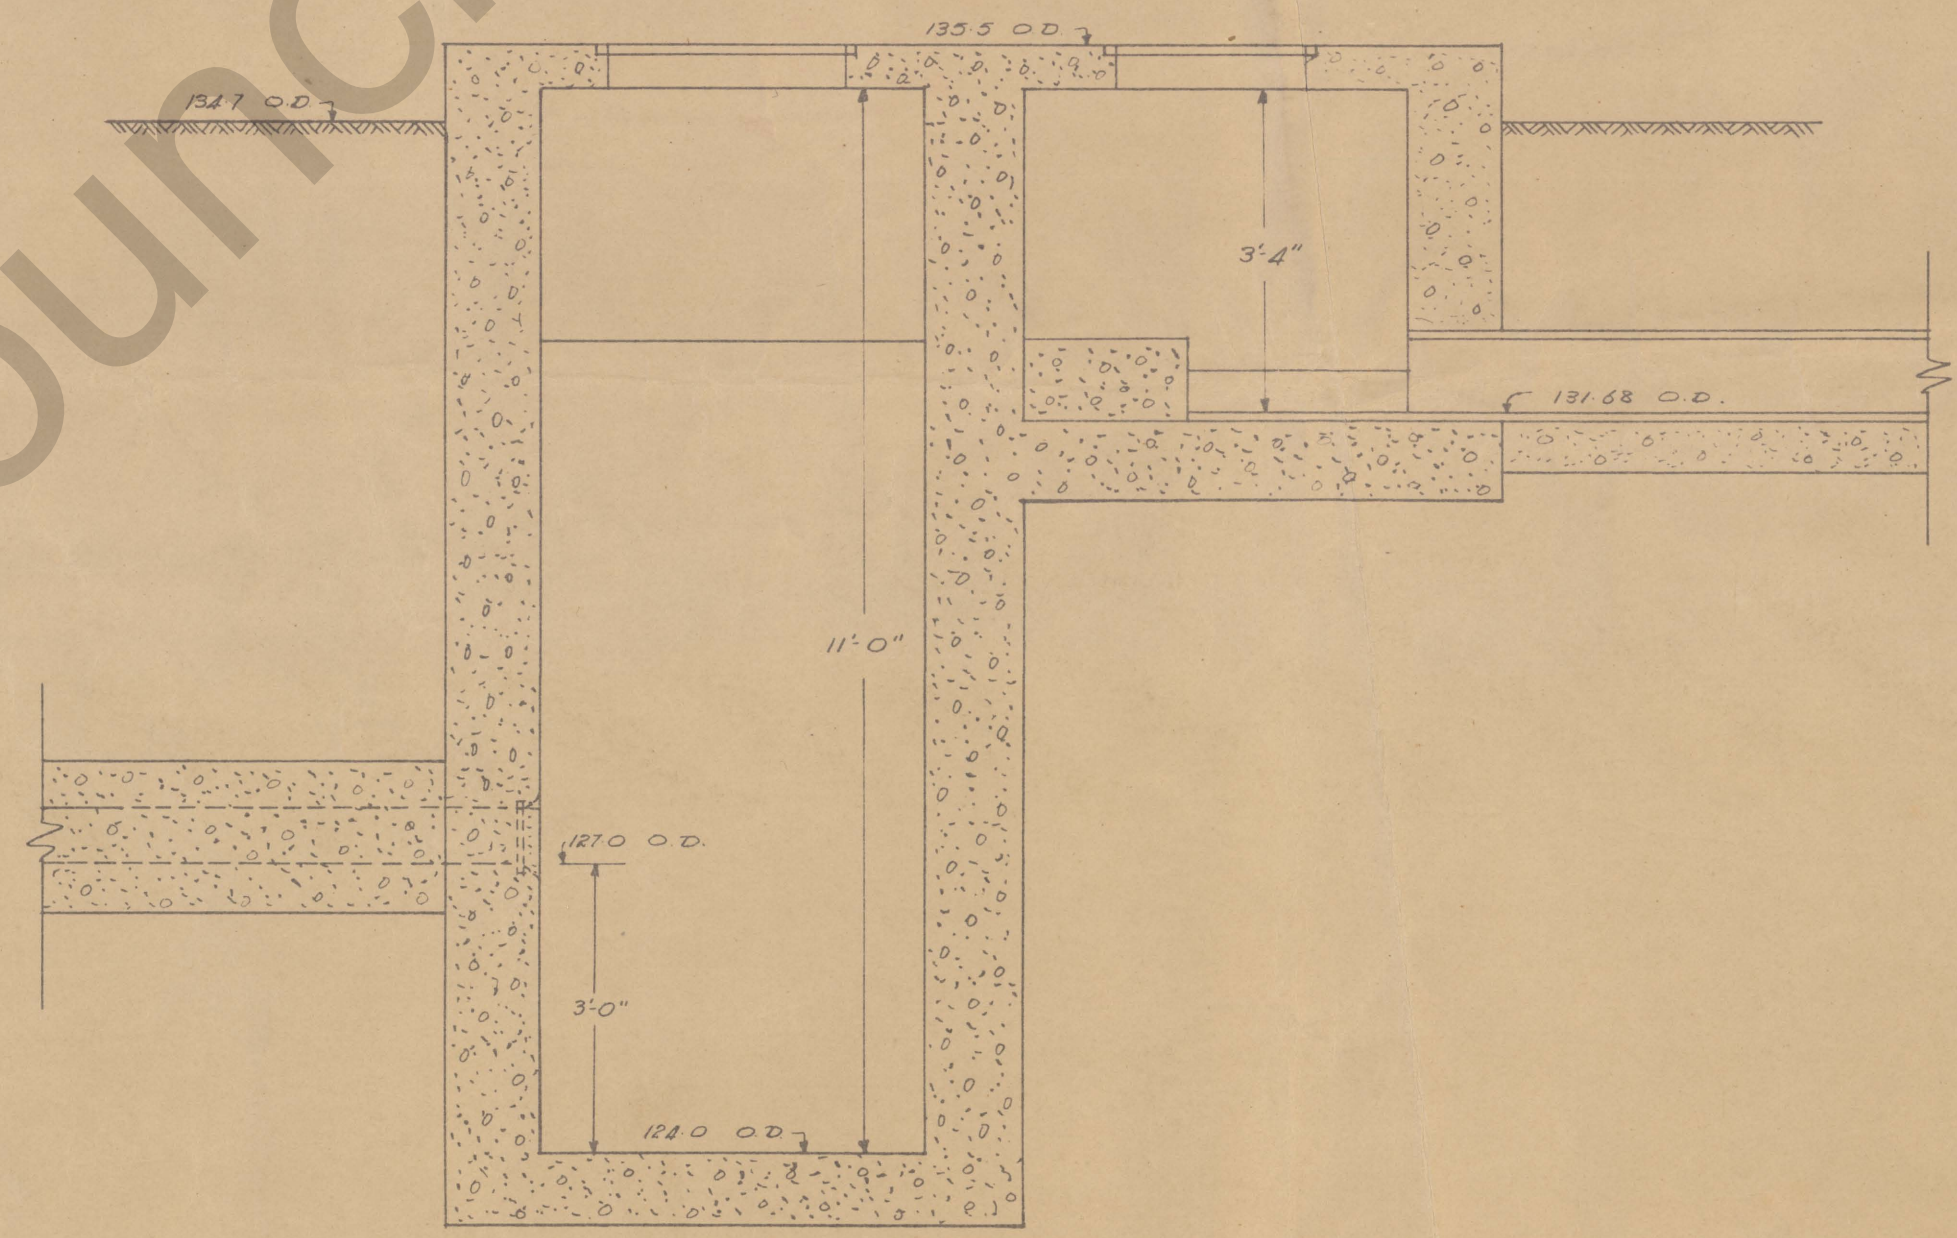

SECTION CC

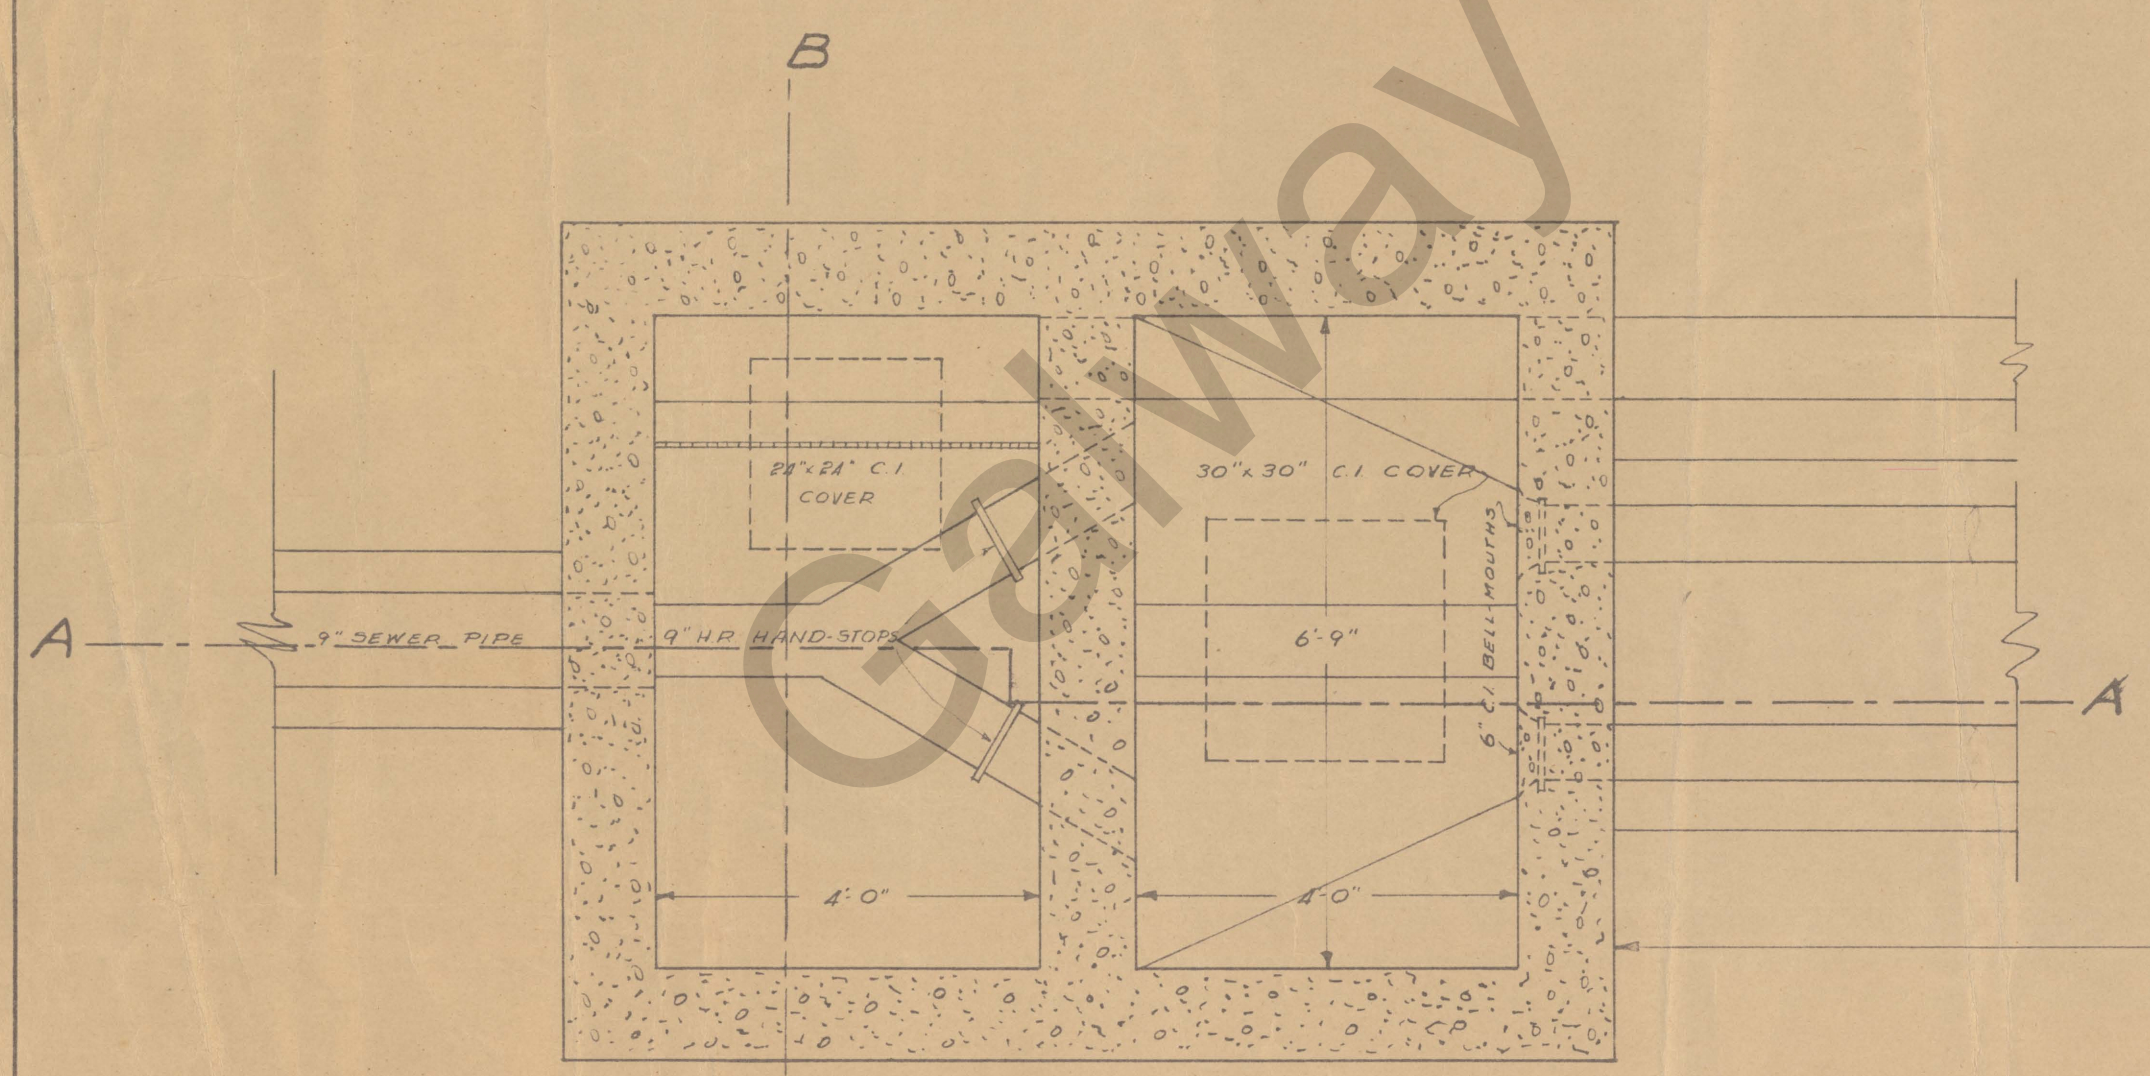

SECTIONAL PLAN M.H. NO. 9

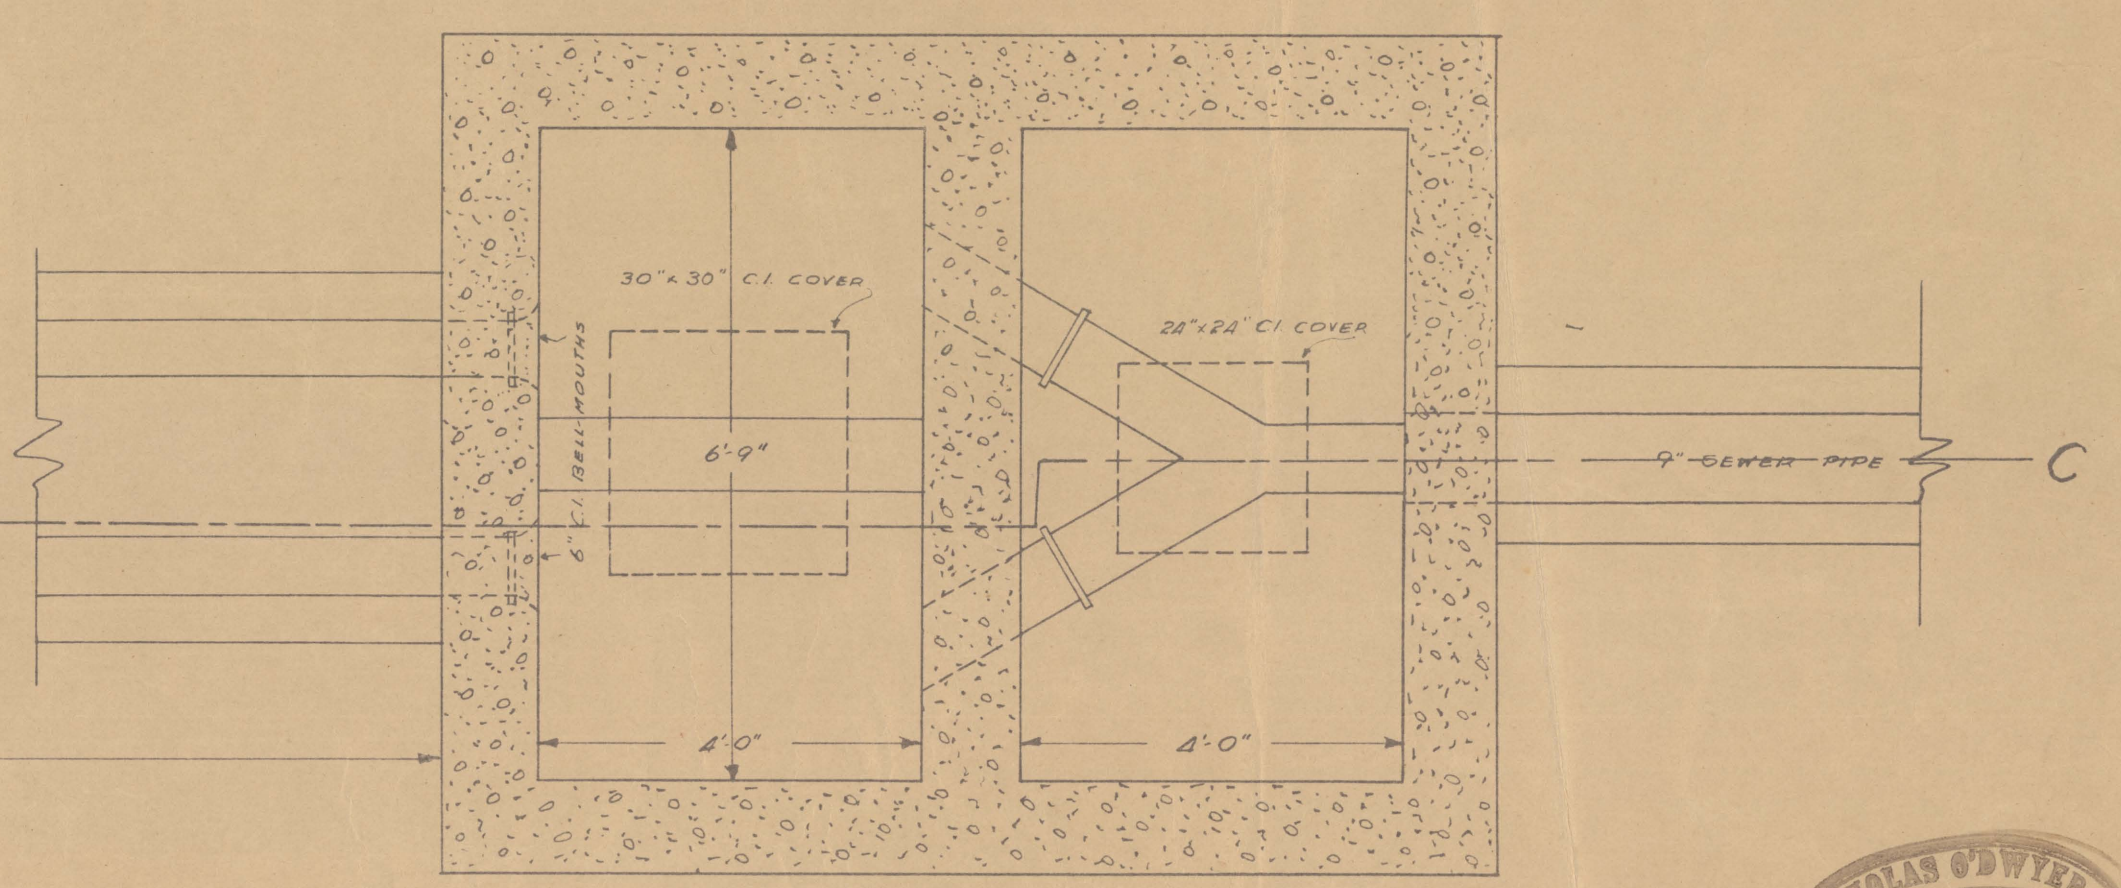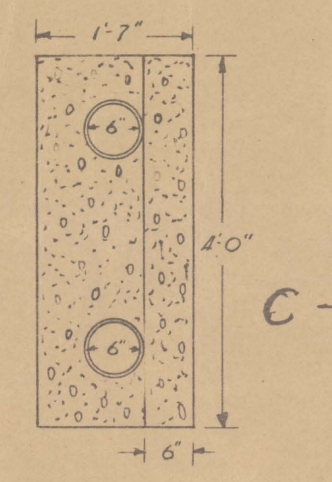

SECTIONAL PLAN M.H. NO. 10

