




6.4
7.3
1.7
44.4
45.11
478.3
11.0
11.7
486.10

COUNTY GALWAY GAOL

PLAN

SHOWING ALTERATION PROPOSED TO ADPT
ONE WARD TO SEPARATE CONFINEMENT SYSTEM

SCALE = 8 FEET TO AN INCH.

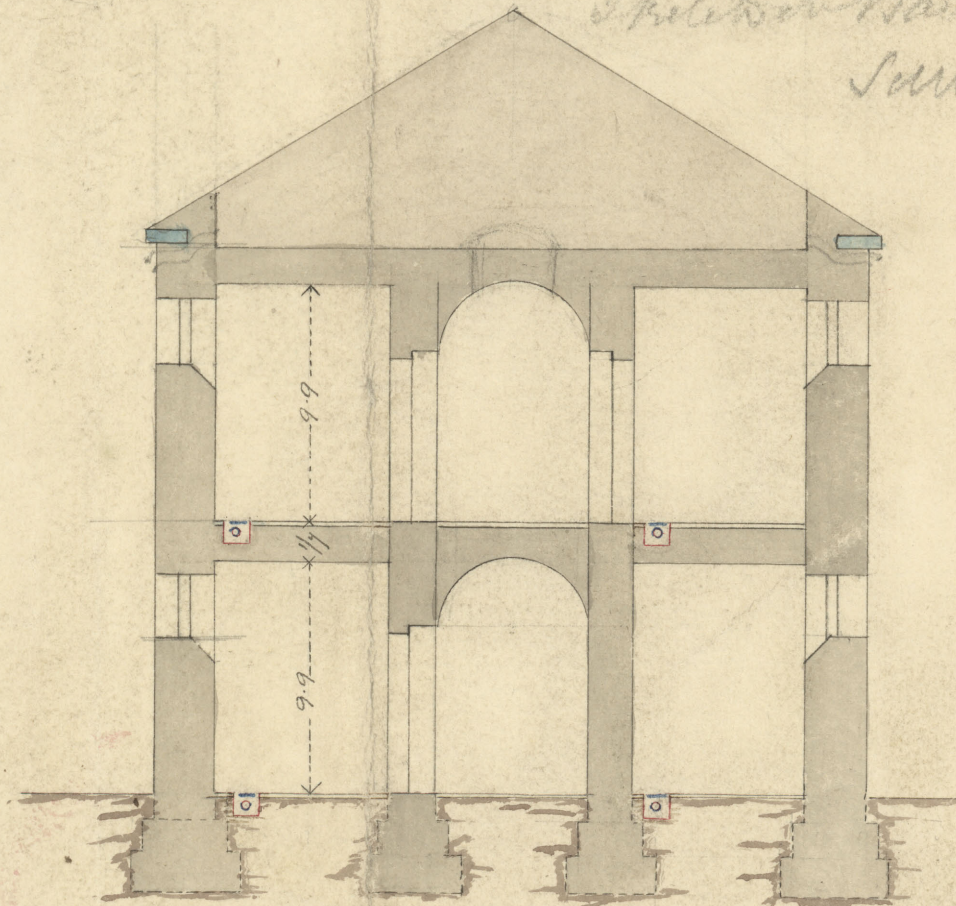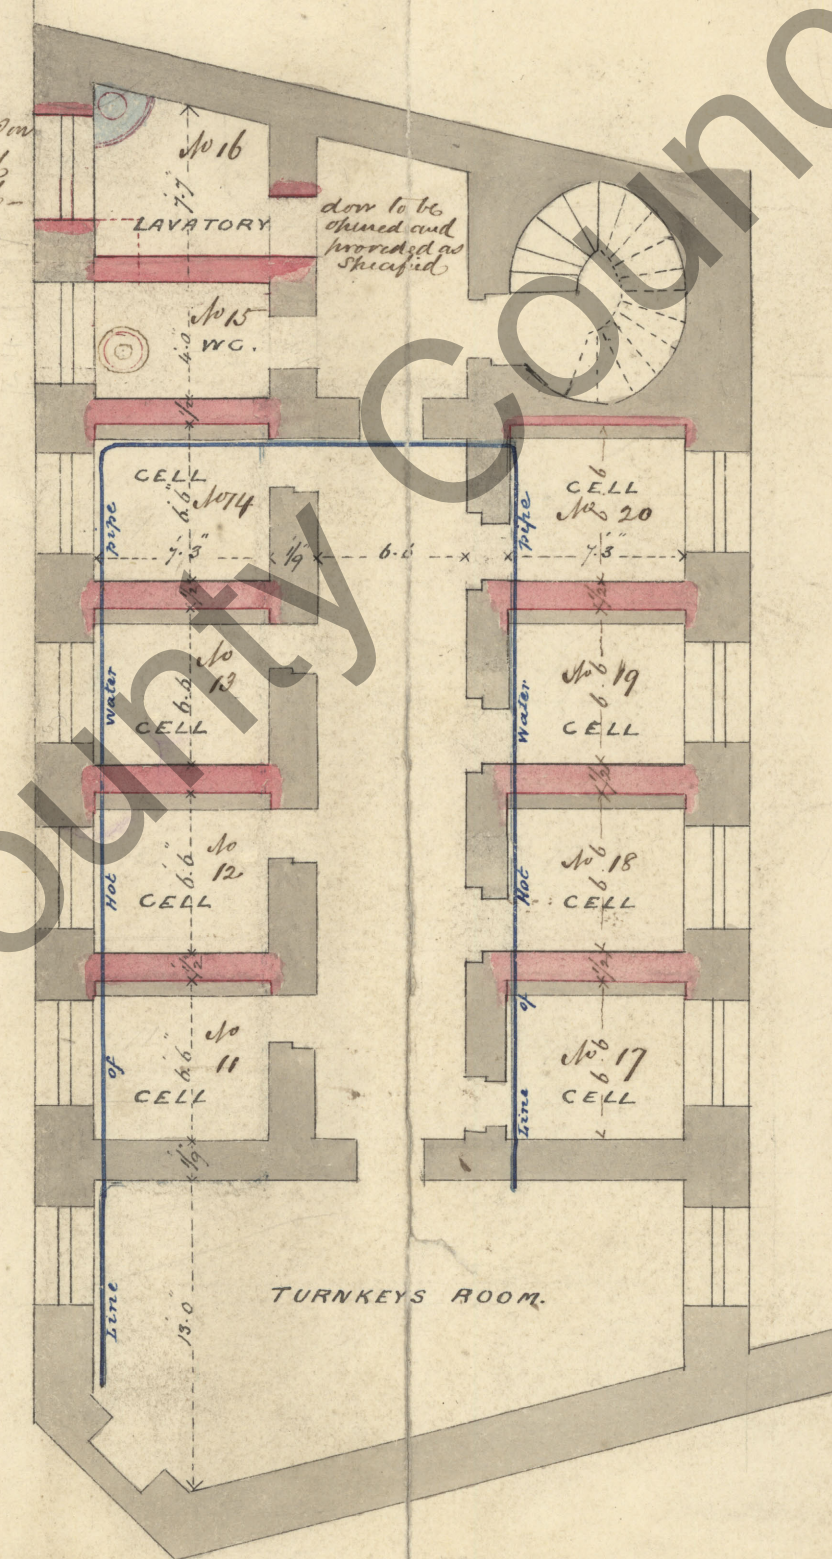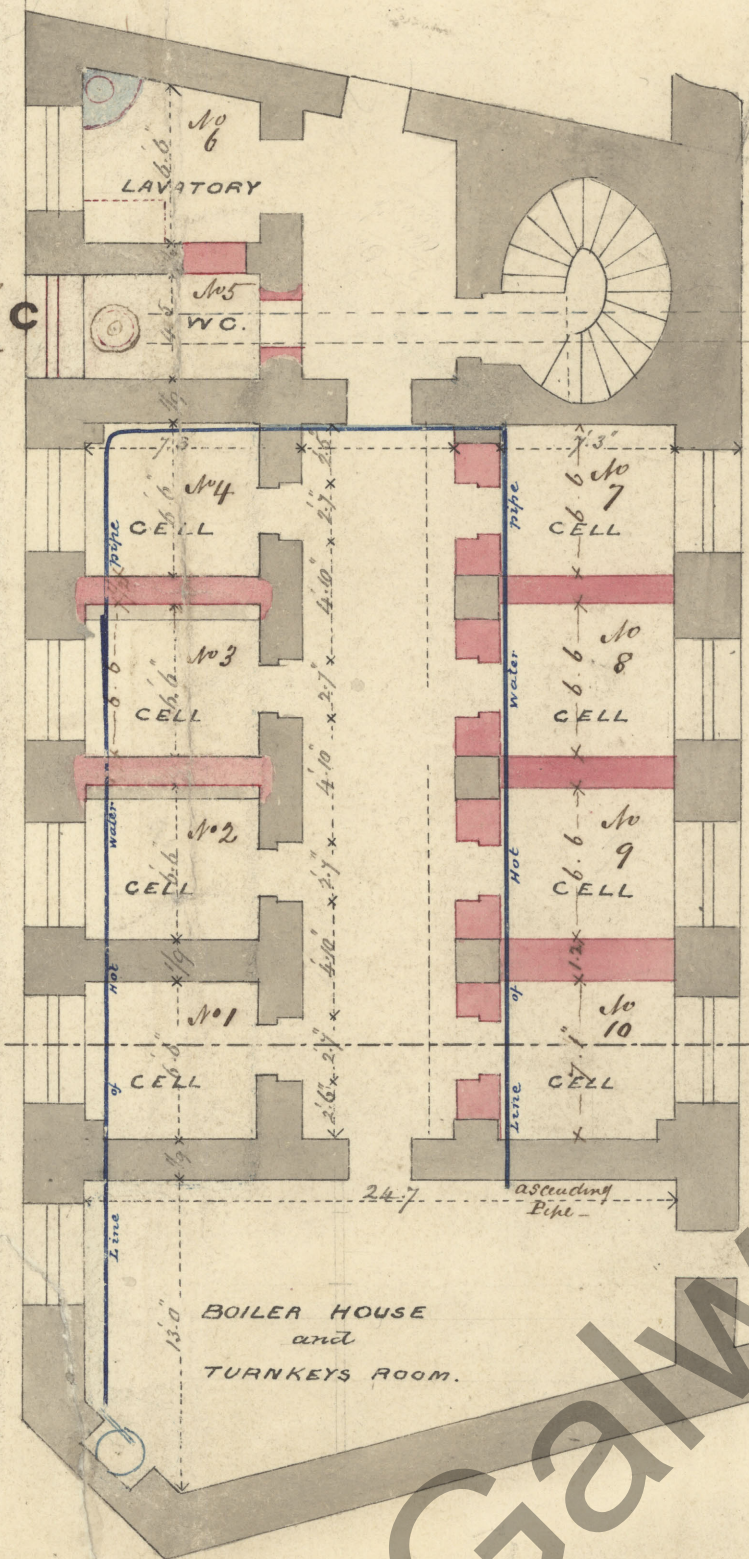

Note. Each Cell according to the above arrangement will contain 440 cubic feet.

I want a ground plan made of one half the County Gaol made the Chapel with Yard &c - see sketch on back side

Galway County Council Archives