

NOTE: THE ALTERATIONS AND ADDITIONS ARE INDICATED BY A RED TINT


COUNTY GALWAY PRISON

LONGITUDINAL SECTION THRO WARDS Nos 2,3,4.


SHEWING ALTERATIONS PROPOSED TO ADAPT THREE WARDS TO SEPARATE CONFINEMENT SYSTEM

Scale 8 feet to one inch.

*Samuel Roberts,
County Surveyor,
Galway.*

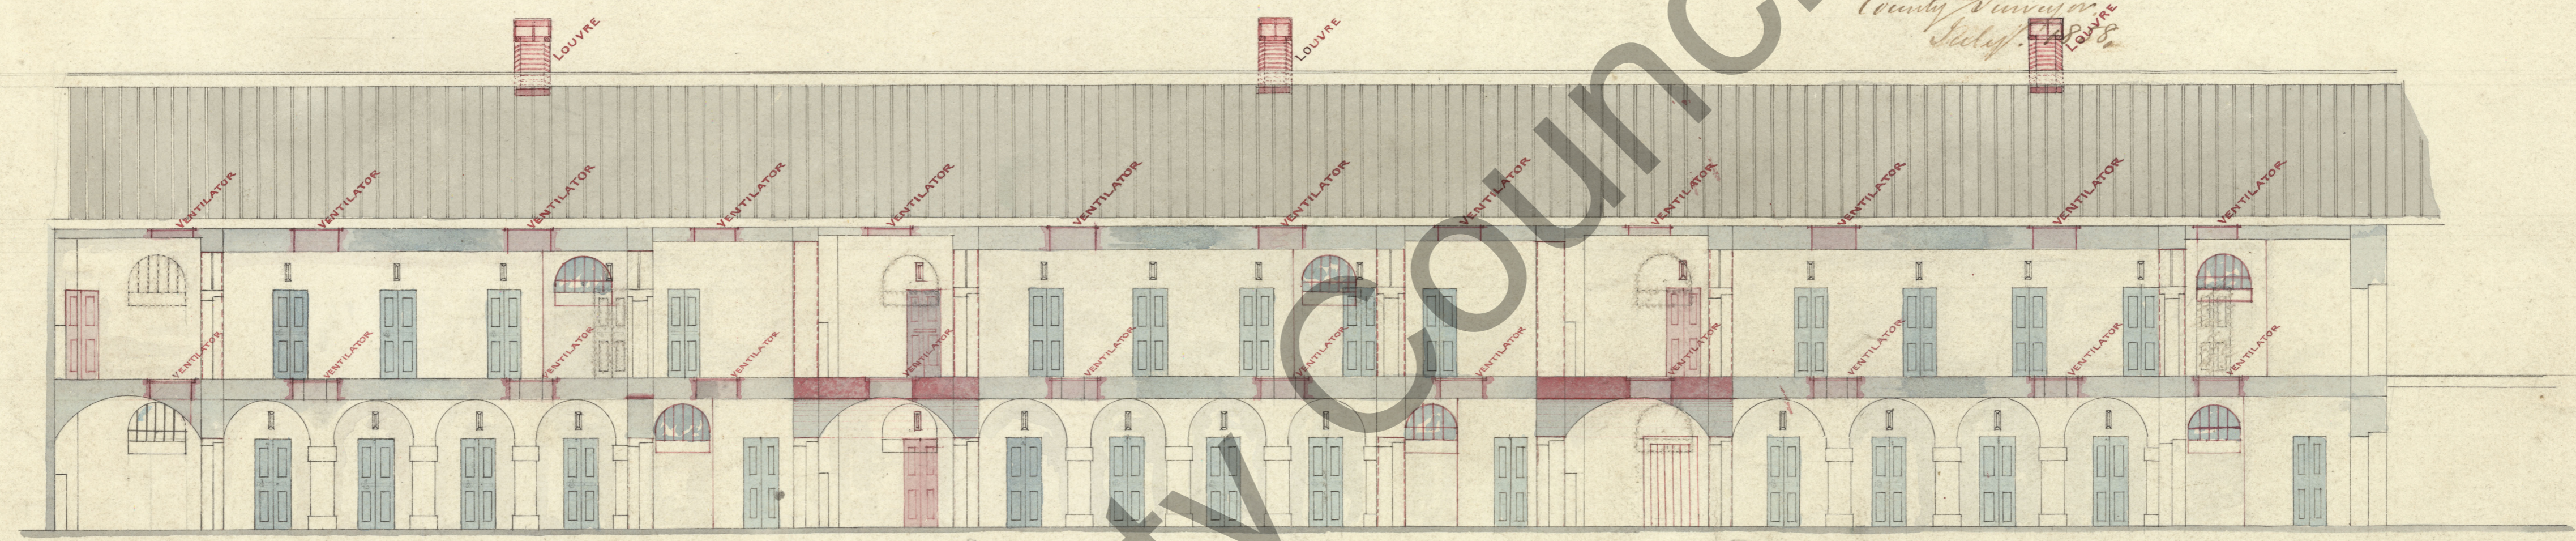

LONGITUDINAL SECTION IN LINE A,B ON PLAN.

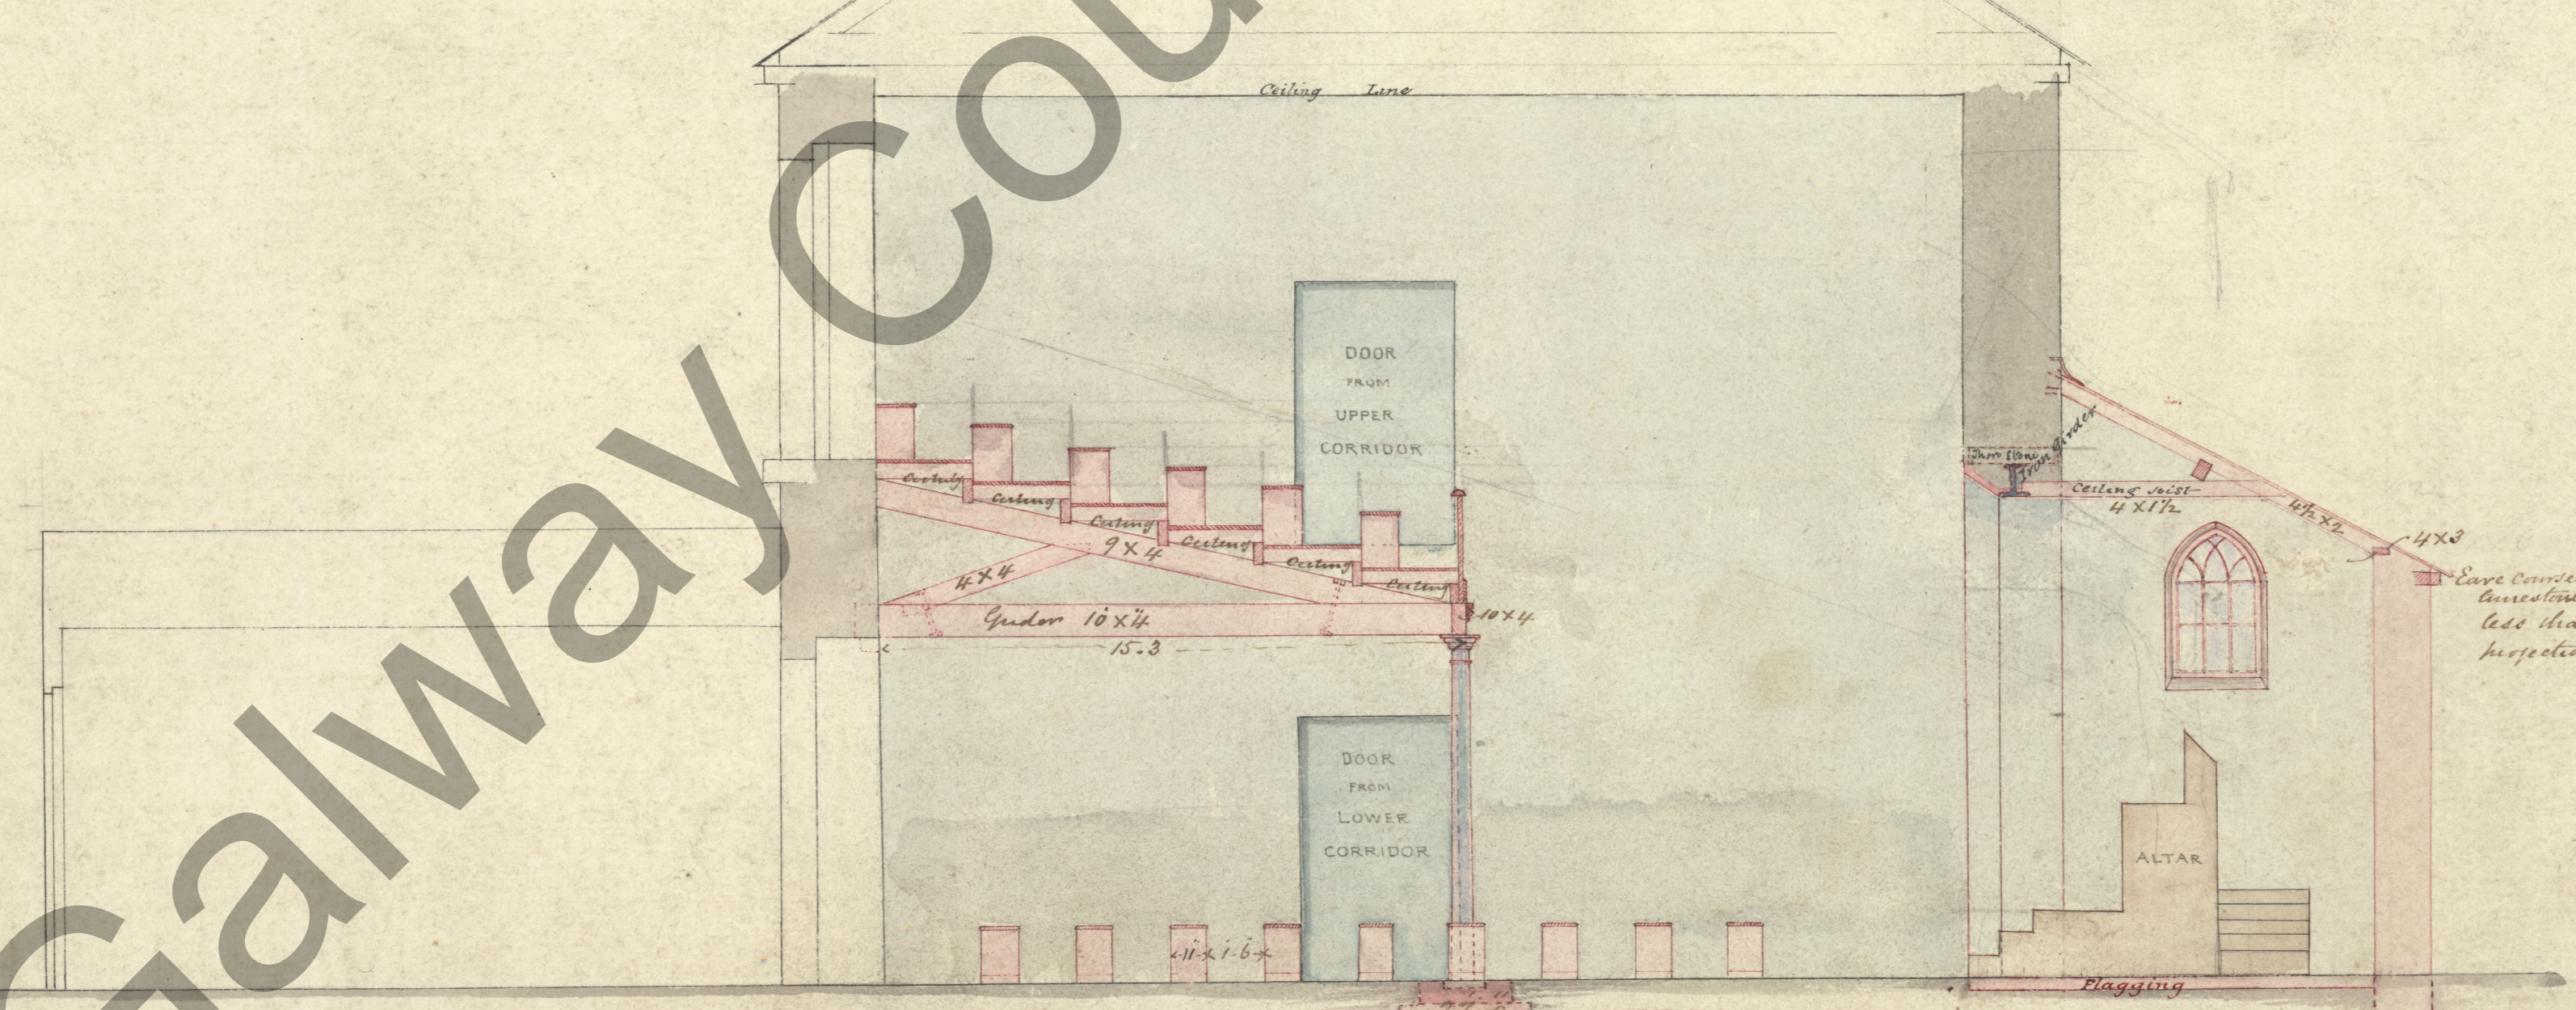

SECTION THRO CHAPEL IN LINE C-D

Scale 4 feet to one inch.

Plans referred to in Bond dated 10th Nov^r 1859

Witness *Wm. Somers*
High Sheriff

Whom as attorn^y *Wm. Somers*
July 25th 1859

His Excellency approves
Dublin Castle
17 Aug^r 1859