


Note
For illustrative purposes only
exact details to be confirmed

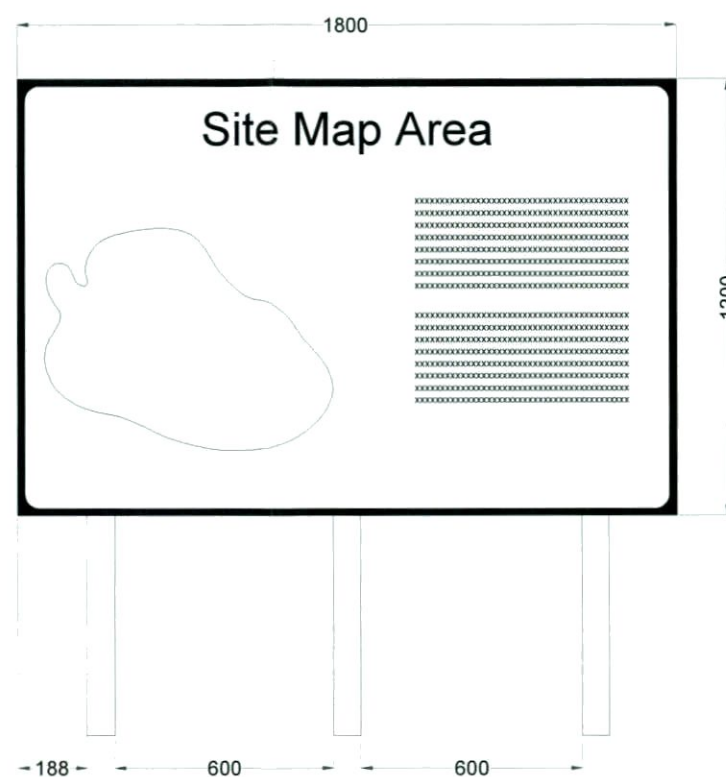

Entry Point Signage



DRAWING TITLE	
Entry Point Signage	
PROJECT TITLE Derryclare Wild Western Peatlands, Co. Galway	
DRAWING BY Joseph O'Brien	CHECKED BY Thomas Blackwell
PROJECT NO. 210603	DRAWING NO. 210603 - 12
SCALE 1:20 @ A3	DATE 16.02.2023
	
MKO Planning and Environmental Consultants Tuam Road, Galway Ireland, H91 VWS4 +353 (0) 91 735611 email: info@www.mkoireland.ie Website: www.mkoireland.ie	