


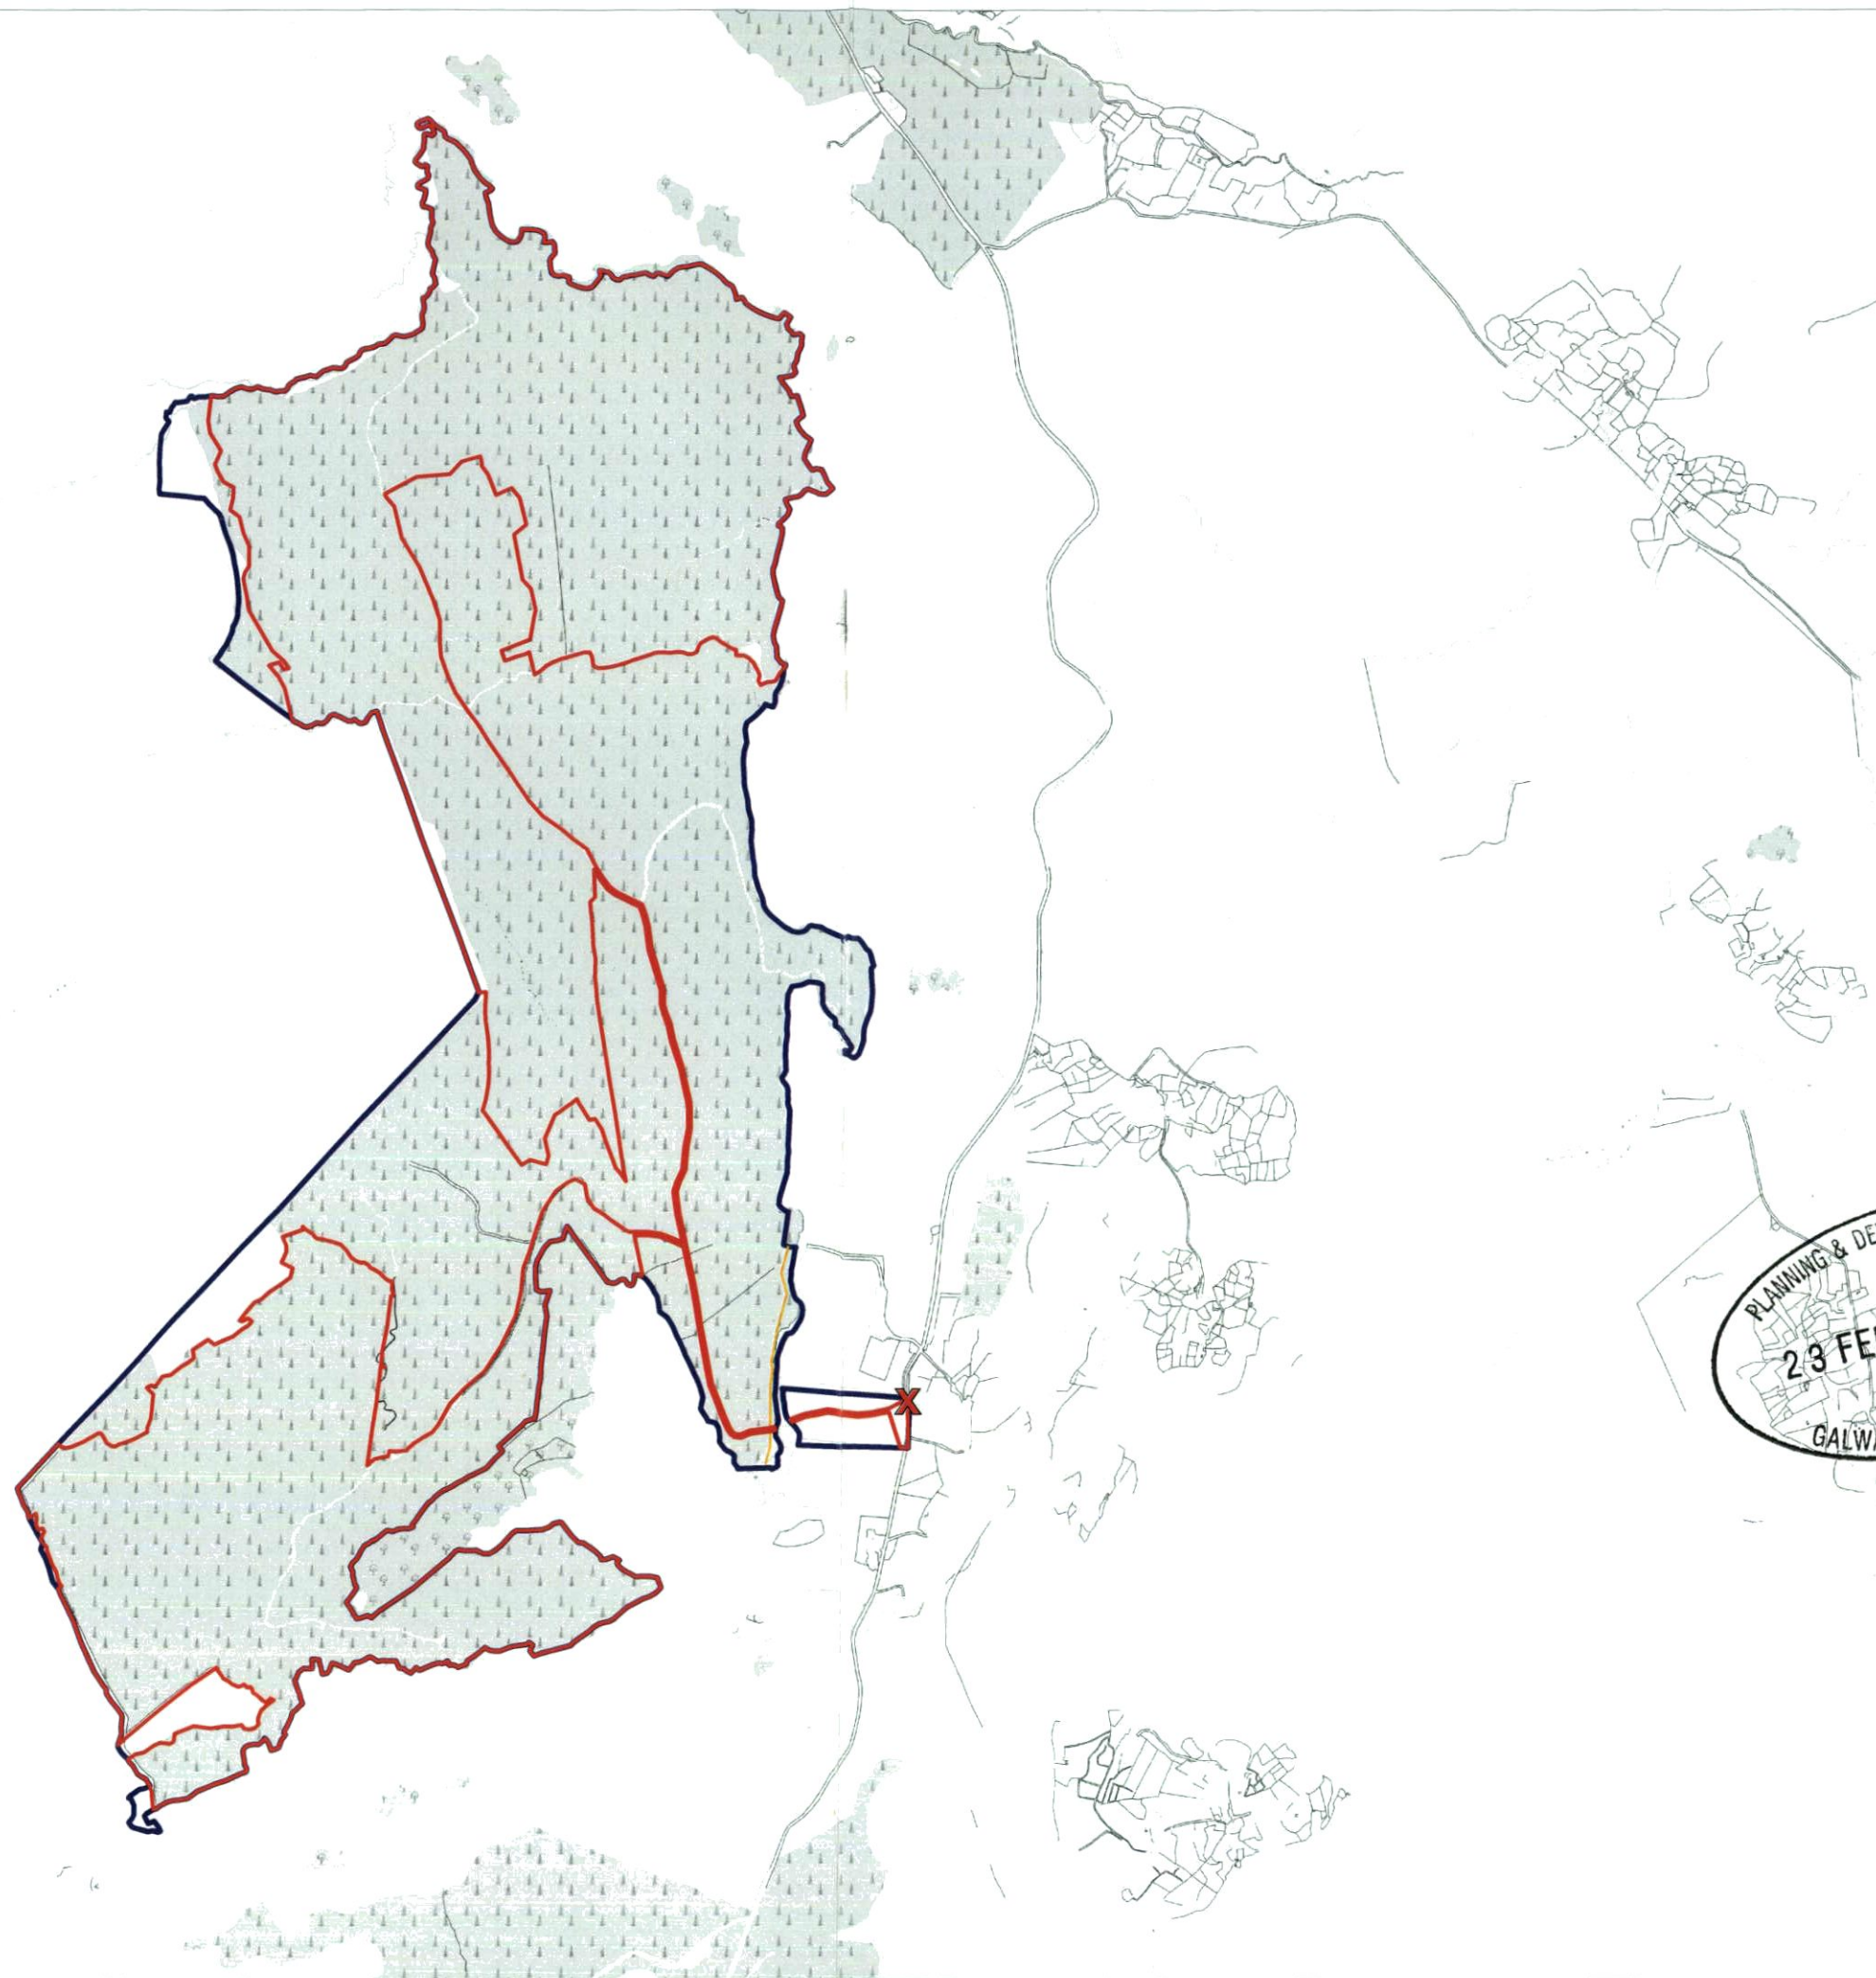

- Drawing Legend**
- Planning Application Boundary
 - Landowners Boundary
 - Site Notice
 - Wayleave




Site Location Map

PROJECT TITLE Derryclare Wild Western Peatlands, Co. Galway	
DRAWING BY Joseph O'Brien	CHECKED BY Thomas Blackwell
PROJECT NO. 210603	DRAWING NO. 210603 - 02
SCALE 1:20,000 @ A3	DATE 16.02.2023
OS SHEET NO. 2730, 2731, 2798, 2799, 2866, 2867	



MKO
Planning and
Environmental
Consultants
Tuam Road, Galway
Ireland, H91 VW84
+353 (0) 91 735611
email: info@mkofireland.ie
Website: www.mkofireland.ie

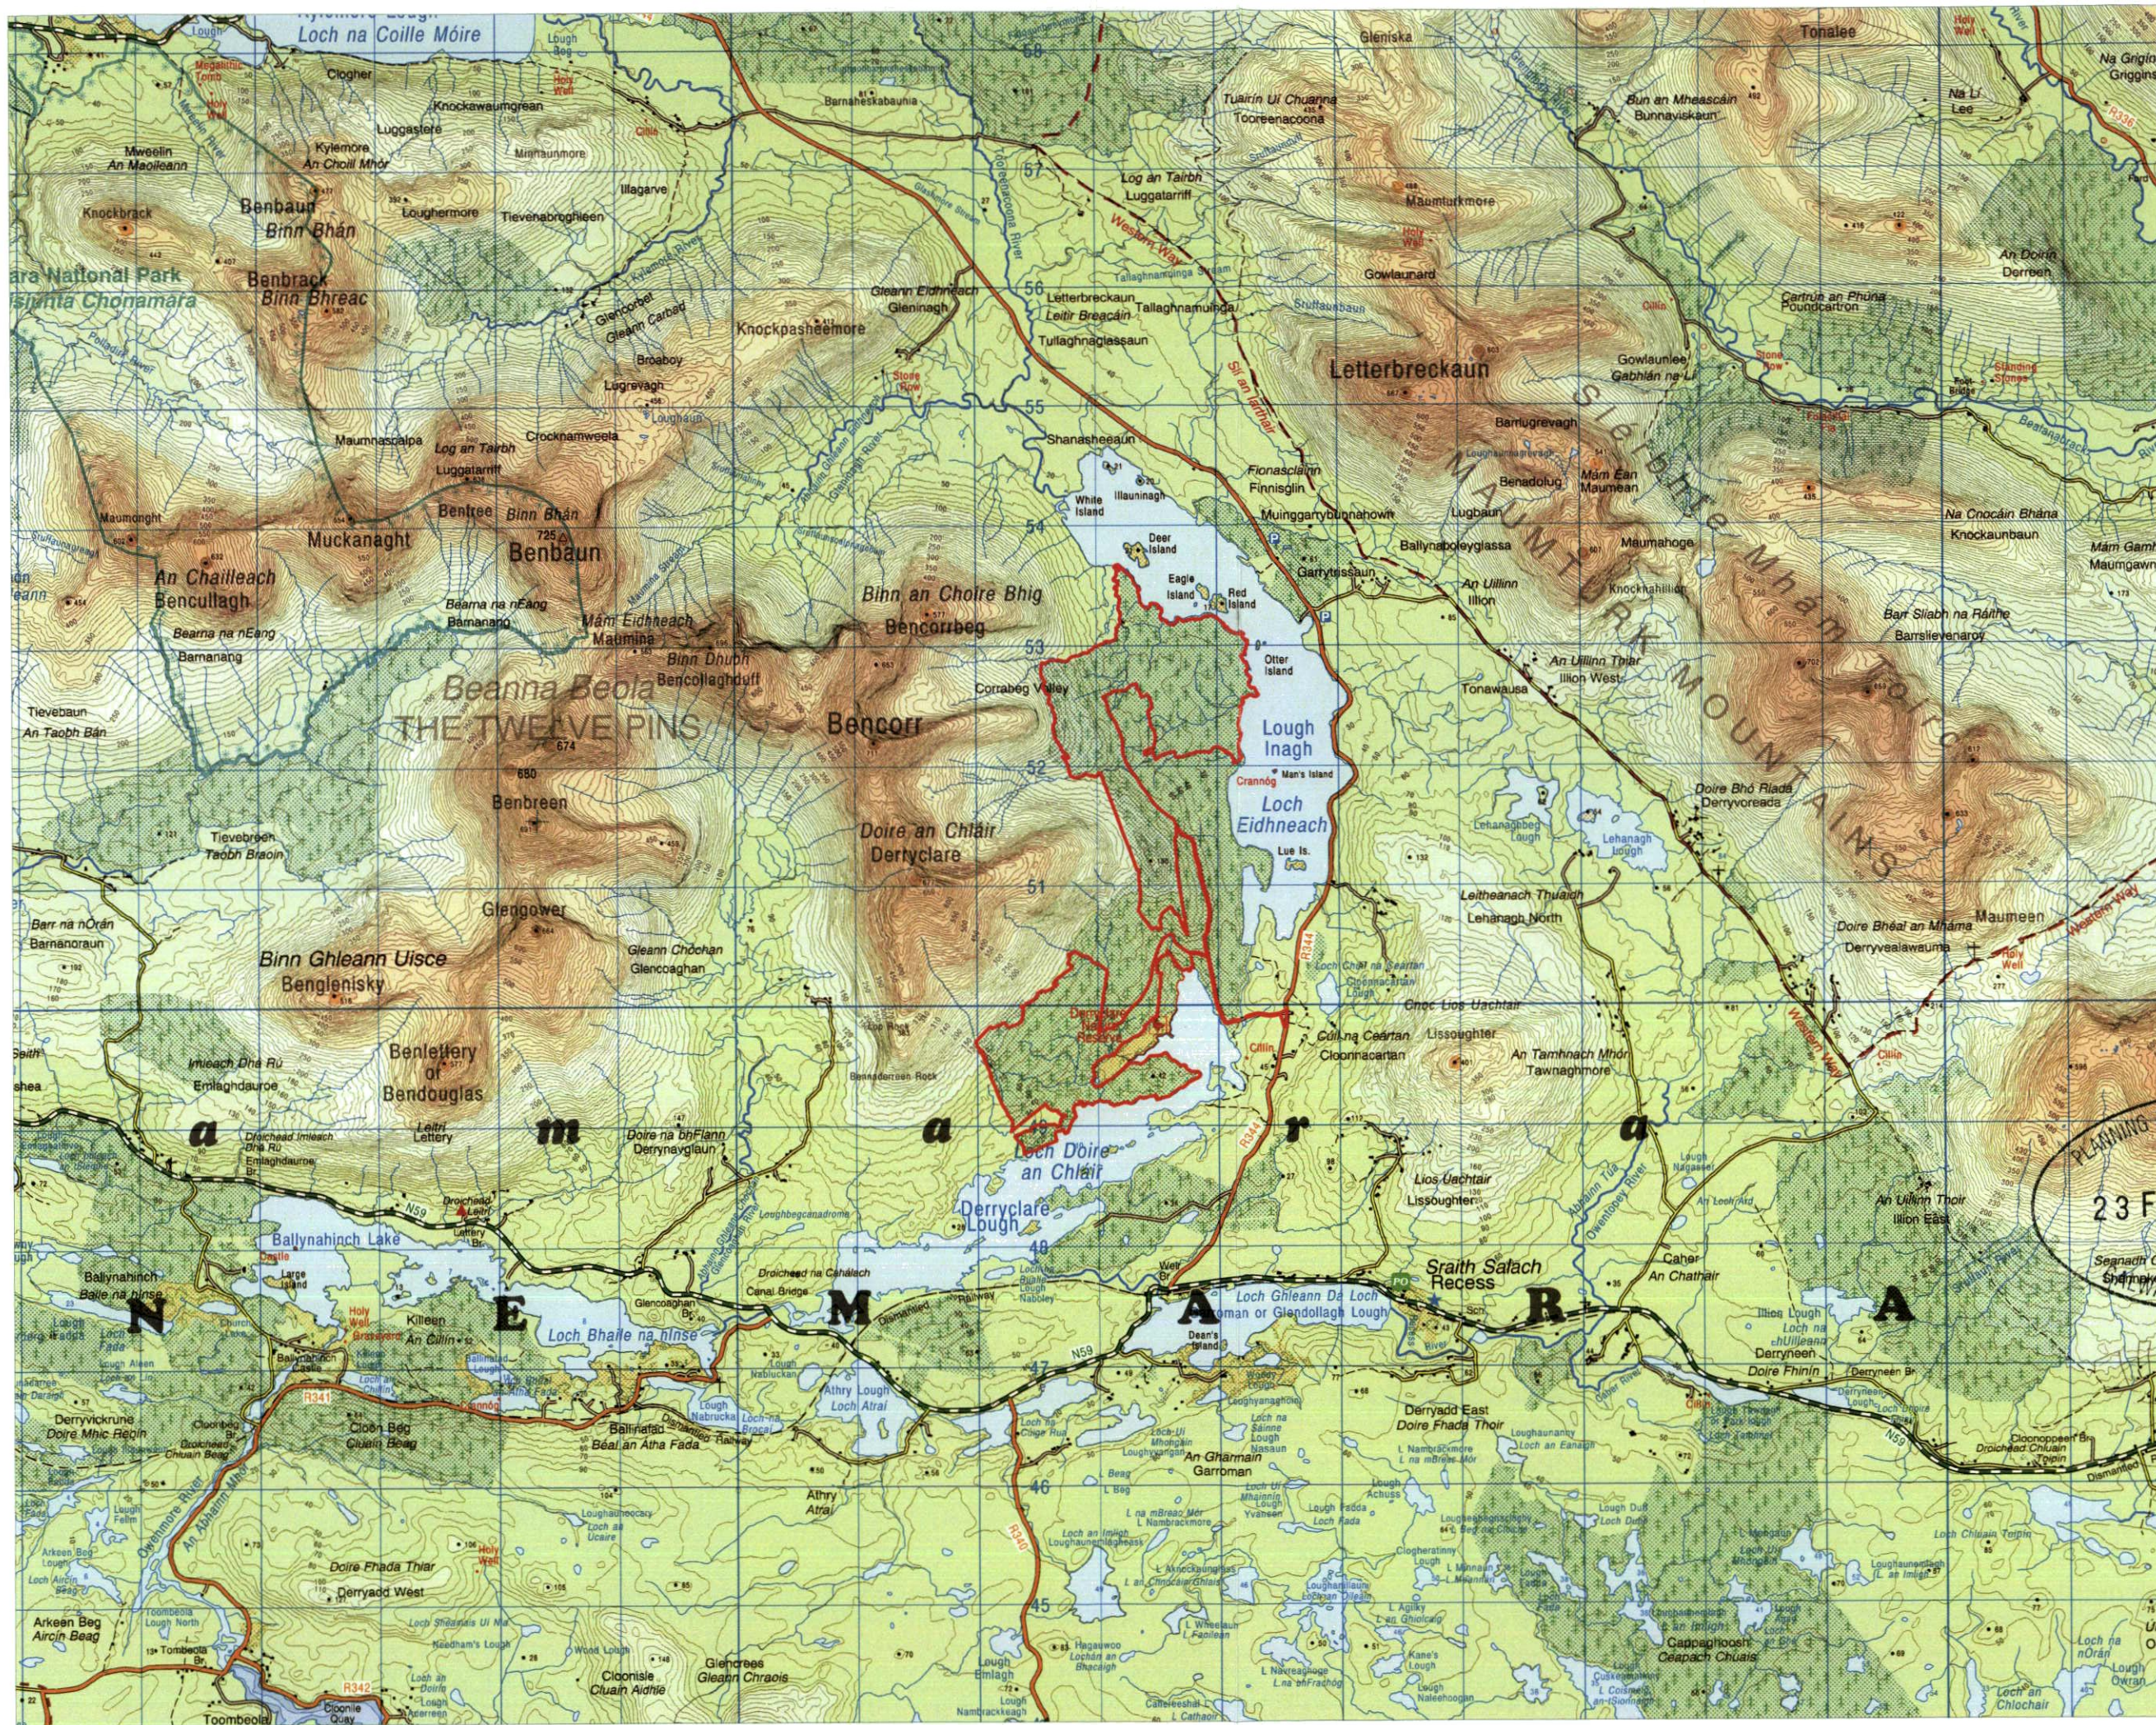

Drawing Legend
Planning Application Boundary

PLANNING & DEVELOPMENT SECTION
23 FEB 2023 00:00
GALWAY COUNTY COUNCIL

Location Context Map

Derryclare Wild Western Peatlands,
Co. Galway

DRAWING BY: Joseph O'Brien
PROJECT NO: 210603
SCALE: 1:50,000 @ A3
OS SHEET NO: OS0624, OS0824

CHECKED BY: Thomas Blackwell
DRAWING NO: 210603 - 01
DATE: 16.02.2023



MKO
Planning and
Environmental
Consultants
Tuum Road, Galway
Ireland, H91 VW84
+353 (0) 91 735611
email: info@www.mkofireland.ie
Website: www.mkofireland.ie