




- Drawing Legend**
- Planning Application Boundary
  - Proposed Access Road
  - Existing Road
  - Peat Land Restoration
  - Native Woodland Restoration
  - Watercourse Crossing
  - Deer Fencing
  - Carpark

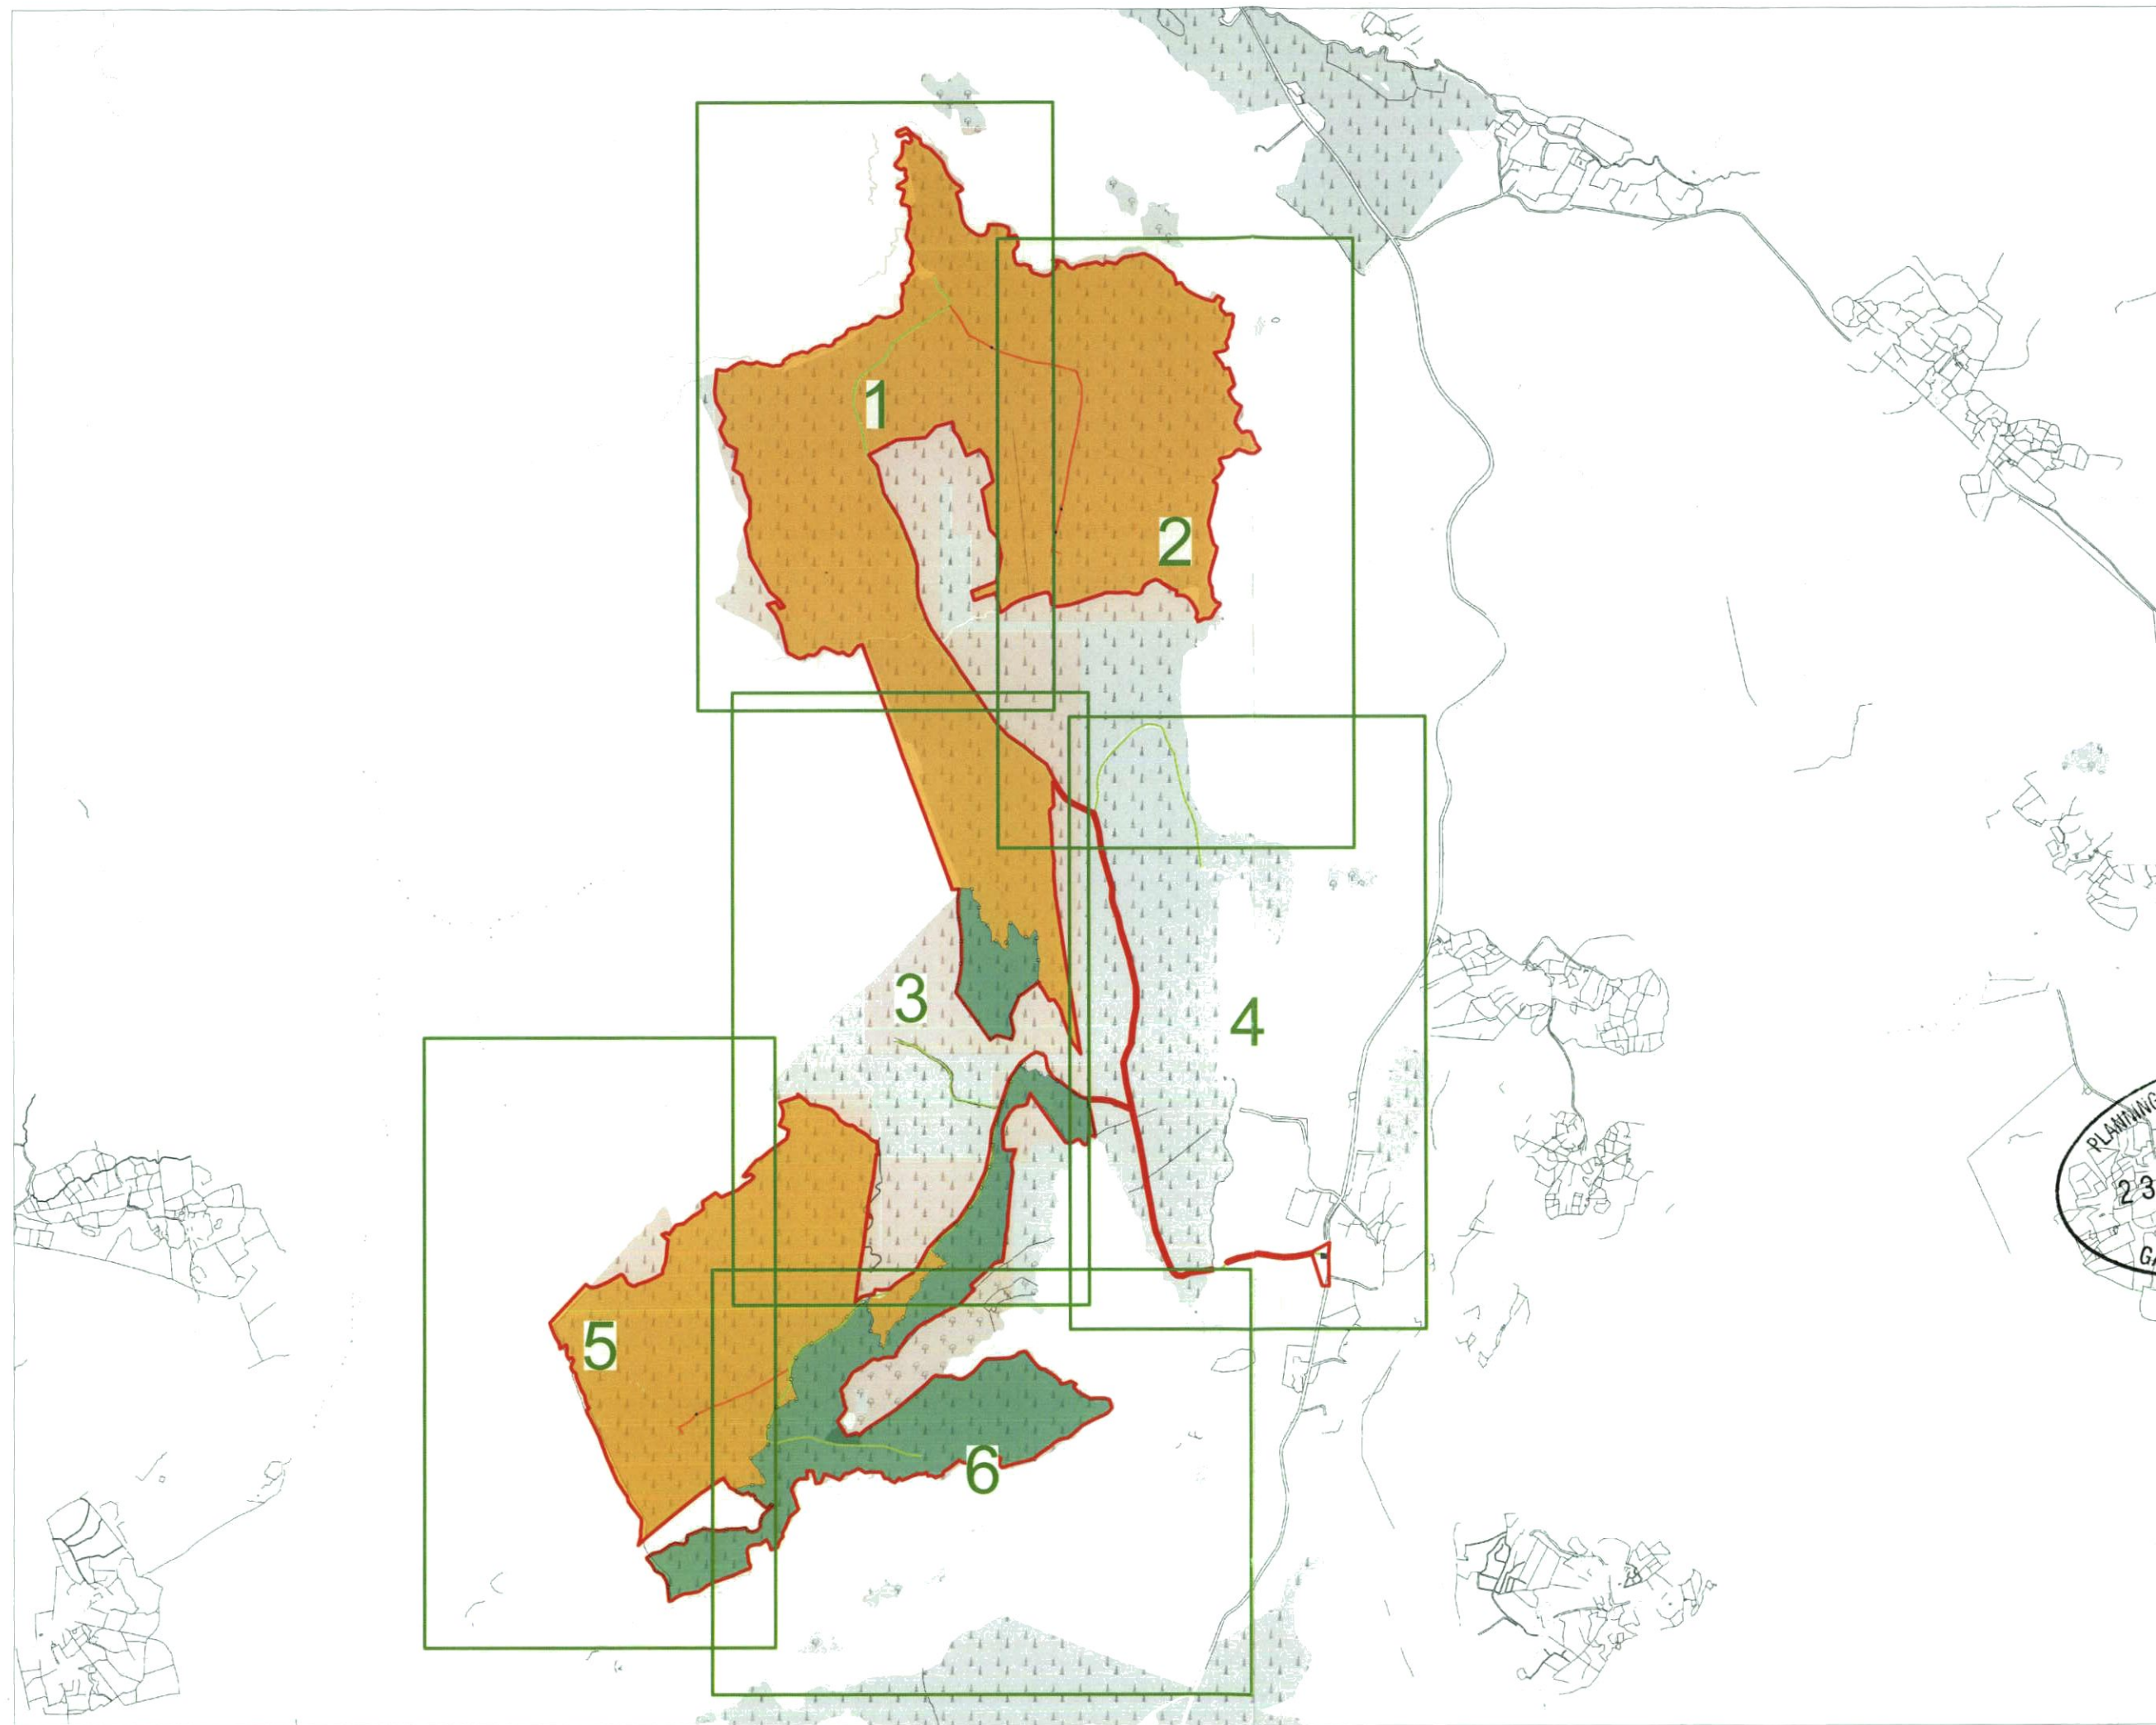

**Site Layout Keyplan**

**Derryclare Wild Western Peatlands,  
Co. Galway**

DRAWING BY **Joseph O'Brien** CHECKED BY **Thomas Blackwell**

PROJECT No. **210603** DRAWING No. **210603 - 03**

SCALE **1:20,000 @ A3** DATE **16.02.2023**

OS SHEET No. **2730, 2731, 2798, 2799, 2866, 2867**



**MKO**  
Planning and  
Environmental  
Consultants  
Tuam Road, Galway  
Ireland, H91 VW84  
+353 (0) 91 735611  
email: info@www.mkoireland.ie  
Website: www.mkoireland.ie