



Received
08 JAN 2024
Planning & Development Section
Galway County Council

- Drawing Legend
- Planning Application Boundary
 - Landowners Boundary
 - Proposed Access Road
 - Existing Road
 - Watercourse Crossing
 - Deer Fencing
 - Existing Carpark to be Retained and Resurfaced
 - Existing Wet Heath
 - Existing Blanket Bog
 - Restored Blanket Bog
 - Restored Wet Heath
 - Native Scrub Woodland
 - Retained Commercial Forestry



DRAWING TITLE:
Site Layout Plan

PROJECT TITLE:
**Derryclare Wild Western Peatlands,
Co. Galway**



DRAWING BY: **Joseph O'Brien** CHECKED BY: **Thomas Blackwell**

PROJECT No: **210603** DRAWING No: **210603 - 14**

SCALE: **1:20,000 @ A3** DATE: **29.09.2023**

OS SHEET No: **2730, 2731, 2798, 2799, 2866, 2867**

MKO
Planning and
Environmental
Consultants
Tuam Road, Galway
Ireland, H91 VW84
+353 (0) 91 735611
email: info@www.mkoireland.ie
Website: www.mkoireland.ie

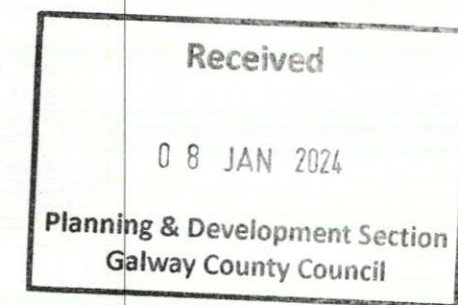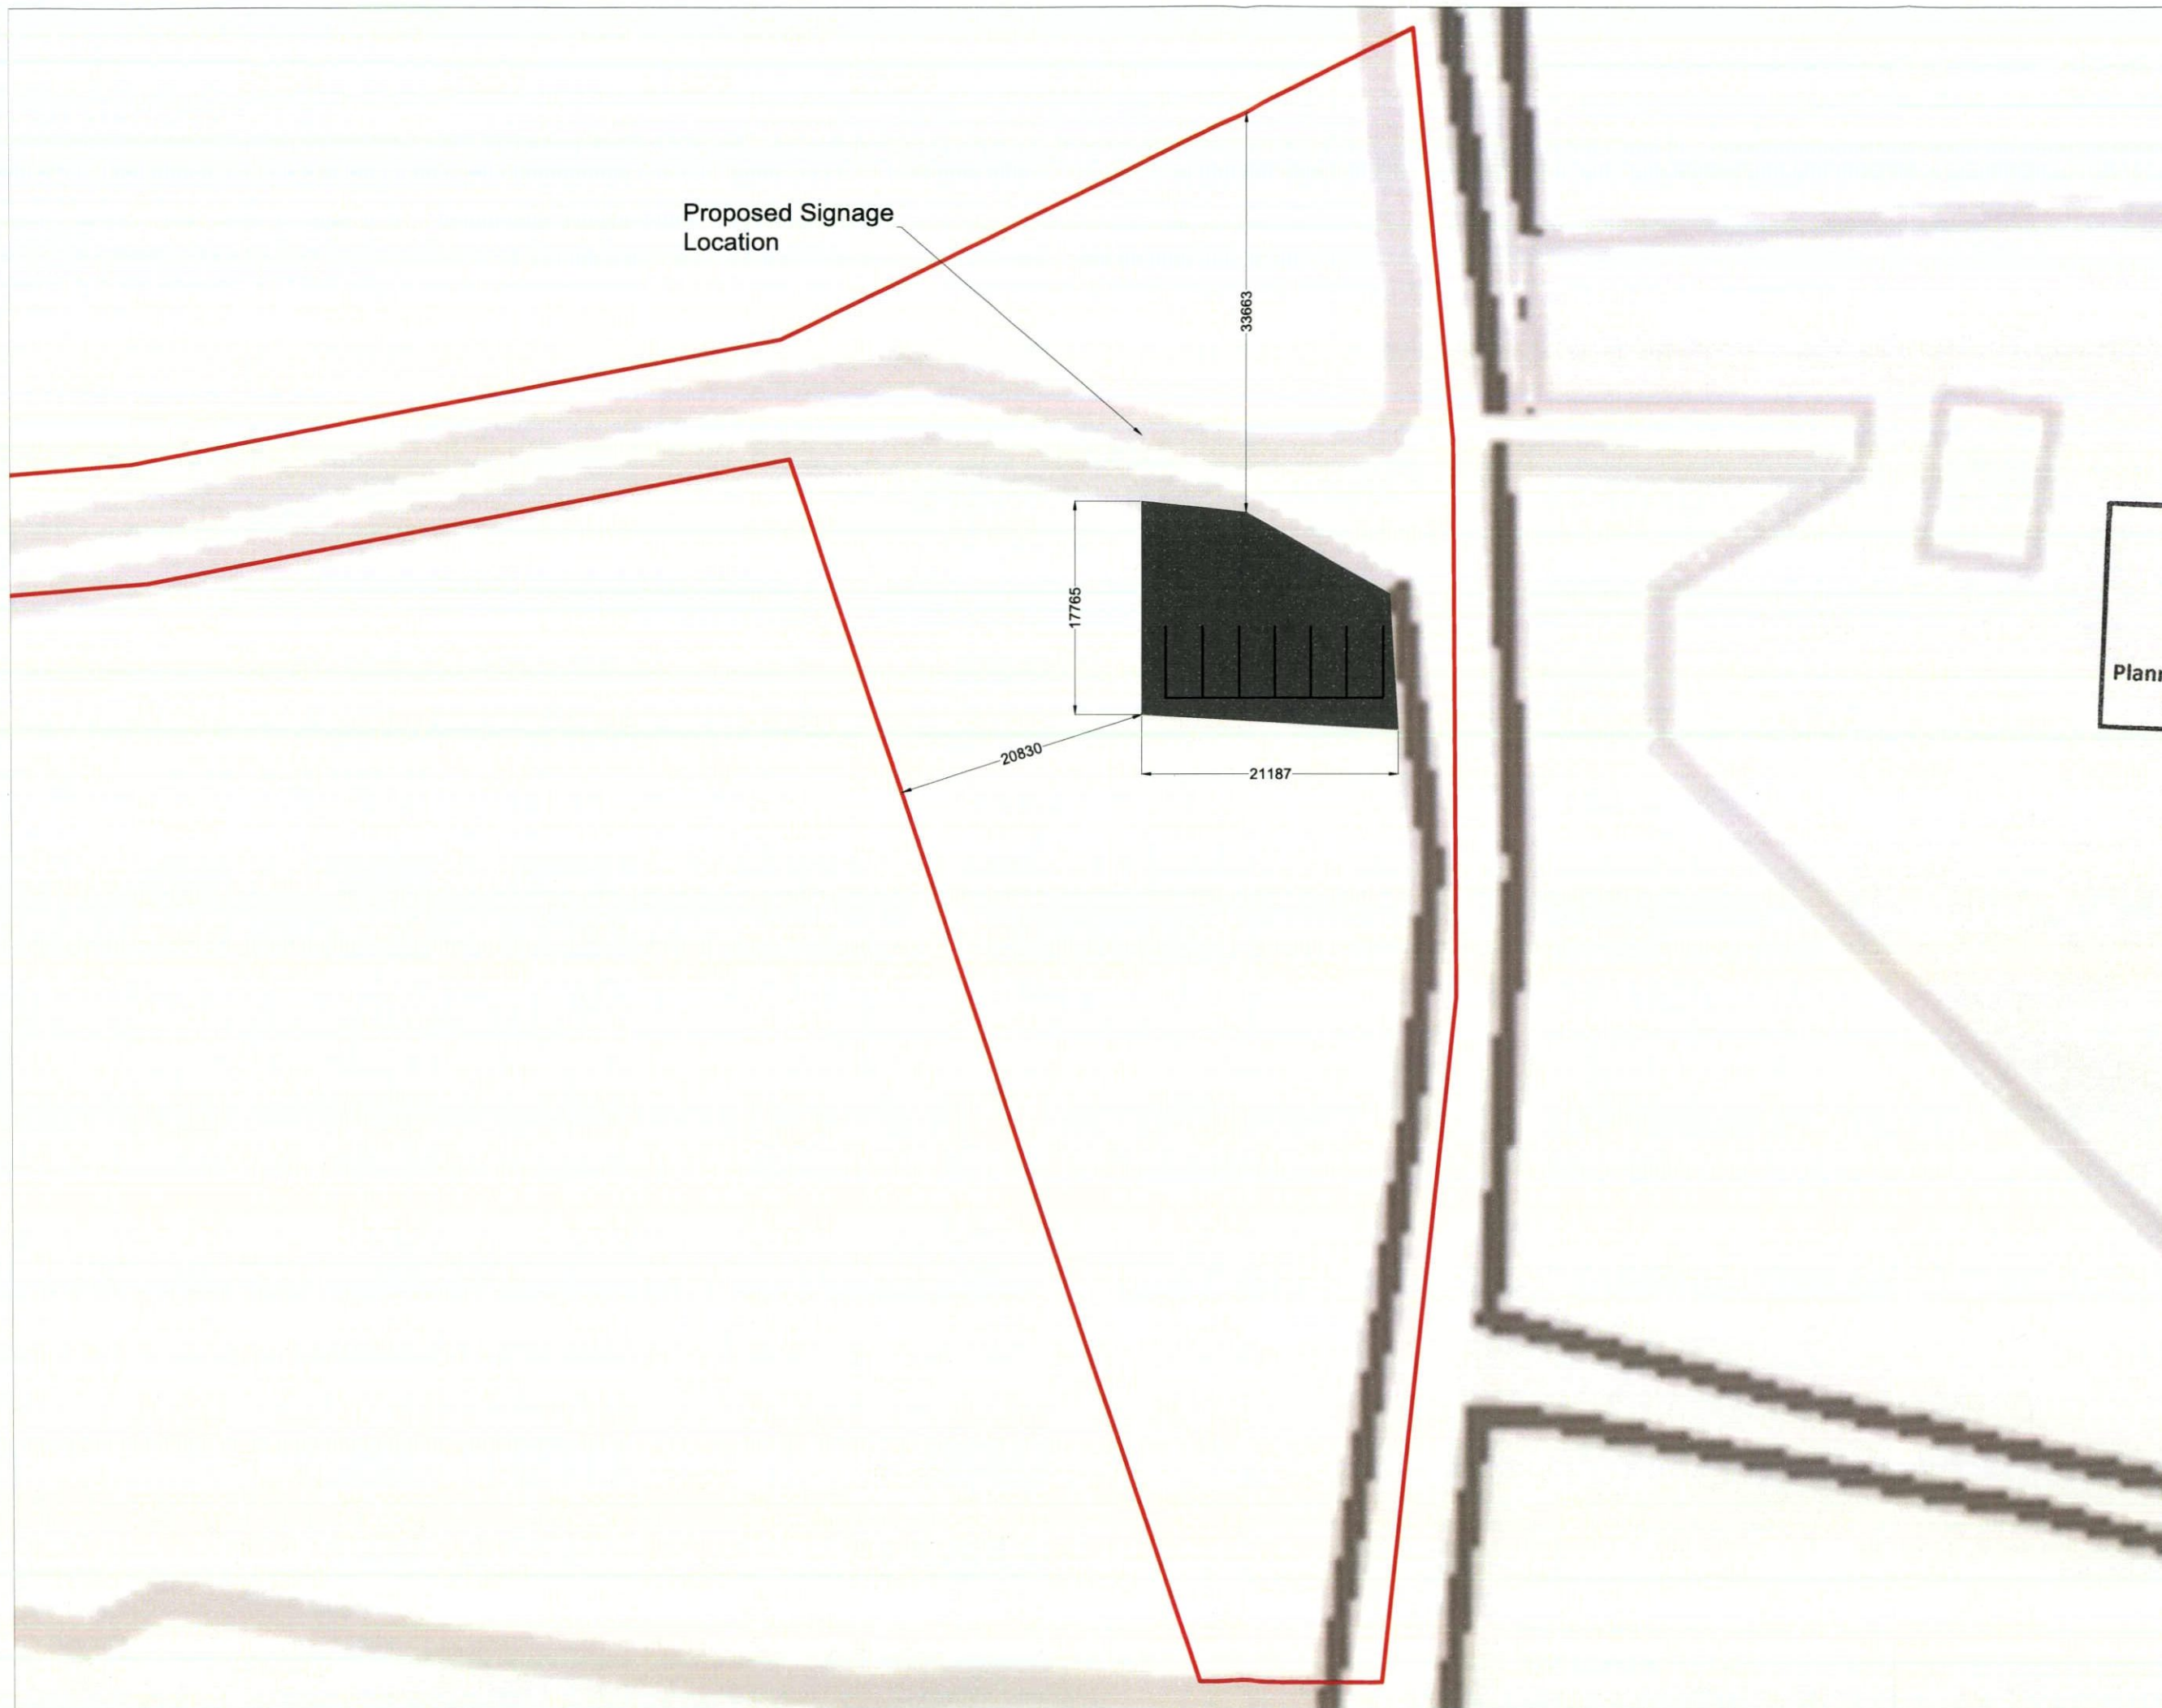

Drawing Legend

- Planning Application Boundary
- Existing Carpark to be Retained and Resurfaced



Ordinance Survey Ireland Licence No. CYAL50267517 © Ordnance Survey Ireland/Government of Ireland

Carpark Layout

PROJECT TITLE:
**Derryclare Wild Western Peatlands,
Co. Galway**

DRAWING BY: Joseph O'Brien	CHECKED BY: Thomas Blackwell
PROJECT No: 210603	DRAWING No: 210603 - 15
SCALE: 1:500 @ A3	DATE: 29.09.2023
OS SHEET No.: 2730, 2731, 2798, 2799, 2866, 2867	



MKO
Planning and
Environmental
Consultants
Tusam Road, Galway
Ireland, H91 VV84
+353 (0) 91 735611
email: info@www.mkoireland.ie
Website: www.mkoireland.ie