


# Dunloe Street Inner - Road Closure and Diversion

## Phase 1C&3C

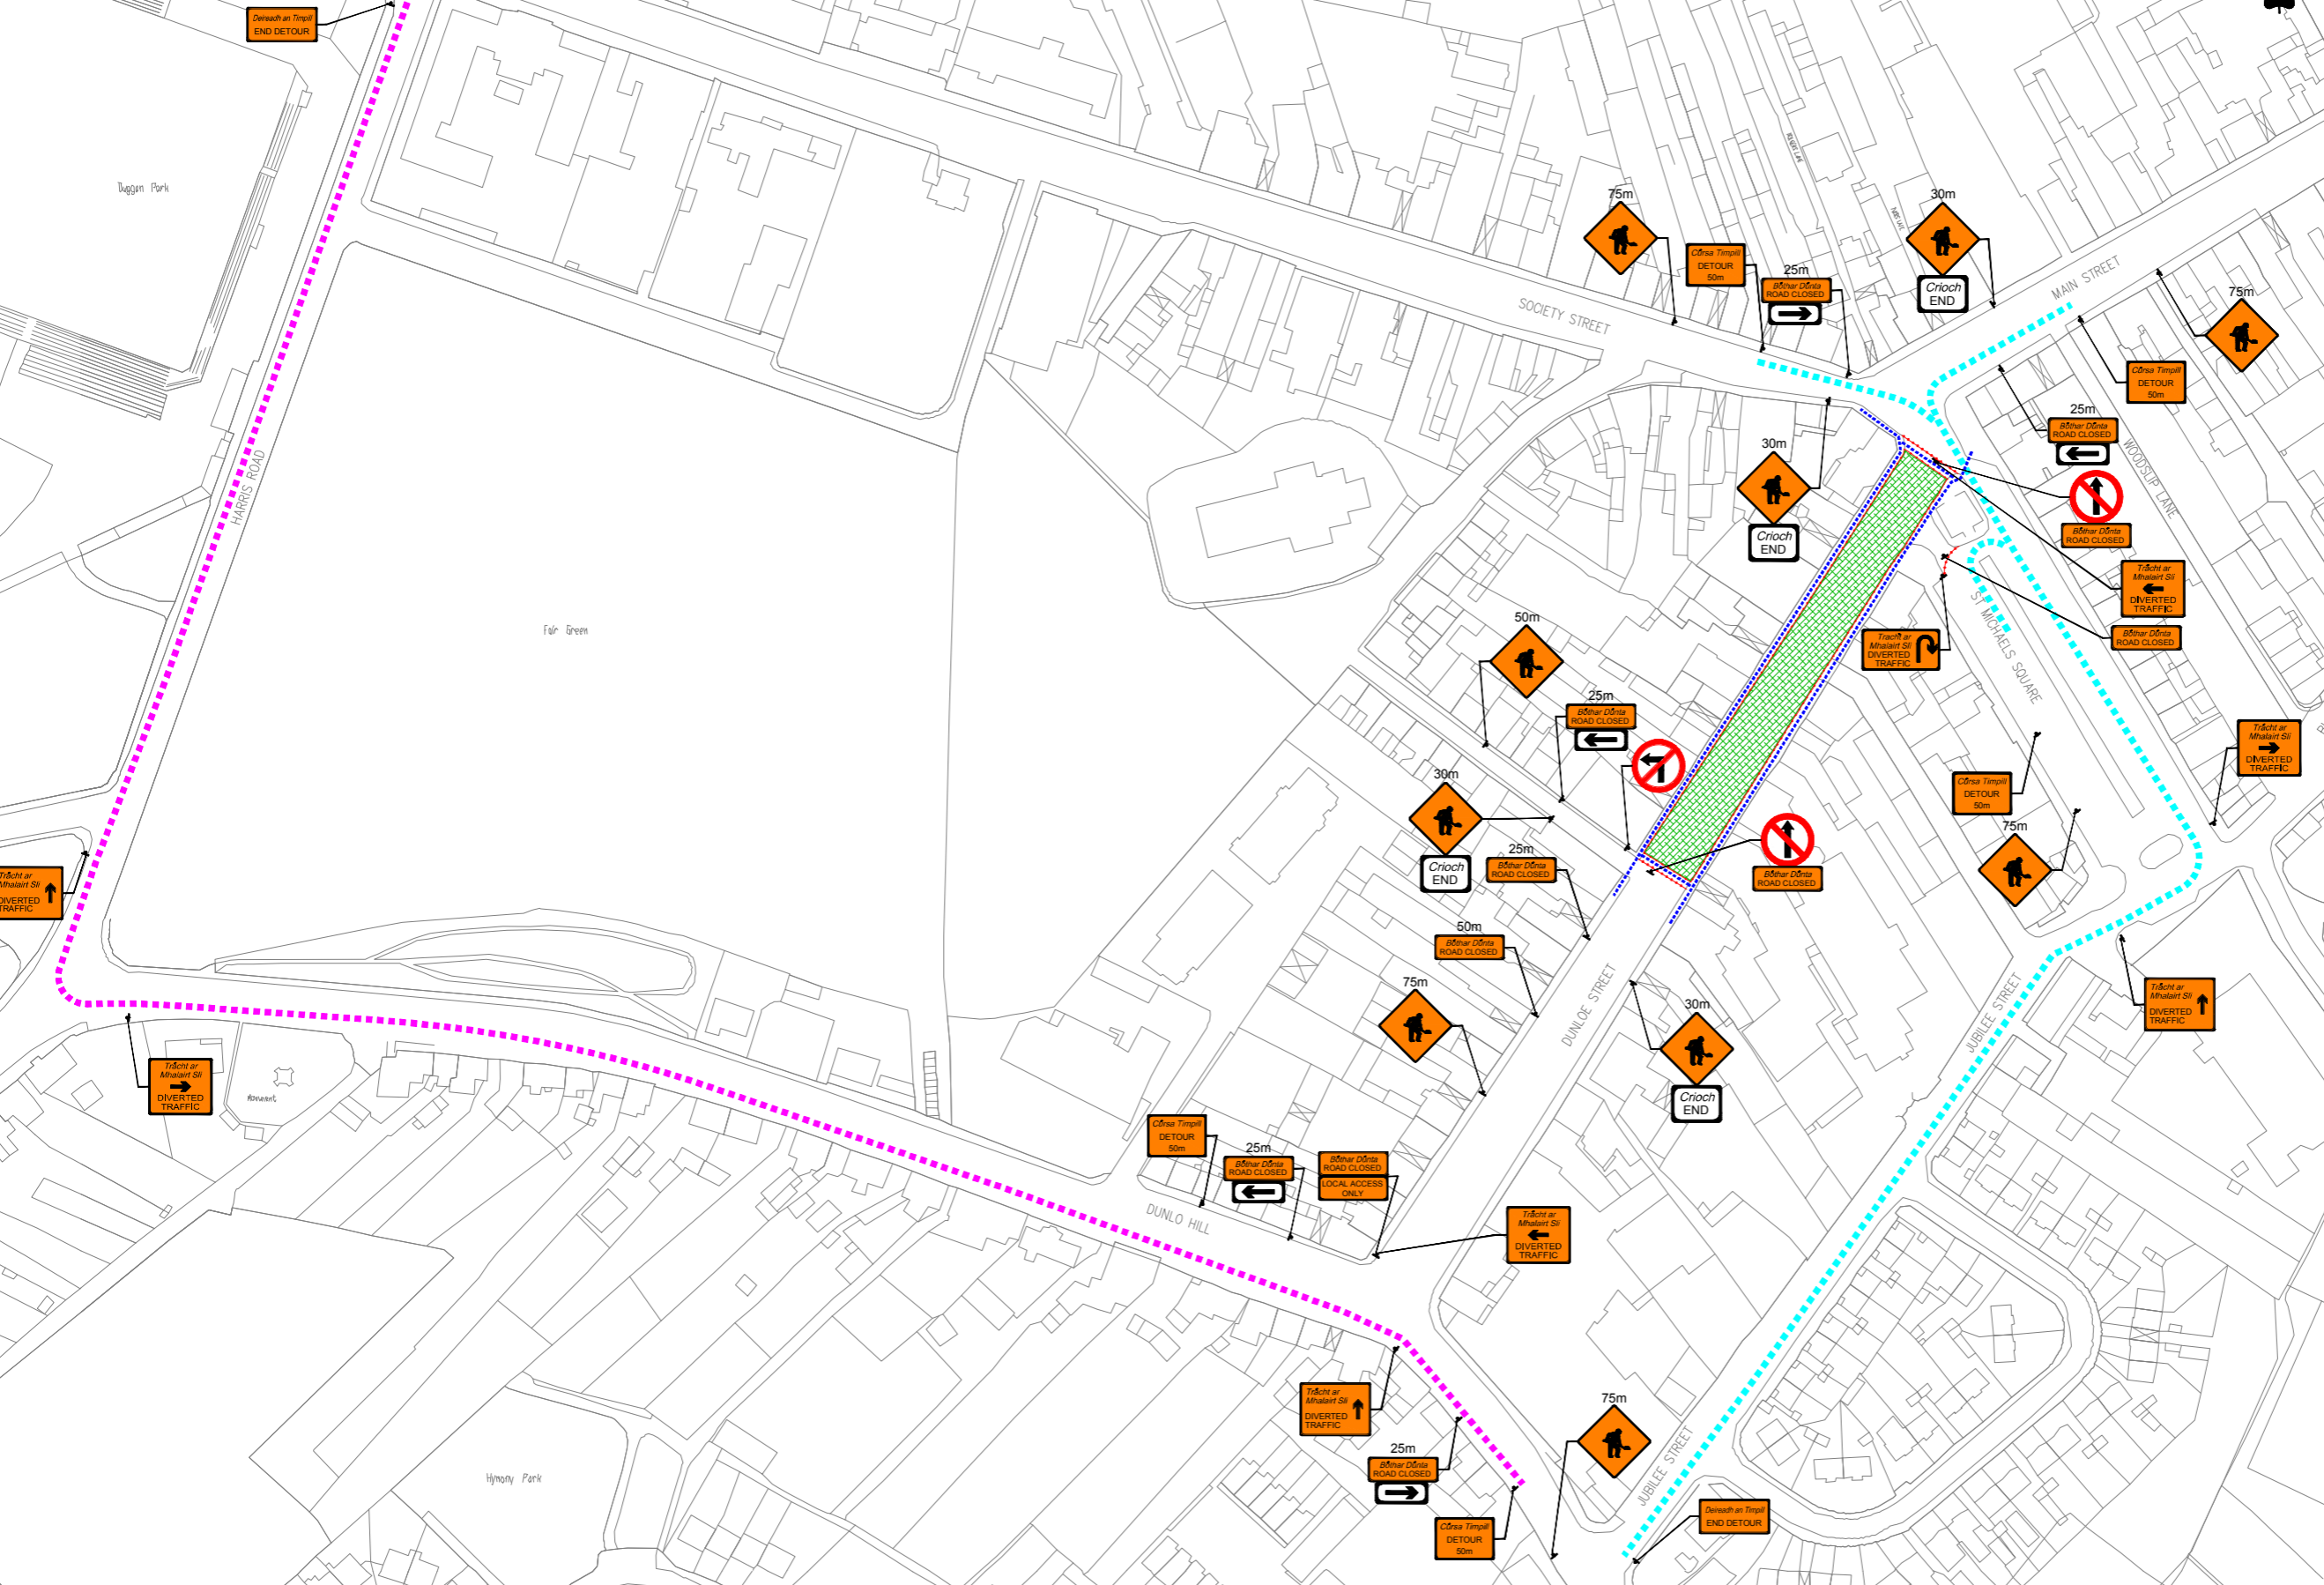

### Designs Parameters:

Type A, Level 2, Speed limit 50/60km/h.

| Design Parameters                  | Roadworks          |                    |                         |
|------------------------------------|--------------------|--------------------|-------------------------|
|                                    | Type A (Full-Time) | Type B (Part-Time) | Type C (Short Duration) |
| Speed Limit                        | 50 or 60 km/h      |                    |                         |
| Temporary Signs                    |                    |                    |                         |
| Sign Visibility (m)                | 50                 |                    | 50                      |
| Number of Signs                    | 3                  |                    | 2                       |
| Cumulative Distance (m)            | 75                 |                    | 50                      |
| Distance between advance signs (m) | 25                 |                    | 25                      |
| Minimum Rate of Taper              |                    |                    |                         |
| Taper at Lane (m)                  | 1 in 15            |                    | 1 in 5                  |
| Taper at Hard Shoulder (m)         | 1 in 10            |                    | 1 in 5                  |
| Maximum Lamp Spacing               |                    |                    |                         |
| At Taper (m)                       | 6                  |                    | 6                       |
| Longitudinal (m)                   | 12                 |                    | 12                      |
| Maximum Cone Spacing               |                    |                    |                         |
| At Tapers (m)                      | 3                  |                    | 3                       |
| Longitudinal (m)                   | 6                  |                    | 6                       |
| Cone Height (mm)                   | 750                |                    | 750                     |
| Safety Zone                        |                    |                    |                         |
| Longitudinal (m)                   | 25                 |                    | 5                       |
| Lateral (m)                        | 0.5                |                    | 0.5                     |
| Minimum Lane Width                 |                    |                    |                         |
| Min Lane Width (m)                 | 3.0                |                    | 3.0                     |

### General Notes:

1. All signs to be in accordance with Chapter 8 of TSM Guidance Document.
2. Signs to be placed so as not to cause obstruction to road users and pedestrians.
3. Safety Zones to be in accordance with Chapter 8 and maintained at all times.
4. An Garda Síochána to be notified prior to works commencing.
5. Any changes to TM Plan undertaken on site must be communicated to and approved by PSCS and PSDP.
6. Minimum 3.00m lane width to be maintained at all times.

### Site Specific Notes:

Blank area for site-specific notes.

### Legend:

- Works Area
- Diversion Routes
- Traffic Cones
- Pedestrian Route
- Sign Symbol

Ordnance Survey Ireland Licence No. EN 006360 9  
© Ordnance Survey Ireland/Government of Ireland



**SIAC**  
Dolcain House, Monastery Road  
Clondalkin, Dublin 22  
T: +353 (0)1 403 3111  
F: +353 (0)1 403 3222  
Email: info@siac.ie  
Web: www.siac.ie



Project Title:  
**Ballinasloe Water Services Upgrade Contract No.2 and Street Enhancement Works**

Drawing Title:  
**Temporary Traffic Management Layout For Road Closure and Diversion Dunloe Street Inner**

Revision Details Box


| Rev. No. | Comments |
|----------|----------|
|          |          |
|          |          |
|          |          |
|          |          |
|          |          |

Detail Box

|           |              |                |
|-----------|--------------|----------------|
| Drawn:    | Scale:       | Drawing no.:   |
| PB        | not to scale | TMD/2017/ET003 |
| Approved: | Date:        | Rev.:          |
| PMC       | 20.06.2018   | 1              |

# Dunloe Street Outer - Road Closure and Diversion

## Phase 1D&3D

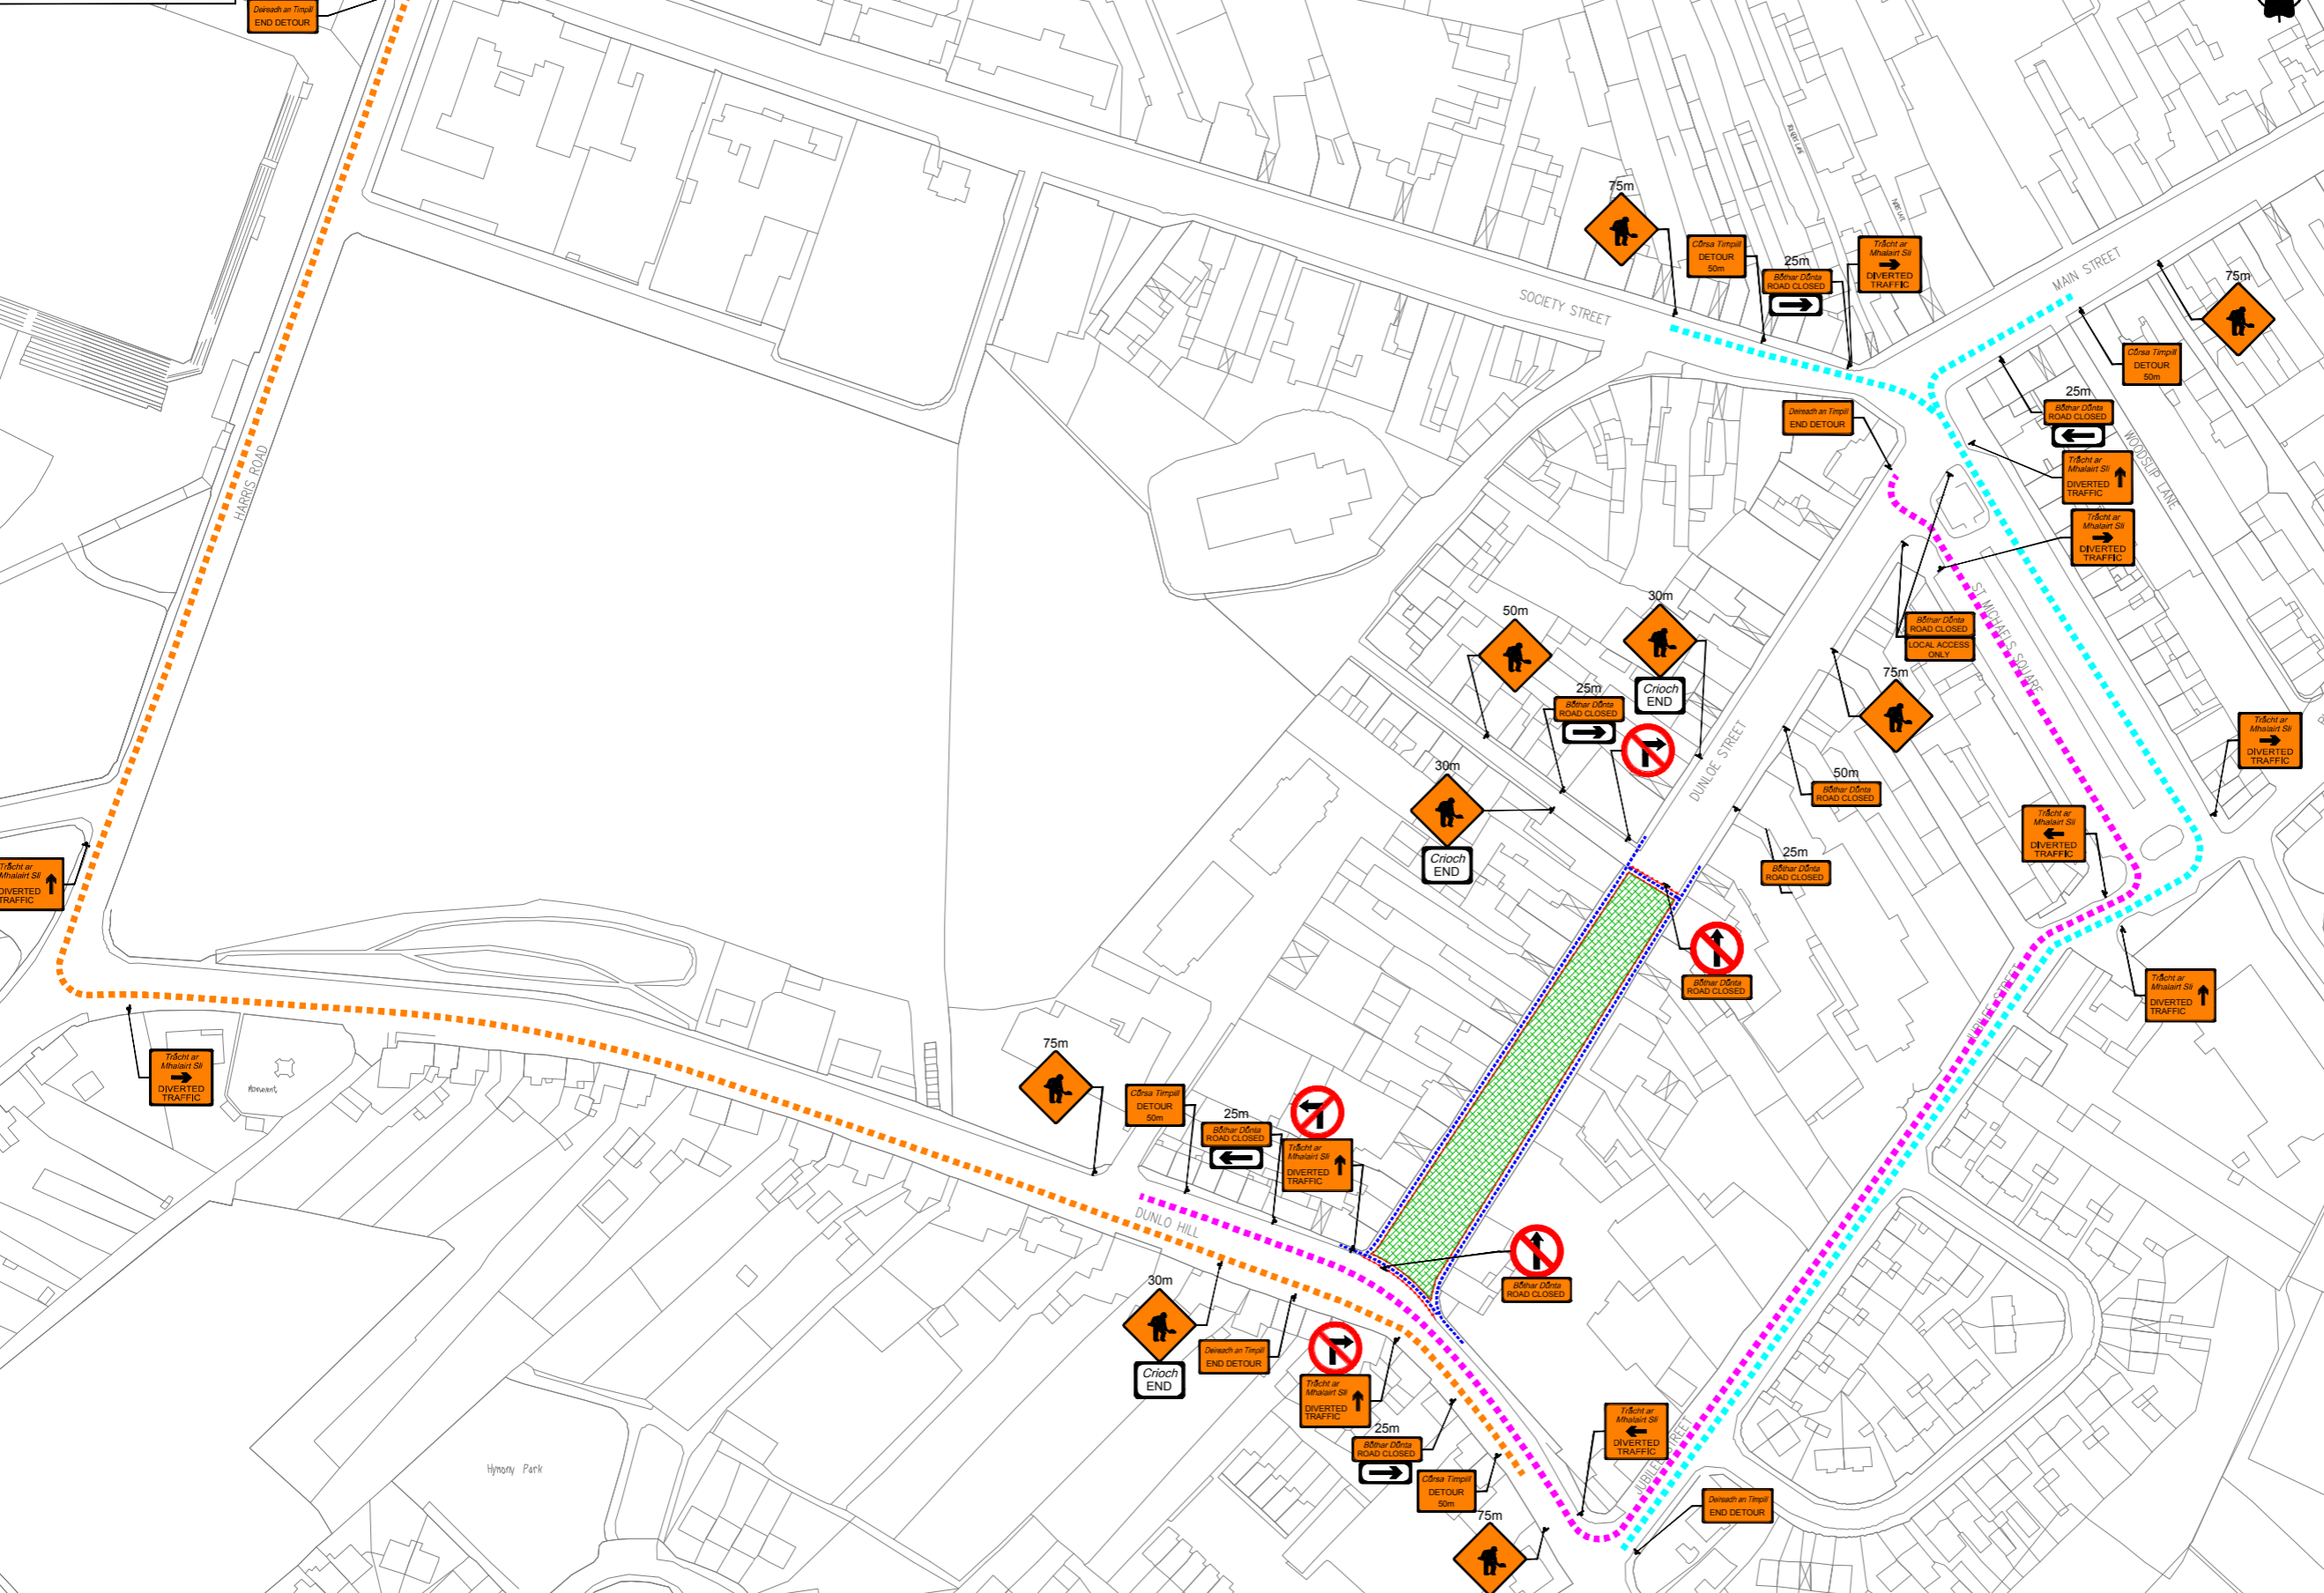

### Designs Parameters:

Type A, Level 2, Speed limit 50/60km/h.

| Design Parameters                  | Roadworks          |                    |                         |
|------------------------------------|--------------------|--------------------|-------------------------|
|                                    | Type A (Full-Time) | Type B (Part-Time) | Type C (Short Duration) |
| Speed Limit                        | 50 or 60 km/h      |                    |                         |
| Temporary Signs                    |                    |                    |                         |
| Sign Visibility (m)                | 50                 |                    | 50                      |
| Number of Signs                    | 3                  |                    | 2                       |
| Cumulative Distance (m)            | 75                 |                    | 50                      |
| Distance between advance signs (m) | 25                 |                    | 25                      |
| Minimum Rate of Taper              |                    |                    |                         |
| Taper at Lane (m)                  | 1 in 15            |                    | 1 in 5                  |
| Taper at Hard Shoulder (m)         | 1 in 10            |                    | 1 in 5                  |
| Maximum Lamp Spacing               |                    |                    |                         |
| At Taper (m)                       | 6                  |                    | 6                       |
| Longitudinal (m)                   | 12                 |                    | 12                      |
| Maximum Cone Spacing               |                    |                    |                         |
| At Tapers (m)                      | 3                  |                    | 3                       |
| Longitudinal (m)                   | 6                  |                    | 6                       |
| Cone Height (mm)                   | 750                |                    | 750                     |
| Safety Zone                        |                    |                    |                         |
| Longitudinal (m)                   | 25                 |                    | 5                       |
| Lateral (m)                        | 0.5                |                    | 0.5                     |
| Minimum Lane Width                 |                    |                    |                         |
| Min Lane Width (m)                 | 3.0                |                    | 3.0                     |

### General Notes:

1. All signs to be in accordance with Chapter 8 of TSM Guidance Document.
2. Signs to be placed so as not to cause obstruction to road users and pedestrians.
3. Safety Zones to be in accordance with Chapter 8 and maintained at all times.
4. An Garda Síochána to be notified prior to works commencing.
5. Any changes to TM Plan undertaken on site must be communicated to and approved by PSCS and PSDP.
6. Minimum 3.00m lane width to be maintained at all times.

### Site Specific Notes:

### Legend:

- Works Area
- Diversion Routes
- Traffic Cones
- Pedestrian Route
- Sign Symbol

Ordnance Survey Ireland Licence No. EN 006360 9  
© Ordnance Survey Ireland/Government of Ireland



**SIAC**  
Dolcain House, Monastery Road  
Clondalkin, Dublin 22  
T: +353 (0)1 403 3111  
F: +353 (0)1 403 3222  
Email: info@siac.ie  
Web: www.siac.ie



Project Title:  
**Ballinasloe Water Services Upgrade Contract No.2 and Street Enhancement Works**

Drawing Title:  
**Temporary Traffic Management Layout For Road Closure and Diversion Dunloe Street Outer**

Revision Details Box

| Rev. No. | Comments |
|----------|----------|
|          |          |
|          |          |
|          |          |
|          |          |

Detail Box

|           |              |                |
|-----------|--------------|----------------|
| Drawn:    | Scale:       | Drawing no.:   |
| PB        | not to scale | TMD/2017/ET004 |
| Approved: | Date:        | Rev.:          |
| PMC       | 20.06.2018   | 1              |