


Moy Road, Kinvarra – TM Overview

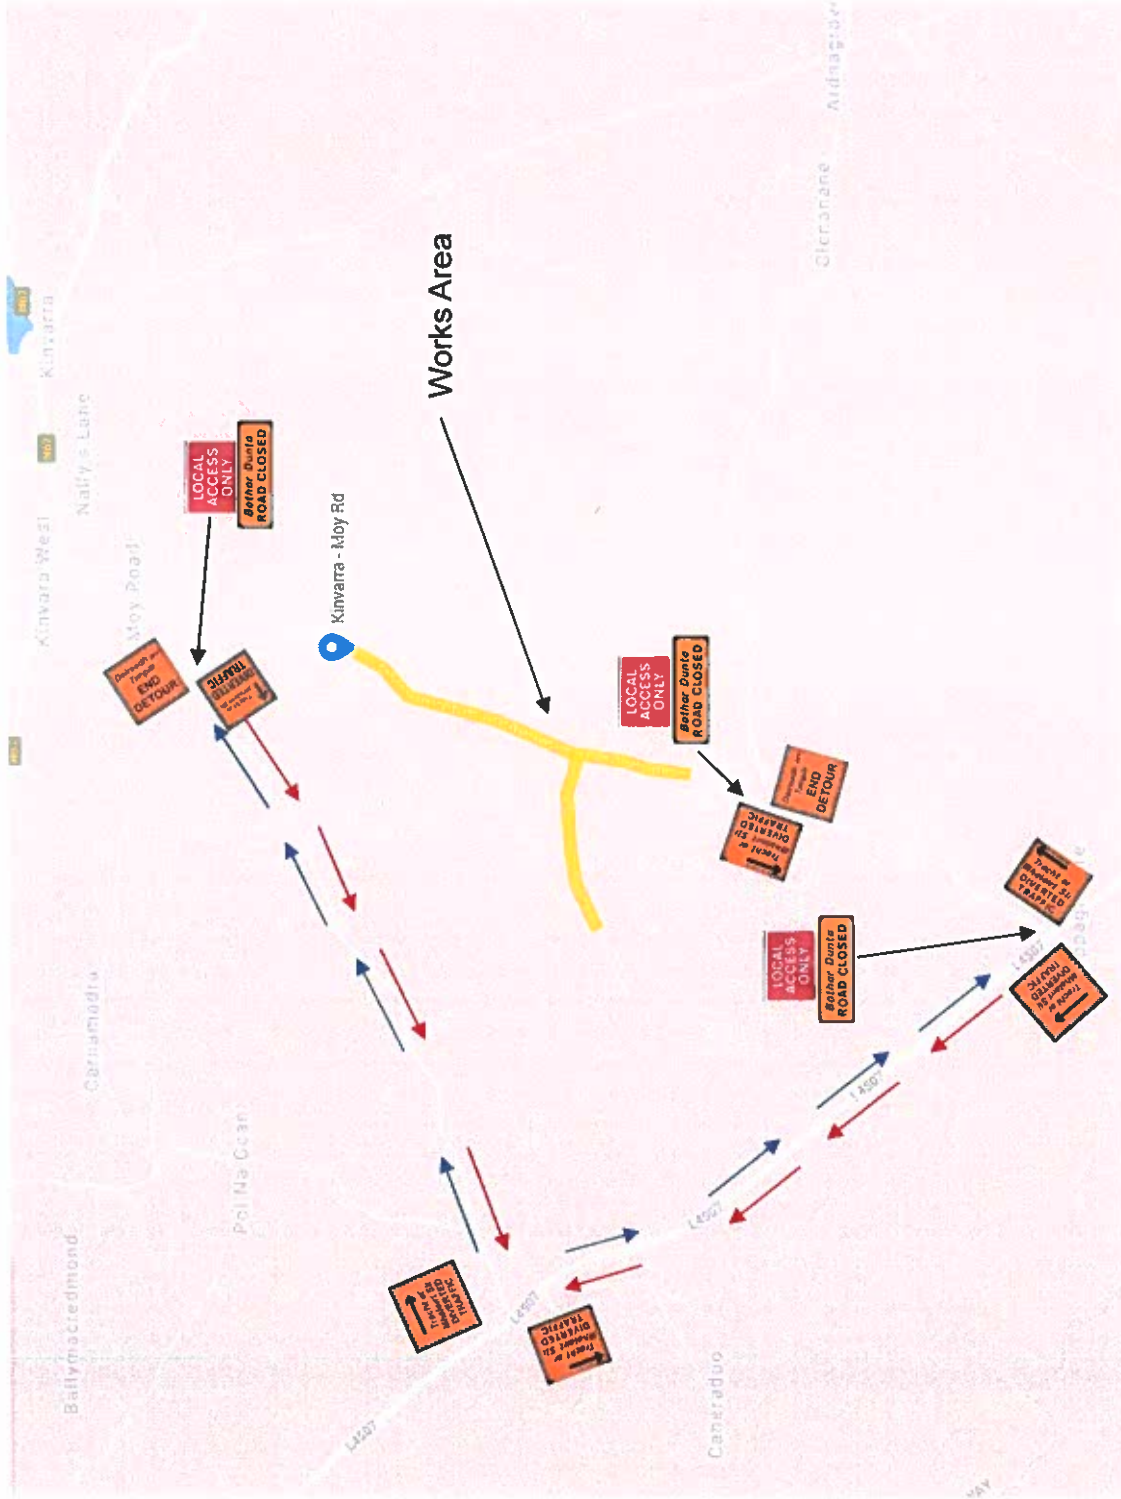

NOTES

1. All signs will comply with Traffic Sign Regulations.
2. All Traffic Management to be in accordance with Chapter 8.

FARRANS
UTILITIES
Farrans Construction Ltd 99 Kingsway, Dunmurry BT17 9NU
Project: Irish Water Network Management Moy Road, Kinvarra, Galway

Moy Road, Kinvarra – TM Overview



NOTES

1. All signs will comply with Traffic Sign Regulations
2. All Traffic Management to be in accordance with Chapter 8


FARRANS

UTILITIES

Farrans Construction Ltd
99 Kingsway,
Dunmurry,
BT17 9NU.

Project:

Irish Water Network
Management
Moy Road, Kinvarra,
Galway

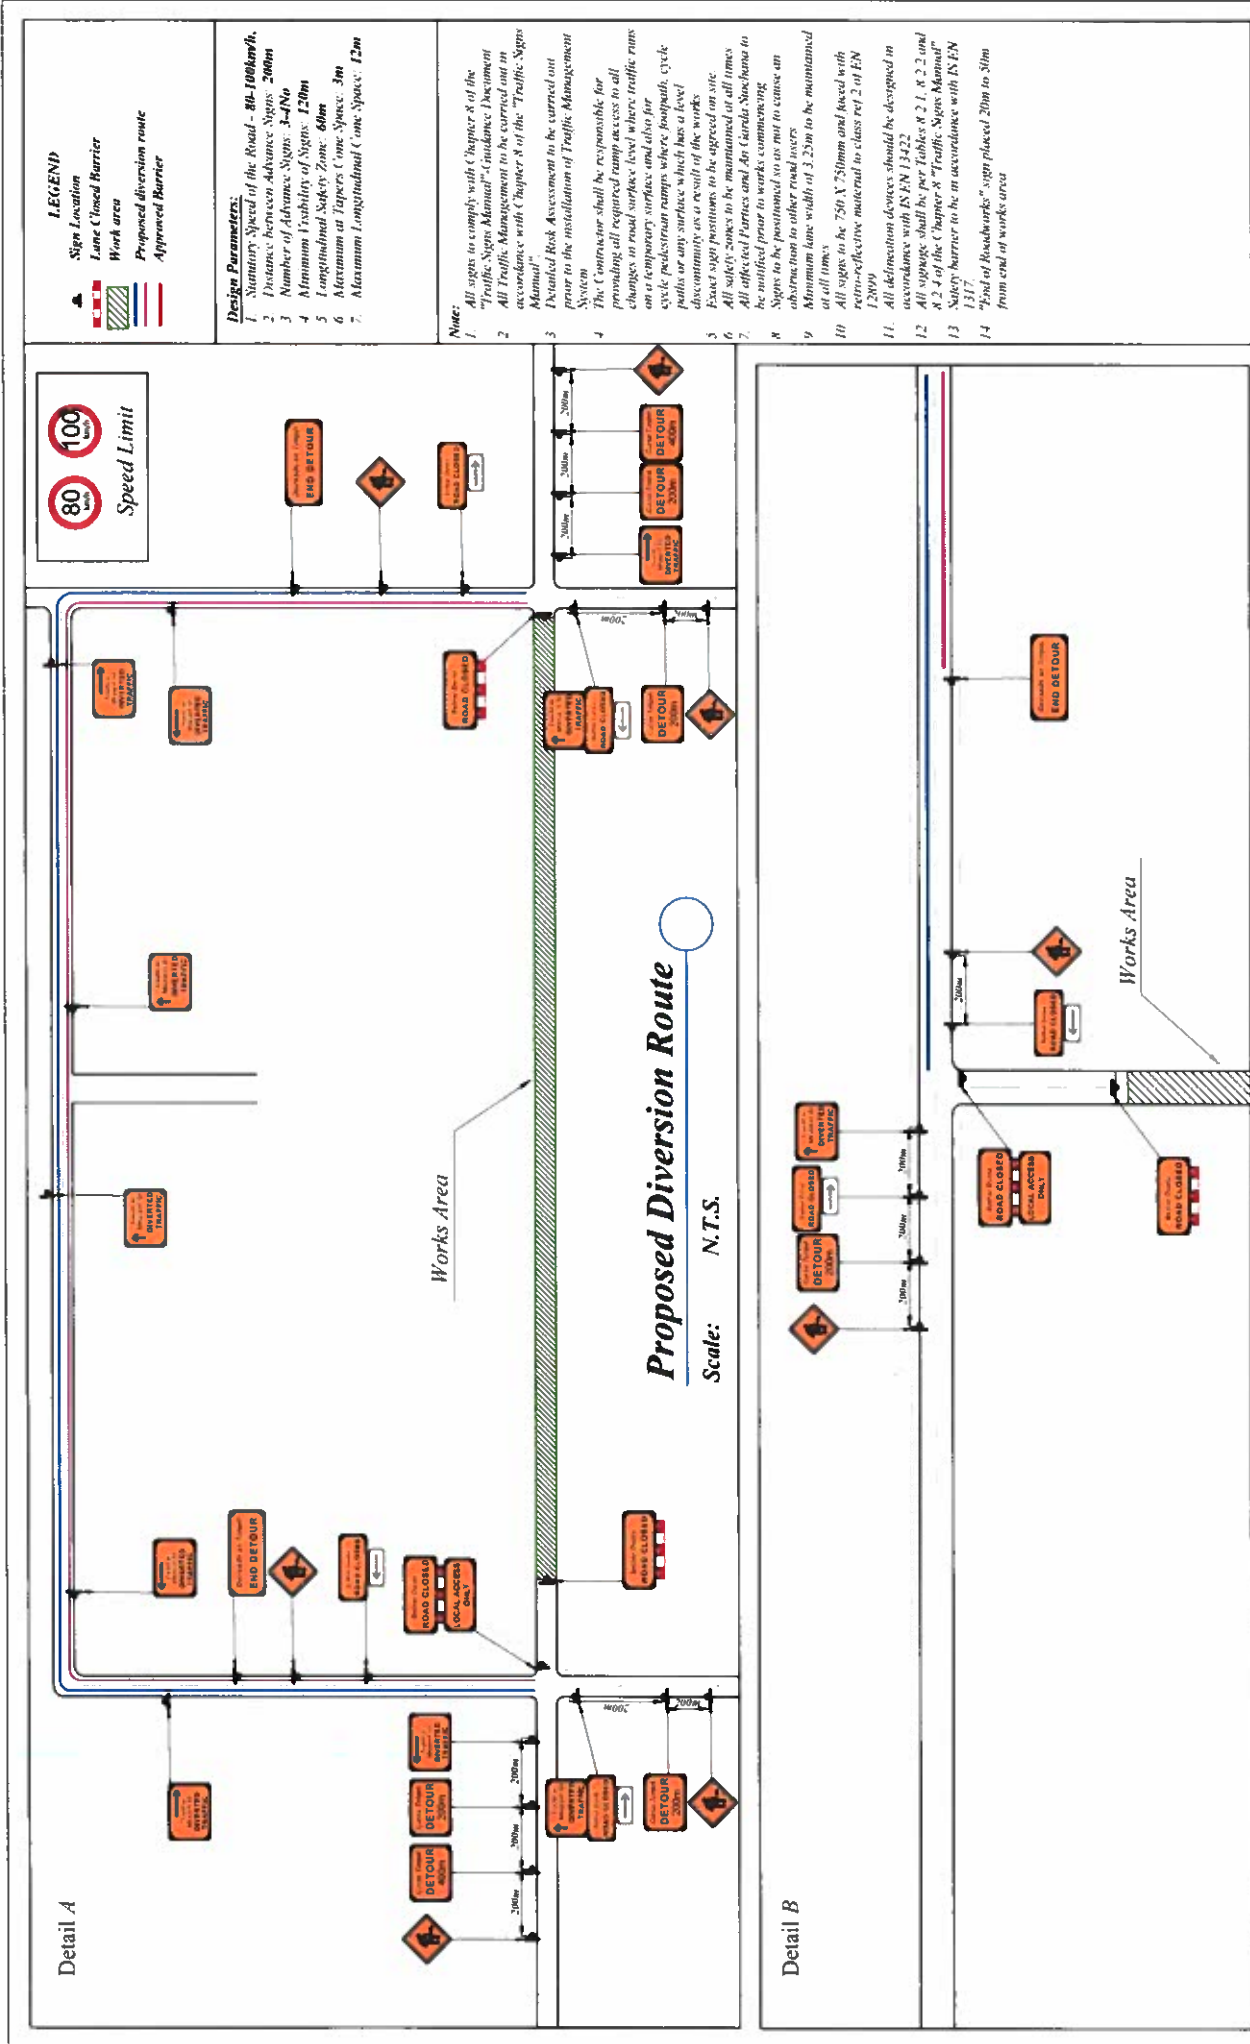

	Rev: Description:	Job Details: Proposed Traffic Management Plan for Proposed Road Closure	Drawing: Typical Road Closure and Detour Details for Road Level 3 & 4 80km/h and 100km/h	Dwg No: 01
	Date:	Sheet:	CAD File ref.:	Rev:
		Date:	Date:	Scale:
		Drawn By:	September 2017	As Shown