

LEGEND

- ▲ Sign Location
- Works Area
- Diversion Route


NOTE:

- All signs to comply with Chapter X of the "Traffic Signs Manual" Guidance Document
- All Traffic Management to be carried out in accordance with Chapter X of the "Traffic Signs Manual"
- Detailed Risk Assessment to be carried out prior to the installation of Traffic Management System
- Plant sign positions to be agreed with the Garda Síochána
- All affected parties and the Garda Síochána to be notified prior to works commencing
- Signs to be positioned so as not to cause an obstruction to other road users
- All signs to be fixed with retro-reflective material to class r12 of EN 12899
- Signages shall be per Tables 8.1.1, 8.2.2 and 8.2.3 of the Chapter X "Traffic Signs Manual"
- "End of Roadworks" sign placed 20m to 30m from end of works area
- Local access and emergency services access only will be closed for all times
- Road closure to be managed
- All surfaces which have only base course applied must have signage indicating temporary surface as per Chapter 8 of the "Traffic Signs Manual" - Guidance Document

Signs to be used where there is a danger that high vehicles may contact **OVERHEAD CABLES**

Rev: Description:	Date:	Job Details: N60 BALLYMOE PAVEMENT IMPROVEMENT SCHEME 2018 GALWAY COUNTY COUNCIL	Drawing: Traffic Management - N60 Road Closure Proposed Diversion Route	Dwg no: 03
		Sheet:	Drawn By: AK	Rev:
		CAD File ref:	Date: February 2019	Scale: As Shown



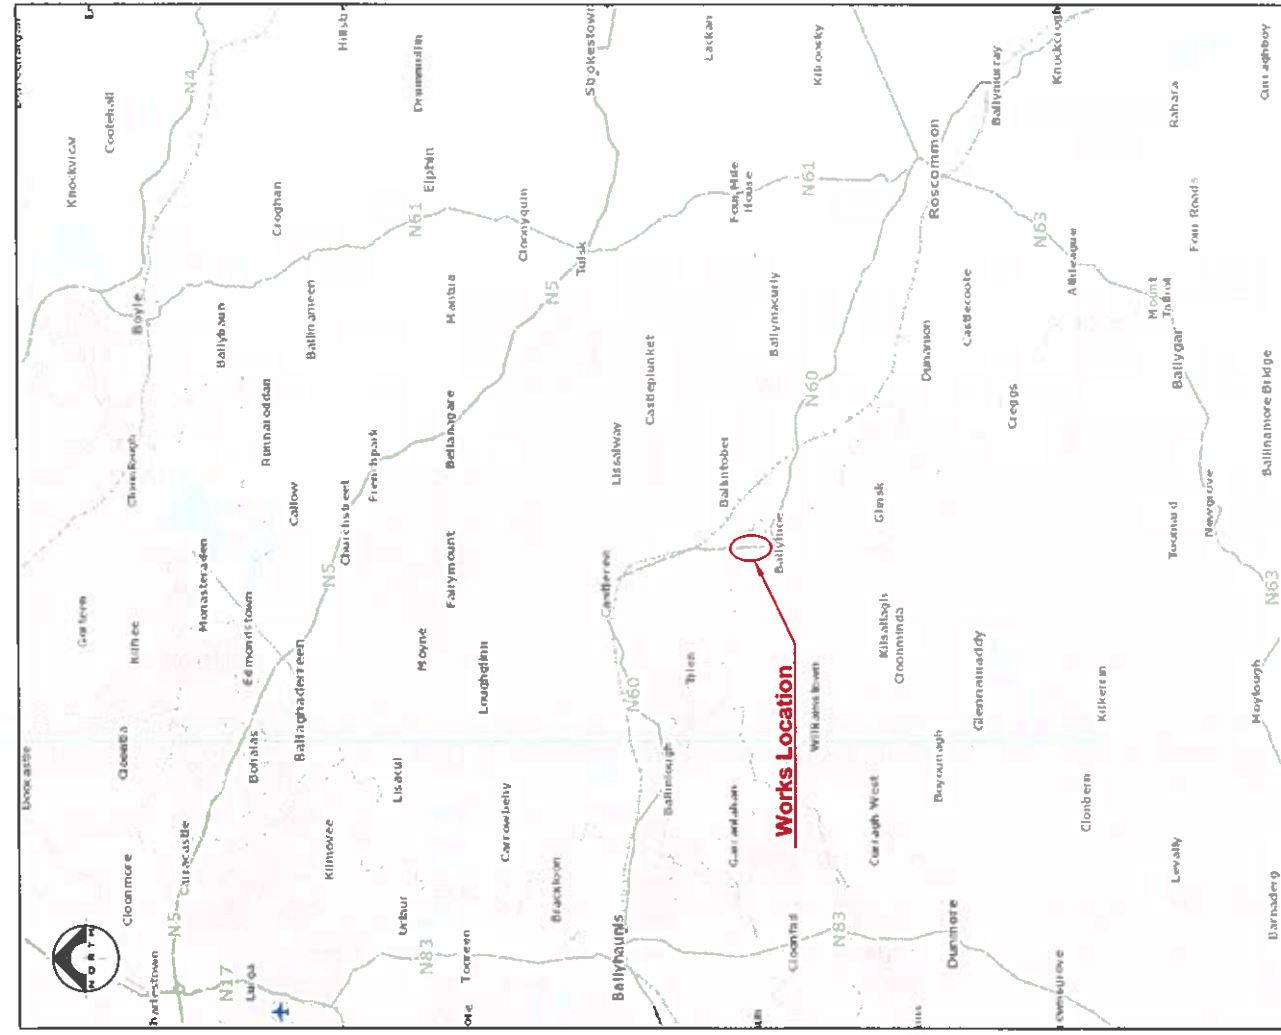

Job Details: N60 BALLYMOE PAVEMENT IMPROVEMENT SCHEME 2018 GALWAY COUNTY COUNCIL	Sheet: CAD File ref:	Drawn By: AK	Date: October 2018
	Drawing: Proposed Works Location.	Dwg no.: 01	Rev.:
Rev. Description:	Date:		

