


TTMP - Phase 2

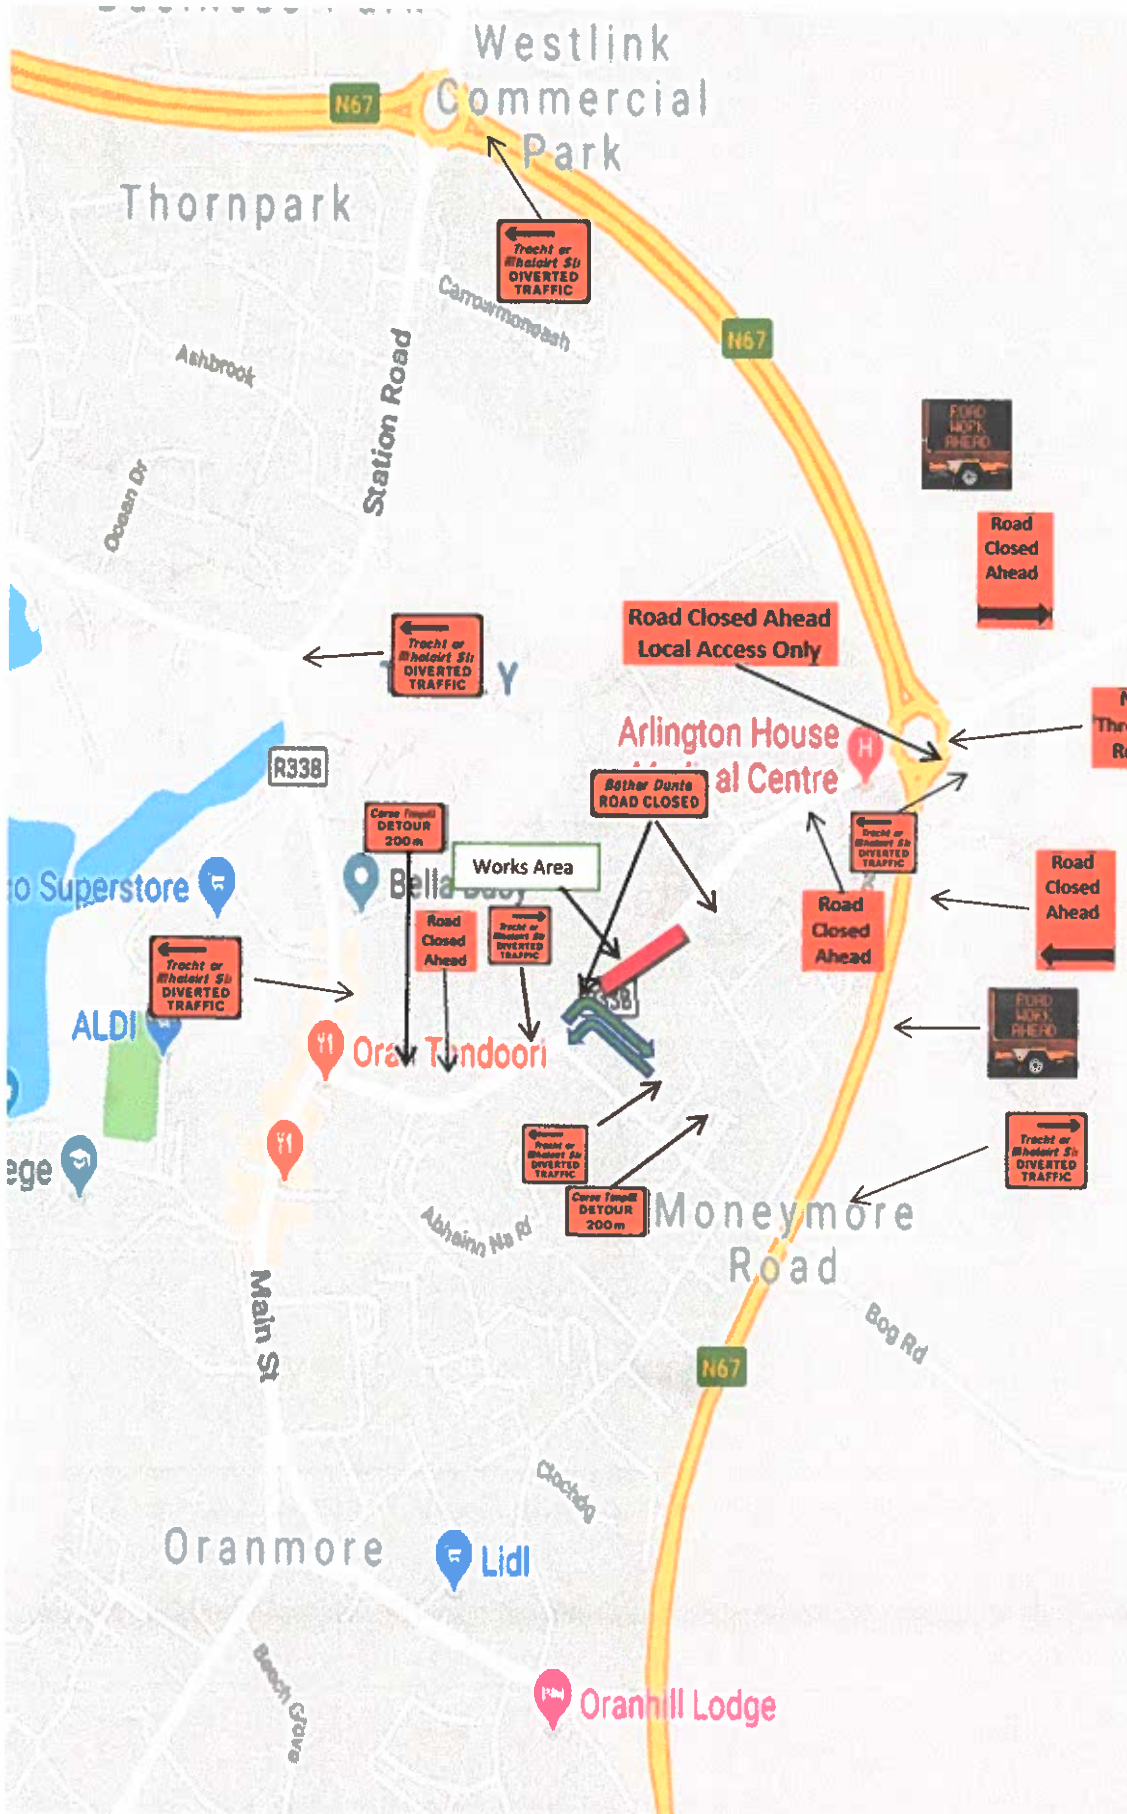



IN ABEYANCE

EXISTING SEWER TO BE DECOMMISSIONED. ALL EXISTING CONNECTIONS TO BE DIVERTED TO PROPOSED NEW FOUL SEWER

EXISTING MH54.1
CL= 6.23
L= 4.66

EXISTING MH54
CL= 4.78
L= 0.01

EXISTING MH53
CL= 4.51
L= 0.01

RC RETAINING WALL

09 10

06 07 08

01 02