


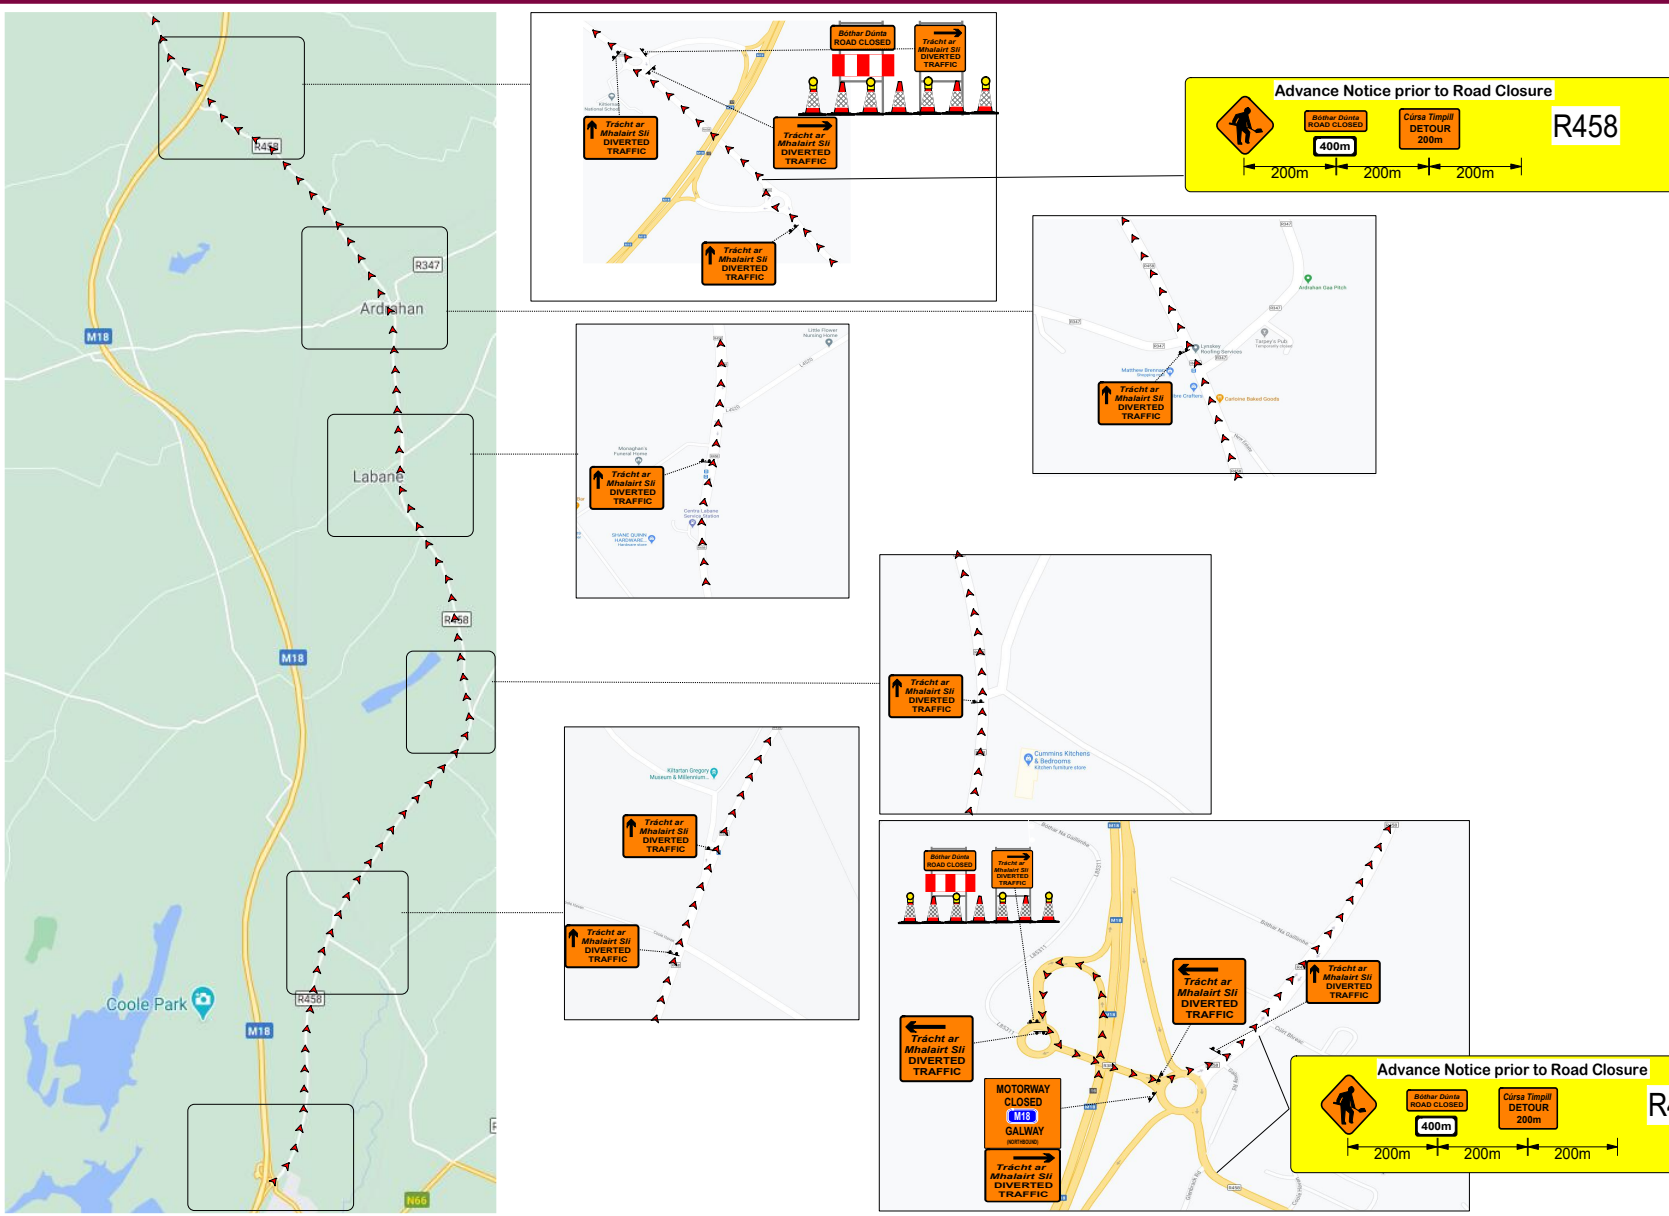

Designed By: Oliver Sheerin
 Date : 08/12/2020
 Checked By: _____
 Date : _____
 Approved By: _____
 Date : _____

Drawing Title :
**M18 Road Closure
 between
 Junction 16 Gort
 and
 Junction 18 Rathmorrissey(M6)
 NORTHBOUND**
 Page One Of Two



MANIFEST

SIGN																			
CODE	WK 091	WK 091	WK 091	WK 094	WK 090	WK 001	P 001	W 183											
AMOUNT	8	4	2	5	3	3	3	2	1										
SIZE	750mm	750mm	750mm																

Legend

Direction of Traffic

Sign Location

