


Main Street - Lane Closure and Diversion

PHASE 1 - R308 MAIN STREET

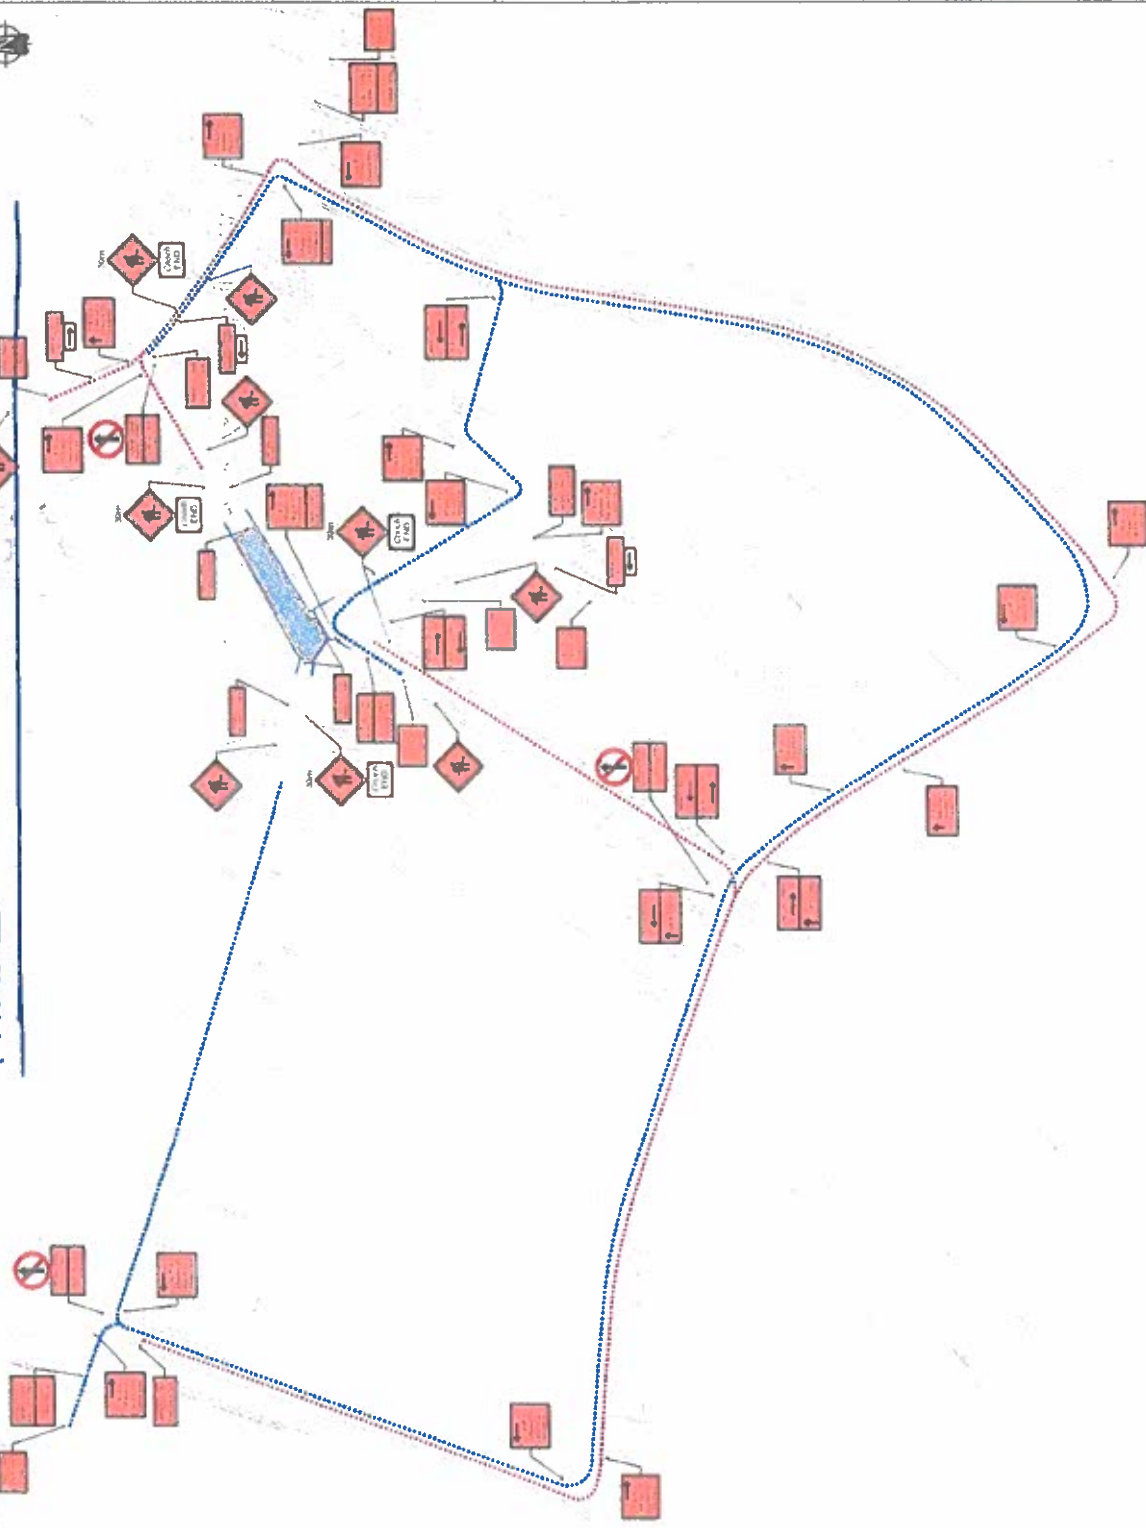



General Notes

- All signs to be in accordance with Chapter B of TSI Guidance Document
- Signs to be placed in order to cause obstruction in the work area
- Safety Zones to be in accordance with Chapter 11 and maintained at all times
- An Garda Siochana to be notified prior to works commencing
- Any changes to TM Plan undertaken on site must be communicated to and approved by PSCS and PSCP
- Minimum 3.0m lane width to be maintained at all times

Site Specific Notes

- Legend**
- Work Area
 - Diversion Route
 - Traffic Cones
 - Pedestrian Route
 - Sign Symbol

Distance Sheet Ireland Licence No. EN1561609

Revision Details Box

Rev. No.	Comments

Details Box

Drawn	Scale	Drawing no
	not to scale	TMD/2017/E/032
Approved	Date	Rev
SS	22.05.2019	0

Project Title

Ballinacree Water Services Upgrade
Contract No.2 and Street
Enhancement Works

Drawers Title

Temporary Traffic Management Layout
For Lane Closure and Diversion
Main Street



Client

SIAC
Delaney House, Monasterey Road
Clonsilla, Dublin 22
T: +353 (0)1 403 3111
F: +353 (0)1 403 3322
E: info@siac.ie
WEB: www.siac.ie



