



Comhairle Chontae na Gaillimhe  
Galway County Council

# Tuam Sewerage Scheme

## Pump-house and Sump

(Detailing Sections, elevation of motor room and plan of motor room etc, with slight colour tint)

With Annotation

*'Certified as lodged with Local Government,  
Nicholas Dwyer, 8/10/1935'*

Ref. IM4


Drawing no. 6

Scale  $\frac{1}{4}$  inch to 1 foot


Prepared by J.H.M., July 1935

**GC/WS/CS/12/001 (4)**


DRP  
ZZ  
034

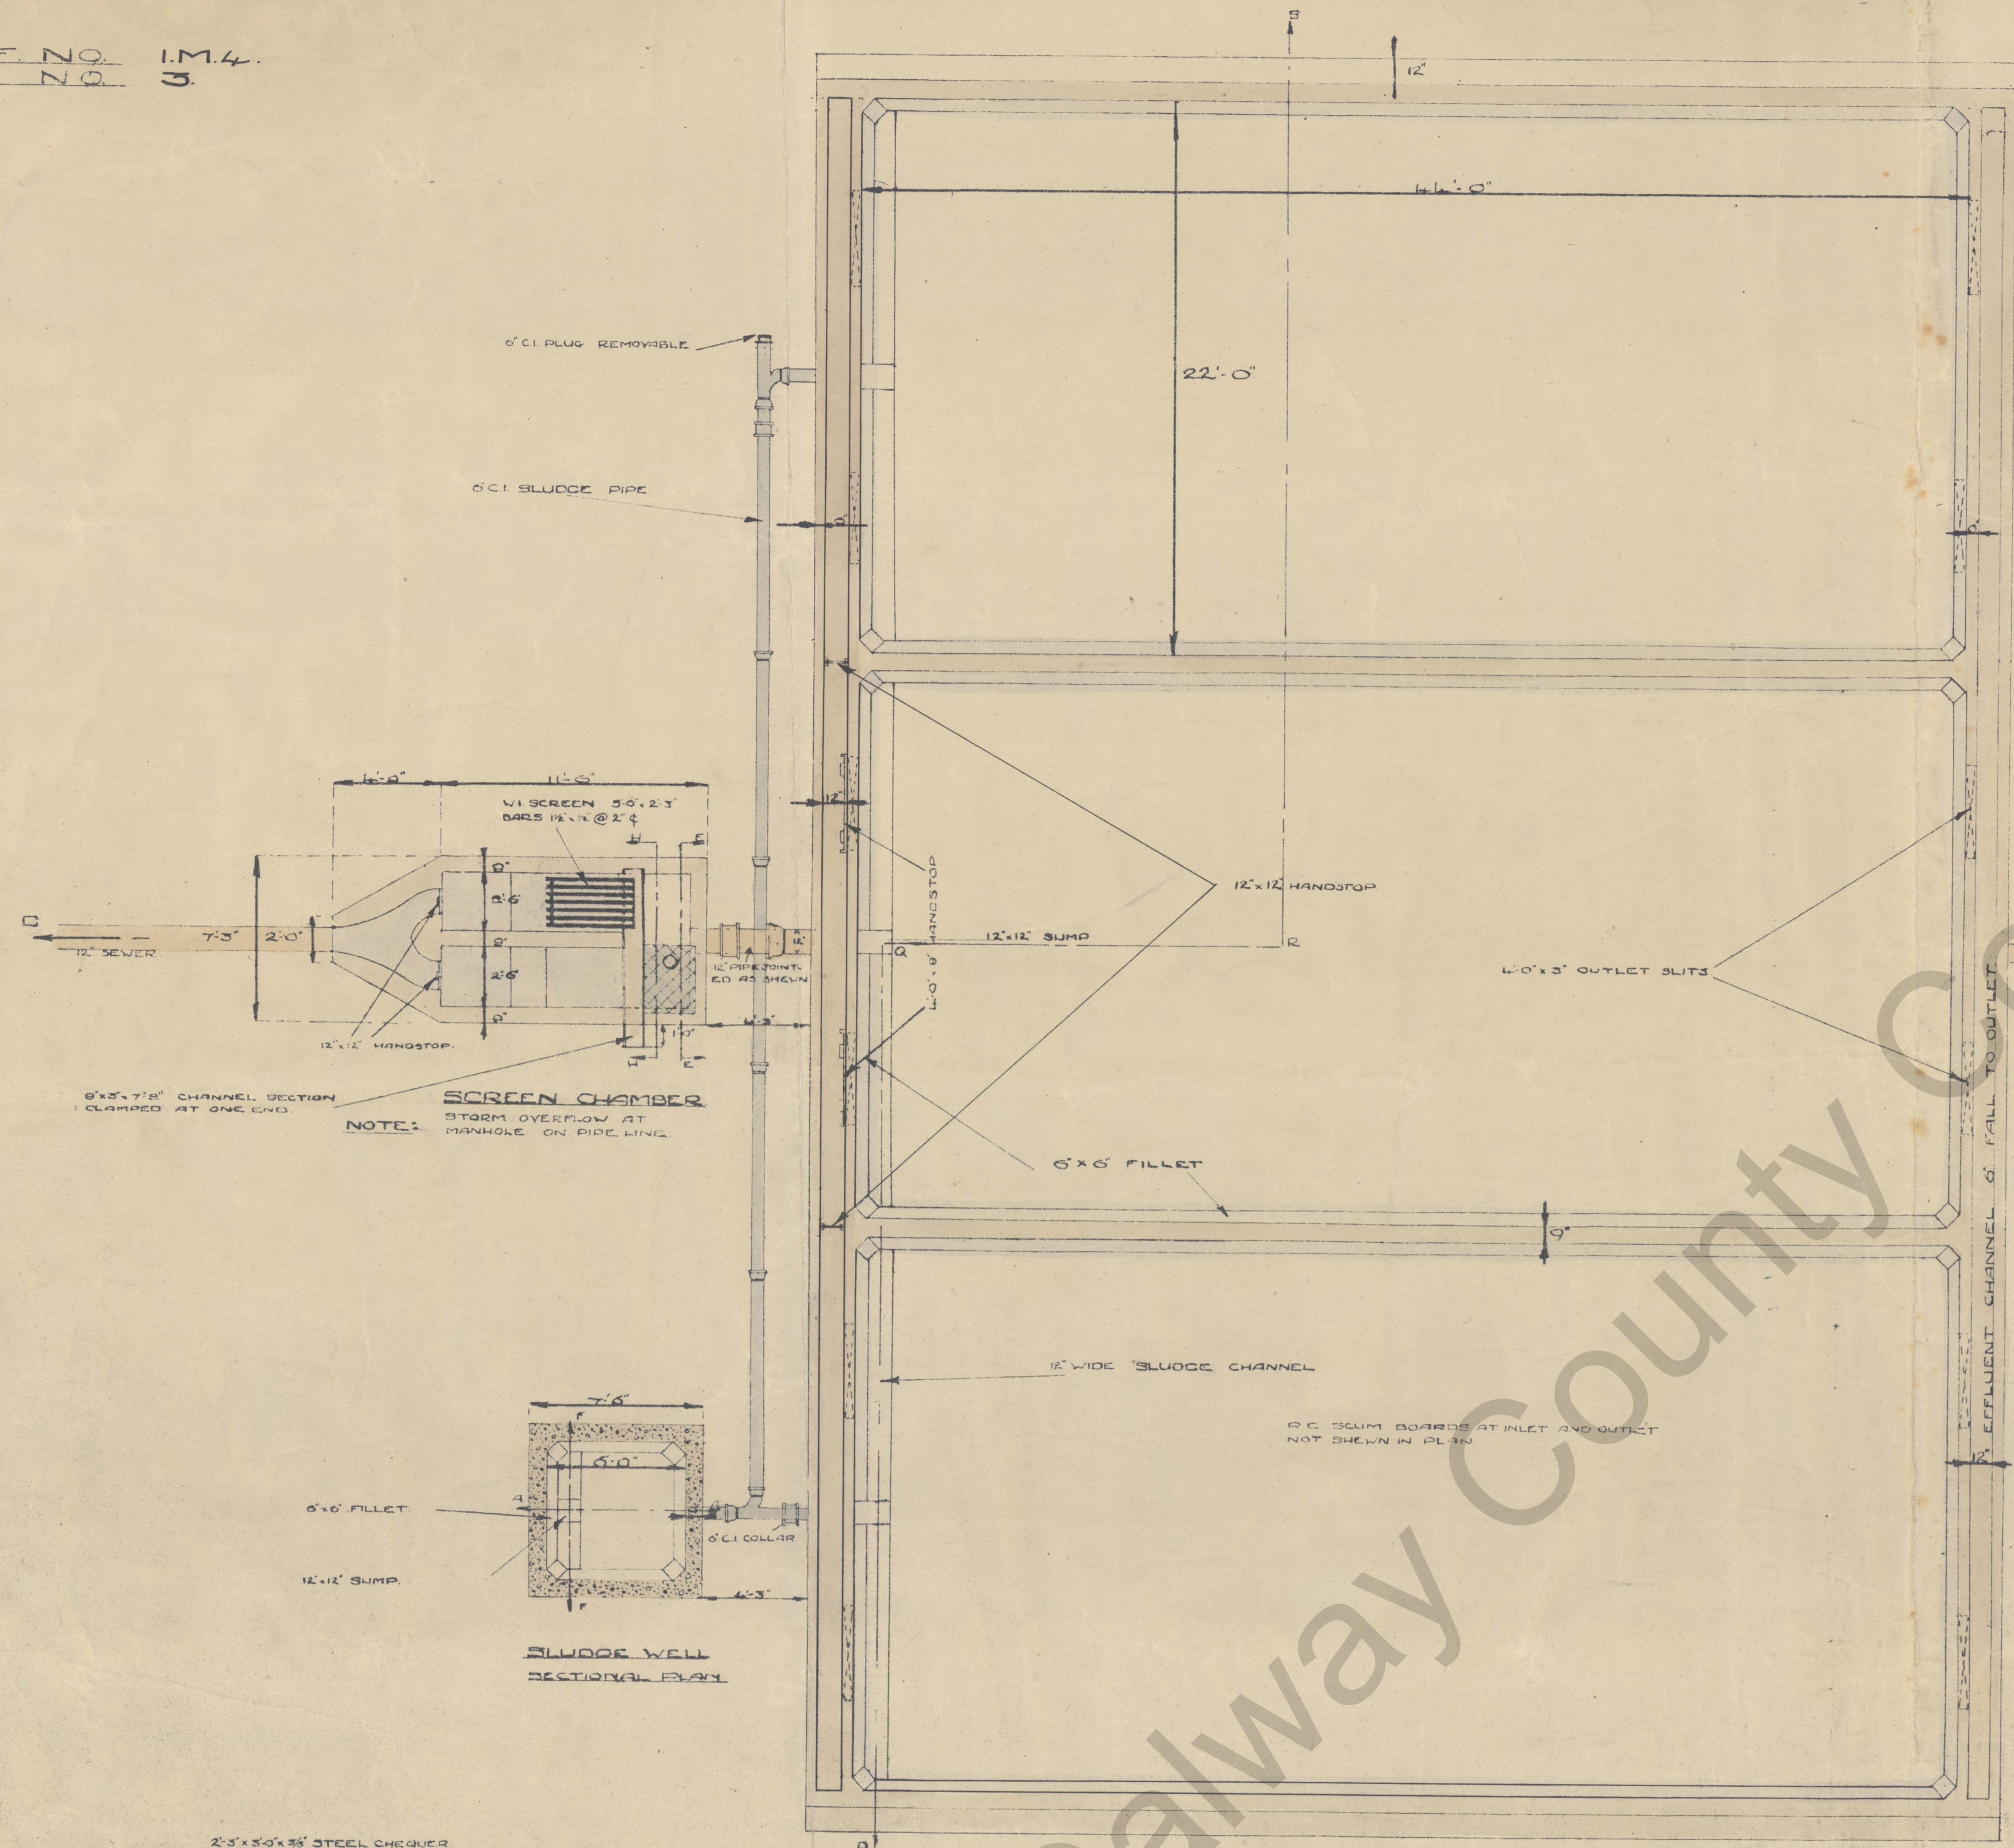


LAYOUT PLAN

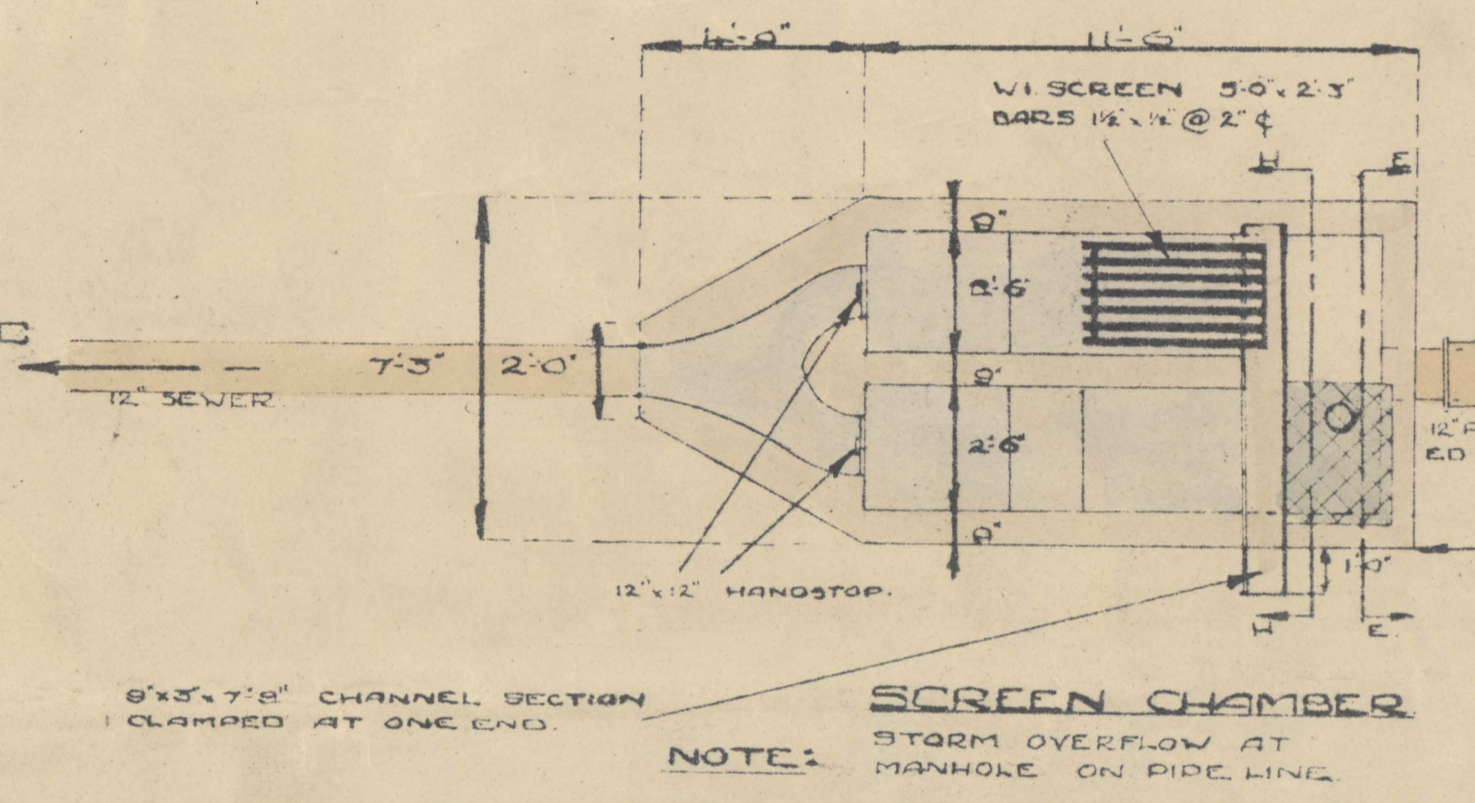


SCREEN CHAMBER

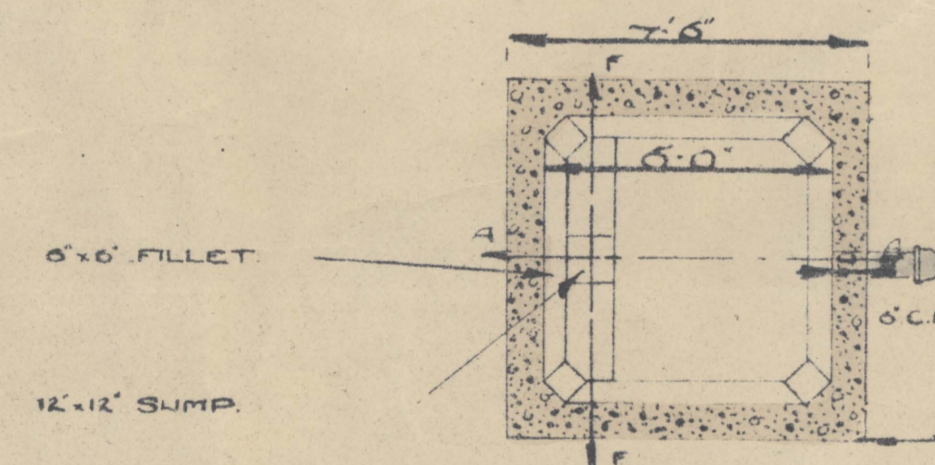


SLUDGE WELL

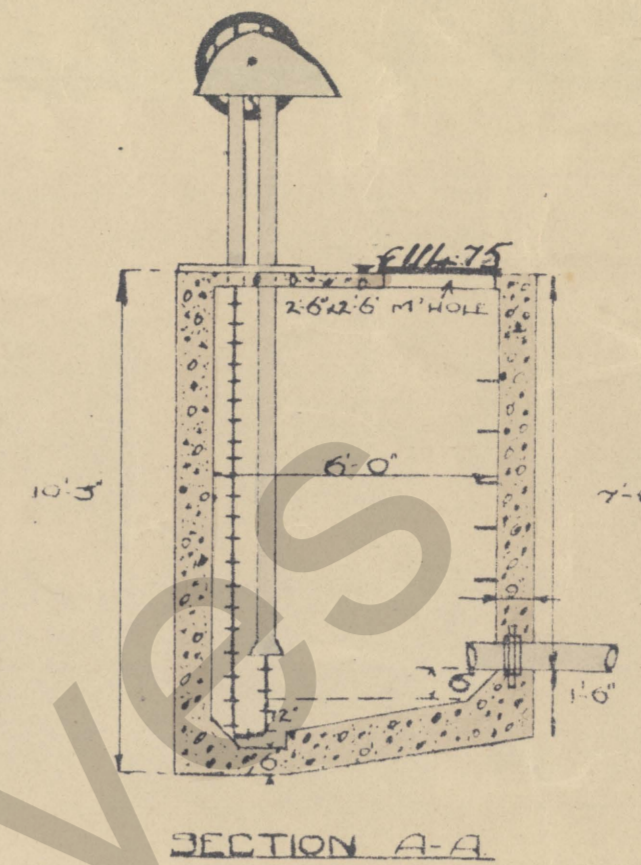


SECTION A-A

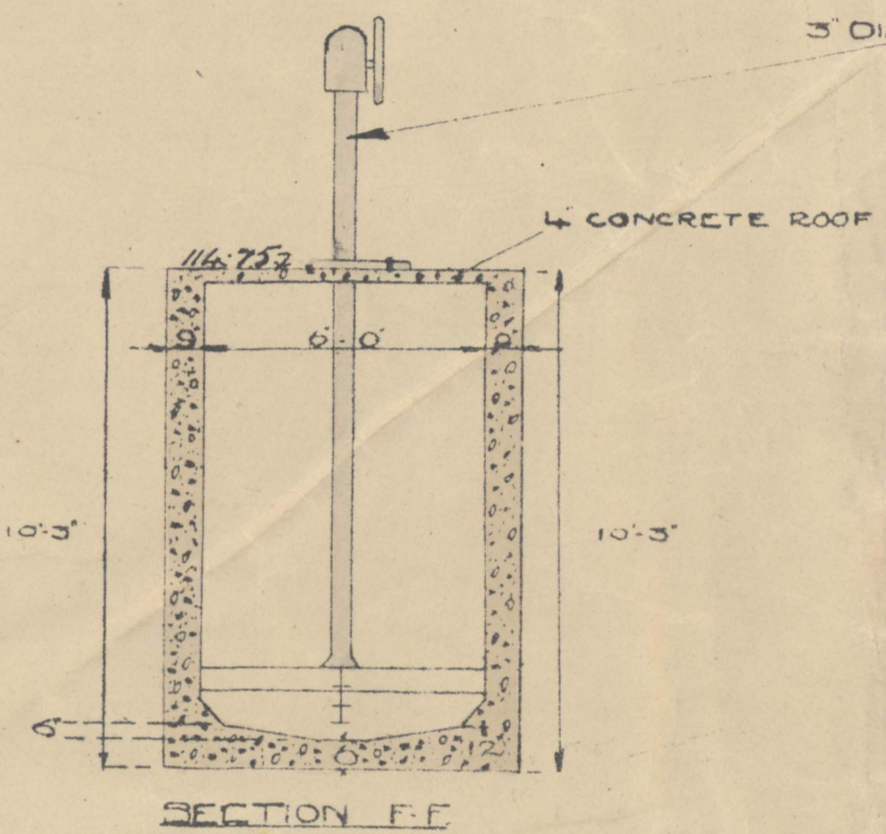


SECTION F-F

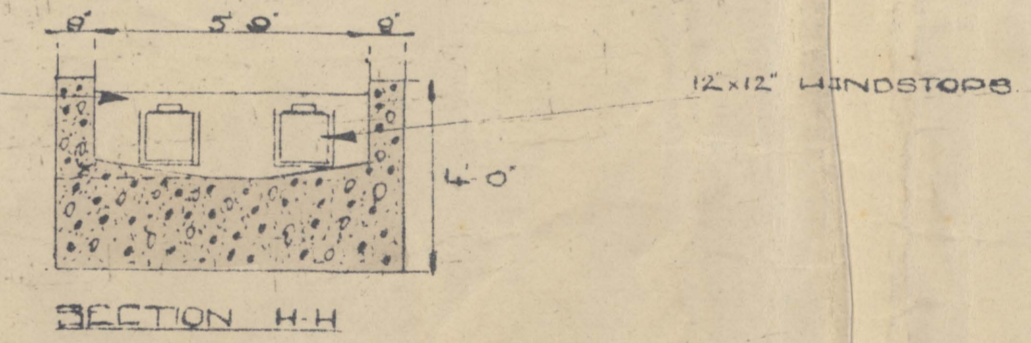


SECTION H-H

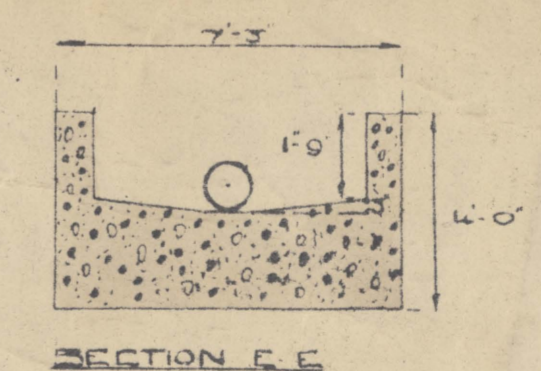

SECTION E-E

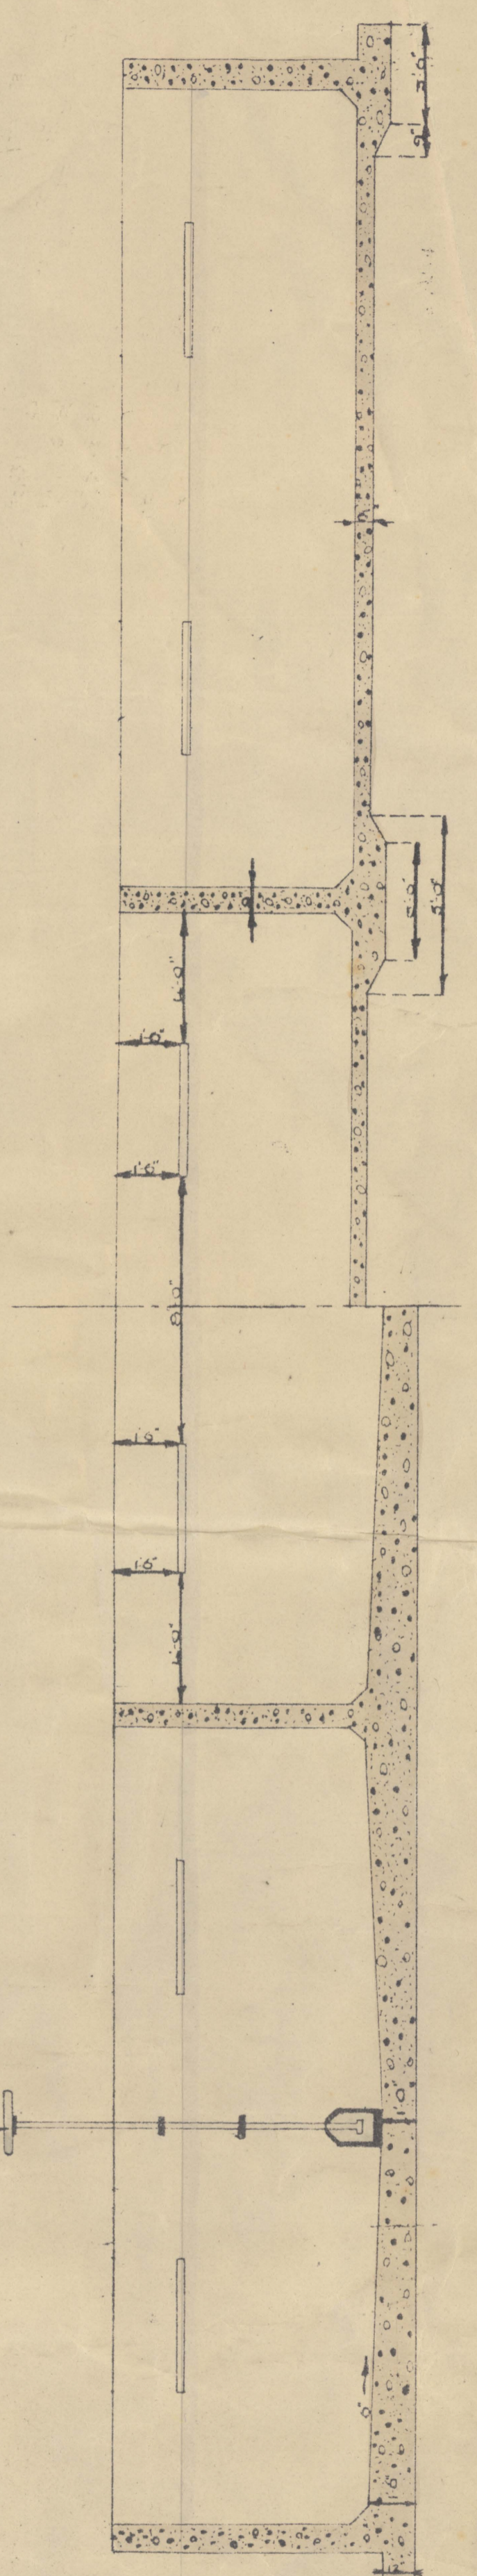

SECTION - P-P

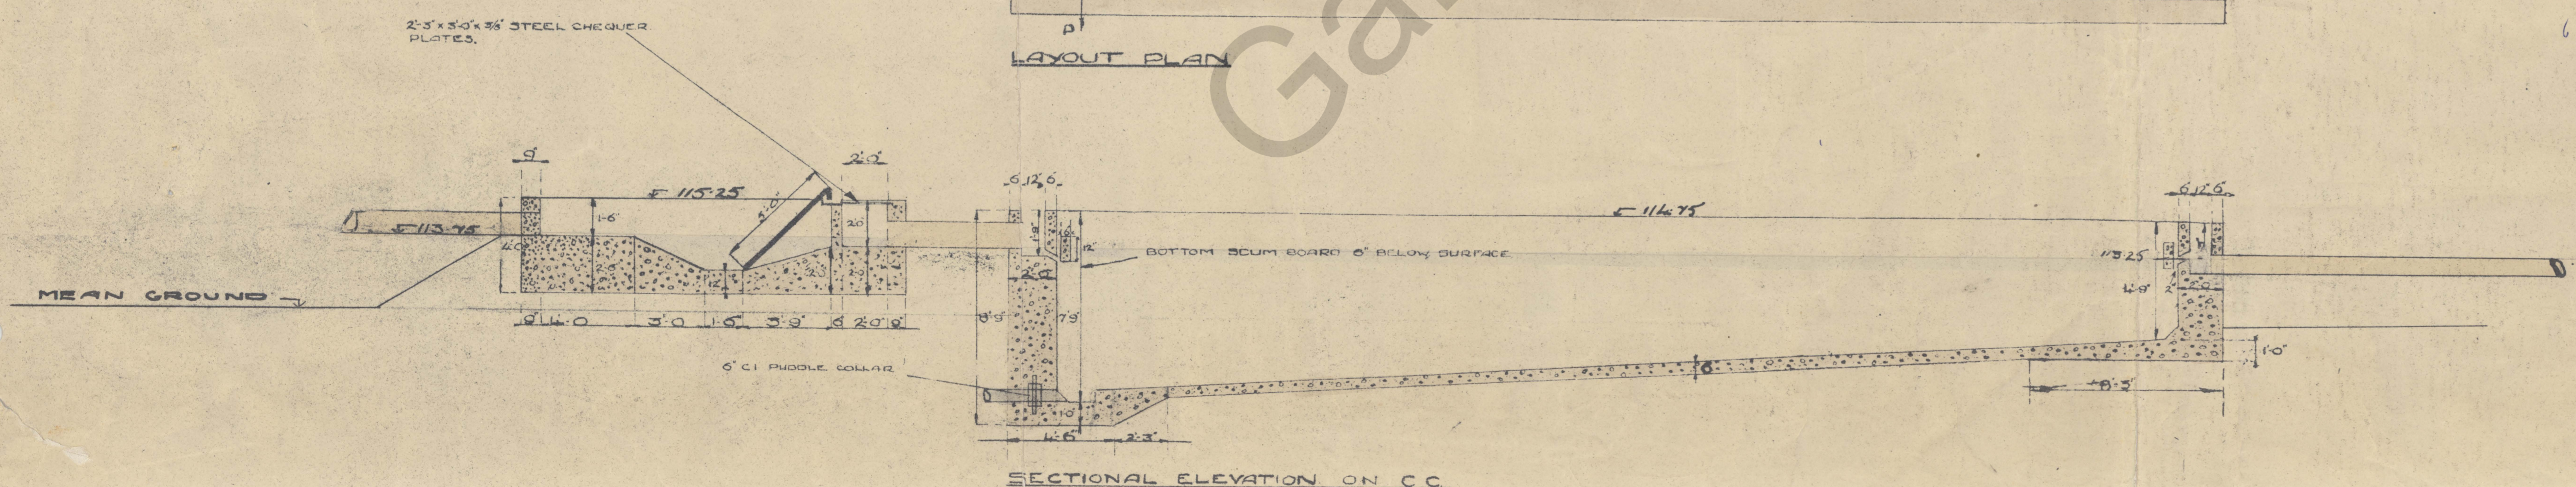

SECTIONAL ELEVATION ON C-C

GALWAY COUNTY  
BOARD OF HEALTH  
**TUAM SEWERAGE**  
PURIFICATION WORKS DETAILS  
1/4\"/>

*Certified as lodged with  
Local Government  
Nicholas Searns & Co.*