

Tuam Sewerage Extensions Scheme 1945

Sections

(for various areas such as Ballygaddy Road,
Church View Extension, Dublin Road and Station)

Drawing no. 2230 (Revised)

Horizontal Scale 208 ft: 1"



Vertical Scale 10 ft: 1"

Prepared by Nicholas O'Dwyer, Engineer

2 August 1945

(In fair physical condition)

GC/WS/CS/12/001 (14)

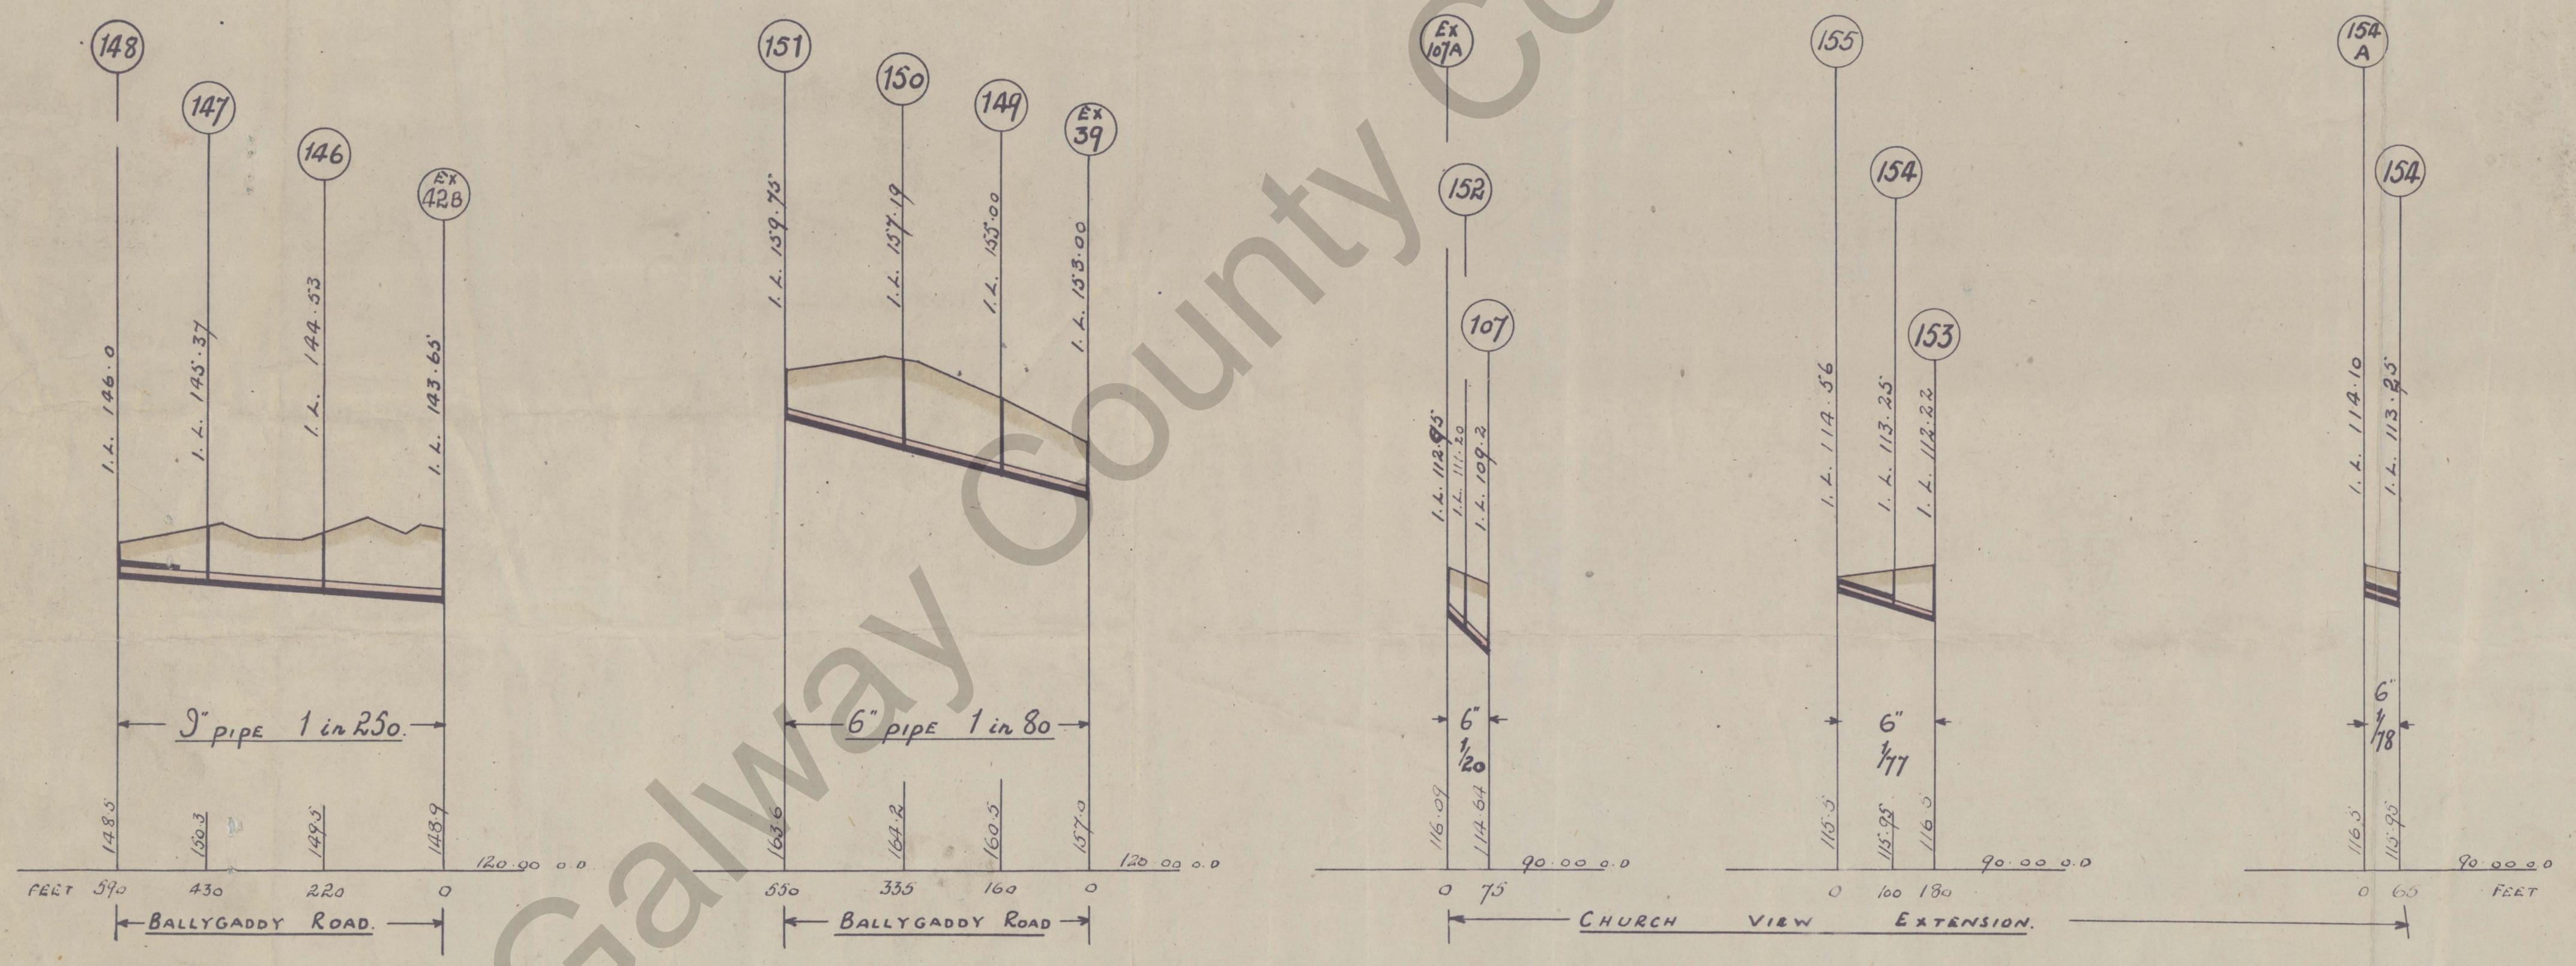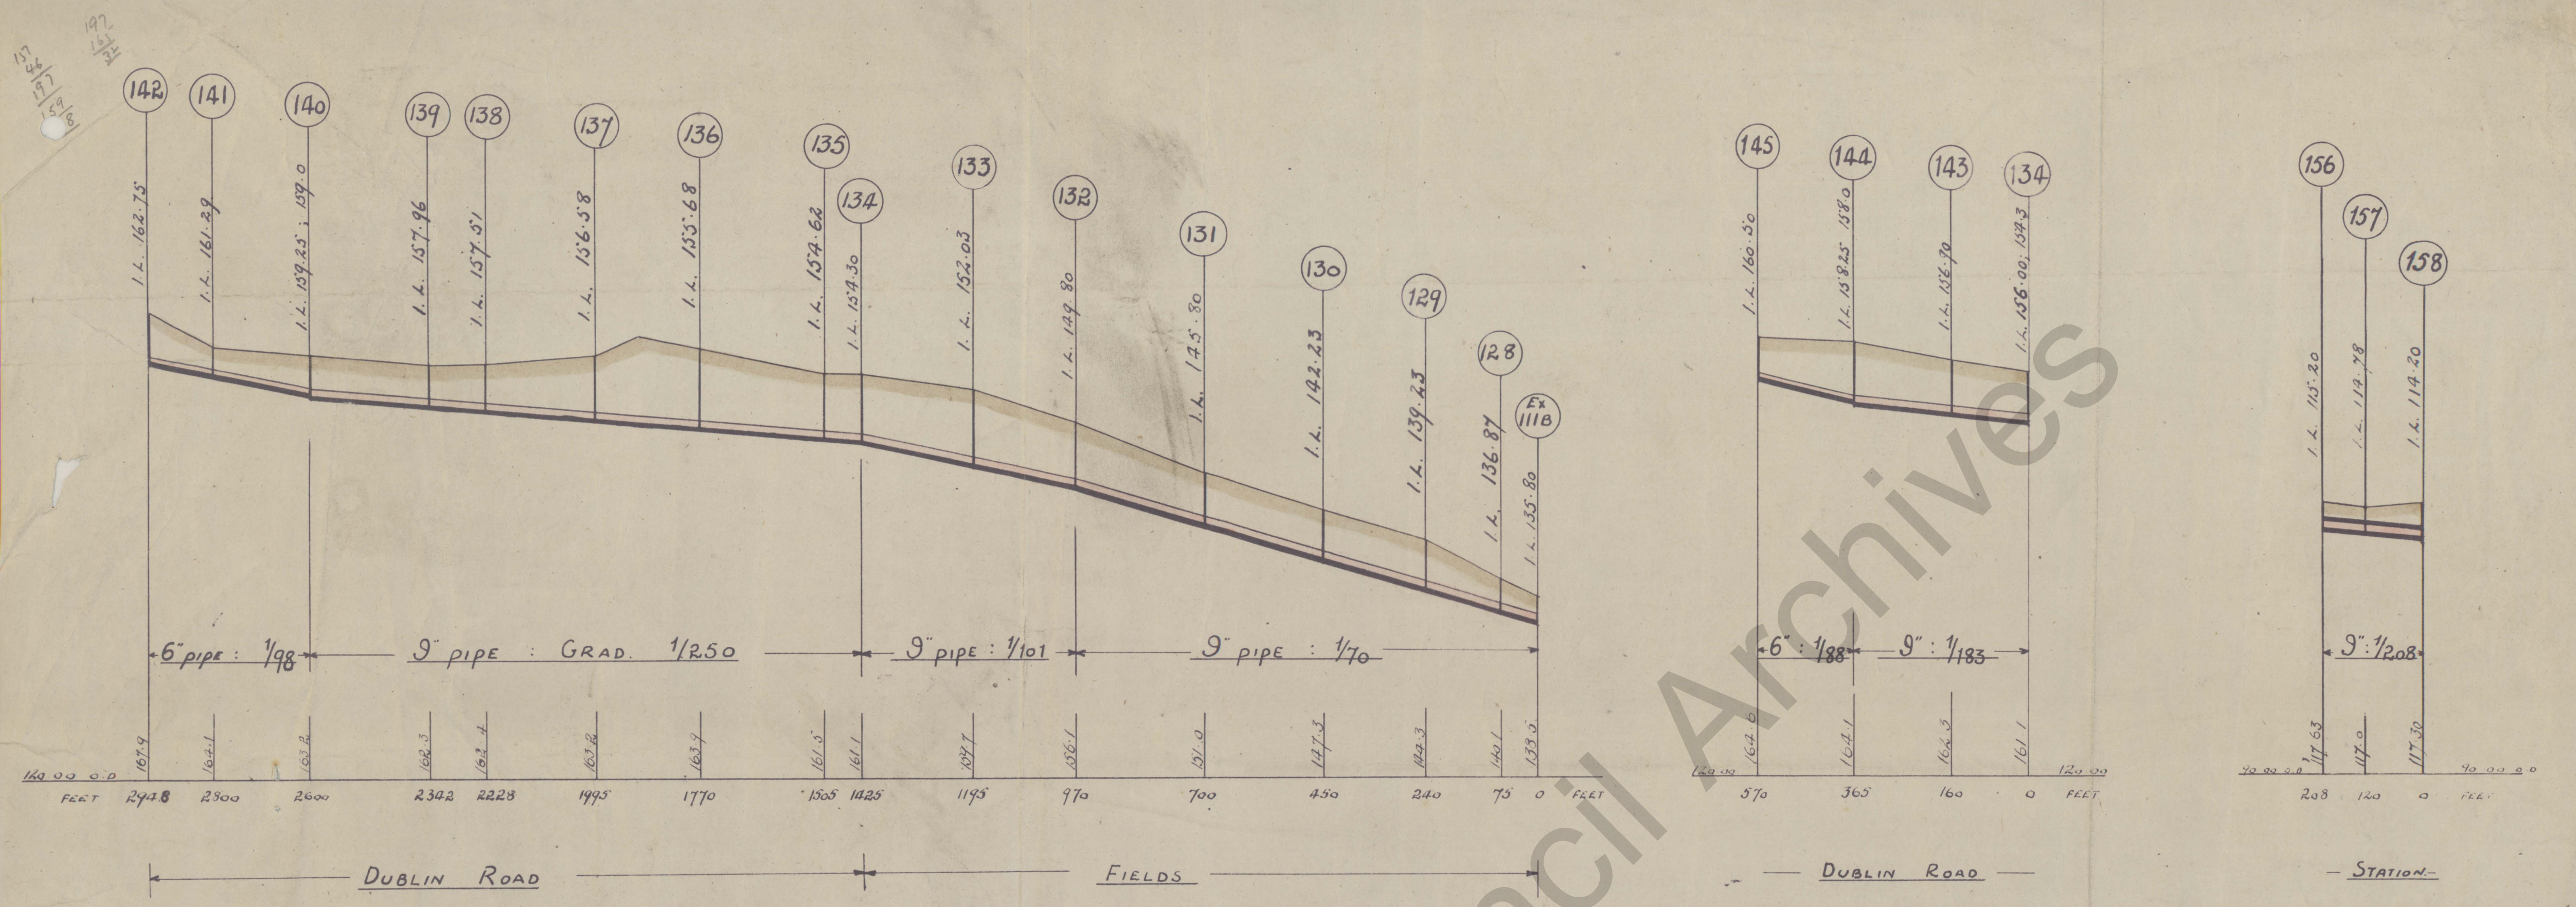

HORIZONTAL SCALE 208 FEET : 1 INCH VERTICAL SCALE 10 FEET : 1 INCH

GALWAY CO. COUNCIL (PUBLIC HEALTH SECTION)
 TUAM SEWERAGE EXTENSION SCHEME 1945.
 SECTIONS.

NICHOLAS O'DWYER, B.E., M.I.C.E.I.,
 CONSULTING ENGINEER,
 6 BURLINGTON RO.,
 DUBLIN.

DATE: 2nd AUGUST 1945.
 DES. NO.: R230 (REVISED) 92