

# Tuam Sewerage Scheme

## Sections

(for various areas such as Cloontooa Road, Barrack St,  
Circular Rad, The Mall, Galway Road etc)

Ref: No. IM4

Drawing no. 2

Horizontal Scale 25 344 to 1 mile

Vertical Scale 10 ft: 1 inch

[1945]


(In poor physical condition)

**GC/WS/CS/12/001 (15)**



# TUAM SEWERAGE SECTIONS

REFERENCE No IM 4.  
DRAWING No 2.

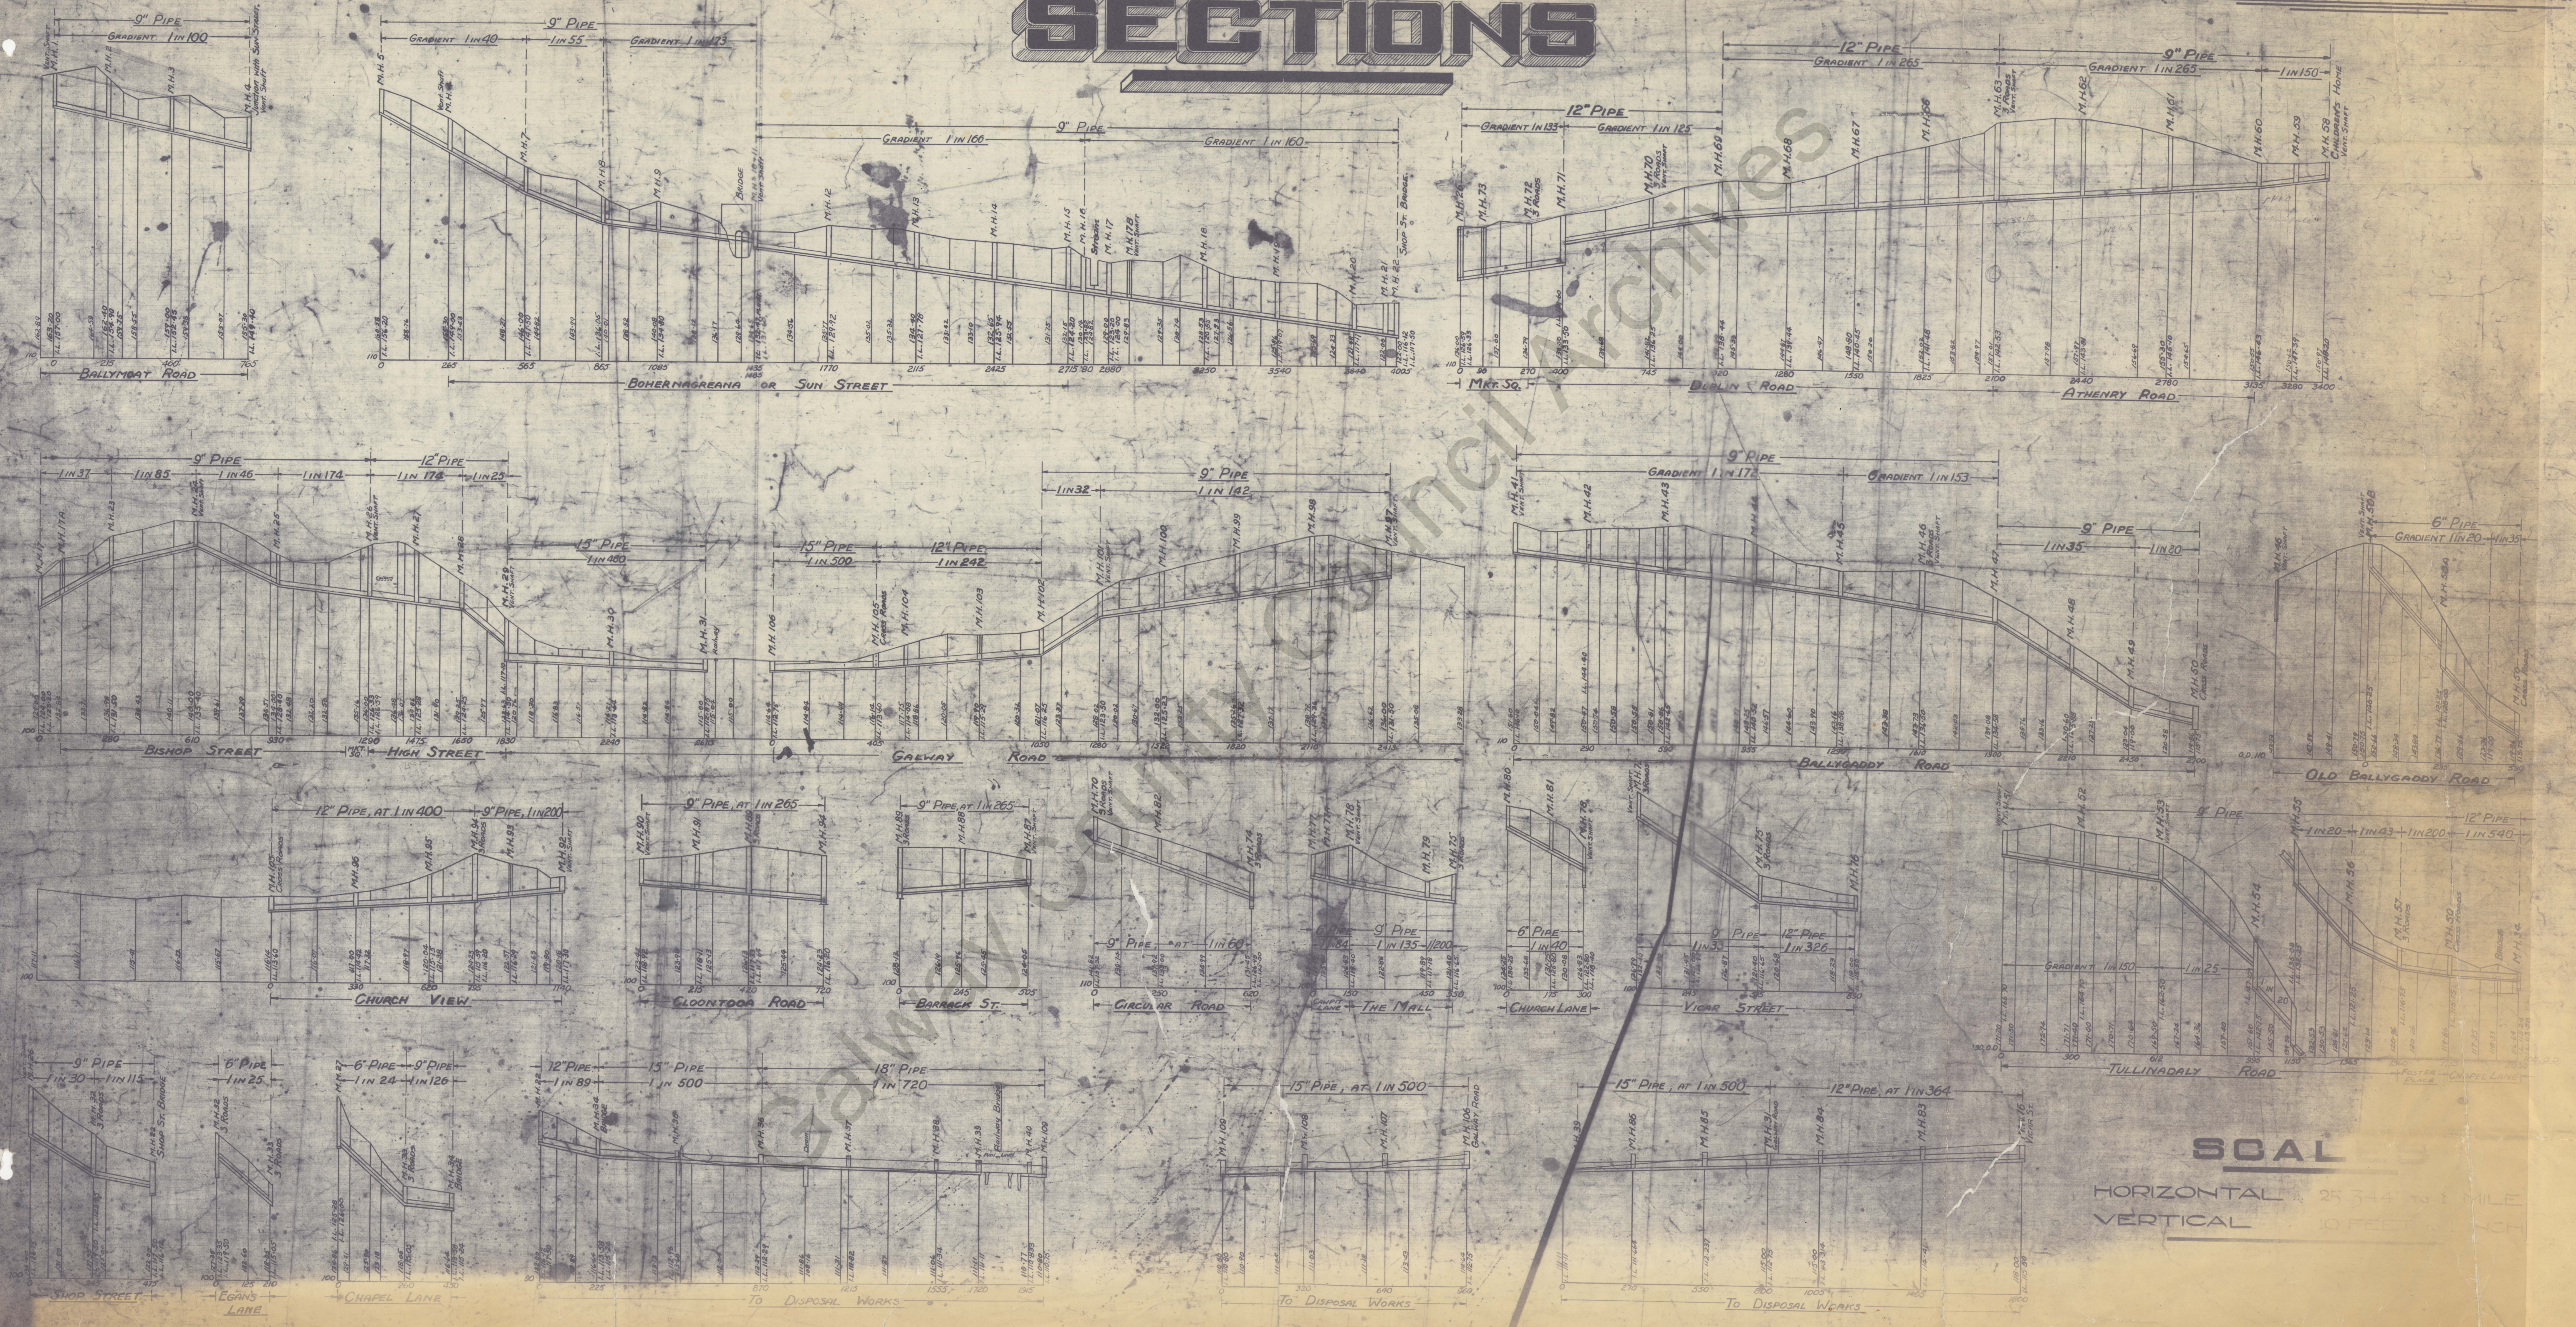

**SCALE**  
HORIZONTAL 25 3/4 INCHES TO ONE MILE  
VERTICAL 10 FEET TO ONE FOOT