

Tuam Sewerage Scheme

Part 2

Sections

(Galway Road branch sewer, Outfall Sewer, Dublin Road, O'Keefee's Tec.,
Church Street, Sewer across fields to Shop St., etc)

Ref. No. IM4

Drawing no. 21












Horizontal Scale: ?

Vertical Scale: ?

Prepared by Nicholas O'Dwyer, Engineer

6 August 1937

GC/WS/CS/12/001 (6)

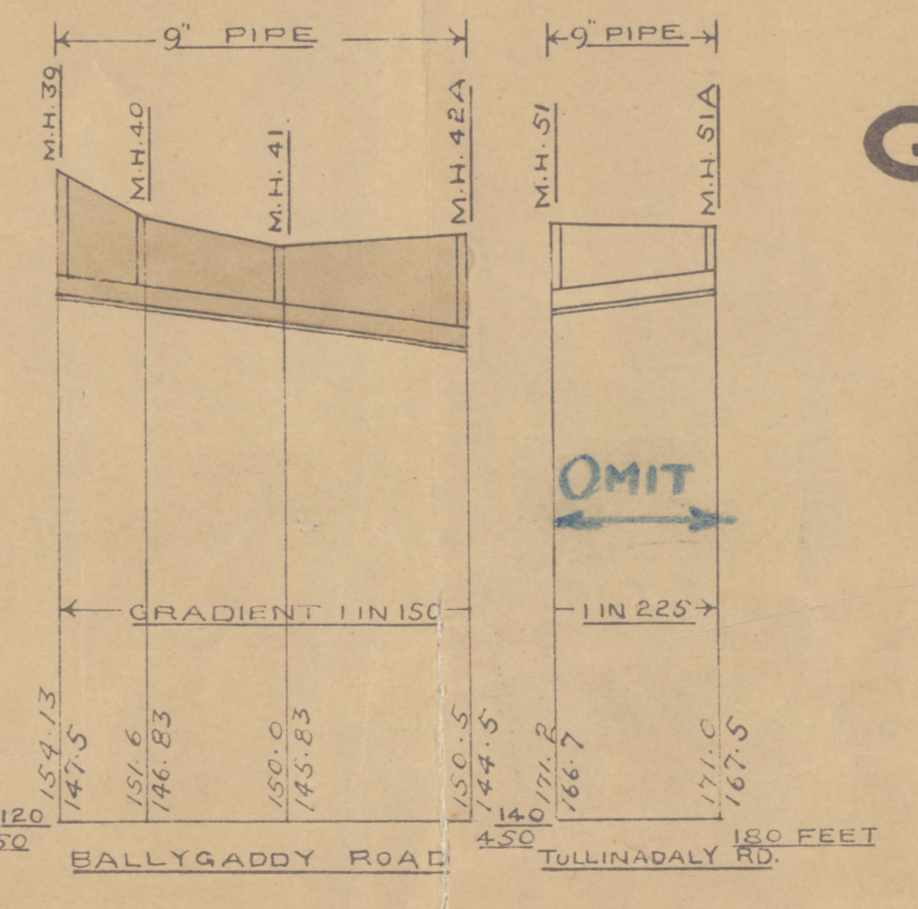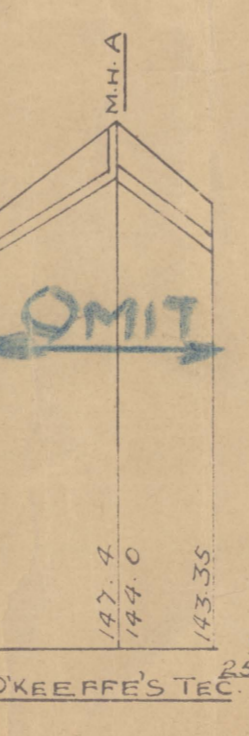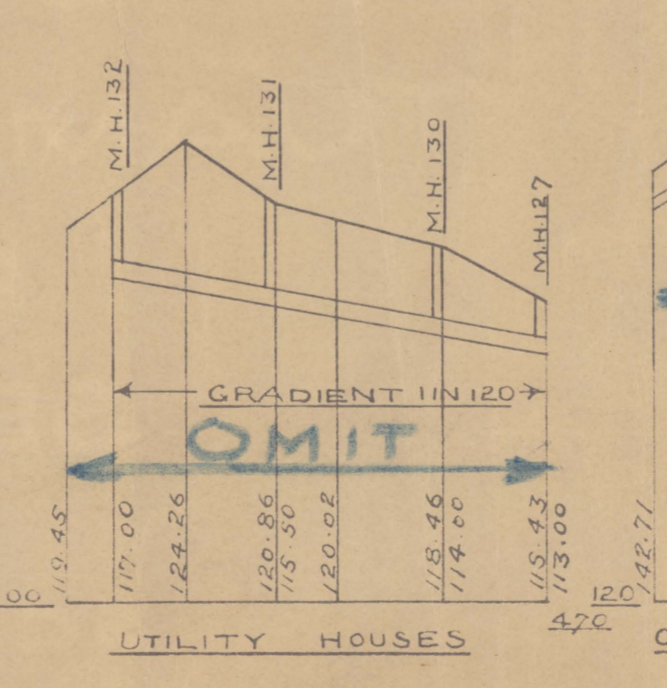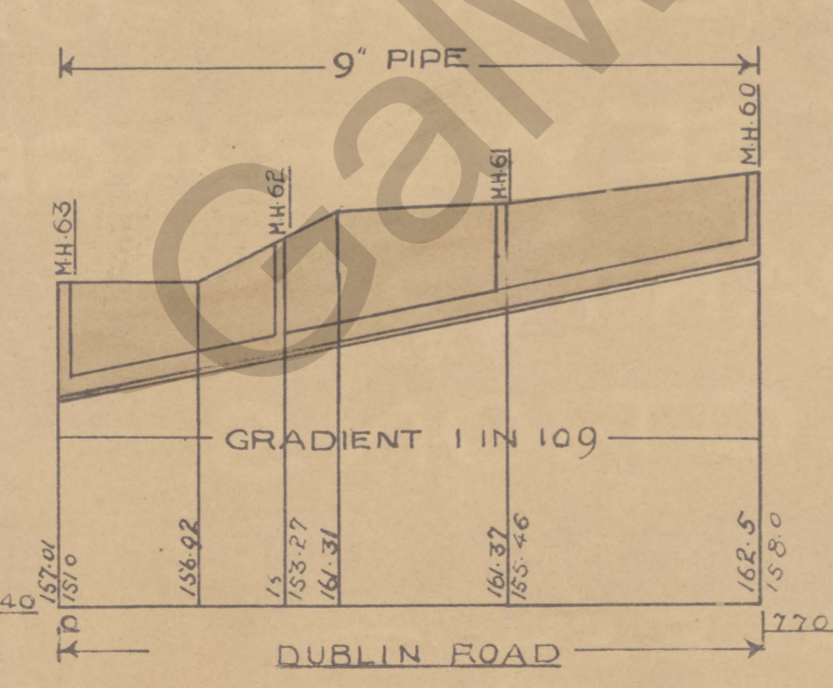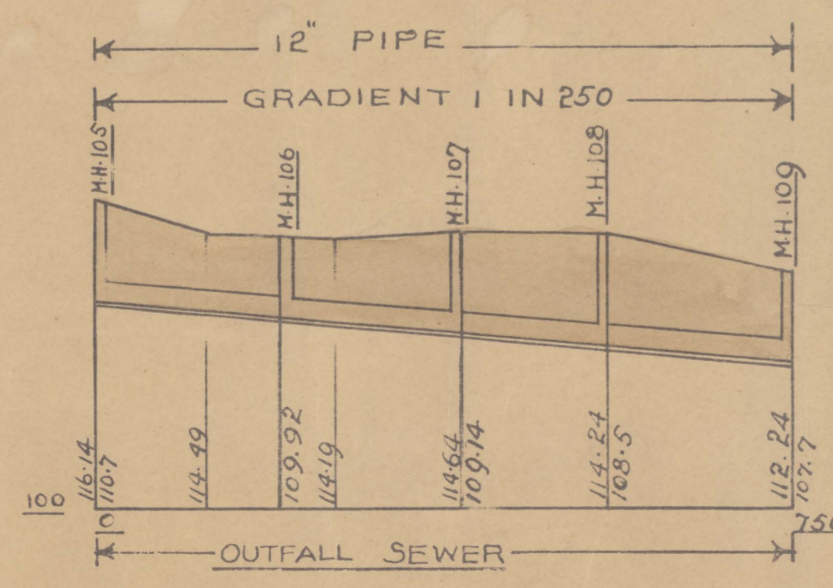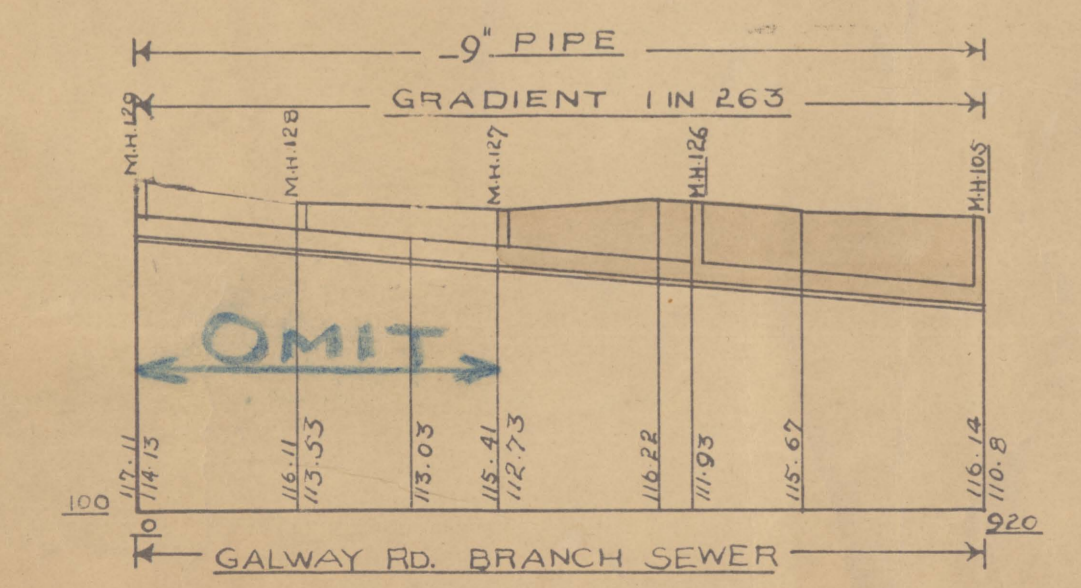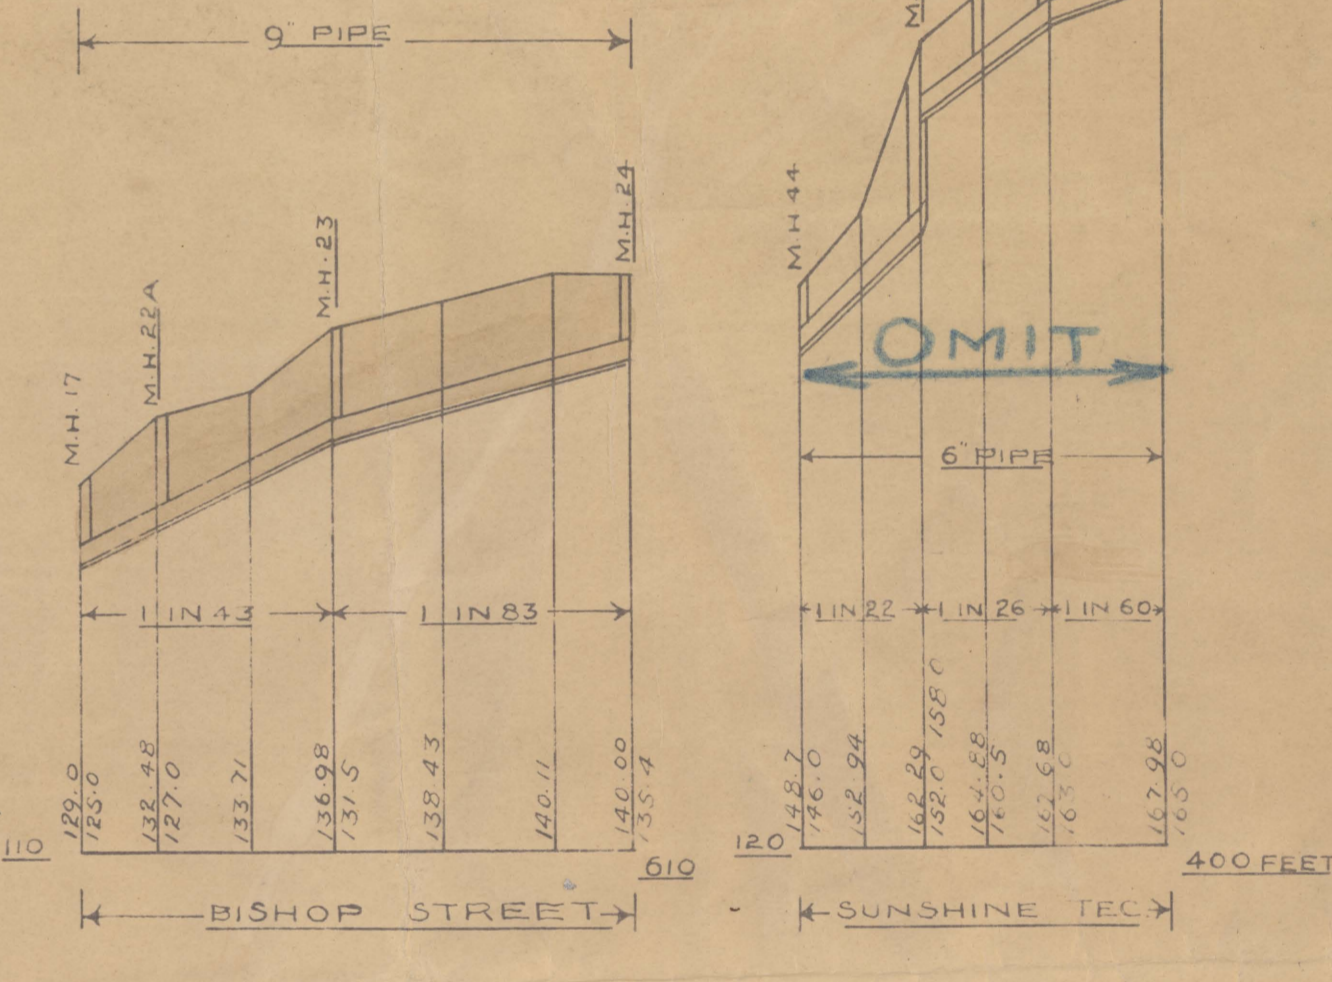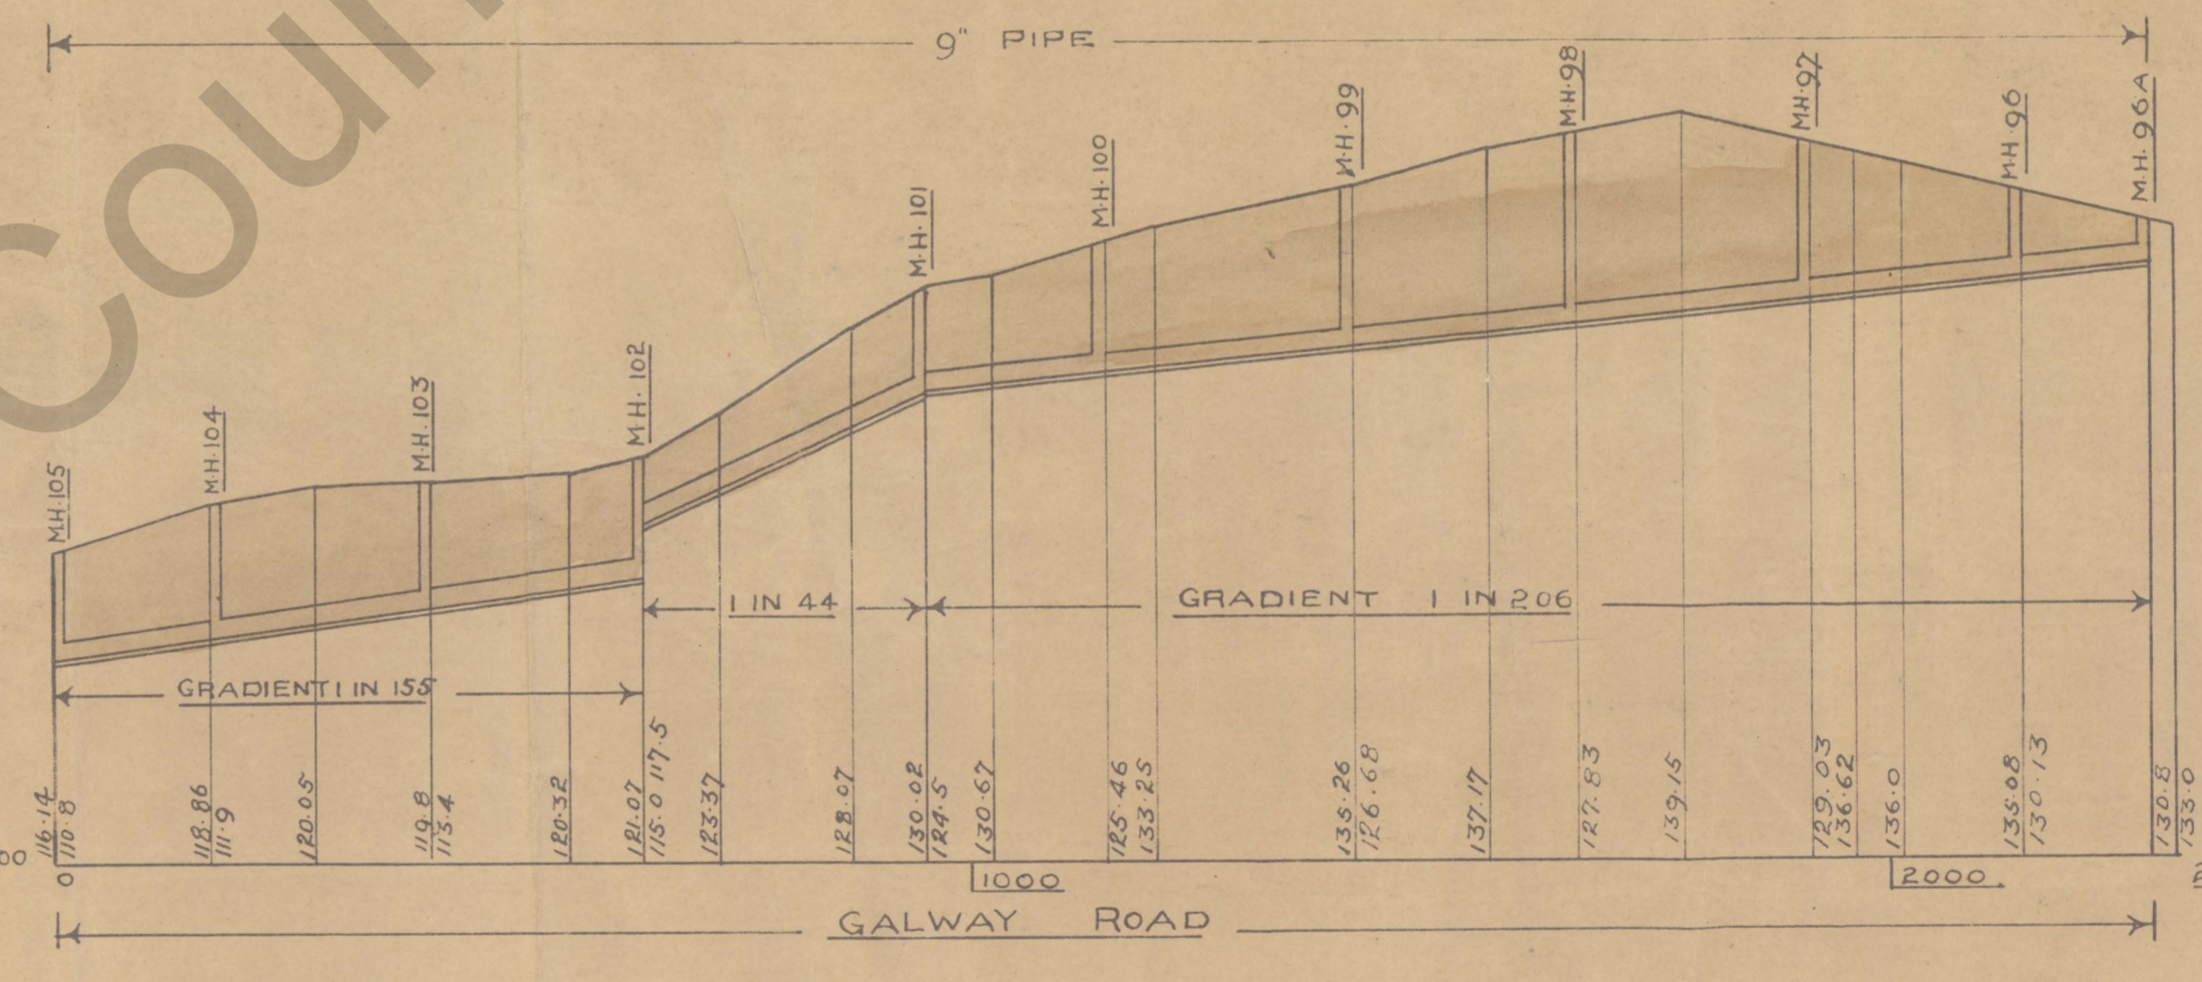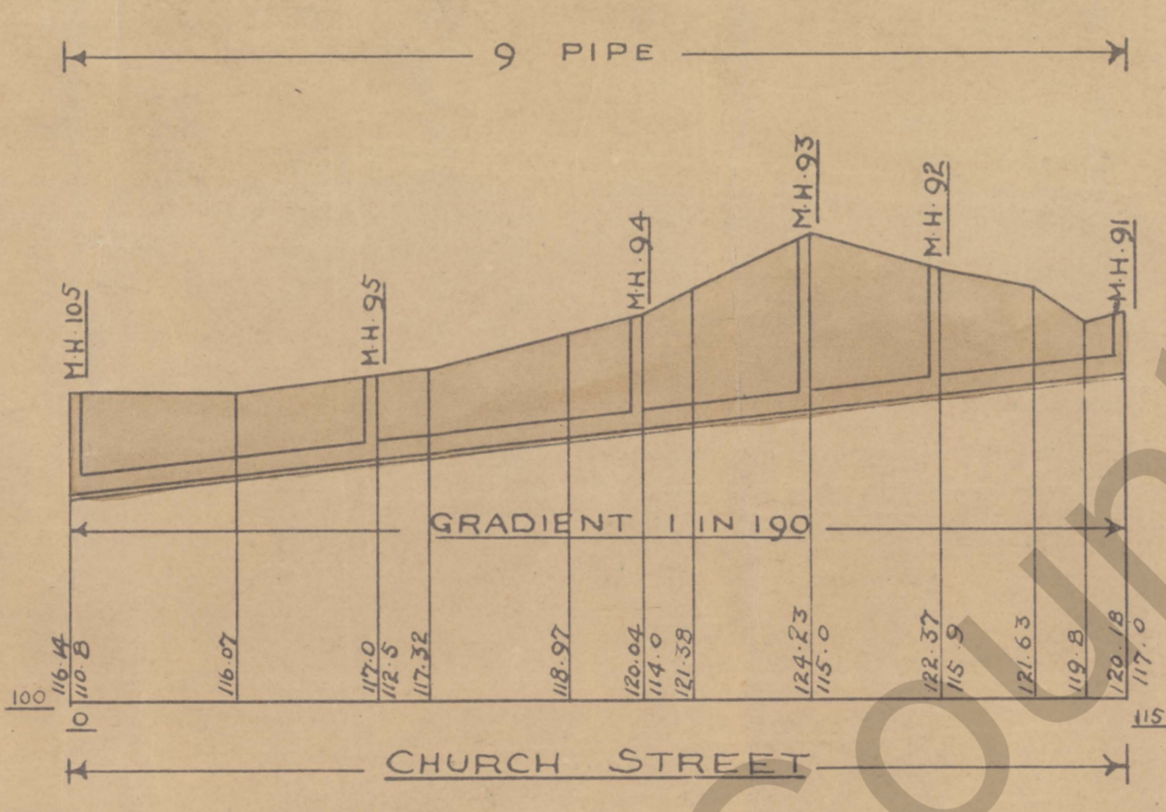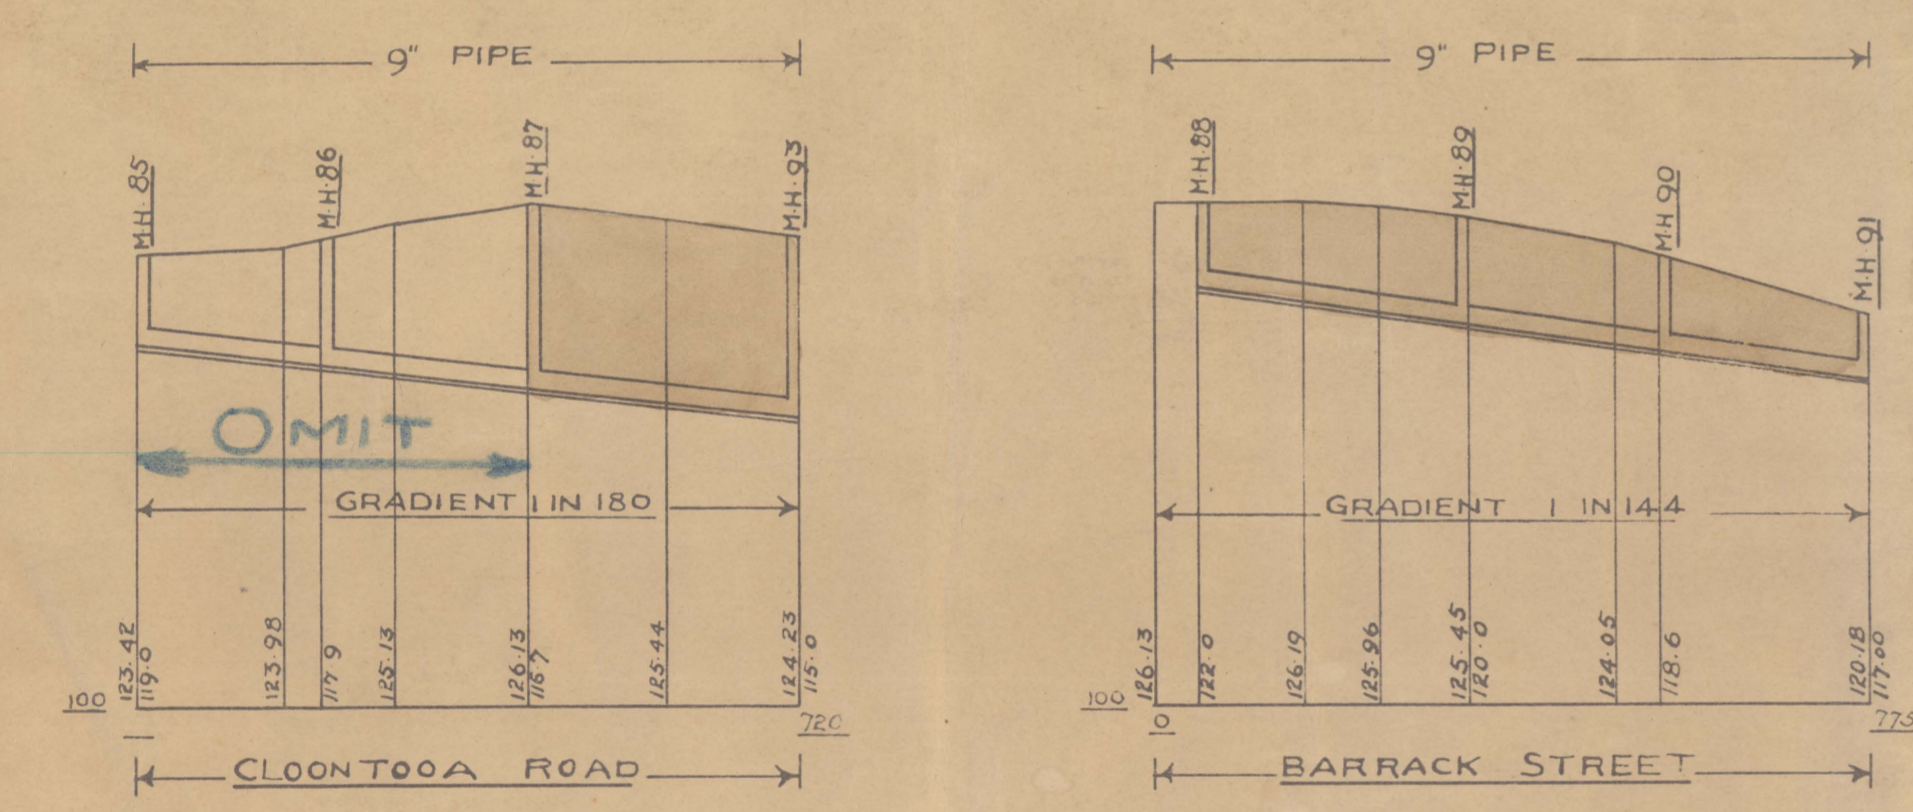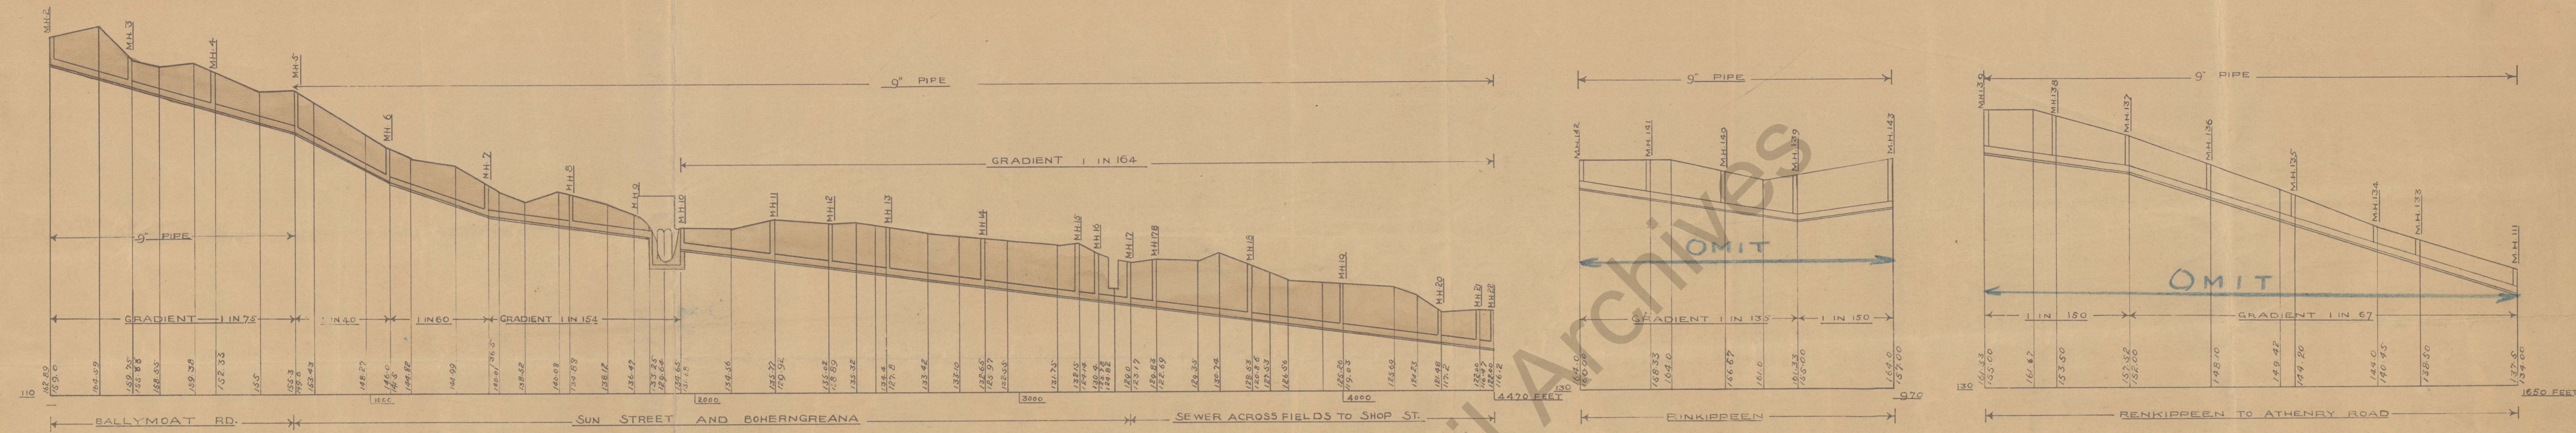

GALWAY Co. BOARD OF HEALTH
TUAM SEWERAGE
PART 2
SECTIONS

SCALES-



6th August 1937