



Comhairle Chontae na Gaillimhe  
Galway County Council

# Tuam Sewerage Scheme

## Part 2

## Sections

(Galway Road branch sewer, Outfall Sewer, Dublin Road, O'Keefee's Tec., Church Street, Sewer across fields to Shop St., etc)

Ref. No. IM4

Drawing no. 21

Horizontal Scale: [1 / 2500]


Vertical Scale: [1 / 120]

Prepared by Nicholas O'Dwyer, Engineer


6 August 1937

Date Stamped 1 July 1938

**GC/WS/CS/12/001 (8)**

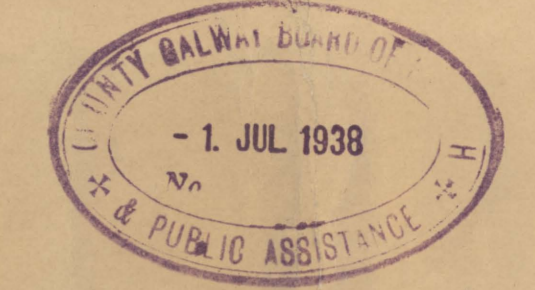

REFERENCE No. IM 4  
DRAWING No. 21

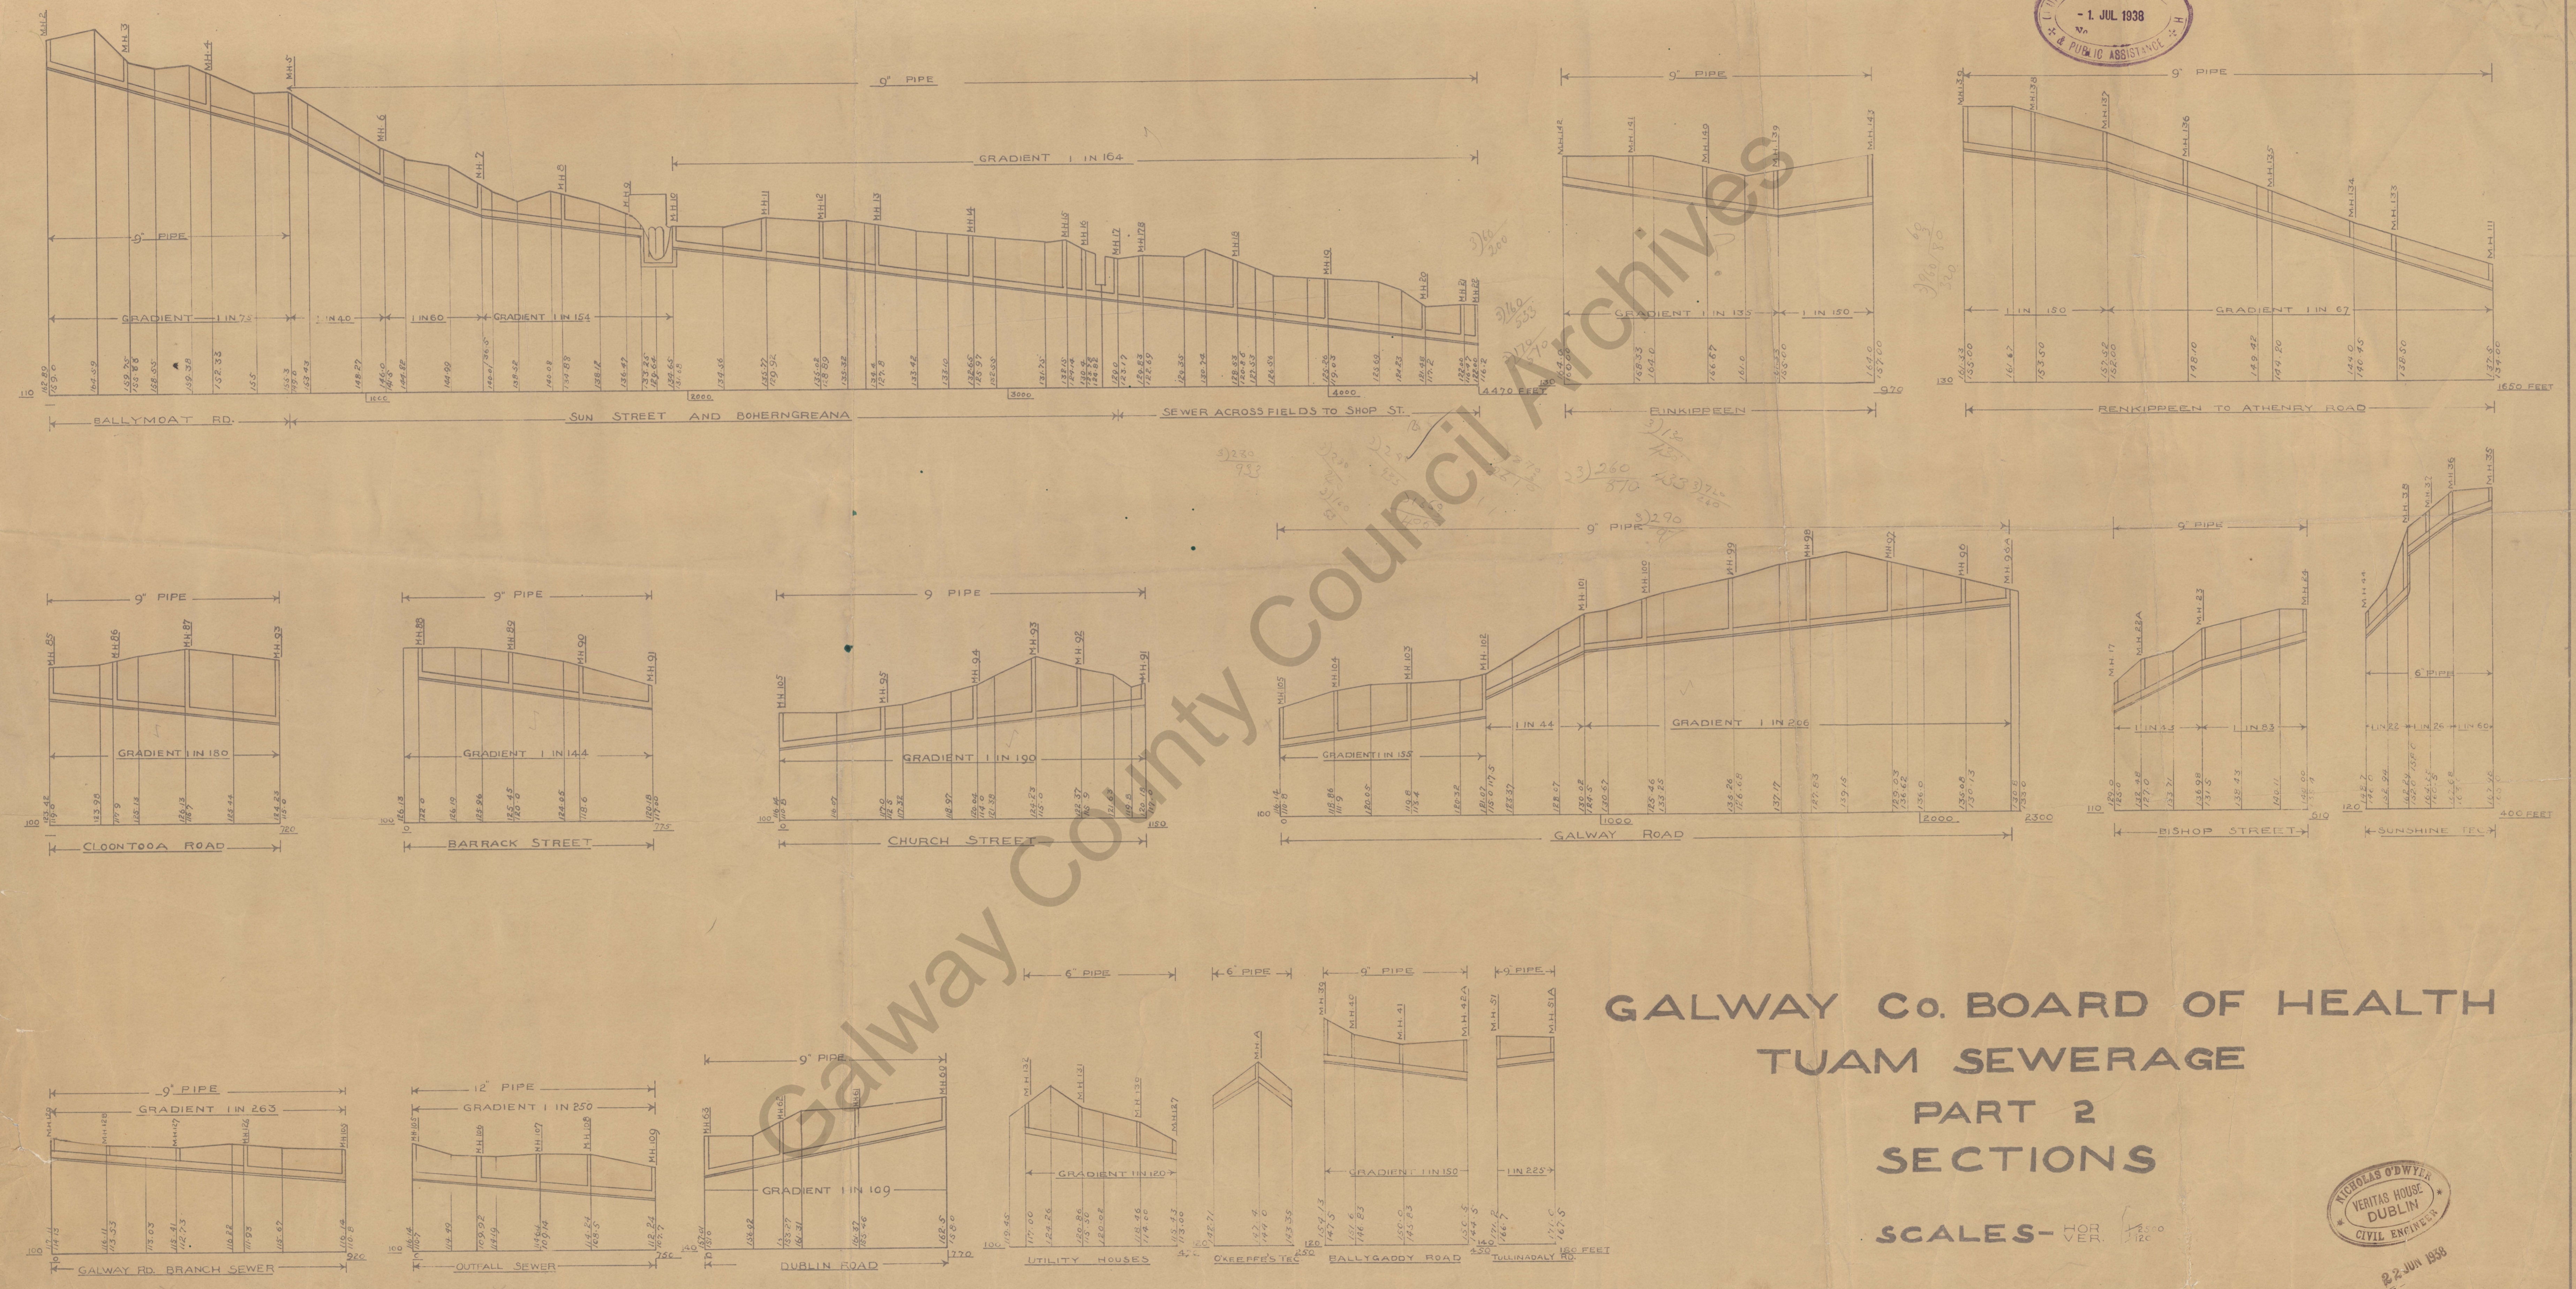

**GALWAY Co. BOARD OF HEALTH  
TUAM SEWERAGE  
PART 2  
SECTIONS**

SCALES - 1" = 100'



22 JUN 1938  
5th August 1937