


Dublin Castle 20<sup>th</sup> October 1831

His Excellency the Lord Lieutenant approves

*J. M. Gosset*

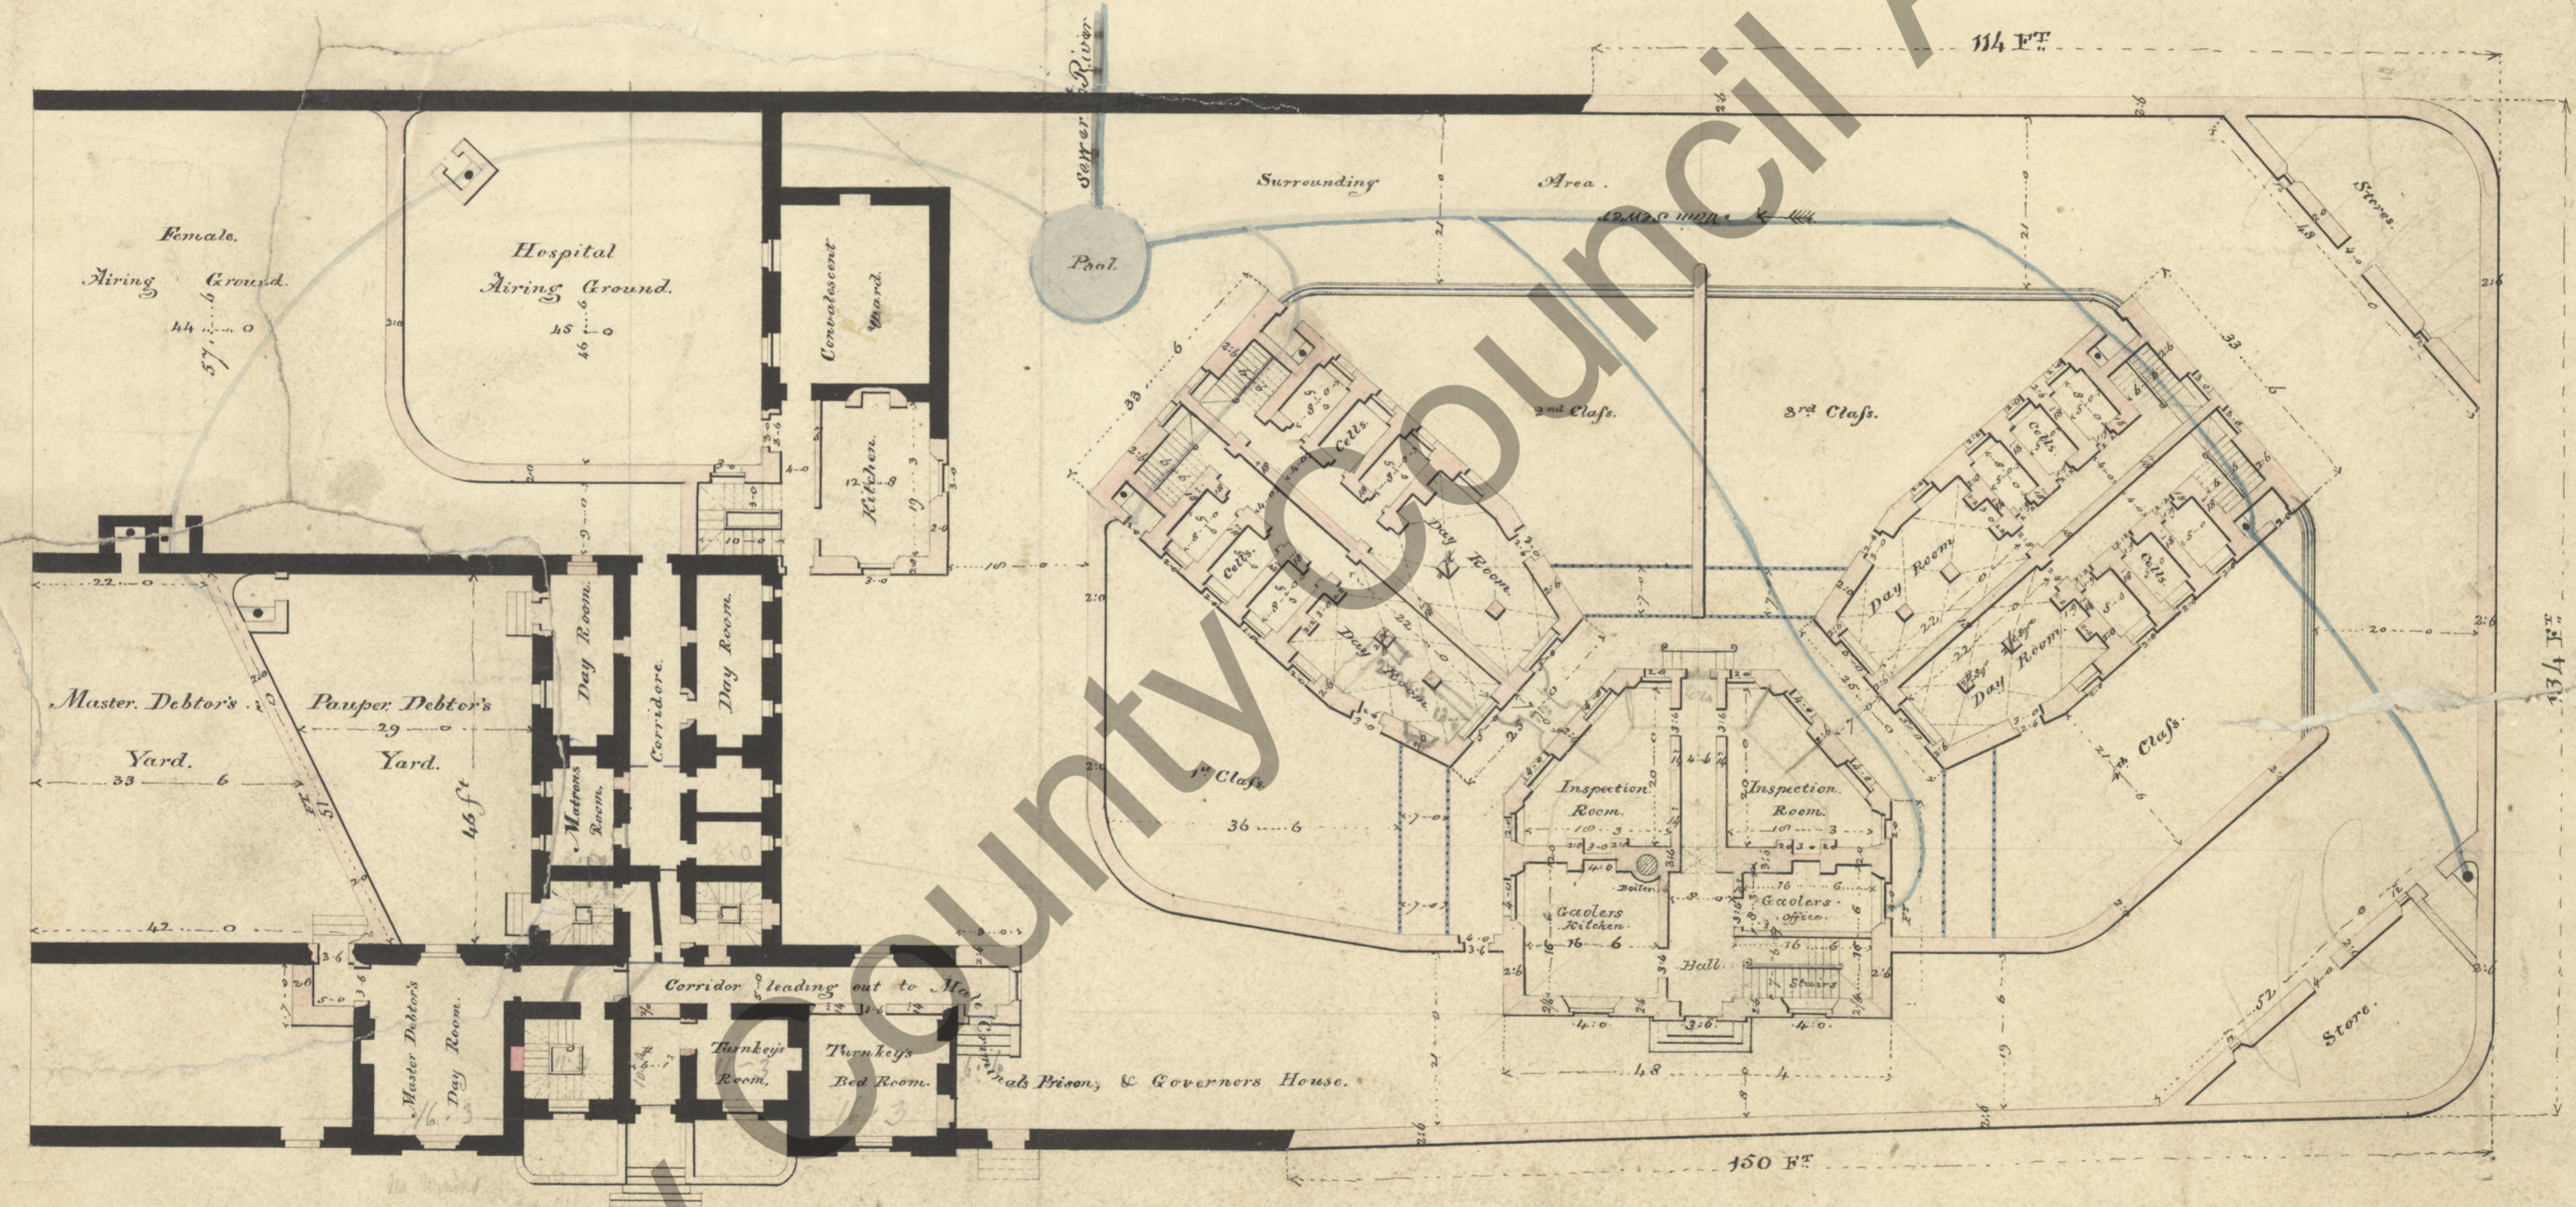

**GROUND PLAN OF THE PRINCIPAL STORY OF AN ADDITION, AND OTHER IMPROVEMENTS,**


*To the Town GAOL of GALWAY.*

FREDERICK DARLEY. JUN<sup>r</sup> ARCH<sup>t</sup>  
March 1830.

*J. M. Gosset*

B - Referred to by deed of contract dated the first day of February 1832

*J. M. Gosset*  
*B. M. Lynch*

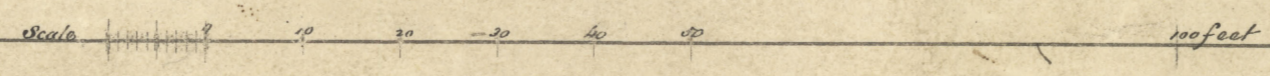

*This Plan approved of for City and Parish Survey*

*March 1831*