

COUNTY - GALWAY PRISON -

Nº 1

PLAN OF GROUND FLOOR -

SHEWING ALTERATIONS PROPOSED TO ADAPT THREE WARDS
TO SEPARATE CONFINEMENT SYSTEM -


Scale 8 feet to an inch -

*Saml. Roberts
County Surveyor
July 1858.*

NOTE. THE ALTERATIONS AND ADDITIONS ARE
INDICATED BY A RED TINT
THE LINES OF HOT WATER PIPES ARE
COLOURED BLUE

45 1/2
44
40 7/2

44
44
330
410
410

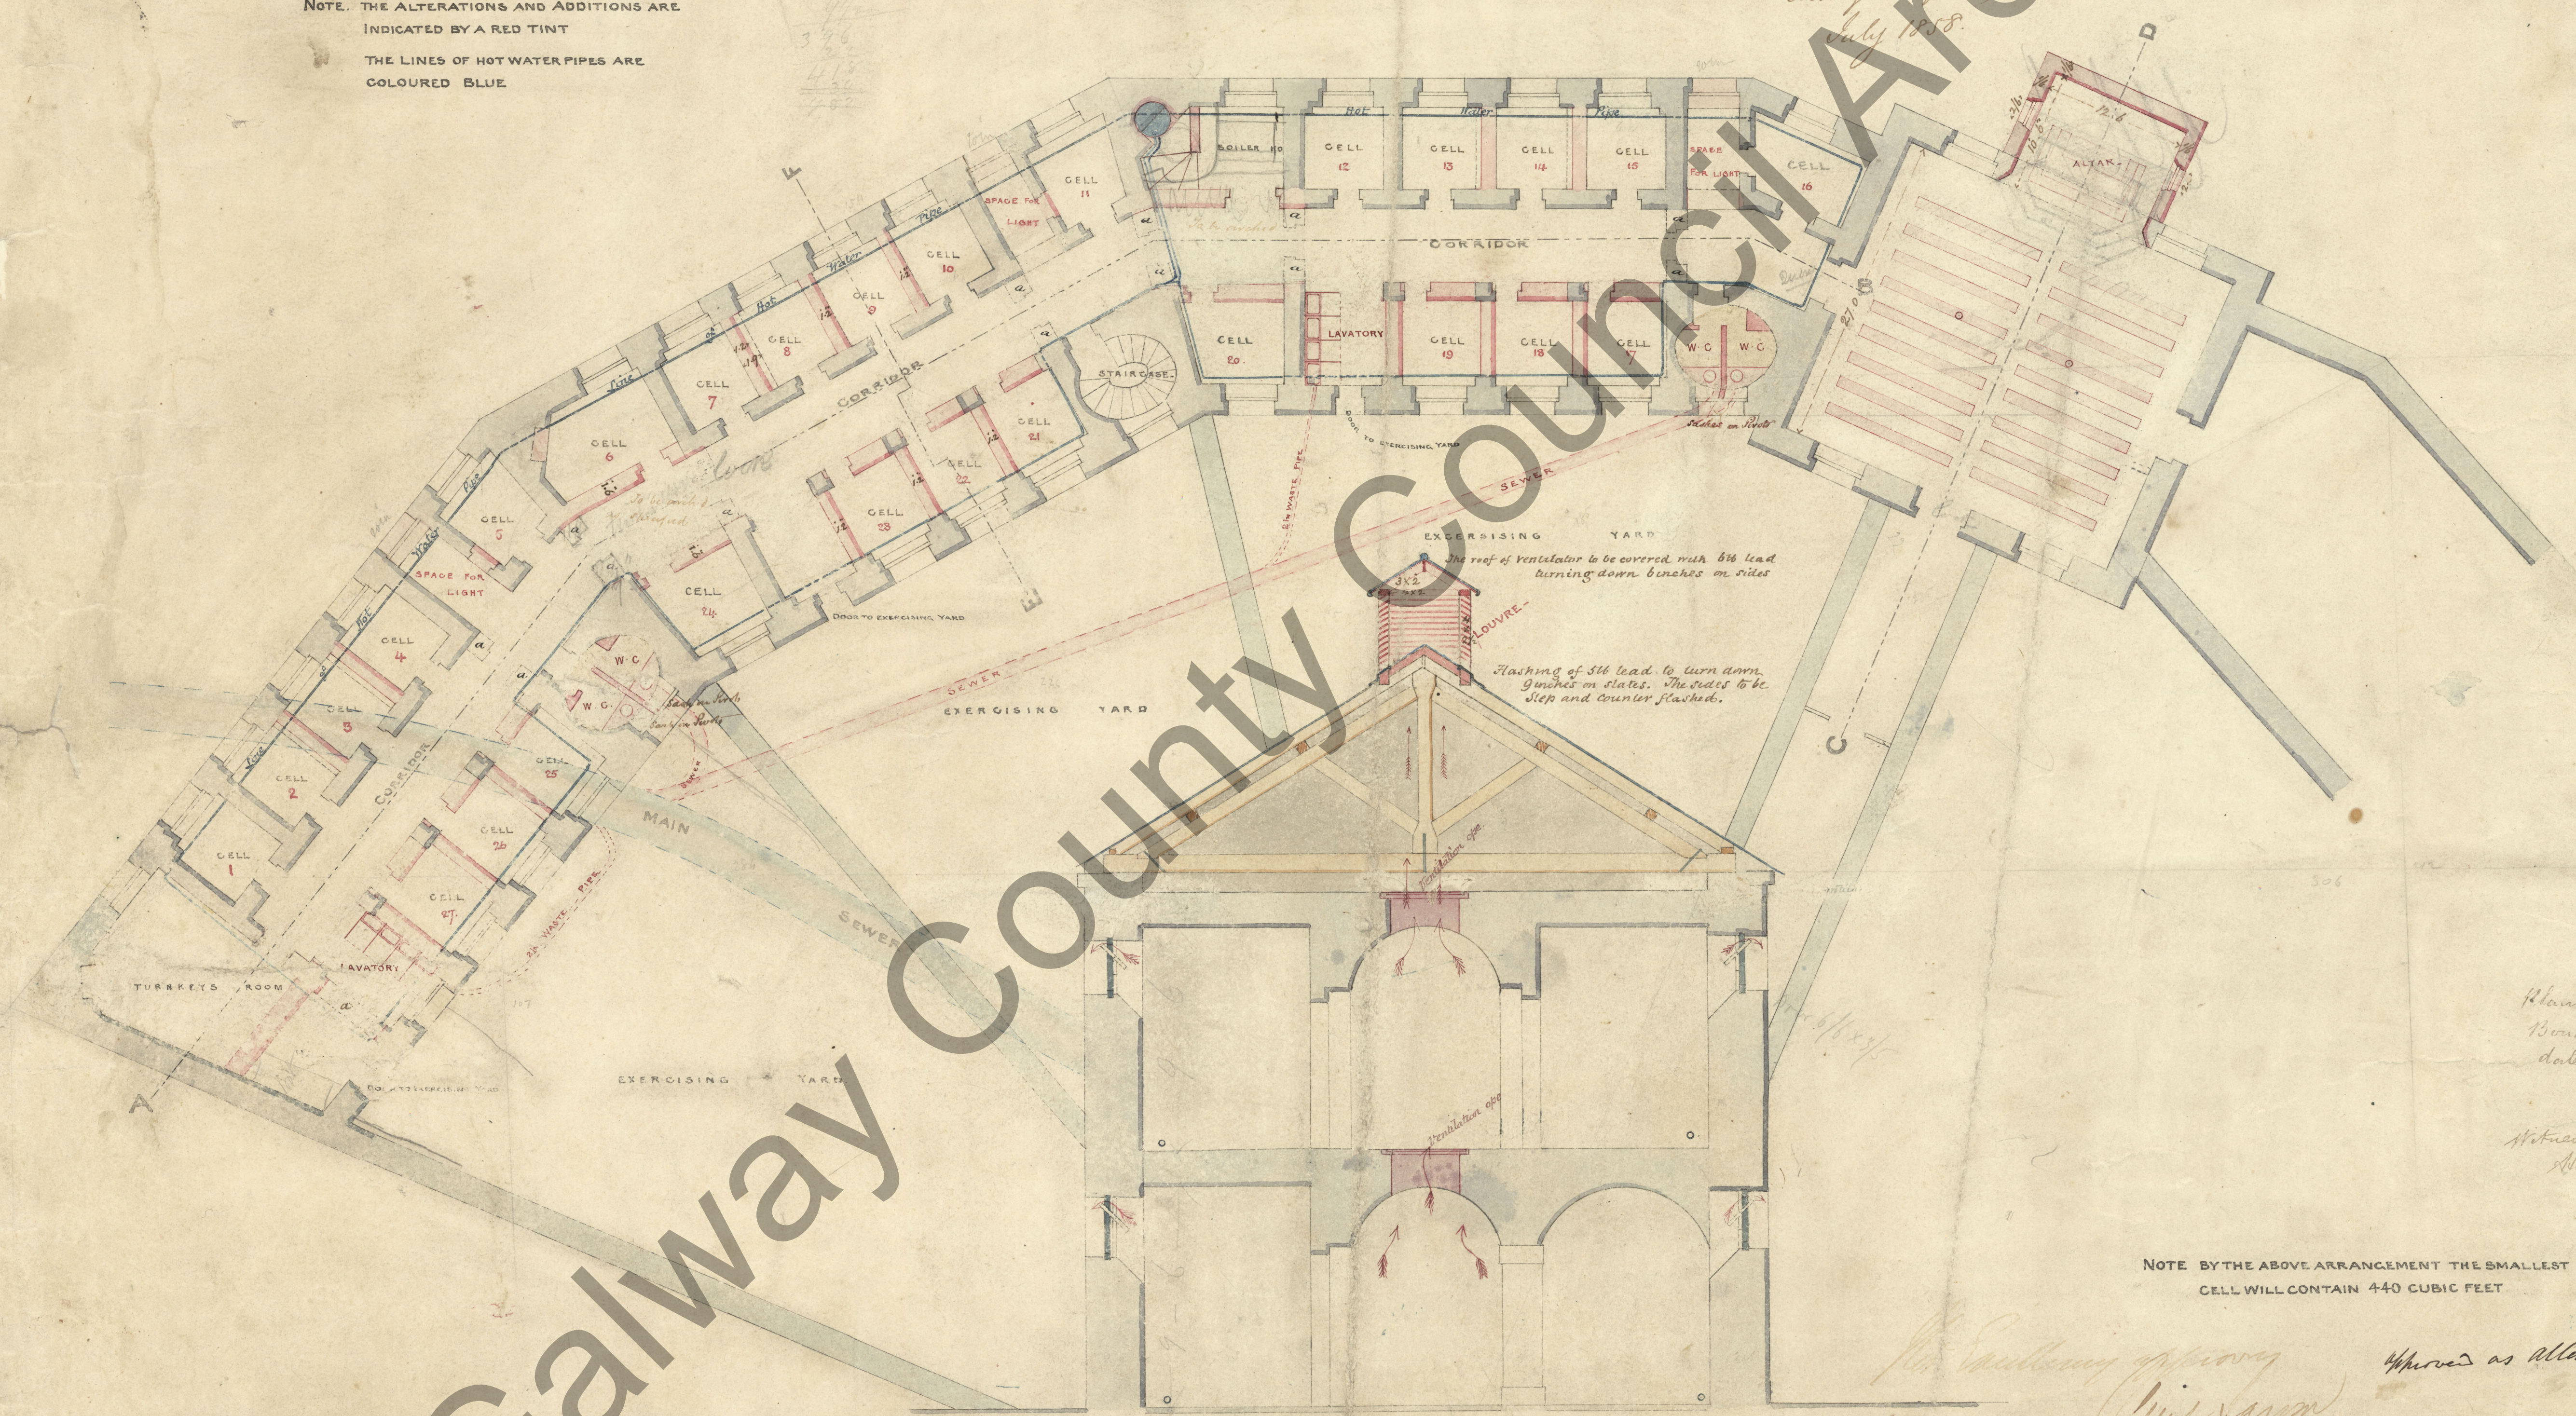

TRANSVERSE SECTION IN LINE E.F.

Scale 4 feet to an inch -

*Plans referred to the
Board
dated 10th Nov 1859*

*Witness
Wm. J. [Signature]*

NOTE BY THE ABOVE ARRANGEMENT THE SMALLEST
CELL WILL CONTAIN 440 CUBIC FEET

*Approved as Alterations
Dublin Castle
19 Aug 1859*
*Approved as Alterations
Wm. J. [Signature]
July 25th 1859*
Approved by your [Signature]