


COUNTY AND COUNTY OF THE TOWN OF GALWAY GAOLS AMALGAMATION

No 4

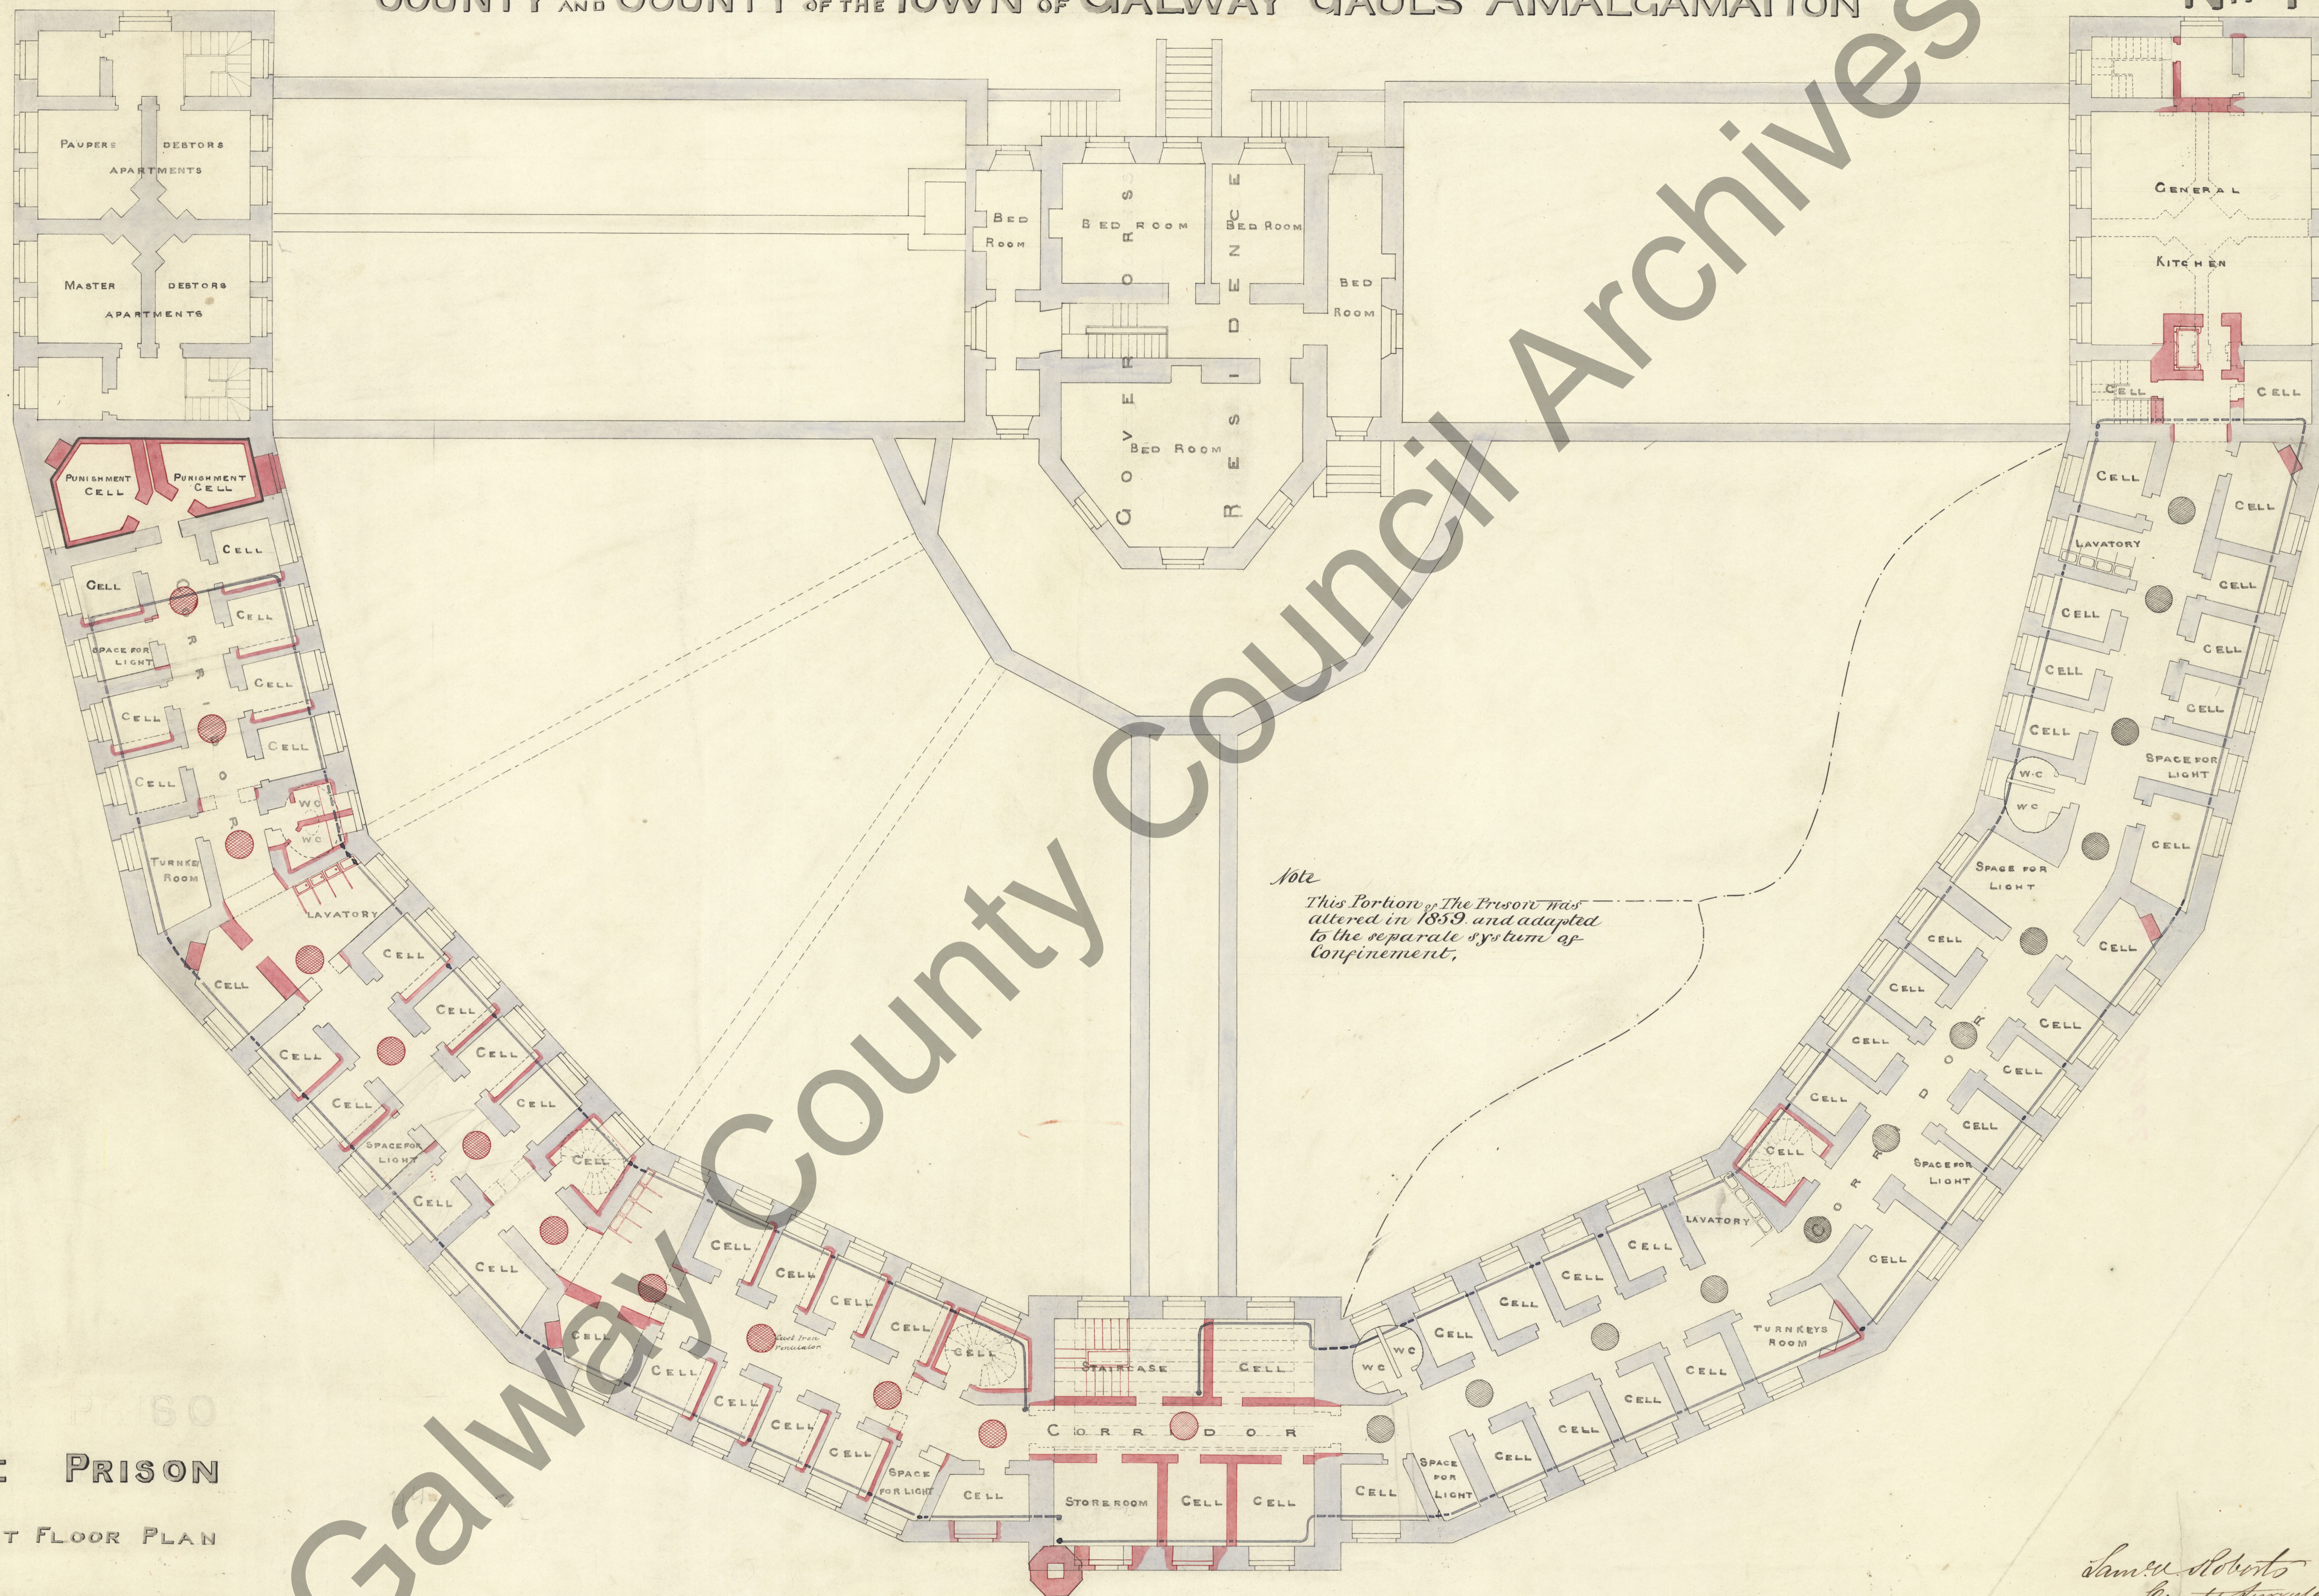

Note
 This Portion of the Prison was altered in 1859, and adapted to the separate system of Confinement,

MALE PRISON
 FIRST FLOOR PLAN

Scale 8 feet to one inch.

James Roberts
 County Surveyor
 May 1866