


**INDEX**


-  Southbound Diversion Route
-  Northbound Diversion Route

- NOTES:**
1. DRAWING NOT TO SCALE.
  2. A ROAD CLOSURE TRAFFIC MANAGEMENT SYSTEM WILL BE IN PLACE.
  3. ALL TRAFFIC SIGNS TO BE REFLECTIVE AND IN ACCORDANCE WITH CHAPTER 8.
  4. ALL TRAFFIC CONES SHALL CONFORM TO BE EN3422:2004 AND HAVE A REFLECTIVE SLEEVE.
  5. EXACT SIGN POSITIONS TO BE AGREED ON SITE.
  6. WORKS TO BE CARRIED OUT IN ACCORDANCE WITH ALL RELEVANT AUTHORITIES AND CONTRACT REQUIREMENTS.
  7. WORKS WILL BE SEPARATED FROM THE PUBLIC BY PEDESTRIAN BARRIERS / HAZIS PANELS.
  8. DIVERSION ROUTES WILL BE CLEARLY SIGNED AND INSPECTED DAILY.

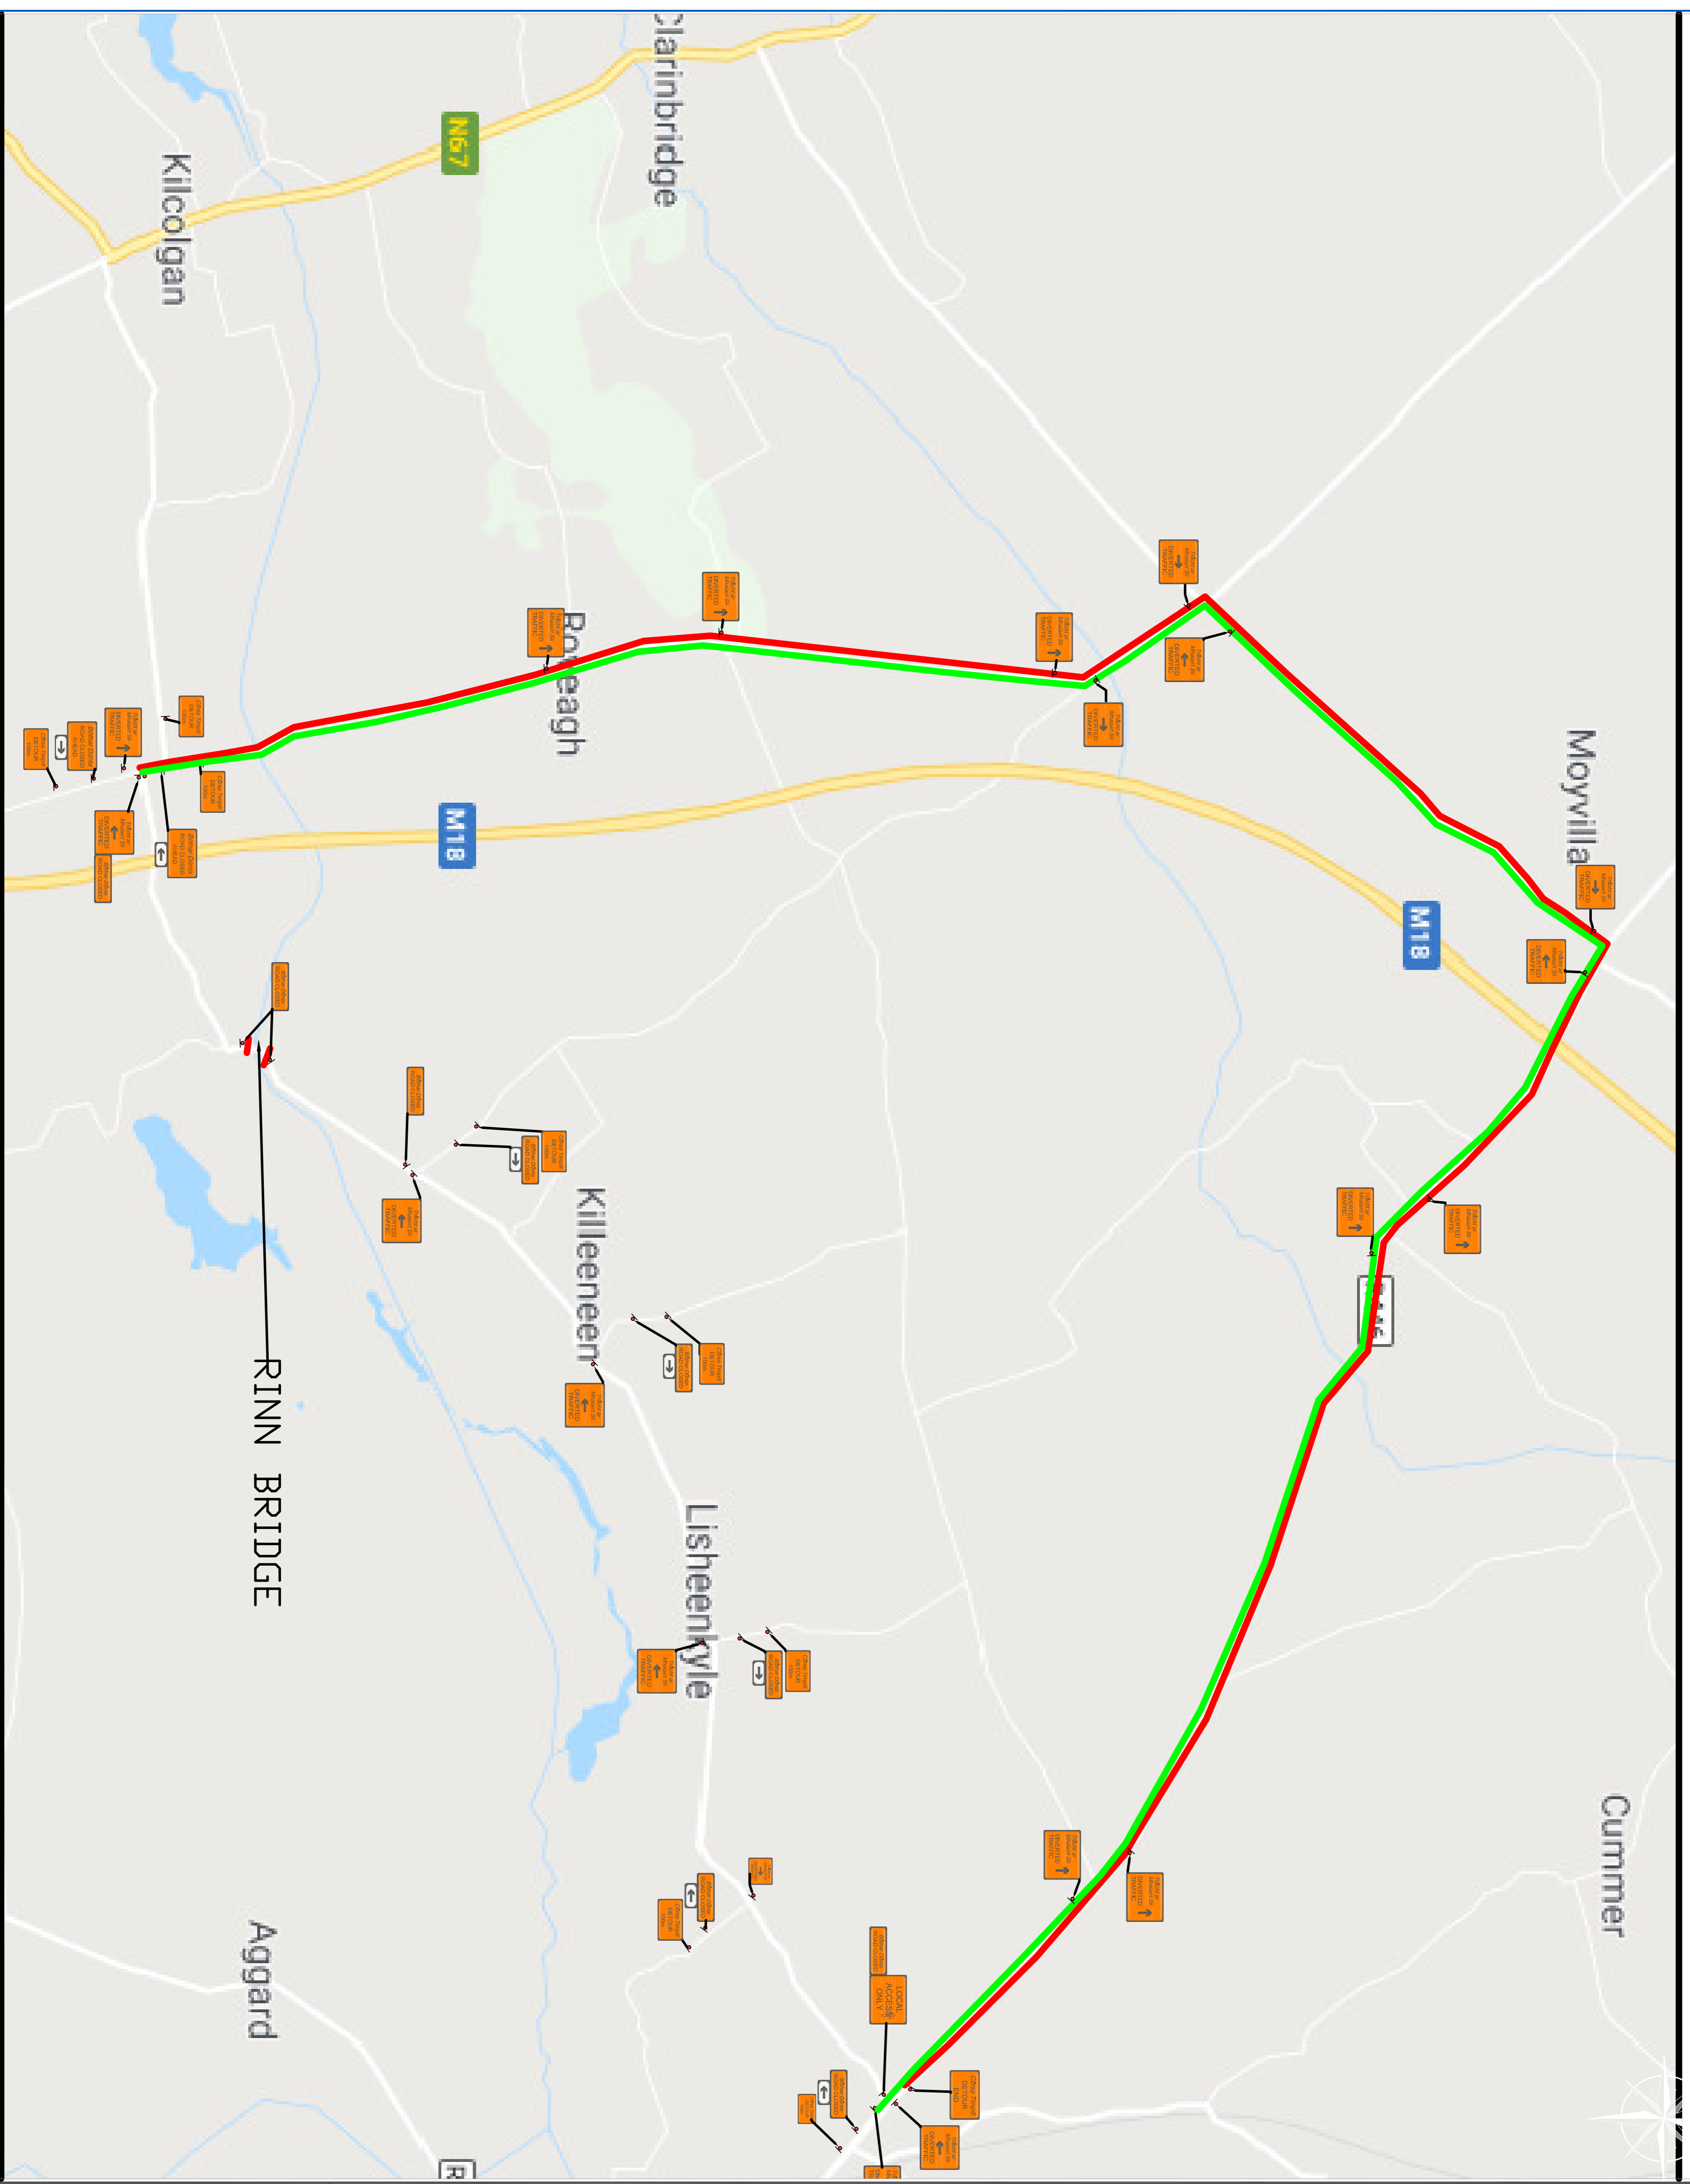

Design Parameters	Roadworks Type A (Full-Time)	Roadworks Type B (Part-Time)	Roadworks Type C (Short Duration)
Speed Limit	50 or 60 km/h	50 or 60 km/h	50 or 60 km/h
Sign Visibility (m)	50	3	50
Number of Signs	3	2	2
Cumulative Distance (m)	75	50	50
Advance Distance (m)	25	25	25
Minimum Rate of Taper	1 in 15	1 in 5	1 in 5
Taper at Hard Shoulder (m)	1 in 10	1 in 5	1 in 5
At Taper (m)	6	6	6
Longitudinal (m)	12	12	12
At Tapers (m)	3	3	3
Longitudinal (m)	6	6	6
Cone Height (mm)	1000	1000	1000
Longitudinal (m)	25	5	5
Lateral (m)	0.5	0.5	0.5
Min Lane Width (m)	3.0	3.0	3.0

REV	DATE	DESCRIPTION	DRAWING BY	DESIGNED BY	CHECKED BY
0	12/7/Feb/18	Initial Release	PD	SM	MM

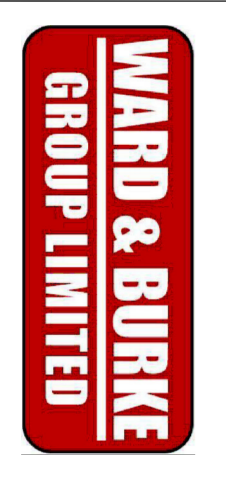

Stradbally East,  
Kilcolgan, Ireland  
Co. Galway, Ireland  
Direct: +353 (0)91 778628  
Fax: +353 (0)91 778628  
www.wardandburke.com

Client: GALWAY COUNTY COUNCIL  
Project No.: CS965  
Project Title: RINN BRIDGE, GALWAY Flood Relief Works  
Drawing Title: RINN BRIDGE, GALWAY Road Closures  
Scale: NTS