












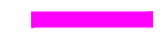

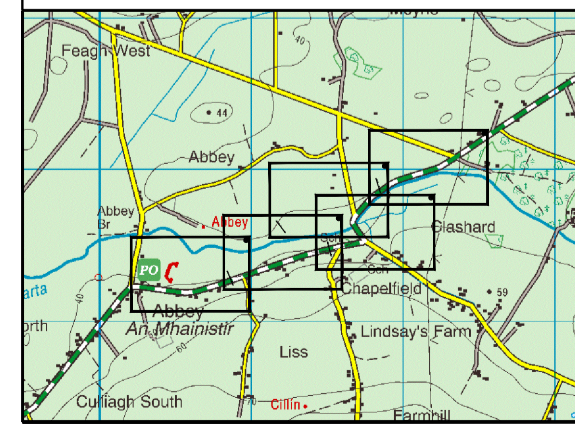
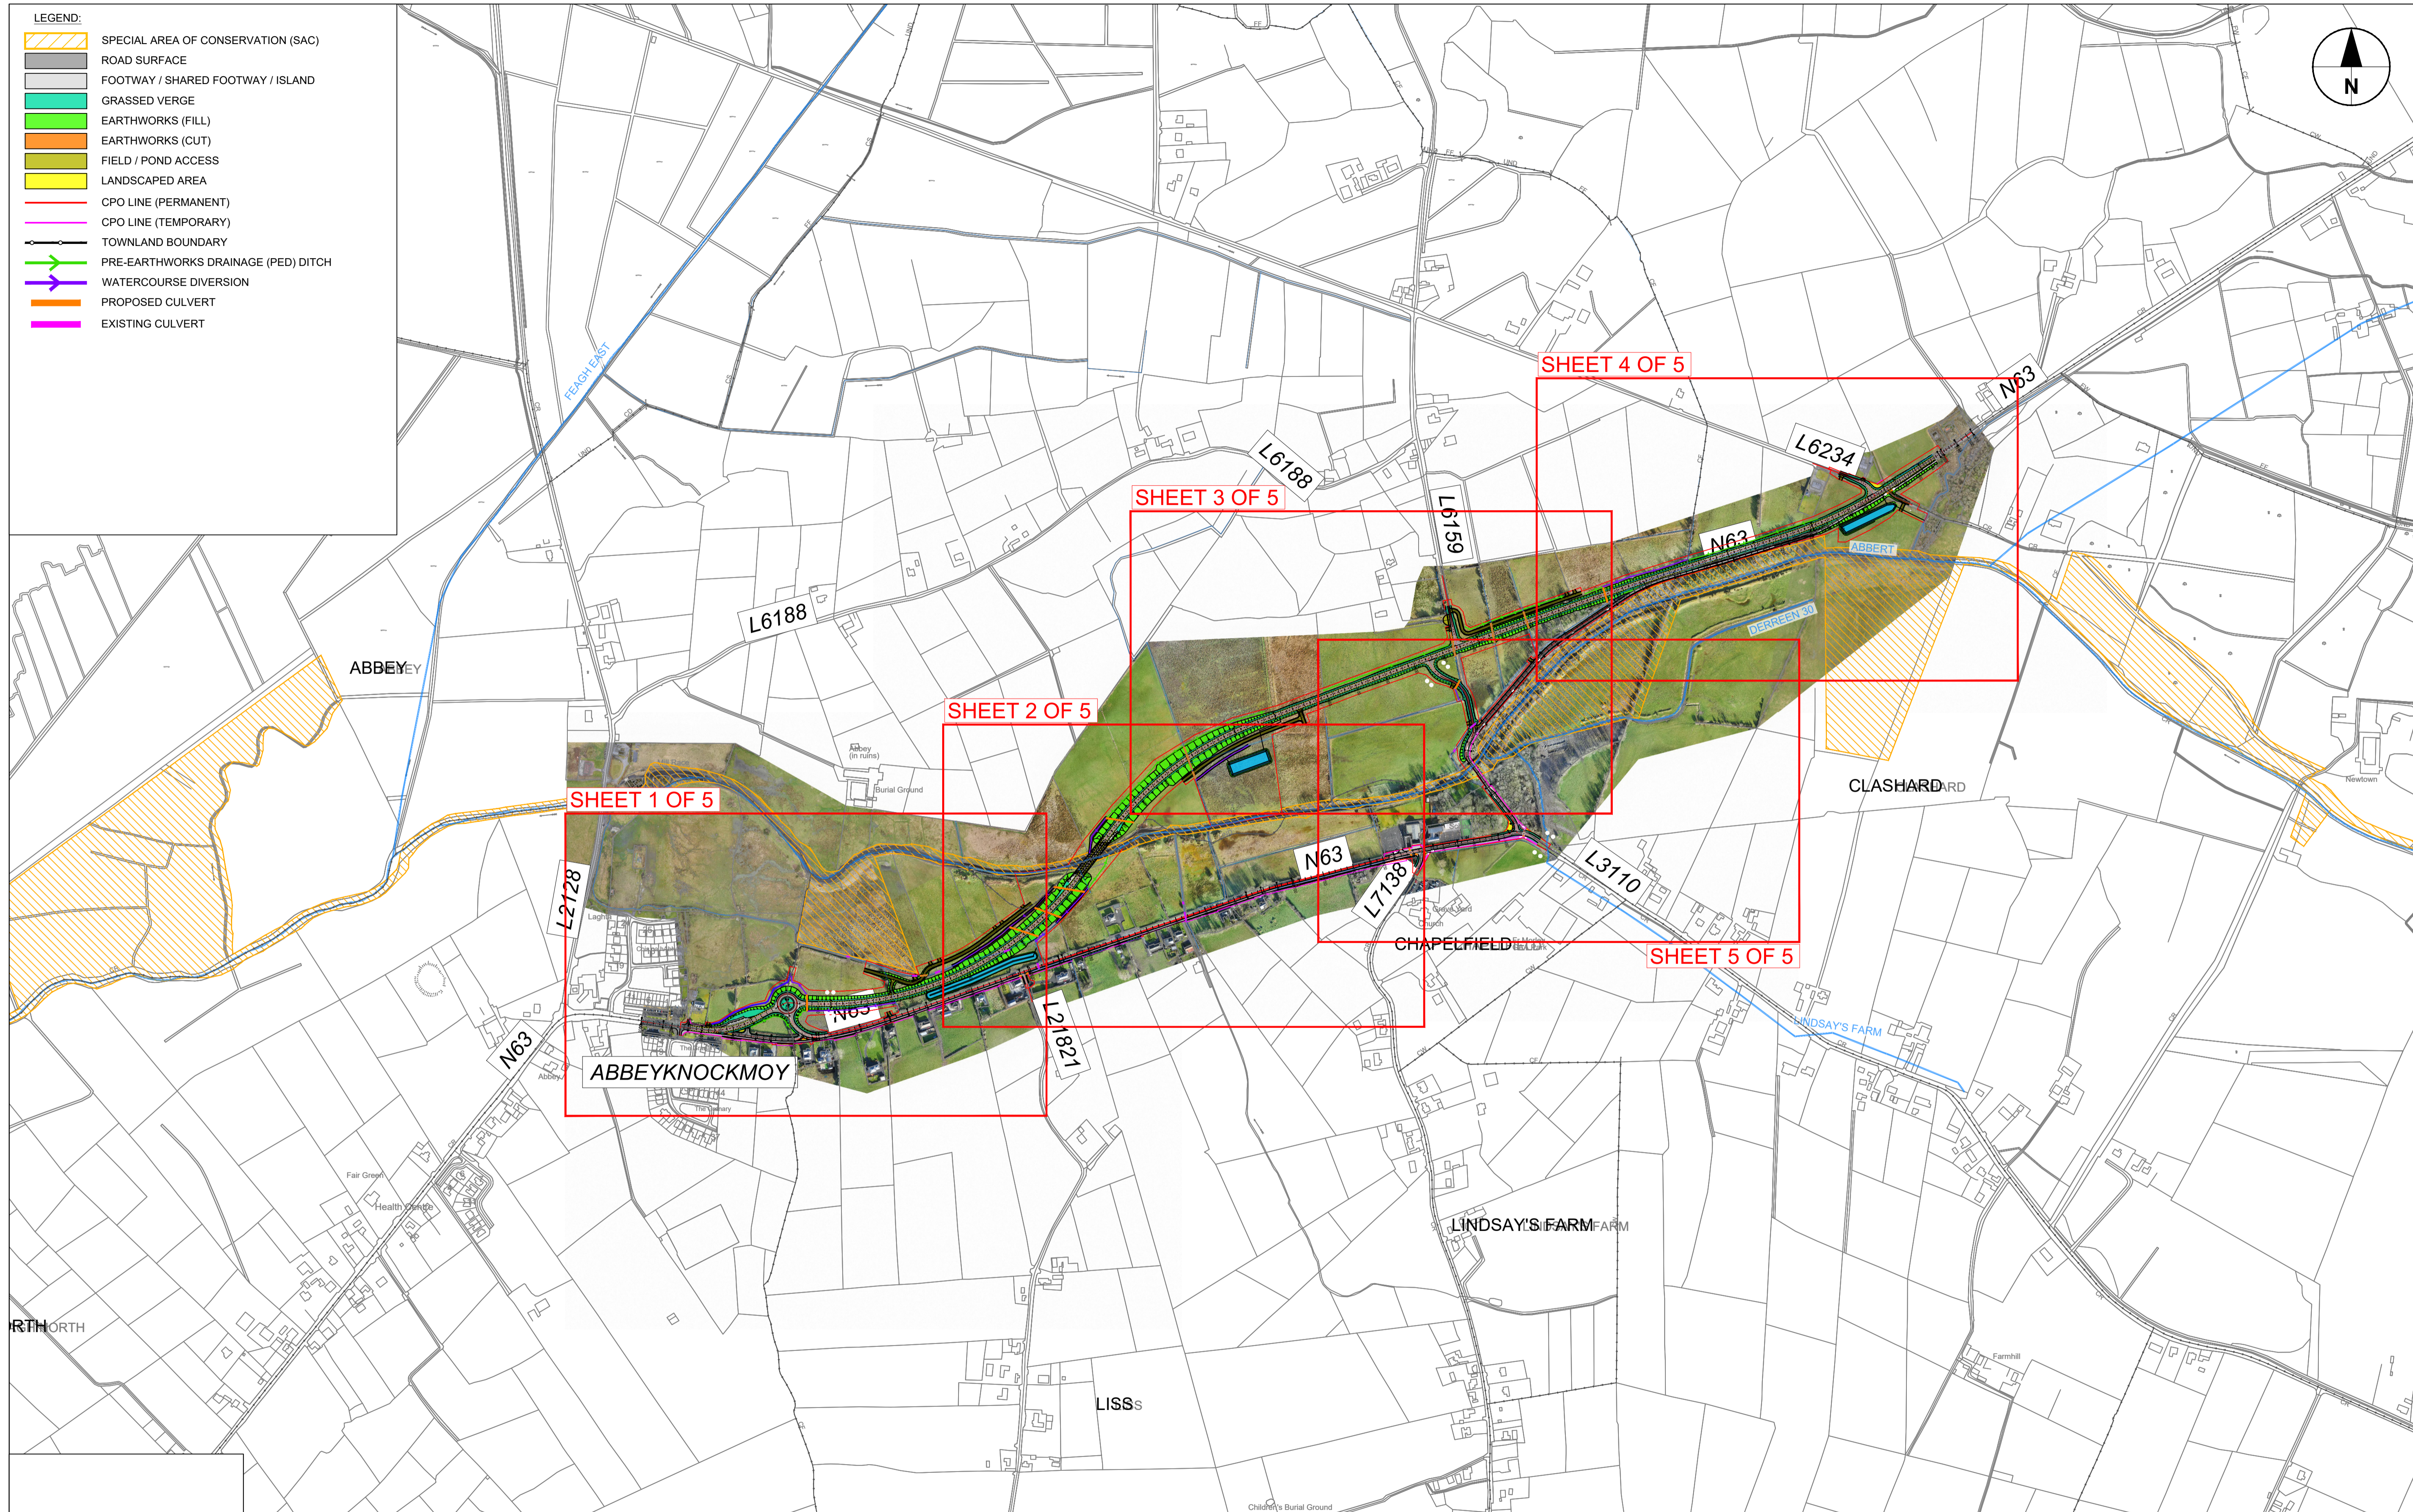
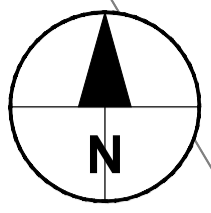


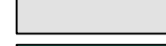- LEGEND:**
-  SPECIAL AREA OF CONSERVATION (SAC)
 -  ROAD SURFACE
 -  FOOTWAY / SHARED FOOTWAY / ISLAND
 -  GRASSED VERGE
 -  EARTHWORKS (FILL)
 -  EARTHWORKS (CUT)
 -  FIELD / POND ACCESS
 -  LANDSCAPED AREA
 -  CPO LINE (PERMANENT)
 -  CPO LINE (TEMPORARY)
 -  TOWNLAND BOUNDARY
 -  PRE-EARTHWORKS DRAINAGE (PED) DITCH
 -  WATERCOURSE DIVERSION
 -  PROPOSED CULVERT
 -  EXISTING CULVERT



No.	Revision	Date	By	Chk'd	App'd

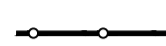Roughan & O'Donovan-AECOM Alliance

RROD
ROUGHAN & O'DONOVAN

AECOM
















AECOM
Adelphi Plaza
Georges Street Upper
Dun Laoghaire
Co. Dublin
Ireland
T +353 (0)1 238 3100
www.aecom.com




Roughan & O'Donovan
Arena House
Arena Road
Sandyford
Dublin 18
Ireland
T +353 (0)1 294 0800
www.rdi.ie

Drawn: AC, Designed: LB, Checked: PC, Approved: EG

S3 - Review & Comment

Project Title		N63 LISS TO ABBEY REALIGNMENT SCHEME				
Drawing Title		GENERAL ARRANGEMENT ON AERIAL PHOTOGRAPHY SHEET LAYOUT				
Project	Originator	Phase	Series	Type	Dept	Number
N63	ACM	PH03	0000	DR	HW	0010
Scale: 1:5000 @A1 / 1:10000 @A3		Date: 21.12.2021		Job No: 60597858		Rev: P02

- LEGEND:**
-  SPECIAL AREA OF CONSERVATION (SAC)
 -  ROAD SURFACE
 -  FOOTWAY / SHARED FOOTWAY / ISLAND
 -  GRASSED VERGE
 -  EARTHWORKS (FILL)
 -  EARTHWORKS (CUT)
 -  FIELD / POND ACCESS
 -  LANDSCAPED AREA
 -  CPO LINE (PERMANENT)
 -  CPO LINE (TEMPORARY)
 -  TOWNLAND BOUNDARY
 -  PRE-EARTHWORKS DRAINAGE (PED) DITCH
 -  WATERCOURSE DIVERSION
 -  PROPOSED CULVERT
 -  EXISTING CULVERT

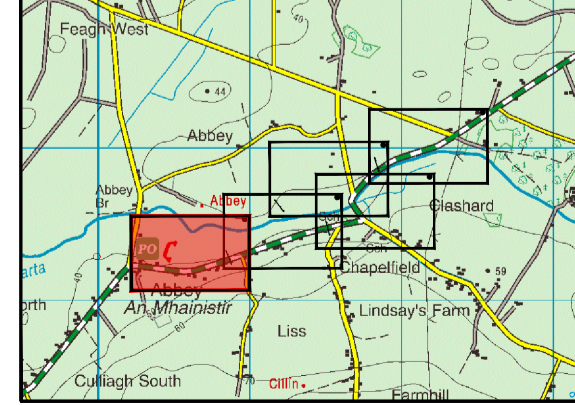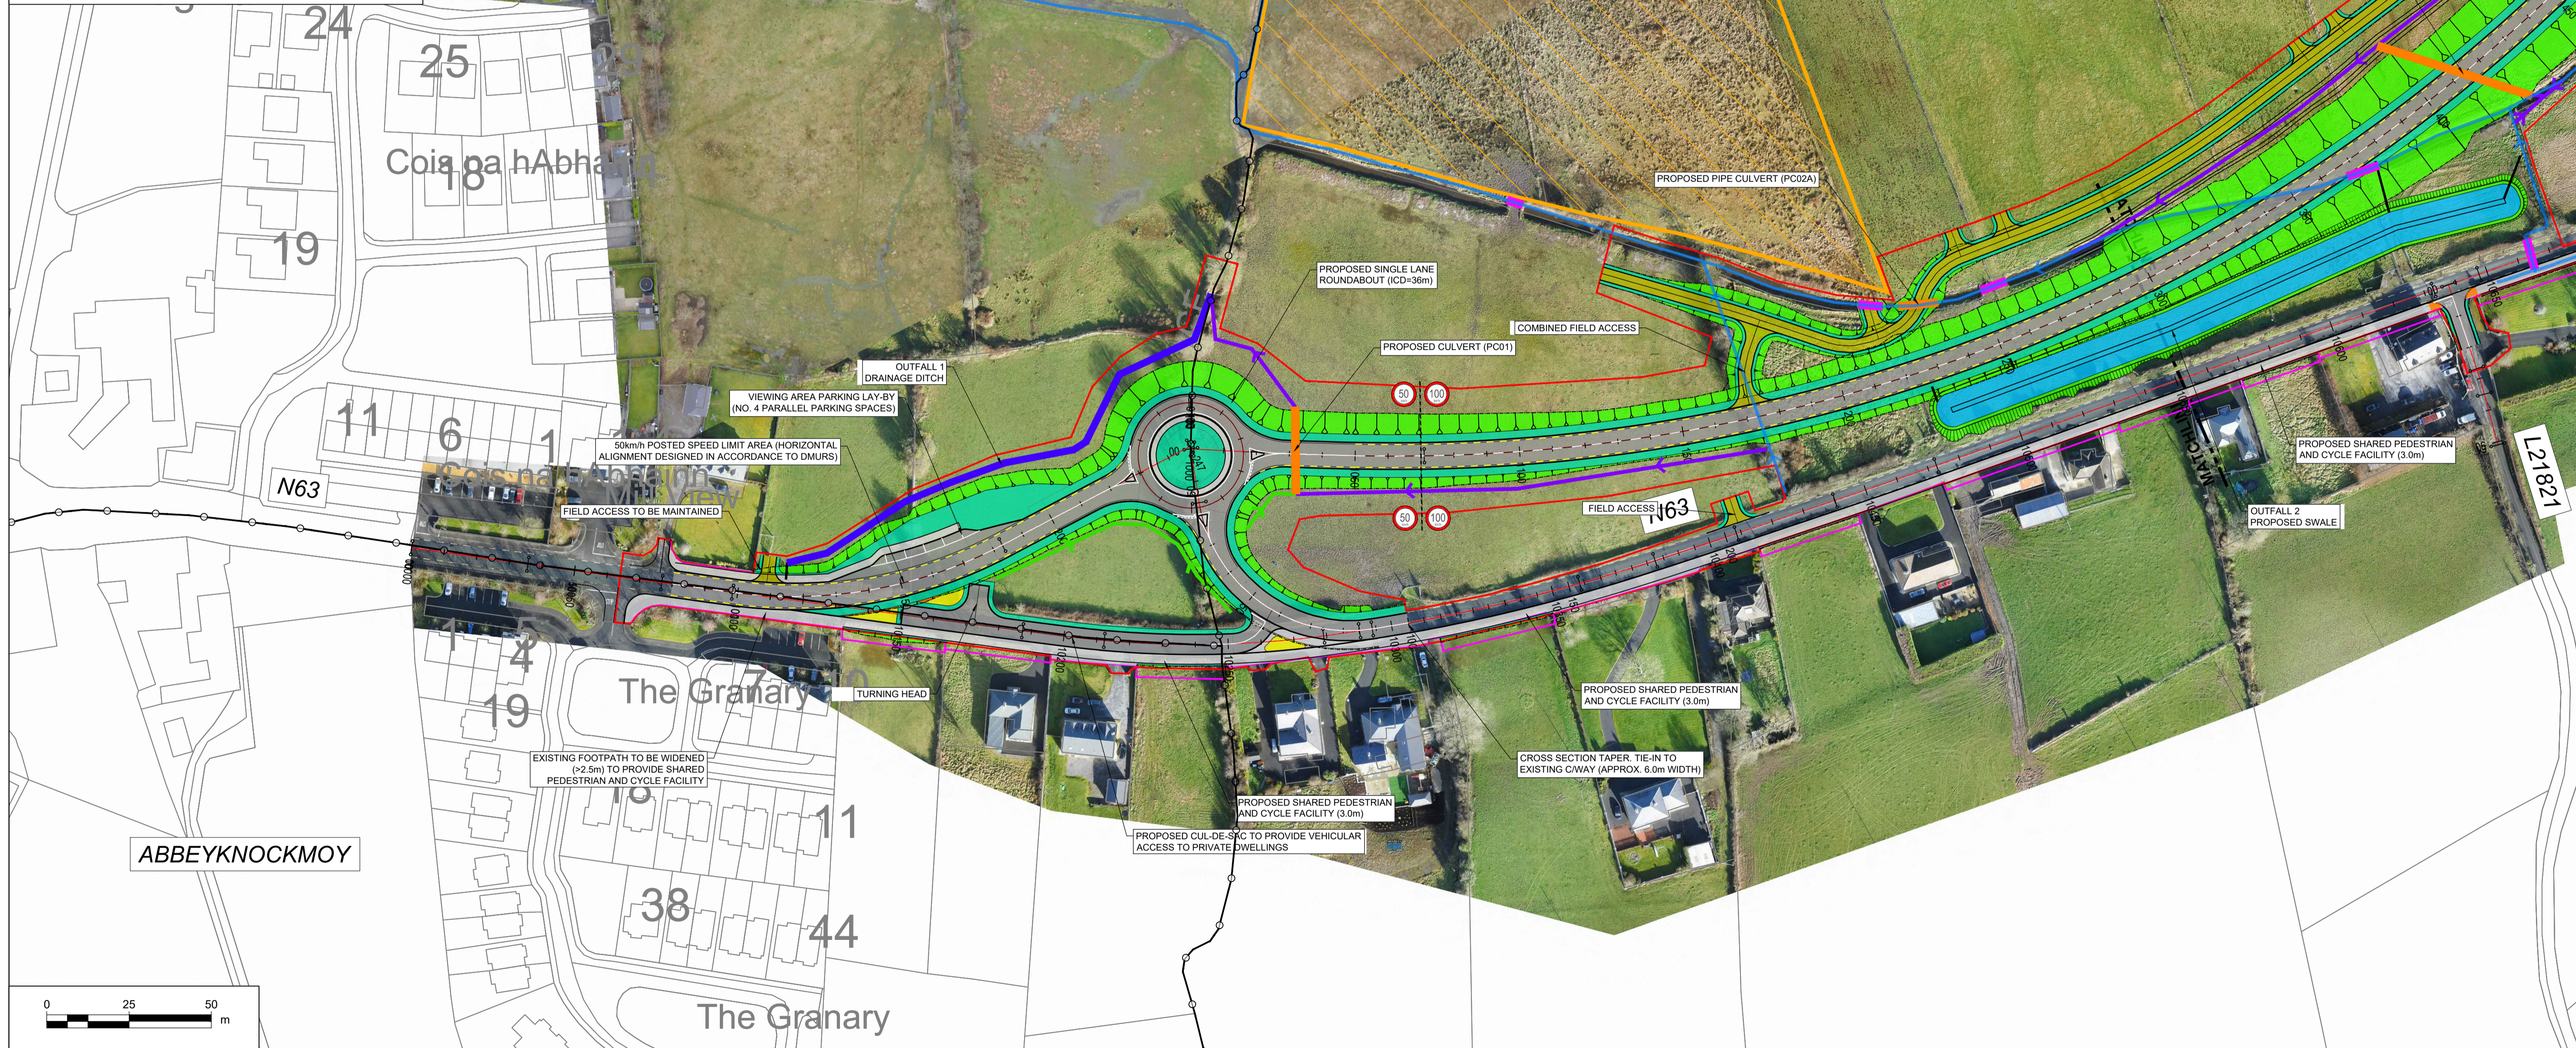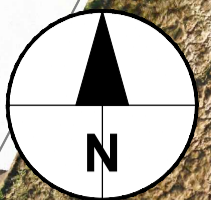

No.	Revision	Date	By	Chk'd	App'd

Roughan & O'Donovan-AECOM Alliance

ROD
ROUGHAN & O'DONOVAN

AECOM


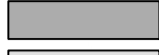






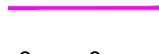






AECOM
Roughan & O'Donovan
Arena House
Arena Road
Sandyford
Dublin 18
Ireland
T +353 (0)1 238 3100
www.aecom.com


Drawn: AC, Designed: LB, Checked: PC, Approved: EG

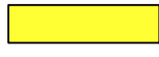Suitability Code - Description: S3 - Review & Comment

Project Title	N63 LISS TO ABBEY REALIGNMENT SCHEME					
Drawing Title	GENERAL ARRANGEMENT ON AERIAL PHOTOGRAPHY SHEET 1 OF 5					
Project	Originator	Phase	Series	Type	Dept	Number
N63	ACM	PH03	0000	DR	HW	0011
Scale: 1:1000 @A1 / 1:2000 @A3	Date: 21.12.2021	Job No: 60597858	Rev: P02			

DO NOT SCALE USE FIGURED DIMENSIONS ONLY

- LEGEND:**
-  SPECIAL AREA OF CONSERVATION (SAC)
 -  ROAD SURFACE
 -  FOOTWAY / SHARED FOOTWAY / ISLAND
 -  GRASSED VERGE
 -  EARTHWORKS (FILL)
 -  EARTHWORKS (CUT)
 -  FIELD / POND ACCESS
 -  LANDSCAPED AREA
 -  CPO LINE (PERMANENT)
 -  CPO LINE (TEMPORARY)
 -  TOWNLAND BOUNDARY
 -  PRE-EARTHWORKS DRAINAGE (PED) DITCH
 -  WATERCOURSE DIVERSION
 -  PROPOSED CULVERT
 -  EXISTING CULVERT

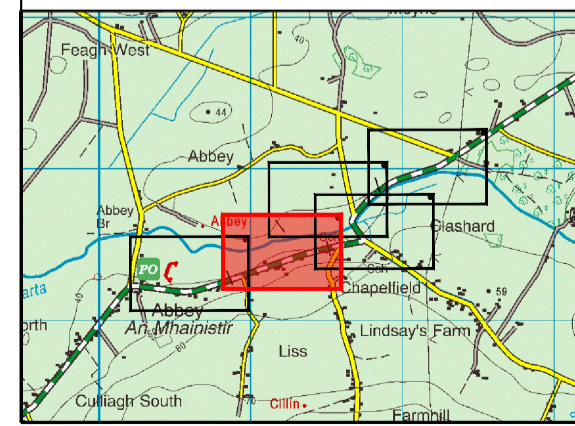

No.	Revision	Date	By	Chk'd	App'd

Roughan & O'Donovan-AECOM Alliance

ROD AECOM

AECOM Roughan & O'Donovan
 Adelphi Plaza
 Georges Street Upper
 Dun Laoghaire
 Co. Dublin
 Ireland
 T +353 (0)1 238 3100
 www.aecom.com


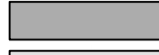













Roughan & O'Donovan
 Arena House
 Arena Road
 Sandyford
 Dublin 18
 Ireland
 T +353 (0)1 234 0800
 www.rod.ie


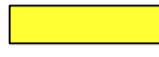
Drawn: LB, Designed: LB, Checked: PC, Approved: EG

Suitability Code - Description: S3 - Review & Comment

Project Title		N63 LISS TO ABBEY REALIGNMENT SCHEME			
Drawing Title		GENERAL ARRANGEMENT ON AERIAL PHOTOGRAPHY SHEET 2 OF 5			
Project	Originator	Phase	Series	Type	Dept
N63	ACM	PH03	0000	DR	HW
Number	Date		Job No.	Rev.	
	1:1000 @ A1		21.12.2021	60597858	P02

DO NOT SCALE USE FIGURED DIMENSIONS ONLY

- LEGEND:**
-  SPECIAL AREA OF CONSERVATION (SAC)
 -  ROAD SURFACE
 -  FOOTWAY / SHARED FOOTWAY / ISLAND
 -  GRASSED VERGE
 -  EARTHWORKS (FILL)
 -  EARTHWORKS (CUT)
 -  FIELD / POND ACCESS
 -  LANDSCAPED AREA
 -  CPO LINE (PERMANENT)
 -  CPO LINE (TEMPORARY)
 -  TOWNLAND BOUNDARY
 -  PRE-EARTHWORKS DRAINAGE (PED) DITCH
 -  WATERCOURSE DIVERSION
 -  PROPOSED CULVERT
 -  EXISTING CULVERT

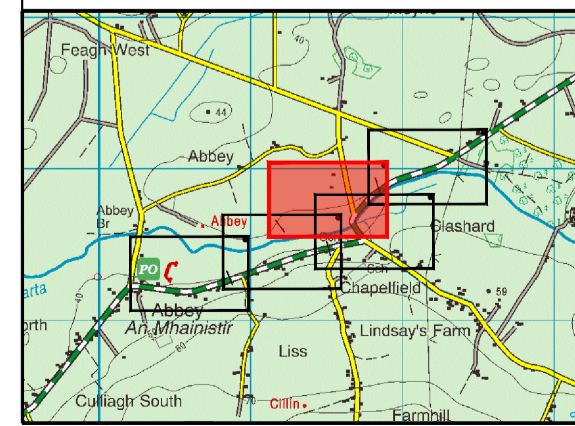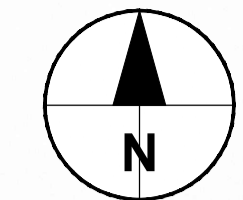

No.	Revision	Date	By	Chk'd	App'd

Roughan & O'Donovan-AECOM Alliance

PROD
ROUGHAN & O'DONOVAN
















AECOM




AECOM
Roughan & O'Donovan
Arena House
Georges Street Upper
Dun Laoghaire
Co. Dublin
Ireland
T +353 (0)1 238 3100
www.aecom.com

Roughan & O'Donovan
Arena House
Arena Road
Sandyford
Dublin 18
Ireland
T +353 (0)1 294 0800
www.rod.ie

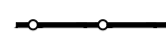Drawn	Designed	Checked	Approved	Suitability Code - Description
AC	LB	PC	EG	S3 - Review & Comment

Project Title		N63 LISS TO ABBEY REALIGNMENT SCHEME			
Drawing Title		GENERAL ARRANGEMENT ON AERIAL PHOTOGRAPHY SHEET 3 OF 5			
Project	Originator	Phase	Series	Type	Dept. Number
N63	ACM	PH03	0000	DR - HW	0013
Scale: 1:1000 @A1 / 1:2000 @A3		Date: 21.12.2021	Job No: 60597858	Rev: P02	

- LEGEND:**
-  SPECIAL AREA OF CONSERVATION (SAC)
 -  ROAD SURFACE
 -  FOOTWAY / SHARED FOOTWAY / ISLAND
 -  GRASSED VERGE
 -  EARTHWORKS (FILL)
 -  EARTHWORKS (CUT)
 -  FIELD / POND ACCESS
 -  LANDSCAPED AREA
 -  CPO LINE (PERMANENT)
 -  CPO LINE (TEMPORARY)
 -  TOWNLAND BOUNDARY
 -  PRE-EARTHWORKS DRAINAGE (PED) DITCH
 -  WATERCOURSE DIVERSION
 -  PROPOSED CULVERT
 -  EXISTING CULVERT

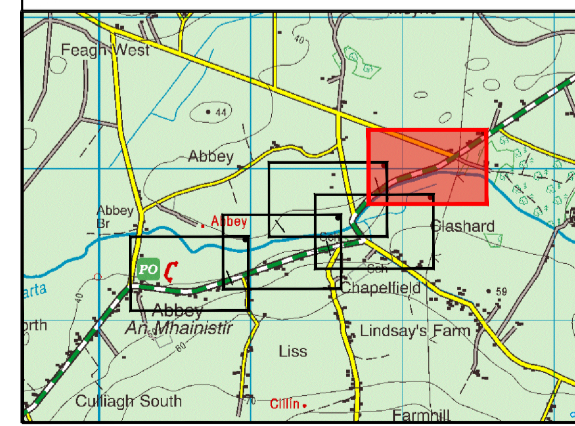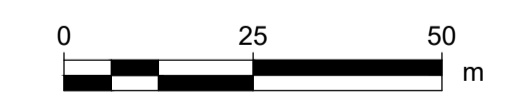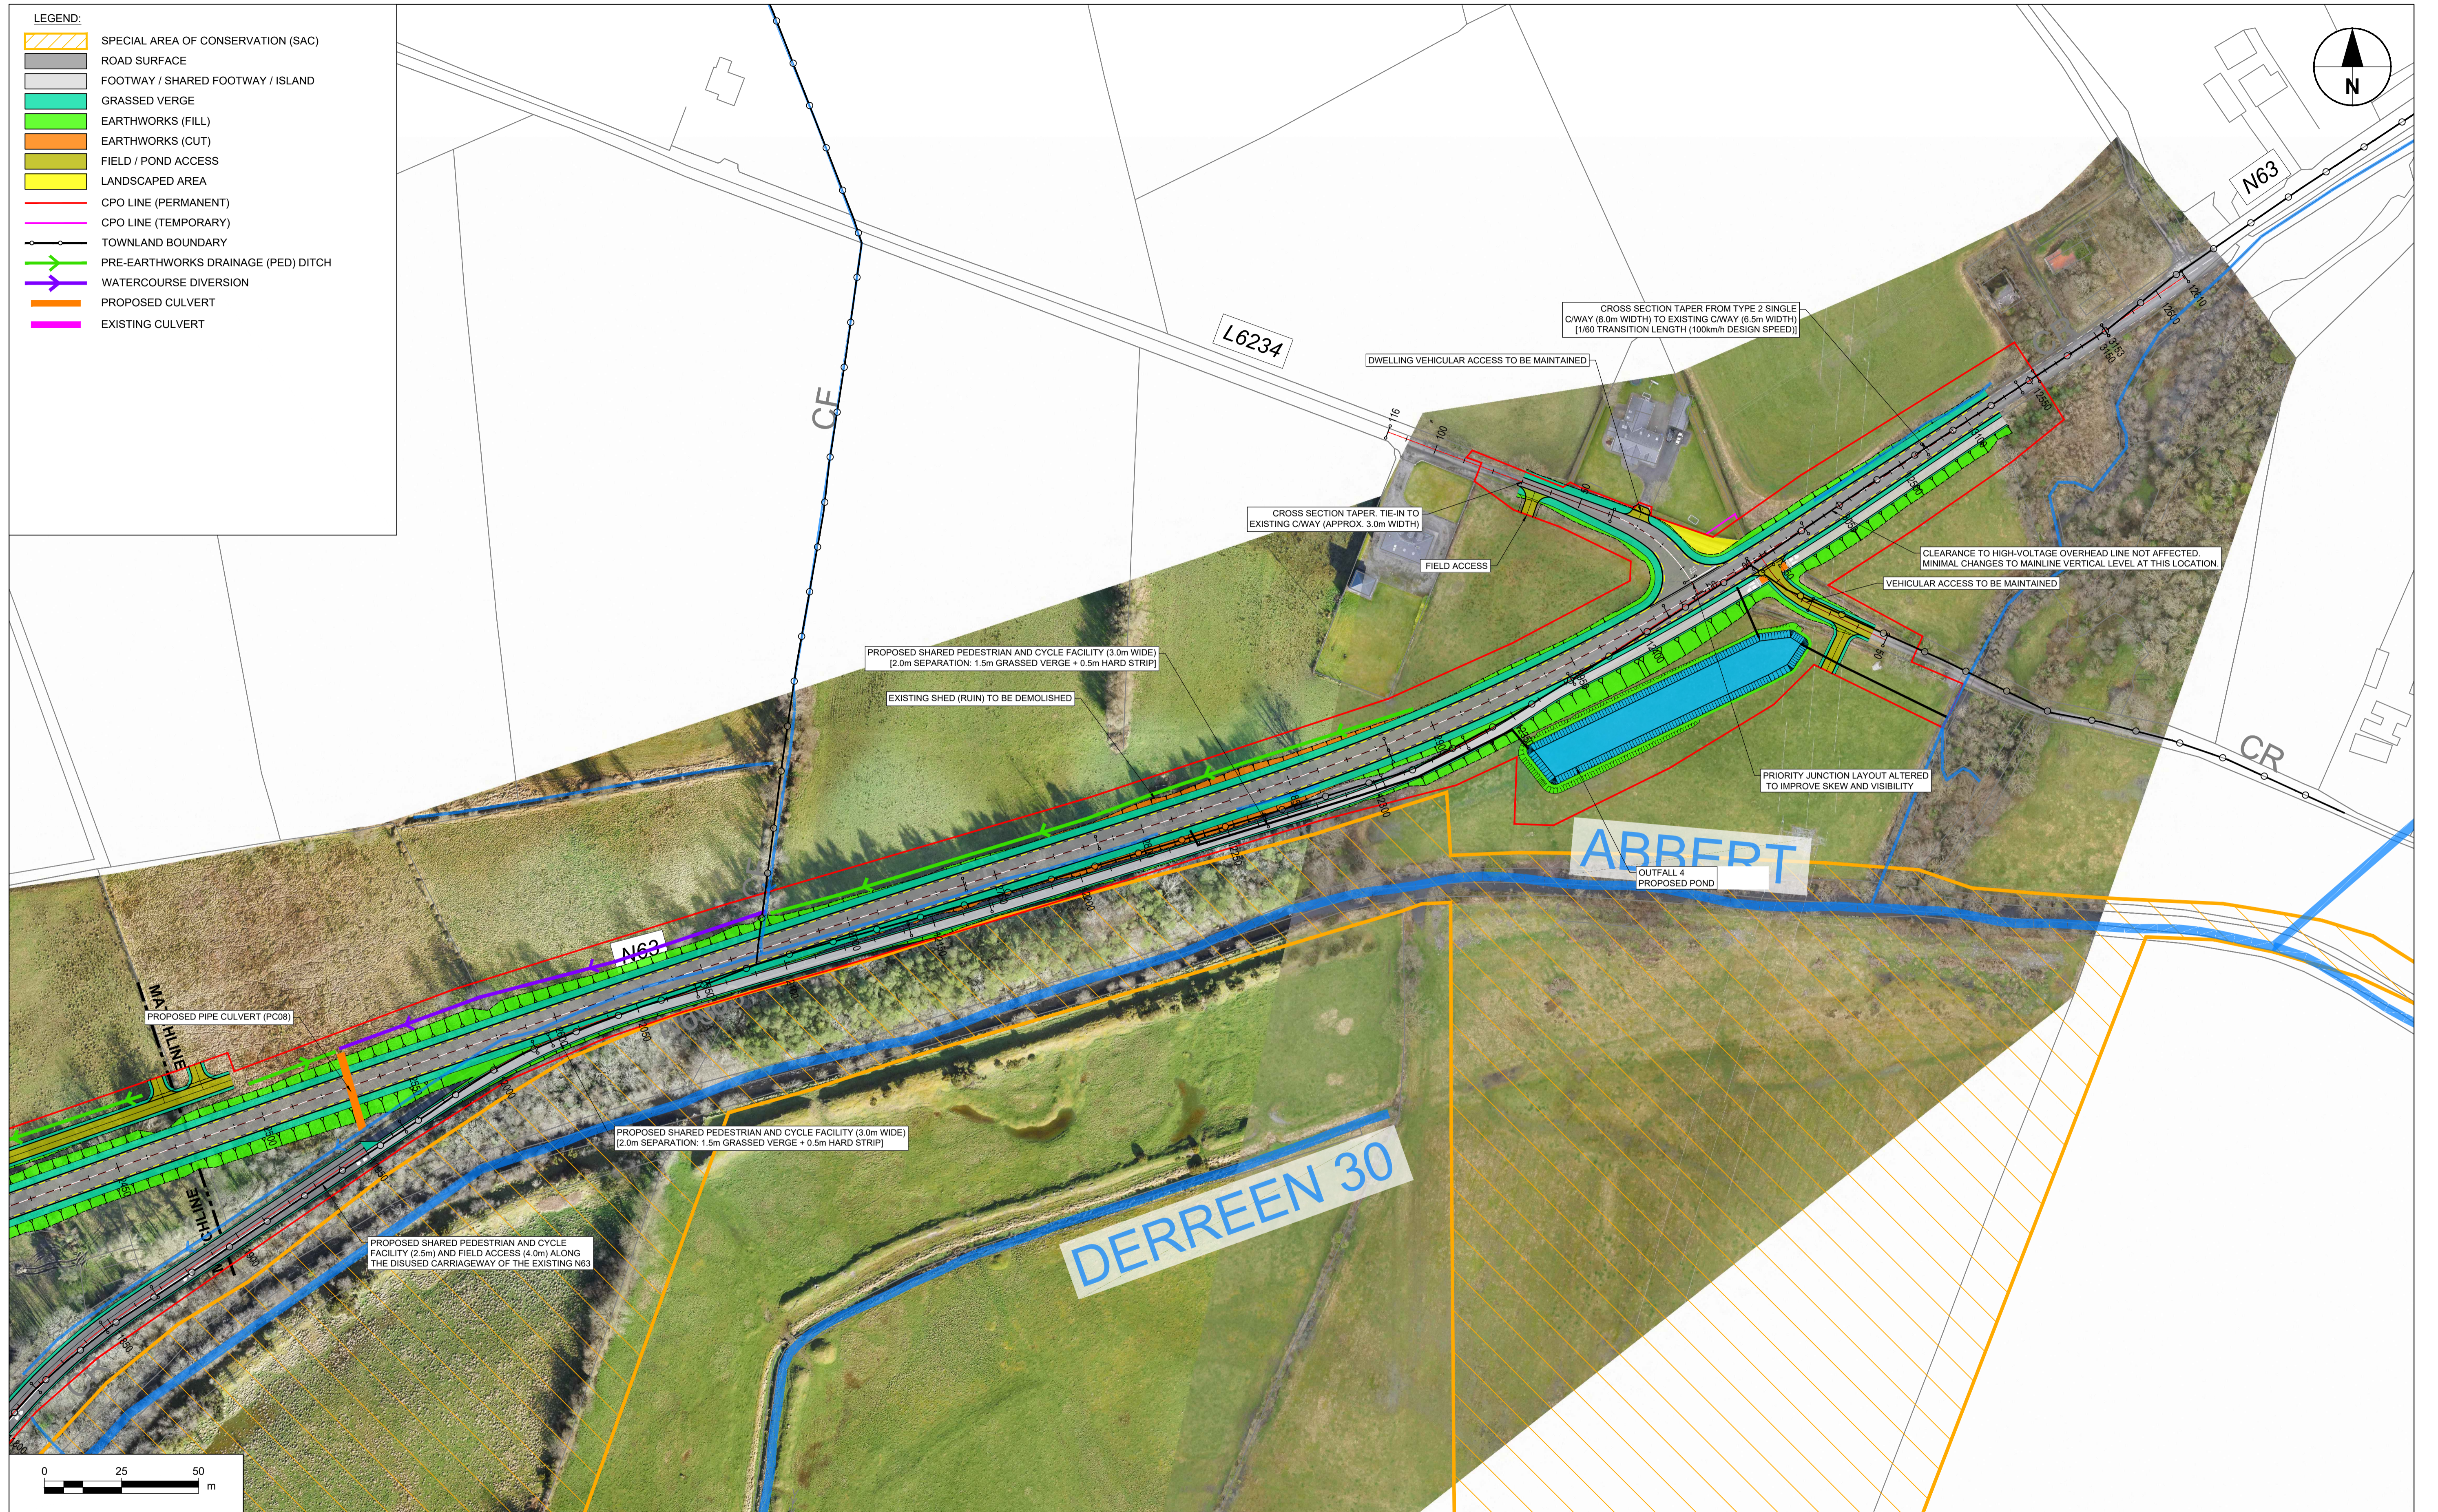

No.	Revision	Date	By	Chk'd	App'd

Roughan & O'Donovan-AECOM Alliance

ROD
ROUGHAN & O'DONOVAN
















AECOM



AECOM Roughan & O'Donovan
Adelphi Plaza
Georges Street Upper
Dun Laoghaire
Co. Dublin
Ireland
T +353 (0)1 238 3100
www.aecom.com

Roughan & O'Donovan
Arena House
Arena Road
Sandyford
Dublin 18
Ireland
T +353 (0)1 294 0800
www.rod.ie

Drawn	Designed	Checked	Approved	Suitability Code - Description
AC	LB	PC	EG	S3 - Review & Comment

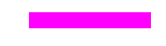Project Title		N63 LISS TO ABBEY REALIGNMENT SCHEME				
Drawing Title		GENERAL ARRANGEMENT ON AERIAL PHOTOGRAPHY SHEET 4 OF 5				
Project	Originator	Phase	Series	Type	Dept	Number
N63	ACM	PH03	0000	DR	HW	0014
Scale: 1:1000 @A1 / 1:2000 @A3		Date: 21.12.2021	Job No: 60597858	Rev: P02		

- LEGEND:**
-  SPECIAL AREA OF CONSERVATION (SAC)
 -  ROAD SURFACE
 -  FOOTWAY / SHARED FOOTWAY / ISLAND
 -  GRASSED VERGE
 -  EARTHWORKS (FILL)
 -  EARTHWORKS (CUT)
 -  FIELD / POND ACCESS
 -  LANDSCAPED AREA
 -  CPO LINE (PERMANENT)
 -  CPO LINE (TEMPORARY)
 -  TOWNLAND BOUNDARY
 -  PRE-EARTHWORKS DRAINAGE (PED) DITCH
 -  WATERCOURSE DIVERSION
 -  PROPOSED CULVERT
 -  EXISTING CULVERT

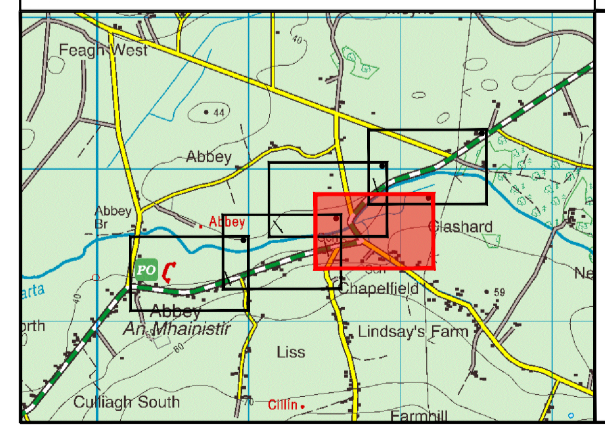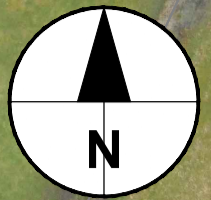



TIIV
Bonneagar Iompair Éireann
Transport Infrastructure Ireland



GALWAY
NATIONAL ROADS
PROJECT OFFICE



Comhairle Chontae na Gaillimhe
Galway County Council



Project
Ireland 2040
Building Ireland's
Future

No.	Revision	Date	By	Chkd	App'd

Roughan & O'Donovan-AECOM Alliance




ROD
ROUGHAN & O'DONOVAN



AECOM

AECOM Roughan & O'Donovan
 Adelphi Plaza Arena House
 Georges Street Upper Arena Road
 Dun Laoghaire Sandymount
 Co. Dublin Dublin 18
 Ireland
 T +353 (0)1 238 3100
 www.aecom.com www.rod.ie

Project Title		N63 LISS TO ABBEY REALIGNMENT SCHEME			
Drawing Title		GENERAL ARRANGEMENT ON AERIAL PHOTOGRAPHY SHEET 5 OF 5			
Project	Originator	Phase	Series	Type	Number
N63	ACM	PH03	0000	DR - HW	0015
Scale: 1:1000 @A1 / 1:2000 @A3		Date: 21.12.2021		Job No: 60597858 Rev: P02	

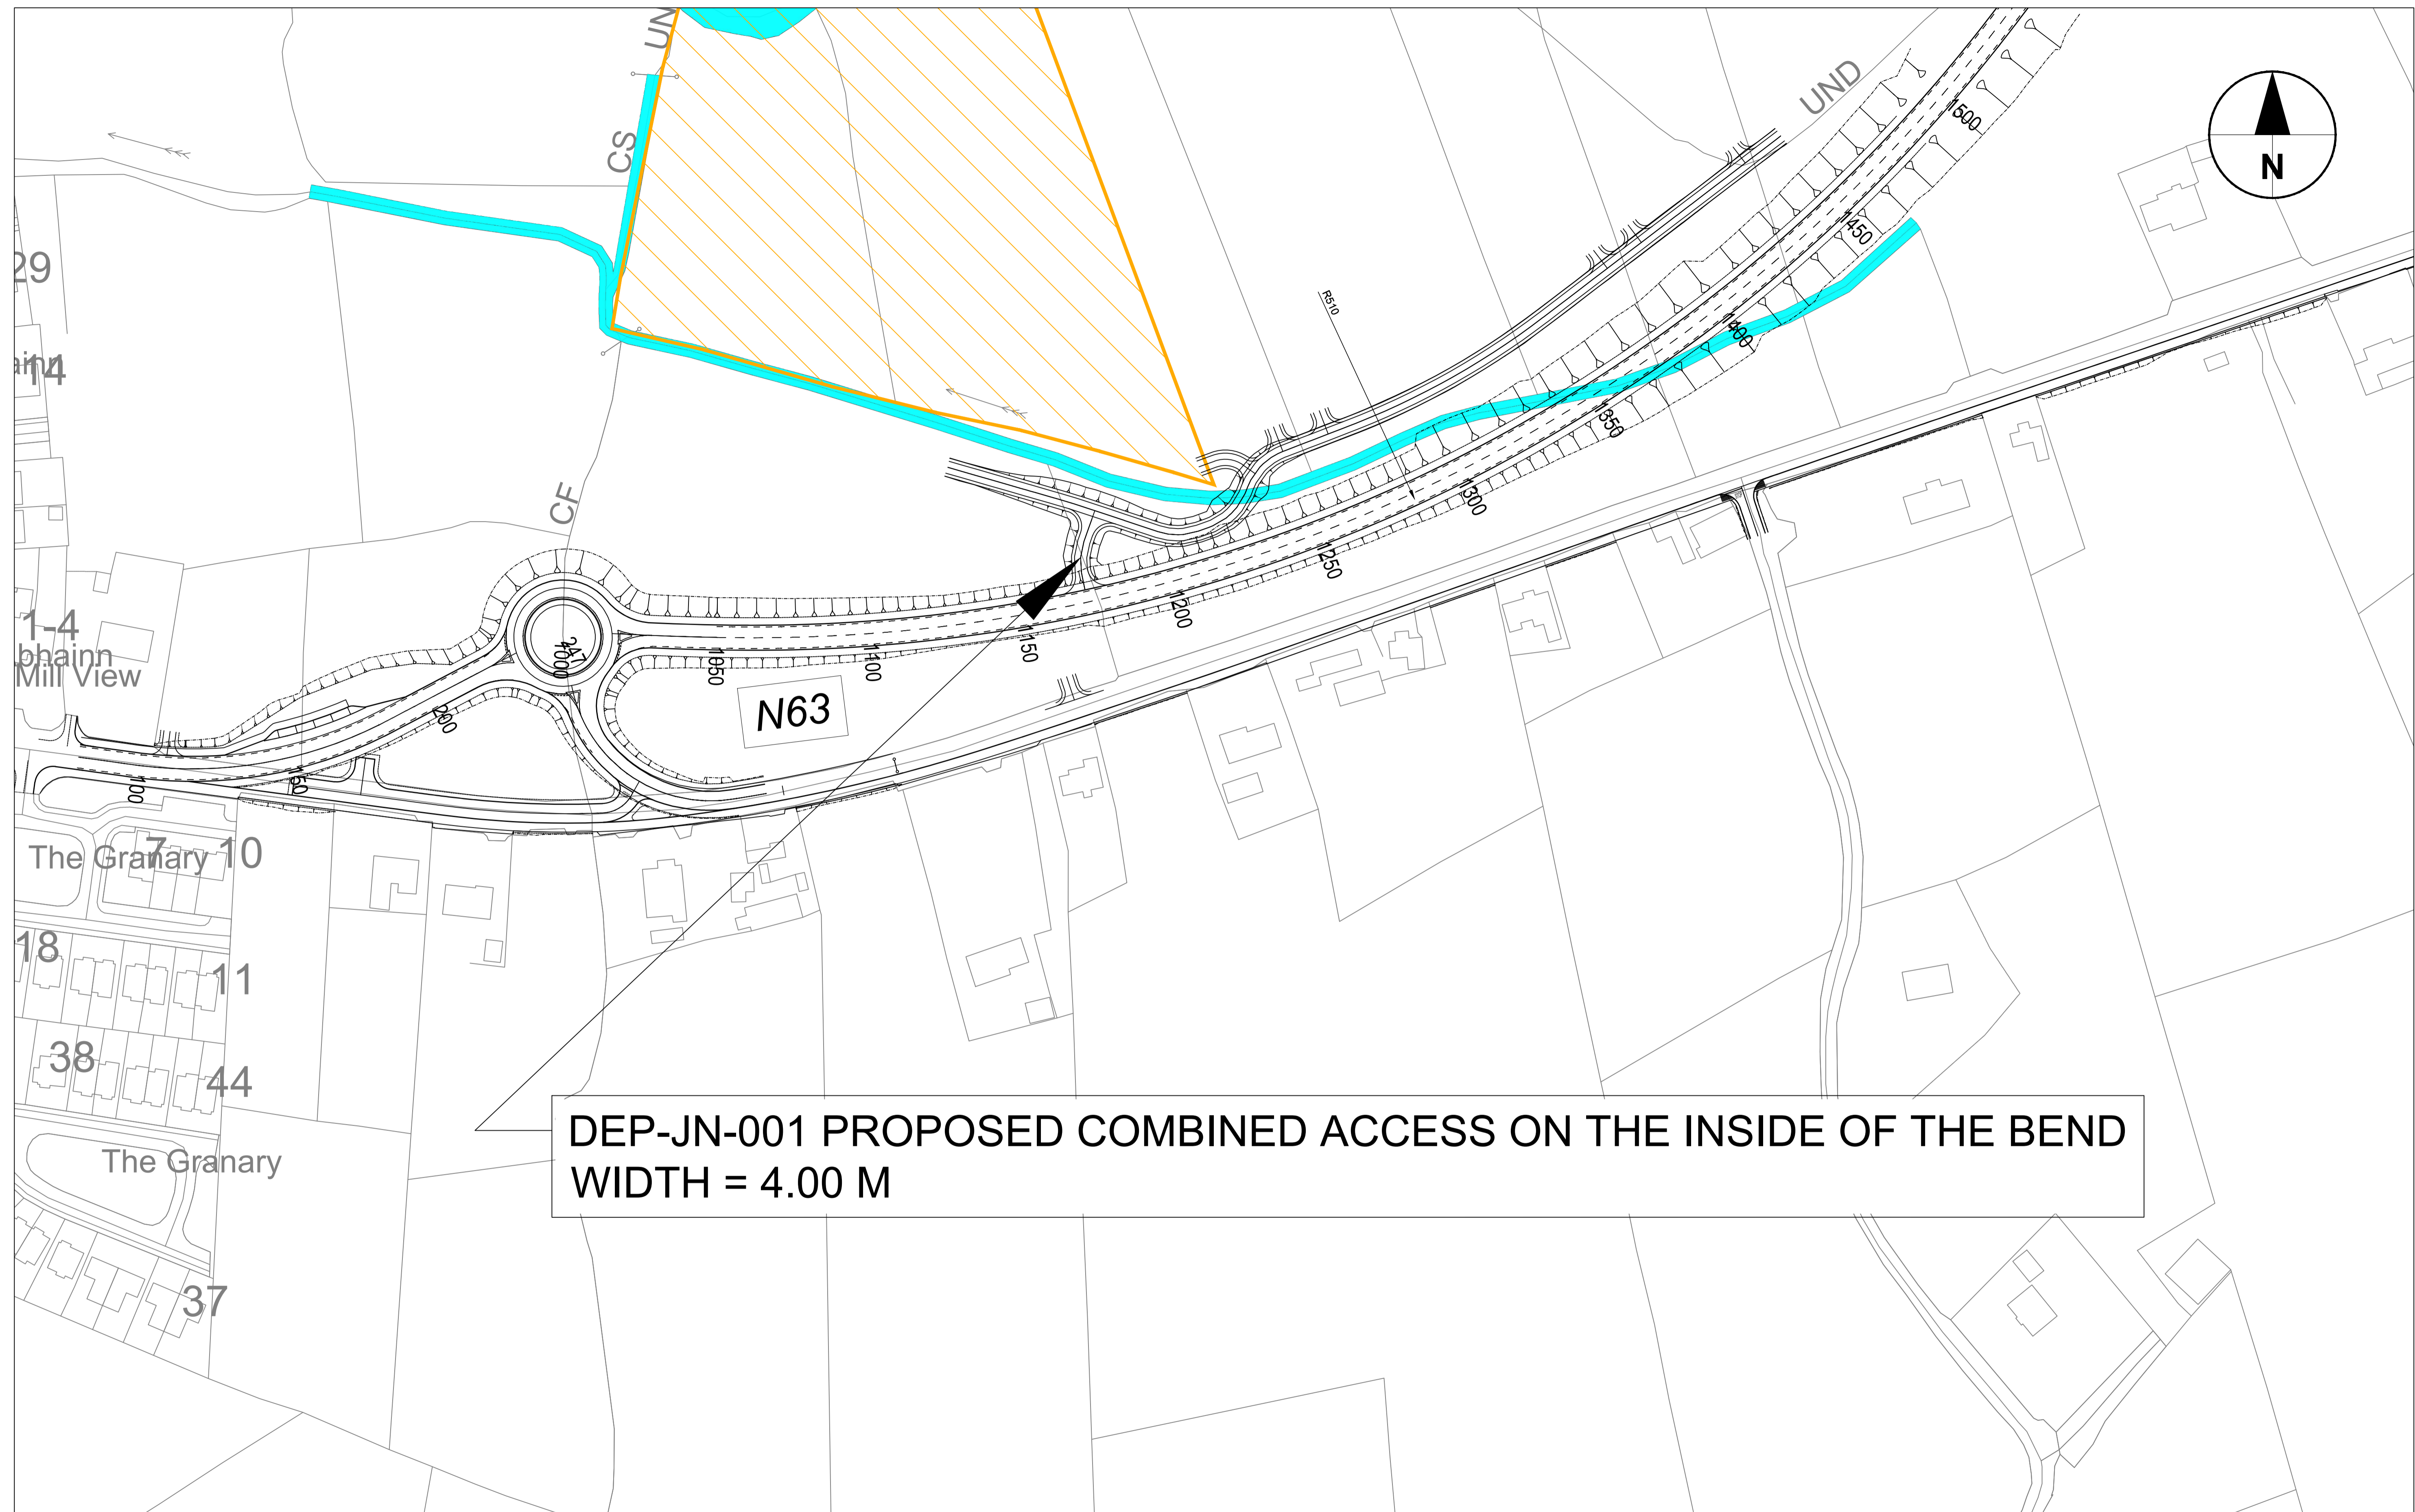

DEP-JN-001 PROPOSED COMBINED ACCESS ON THE INSIDE OF THE BEND
 WIDTH = 4.00 M

29
 14
 1-4
 Mill View
 7
 10
 18
 11
 38
 44
 The Granary
 37



No.	Revision	Date	By	Chk'd	App'd

Roughan & O'Donovan-AECOM Alliance

RROD
ROUGHAN & O'DONOVAN

AECOM


AECOM
 Adelphi Plaza
 Georges Street Upper
 Dun Laoghaire
 Co. Dublin
 Ireland
 T +353 (0)1 238 3100
 www.aecom.com

Roughan & O'Donovan
 Arena House
 Arena Road
 Sandyford
 Dublin 18
 Ireland
 T +353 (0)1 294 0800
 www.rod.ie


Drawn	Designed	Checked	Approved	Suitability Code - Description
DK	LB	SK	EG	S3 - Review & Comment

Project Title		N63 LISS TO ABBEY REALIGNMENT SCHEME					
Drawing Title		JUNCTION DEPARTURE DEP-JN-01					
Project	Originator	Phase	Series	Type	Dept	Number	
N63	- ACM	- PH03	- 0000	- DR	- HW	- 0021	
Scale	Date		Job No	Rev			
1:1000@A1 / 1:2000 @A3	30.08.2021		60597858	E1			

DO NOT SCALE USE FIGURED DIMENSIONS ONLY

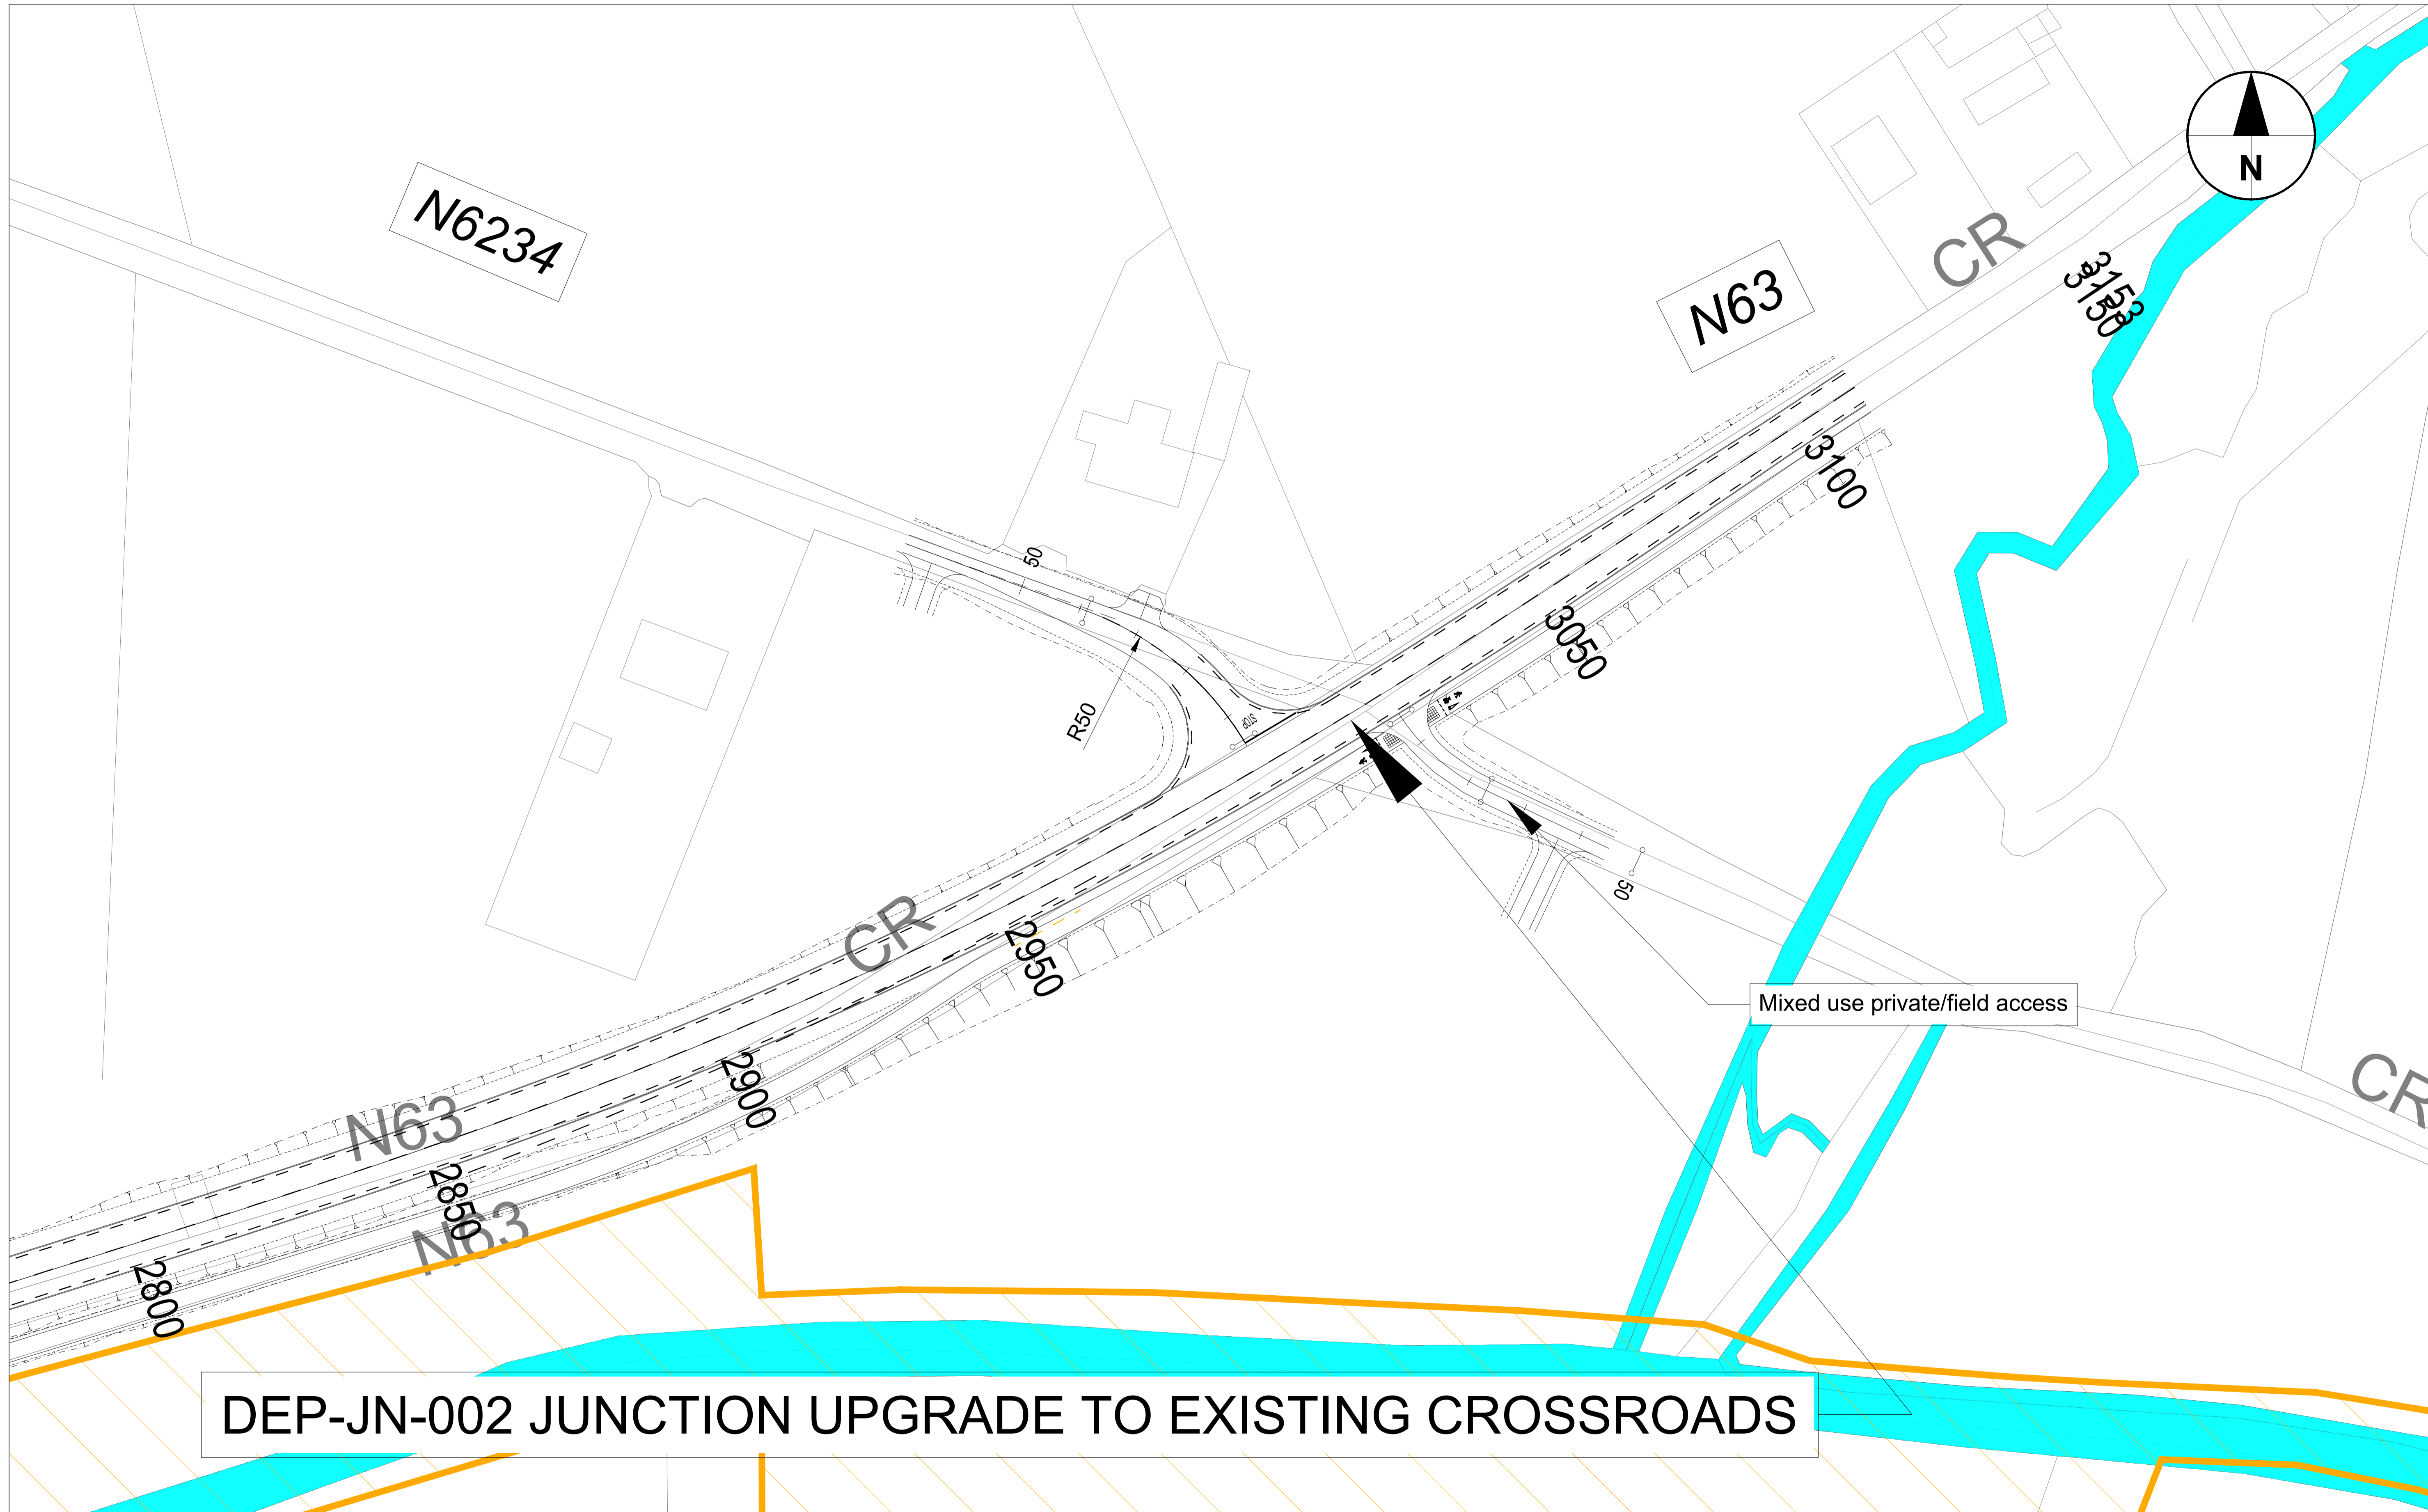

DEP-JN-002 JUNCTION UPGRADE TO EXISTING CROSSROADS

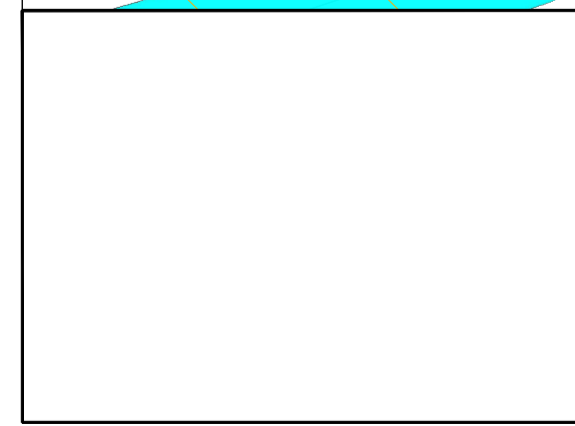

No.	Revision	Date	By	Chk'd	App'd

Roughan & O'Donovan-AECOM Alliance

RJ ROD
ROUGHAN & O'DONOVAN

AECOM


AECOM Adelphi Plaza
Georges Street Upper
Dun Laoghaire
Co. Dublin
Ireland
T +353 (0)1 238 3100
www.aecom.com

Roughan & O'Donovan
Arena House
Arena Road
Sandyford
Dublin 18
Ireland
T +353 (0)1 294 0800
www.rod.ie

Drawn: DK, Designed: LB, Checked: SK, Approved: EG

Suitability Code - Description: S3 - Review & Comment


Project Title		N63 LISS TO ABBEY REALIGNMENT SCHEME					
Drawing Title		JUNCTION DEPARTURE DEP-JN-02					
Project	Originator	Phase	Series	Type	Dept	Number	
N63	- ACM	- PH03	- 0000	- DR	- HW	- 0022	
Scale: 1:500@A1 / 1:1000 @A3	Date: 30.08.2021	Job No: 60597858	Rev: E1				

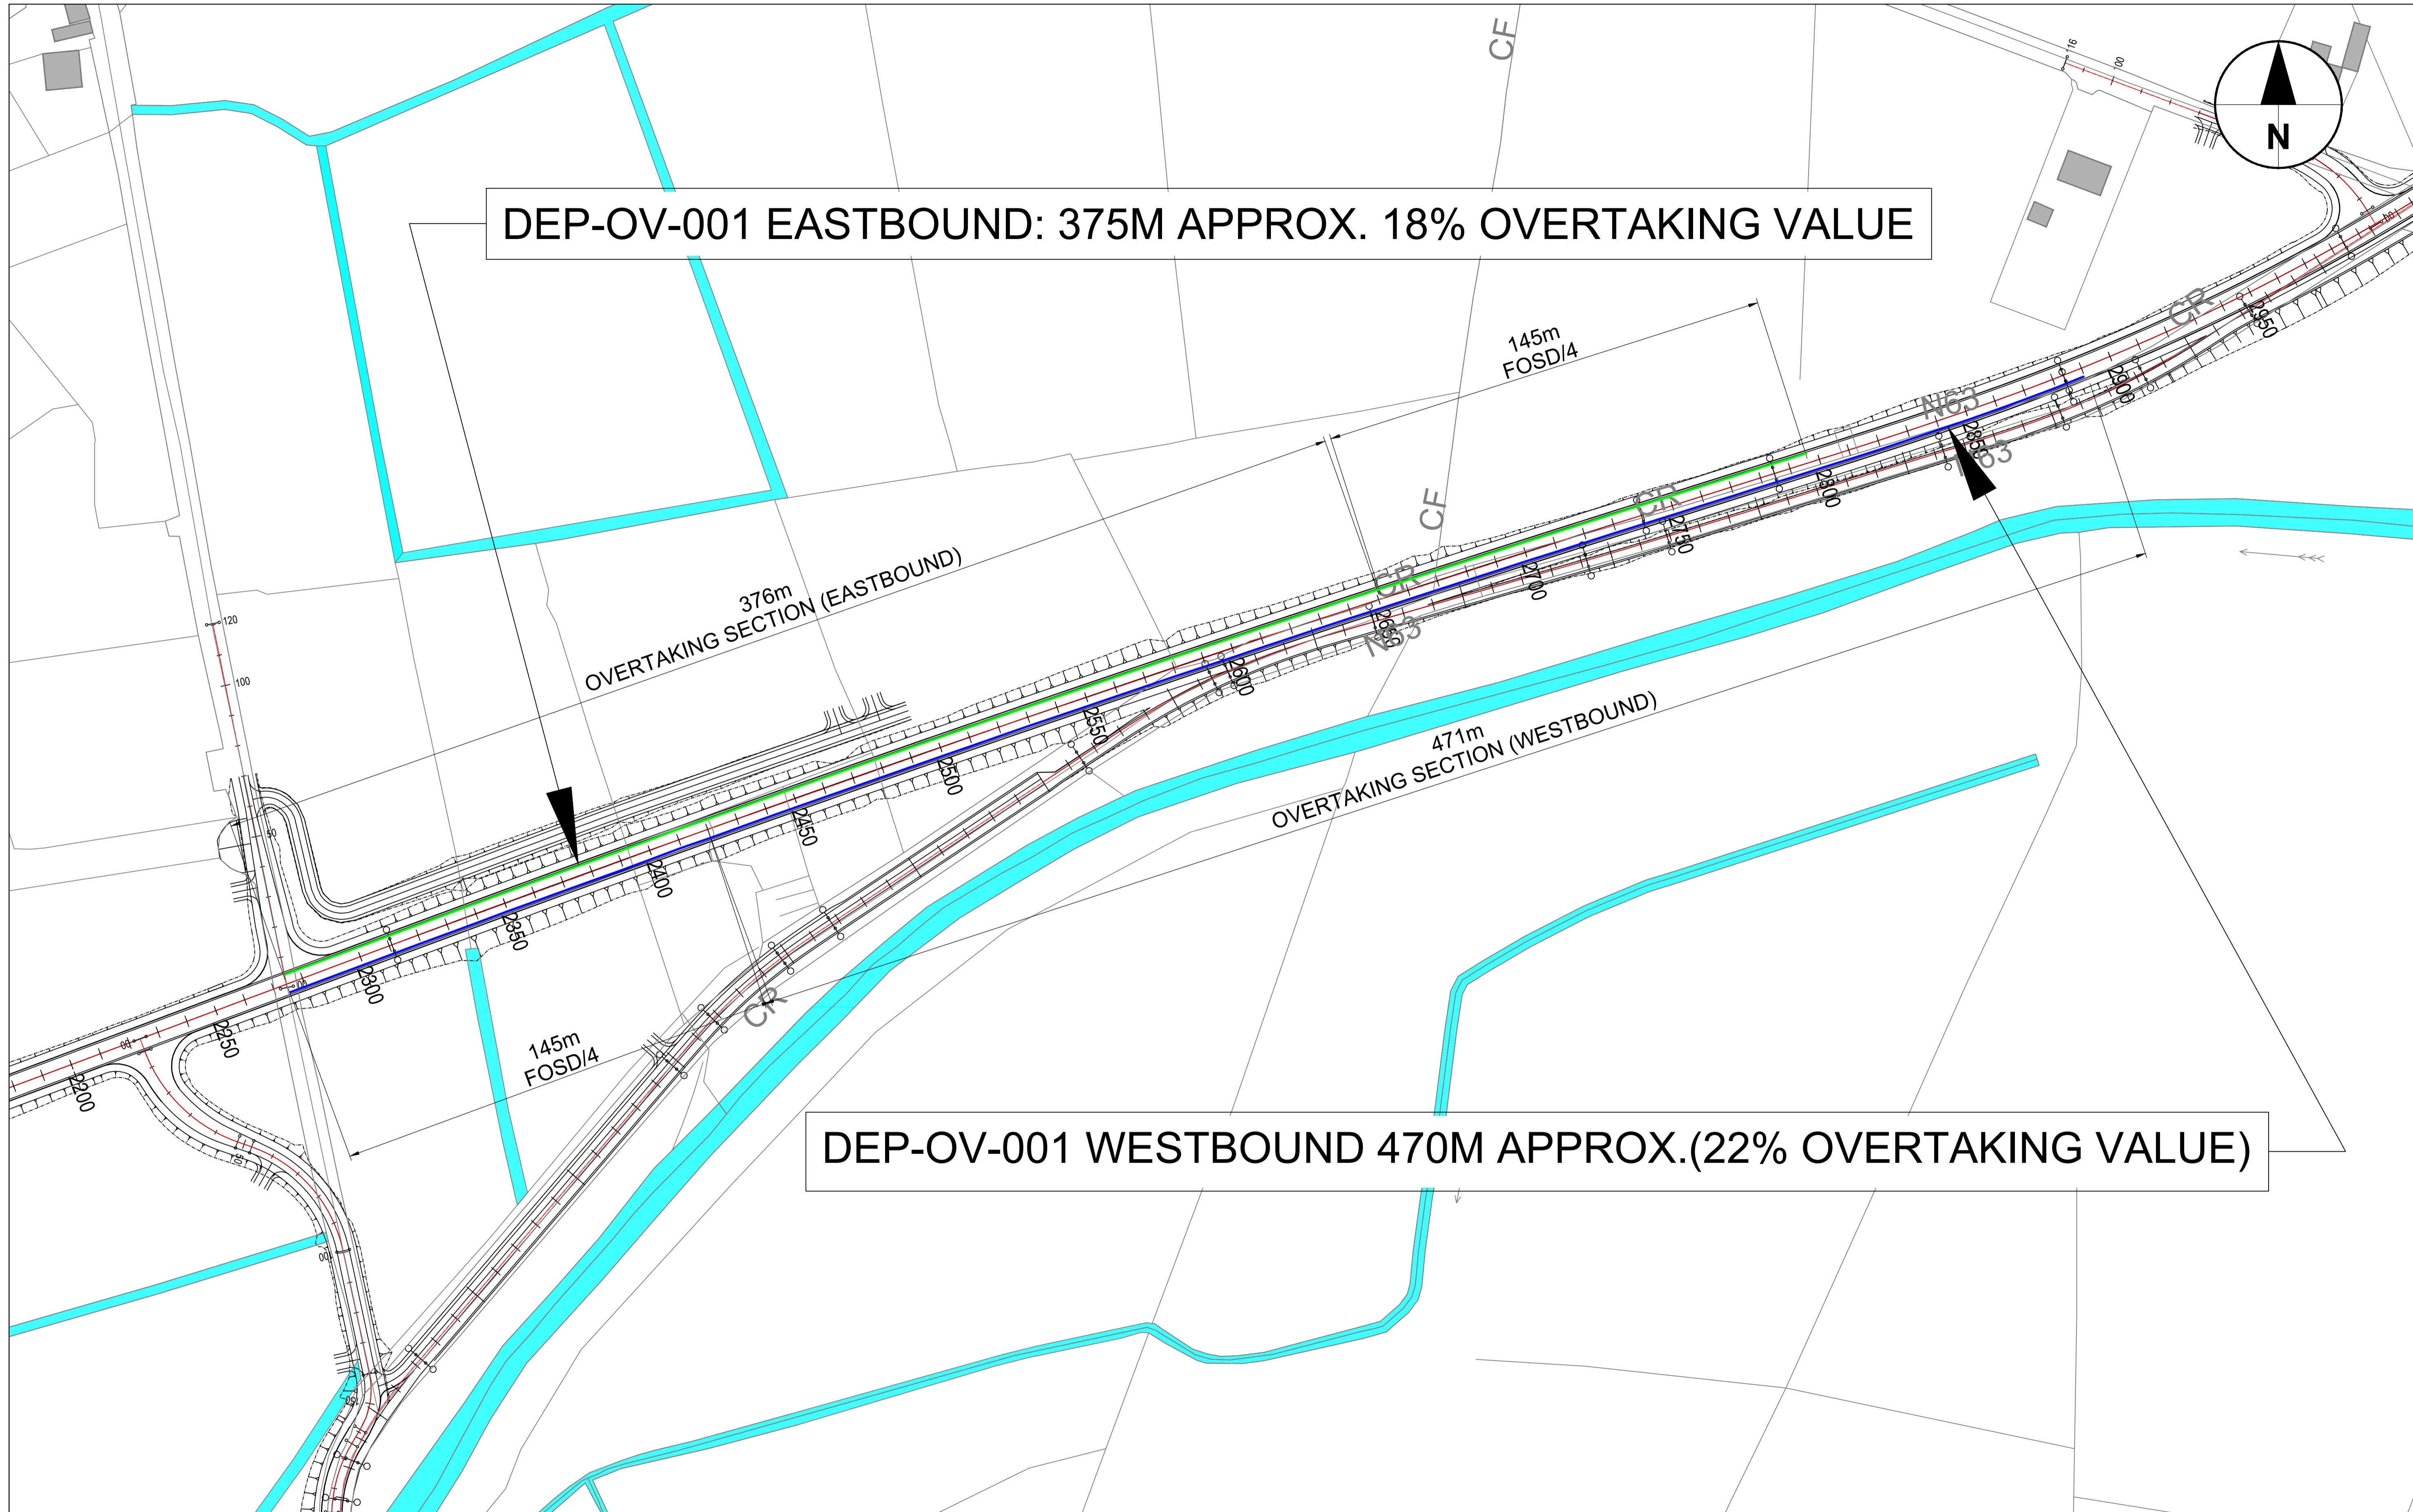

DEP-OV-001 EASTBOUND: 375M APPROX. 18% OVERTAKING VALUE

DEP-OV-001 WESTBOUND 470M APPROX.(22% OVERTAKING VALUE)

GALWAY COUNTY COUNCIL 2020/OSI_NMA_090
© ORDINANCE SURVEY IRELAND, 2020

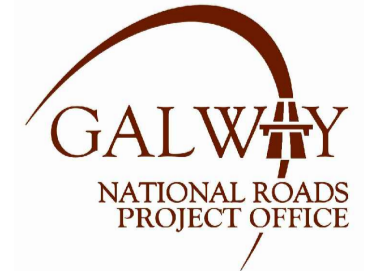

No.	Revision	Date	By	Chk'd	App'd

Roughan & O'Donovan-AECOM Alliance

RROD
ROUGHAN & O'DONOVAN

AECOM

AECOM Roughan & O'Donovan
Adelphi Plaza Arena House
Georges Street Upper Arena Road
Dun Laoghaire Sandyford
Co. Dublin Dublin 18
Ireland
T +353 (0)1 238 3100
www.aecom.com T +353 (0)1 294 0800
www.rod.ie

Drawn	Designed	Checked	Approved	Suitability Code - Description
DK	LB	SK	EG	S3 - Review & Comment

Project Title		N63 LISS TO ABBEY REALIGNMENT SCHEME				
Drawing Title		ALIGNMENT OVERTAKING DEPARTURE DEP-OV-01				
Project	Originator	Phase	Series	Type	Dept	Number
N63	ACM	PH03	0000	DR	HW	0023
Scale: 1:1000 @A1 / 1:2000 @A3		Date: 30.08.2021	Job No: 60597858	Rev: E1		