
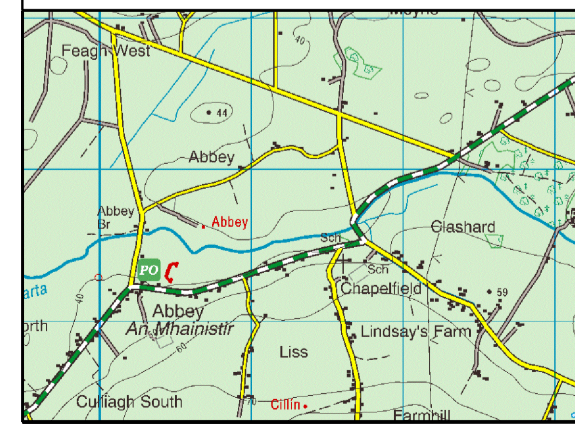
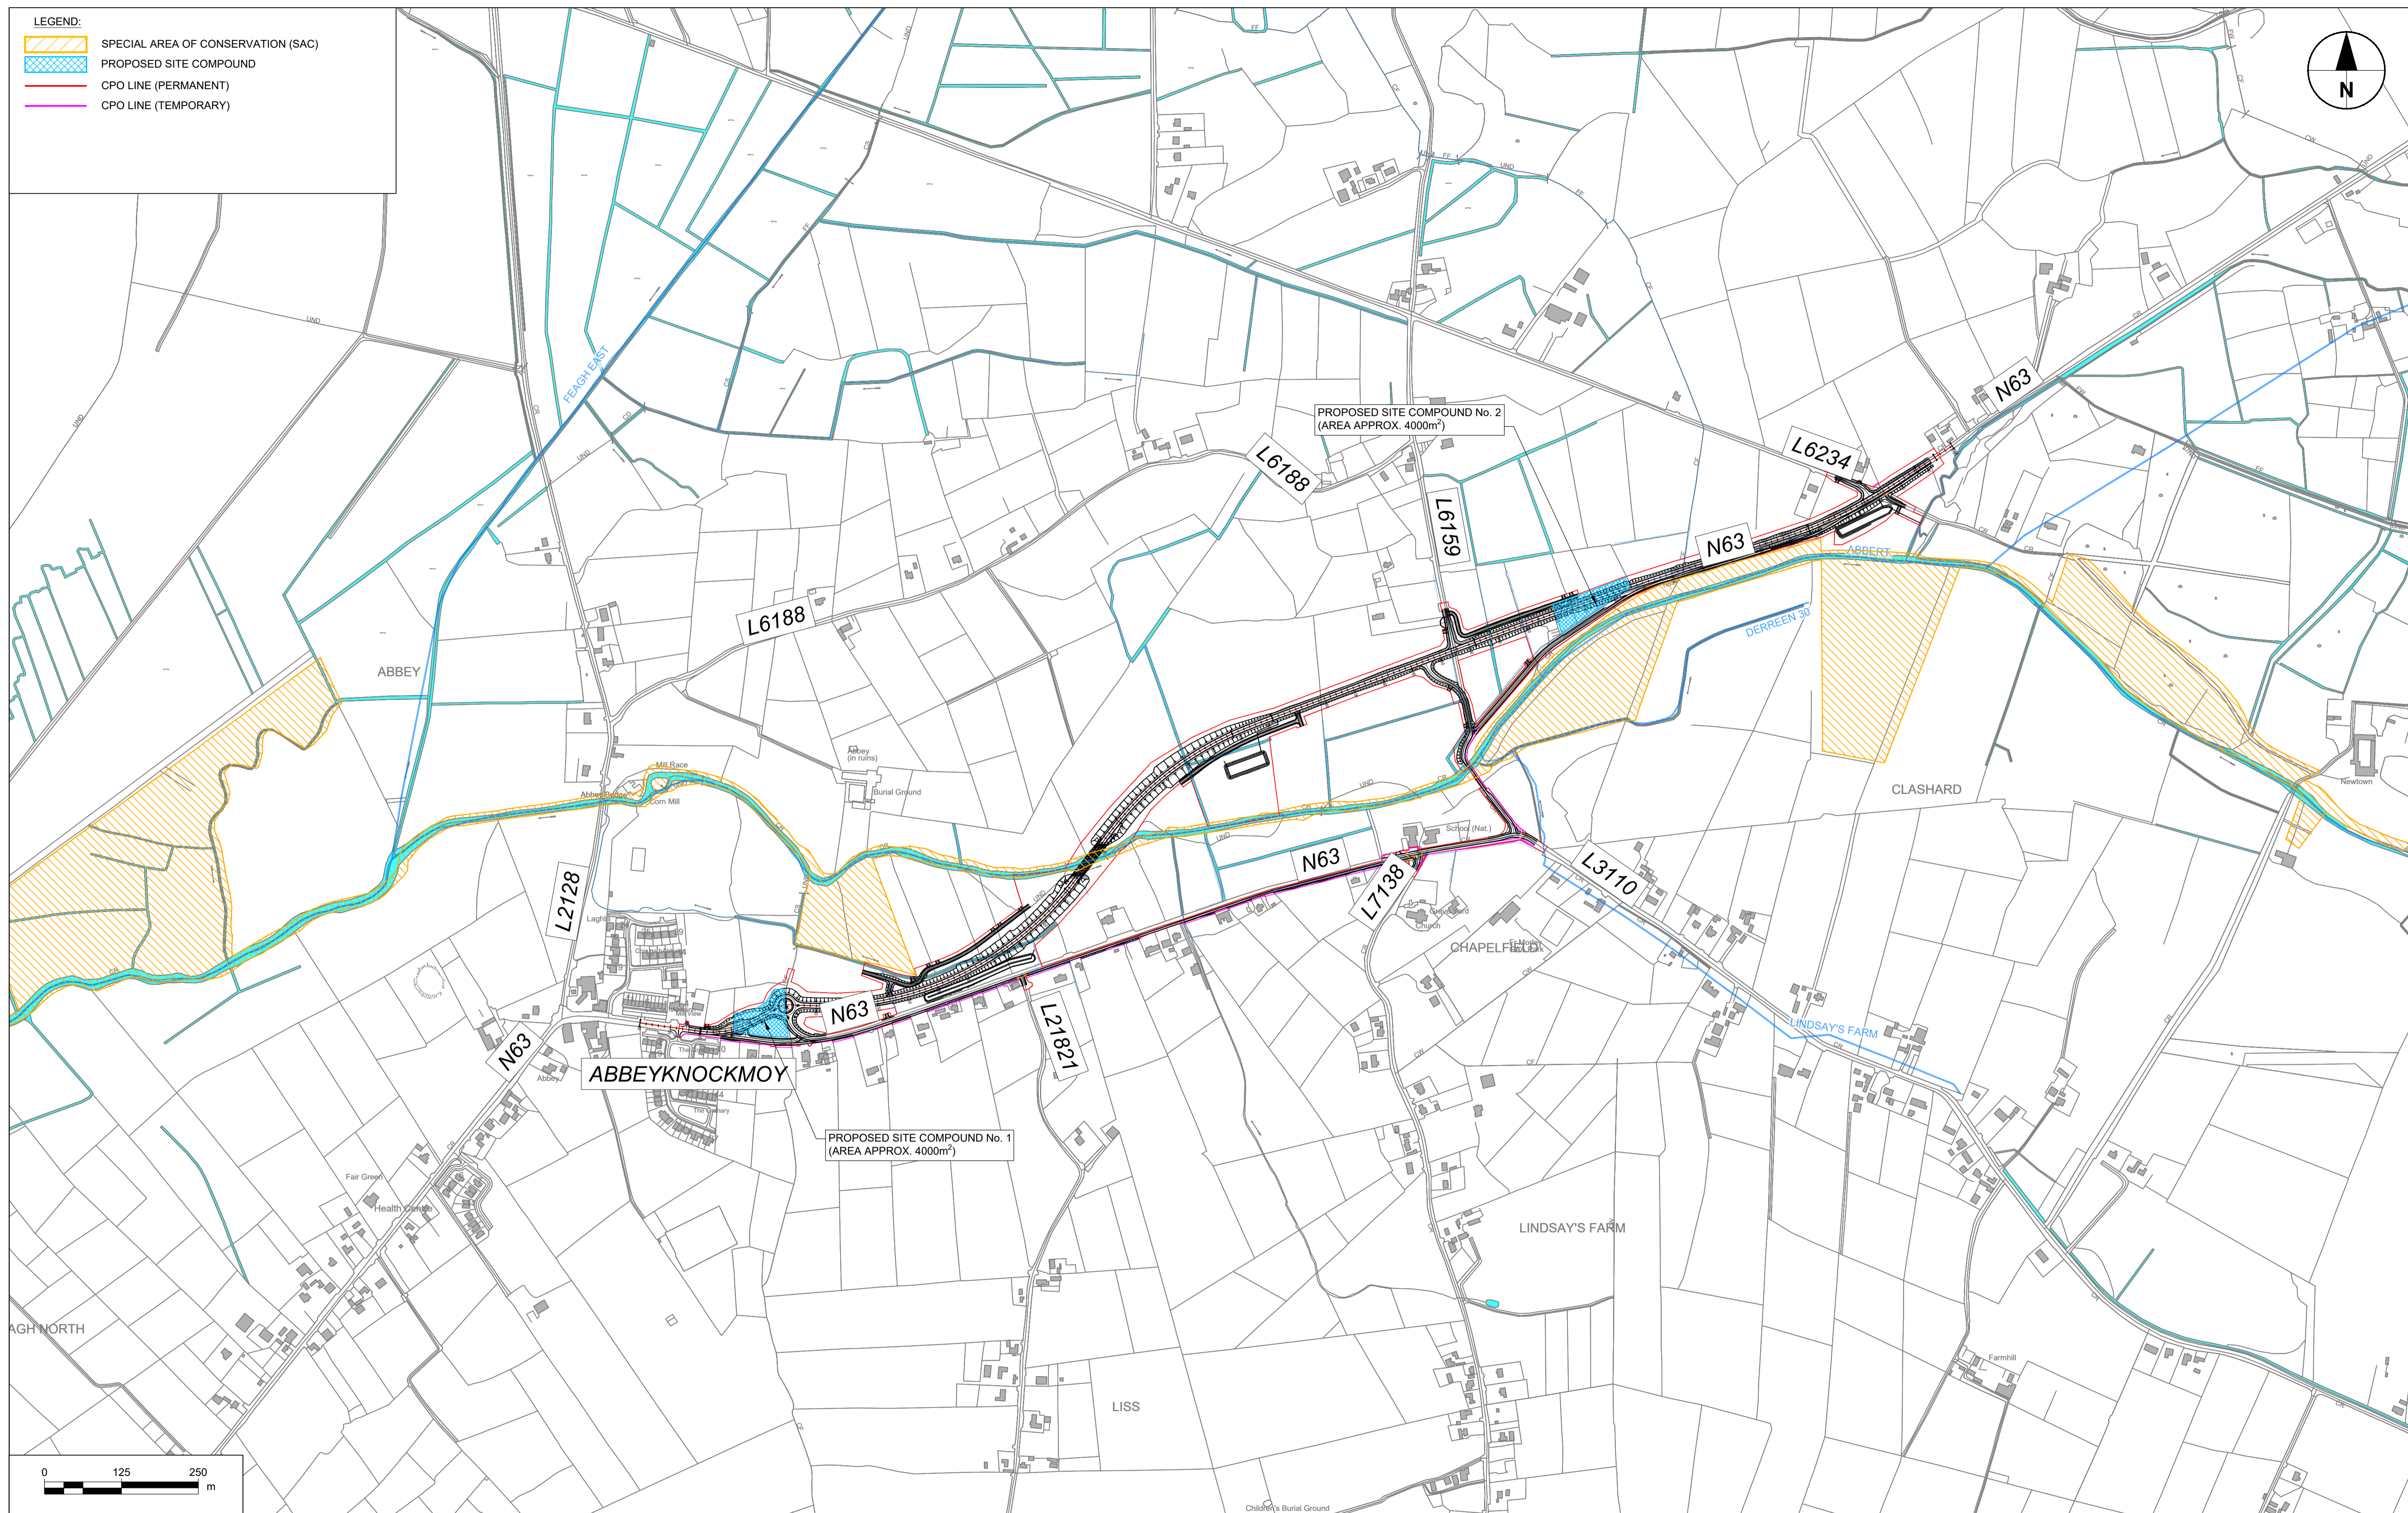


- LEGEND:**
- SPECIAL AREA OF CONSERVATION (SAC)
 - PROPOSED SITE COMPOUND
 - CPO LINE (PERMANENT)
 - CPO LINE (TEMPORARY)

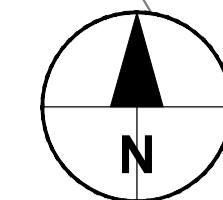

No.	Revision	Date	By	Chk'd	App'd

Roughan & O'Donovan-AECOM Alliance

RROD
ROUGHAN & O'DONOVAN

AECOM













Project Information:
 AECOM Roughan & O'Donovan
 Adelphi Plaza
 Georges Street Upper
 Dun Laoghaire
 Co. Dublin
 Ireland
 T +353 (0)1 238 3100
 www.aecom.com




Project Location:
 Roughan & O'Donovan
 Arena House
 Arena Road
 Sandyford
 Dublin 18
 Ireland
 T +353 (0)1 294 0800
 www.rdi.ie

Drawn: AC **Designed:** LB **Checked:** PC **Approved:** EG

Suitability Code - Description:
S3 - Review & Comment

Project Title		N63 LISS TO ABBEY REALIGNMENT SCHEME			
Drawing Title		PROPOSED SITE COMPOUNDS LOCATION PLAN			
Project	Originator	Phase	Series	Type	Dept
N63	ACM	PH03	0200	DR	HW
Number	Date	Job No	Rev		
	21.12.2021	60597858	P02		

- LEGEND:**
-  EXISTING WATERCOURSE
 -  PROPOSED WATERCOURSE DIVERSION
 -  PROPOSED CULVERT
 -  EXISTING CULVERT
 -  PROPOSED PRE-EARTHWORKS DRAINAGE (PED) DITCH
 -  PROPOSED PRE-EARTHWORKS DRAINAGE (PED) PIPE
 -  PROPOSED DRAINAGE OUTFALL
 -  PROPOSED LINED DRAINAGE DITCH
 -  OUTFALL 1 PROPOSED CATCHMENT AREA
 -  OUTFALL 2 PROPOSED CATCHMENT AREA
 -  OUTFALL 3 PROPOSED CATCHMENT AREA
 -  OUTFALL 4 PROPOSED CATCHMENT AREA

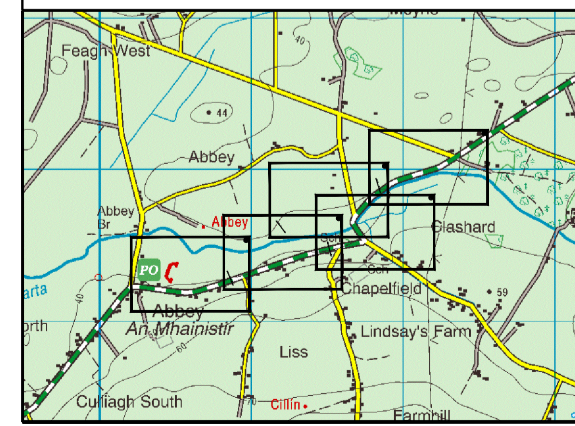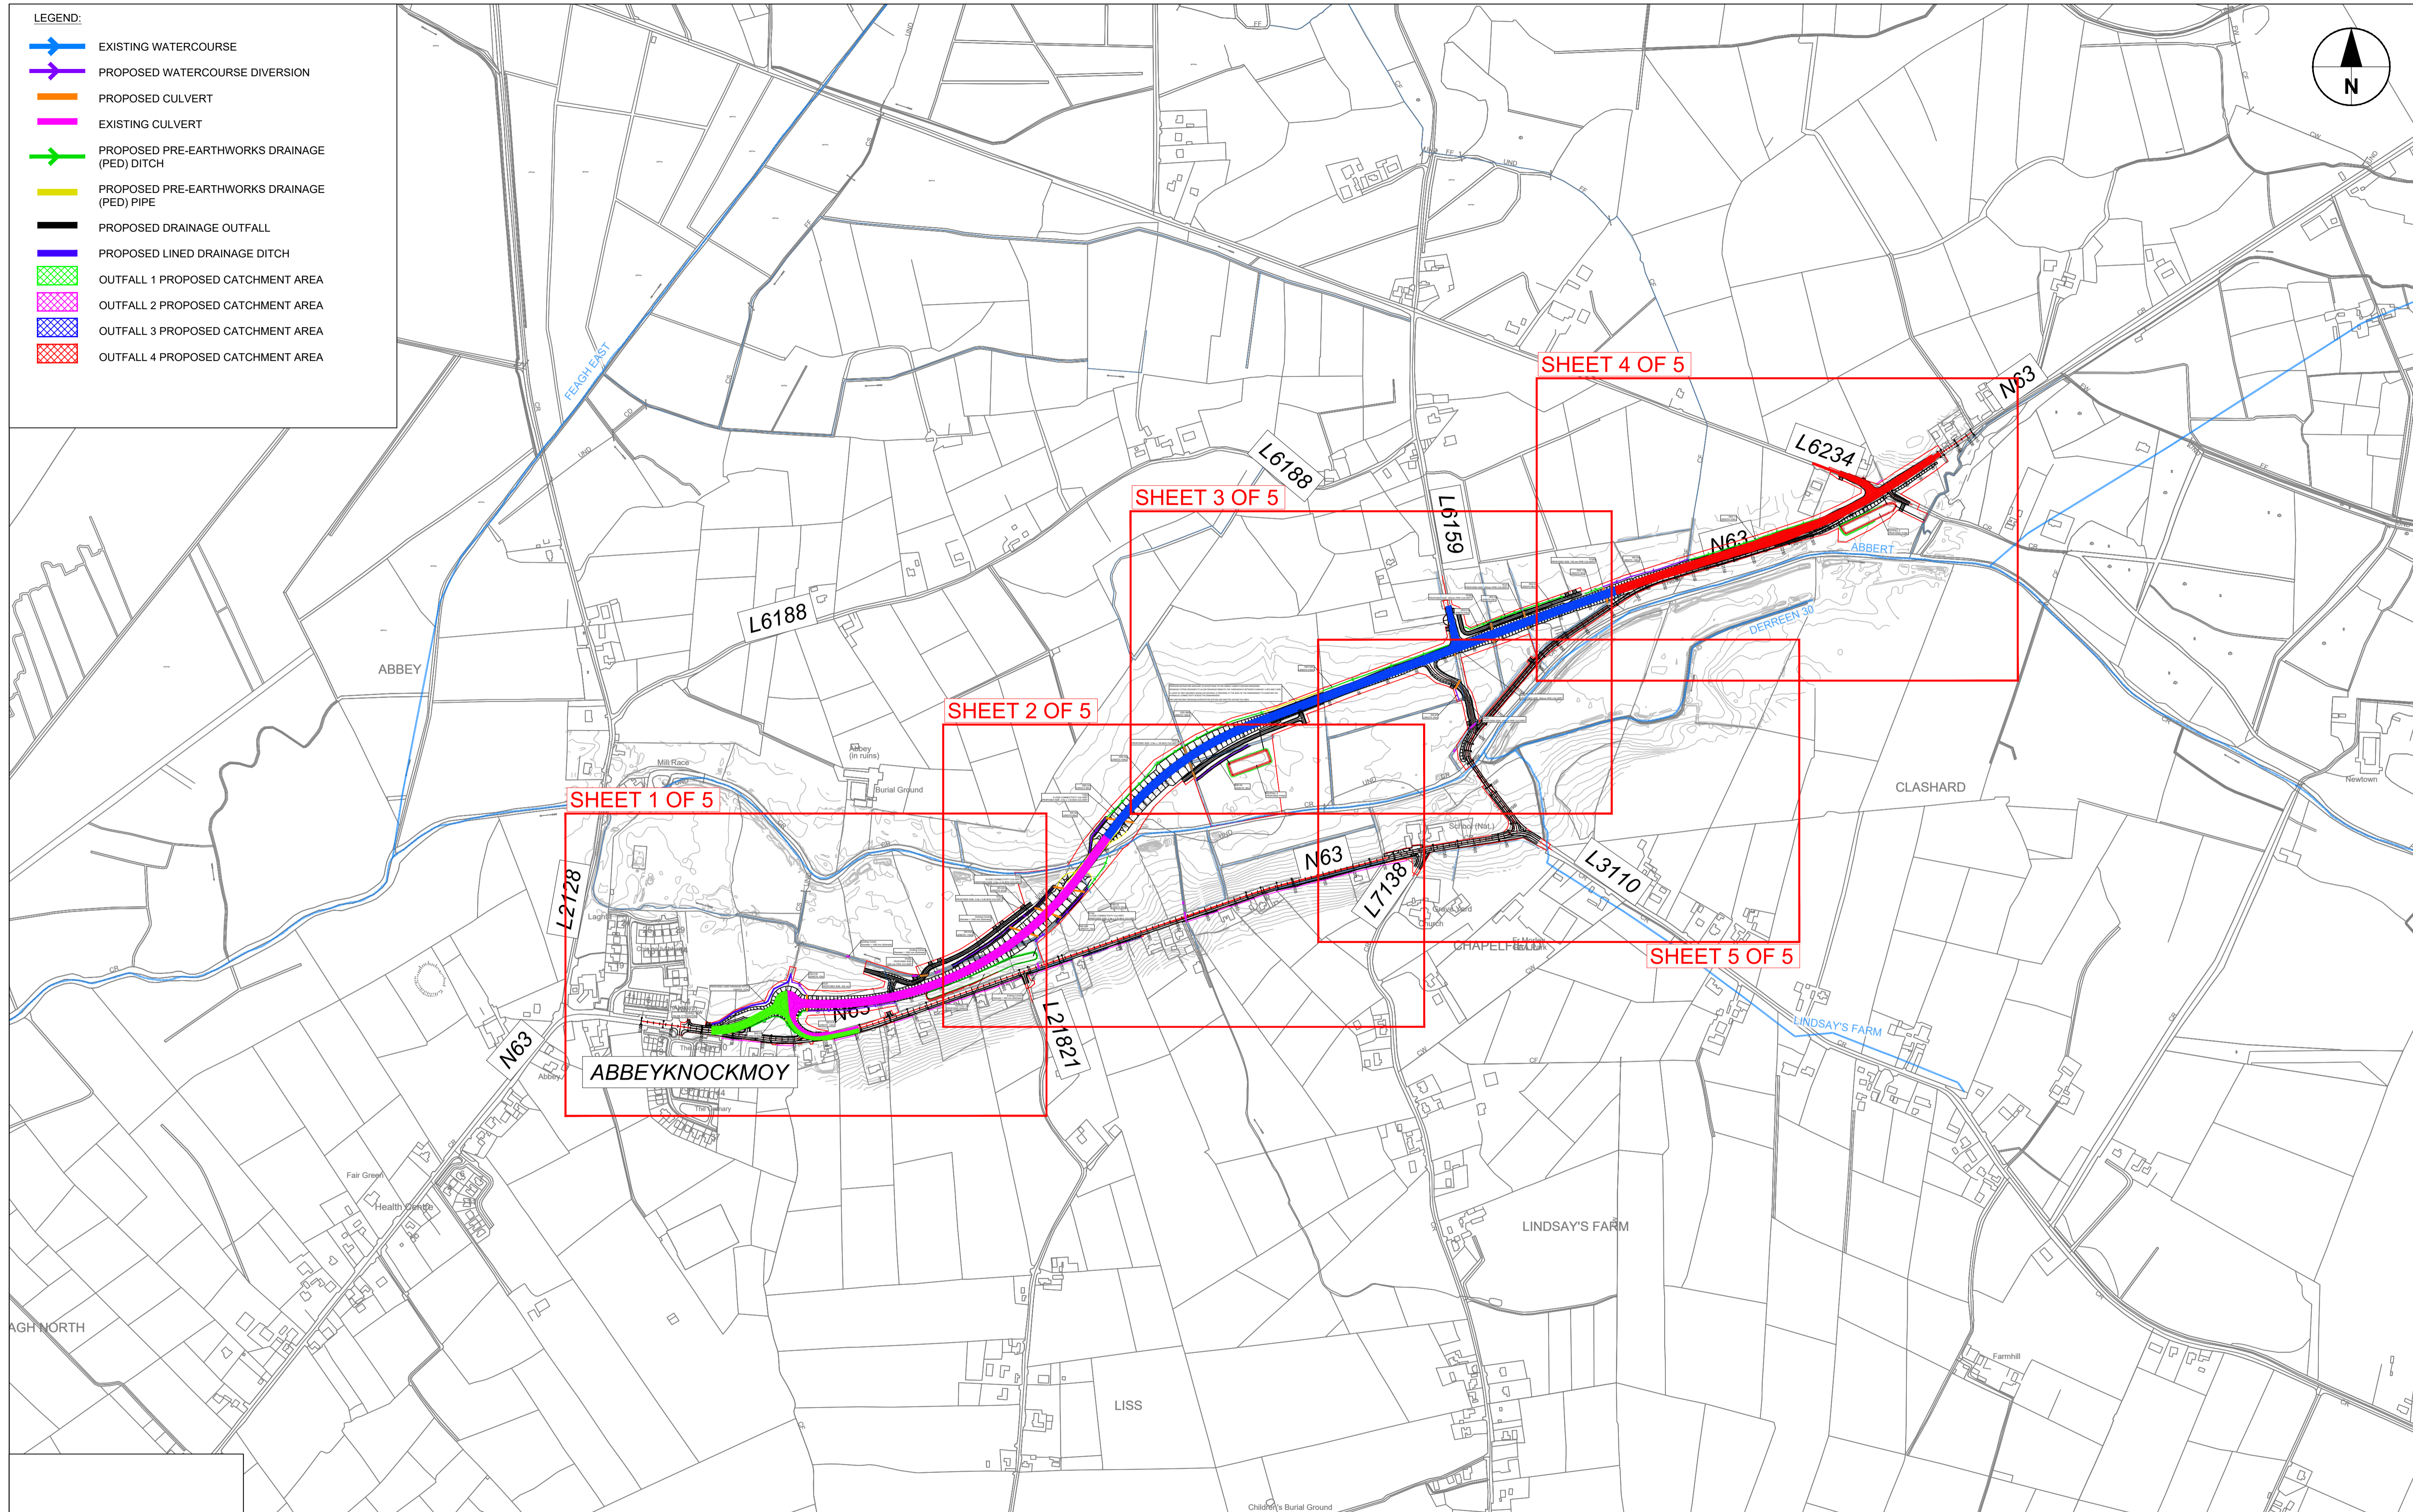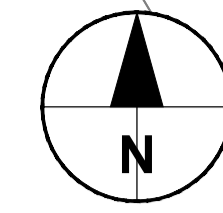

No.	Revision	Date	By	Chk'd	App'd

Roughan & O'Donovan-AECOM Alliance



RROD
ROUGHAN & O'DONOVAN



AECOM













Project Information:
 AECOM Roughan & O'Donovan
 Adelphi Plaza
 Georges Street Upper
 Dun Laoghaire
 Co. Dublin
 Ireland
 T +353 (0)1 238 3100
 www.aecom.com




Project Location:
 Roughan & O'Donovan
 Arena House
 Arena Road
 Sandymount
 Dublin 18
 Ireland
 T +353 (0)1 294 0800
 www.rdi.ie

Drawn: AC **Designed:** LB **Checked:** PC **Approved:** EG

S3 - Review & Comment

Project Title		N63 LISS TO ABBEY REALIGNMENT SCHEME					
Drawing Title		DRAINAGE SHEET LAYOUT					
Project	Originator	Phase	Series	Type	Dept.	Number	
N63	ACM	PH03	0500	DR	DR	0500	
Scale: 1:5000 @A1 / 1:10500 @A3		Date: 21.12.2021		Job No: 60597858		Rev: P02	

- LEGEND:**
-  EXISTING WATERCOURSE
 -  PROPOSED WATERCOURSE DIVERSION
 -  PROPOSED CULVERT
 -  EXISTING CULVERT
 -  PROPOSED PRE-EARTHWORKS DRAINAGE (PED) DITCH
 -  PROPOSED PRE-EARTHWORKS DRAINAGE (PED) PIPE
 -  PROPOSED DRAINAGE OUTFALL
 -  PROPOSED LINED DRAINAGE DITCH
 -  OUTFALL 1 PROPOSED CATCHMENT AREA
 -  OUTFALL 2 PROPOSED CATCHMENT AREA
 -  OUTFALL 3 PROPOSED CATCHMENT AREA
 -  OUTFALL 4 PROPOSED CATCHMENT AREA

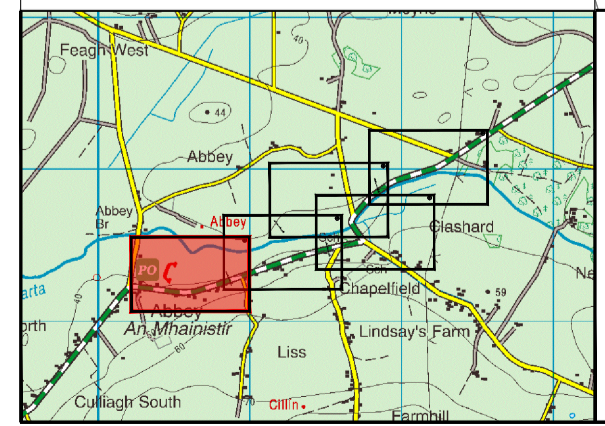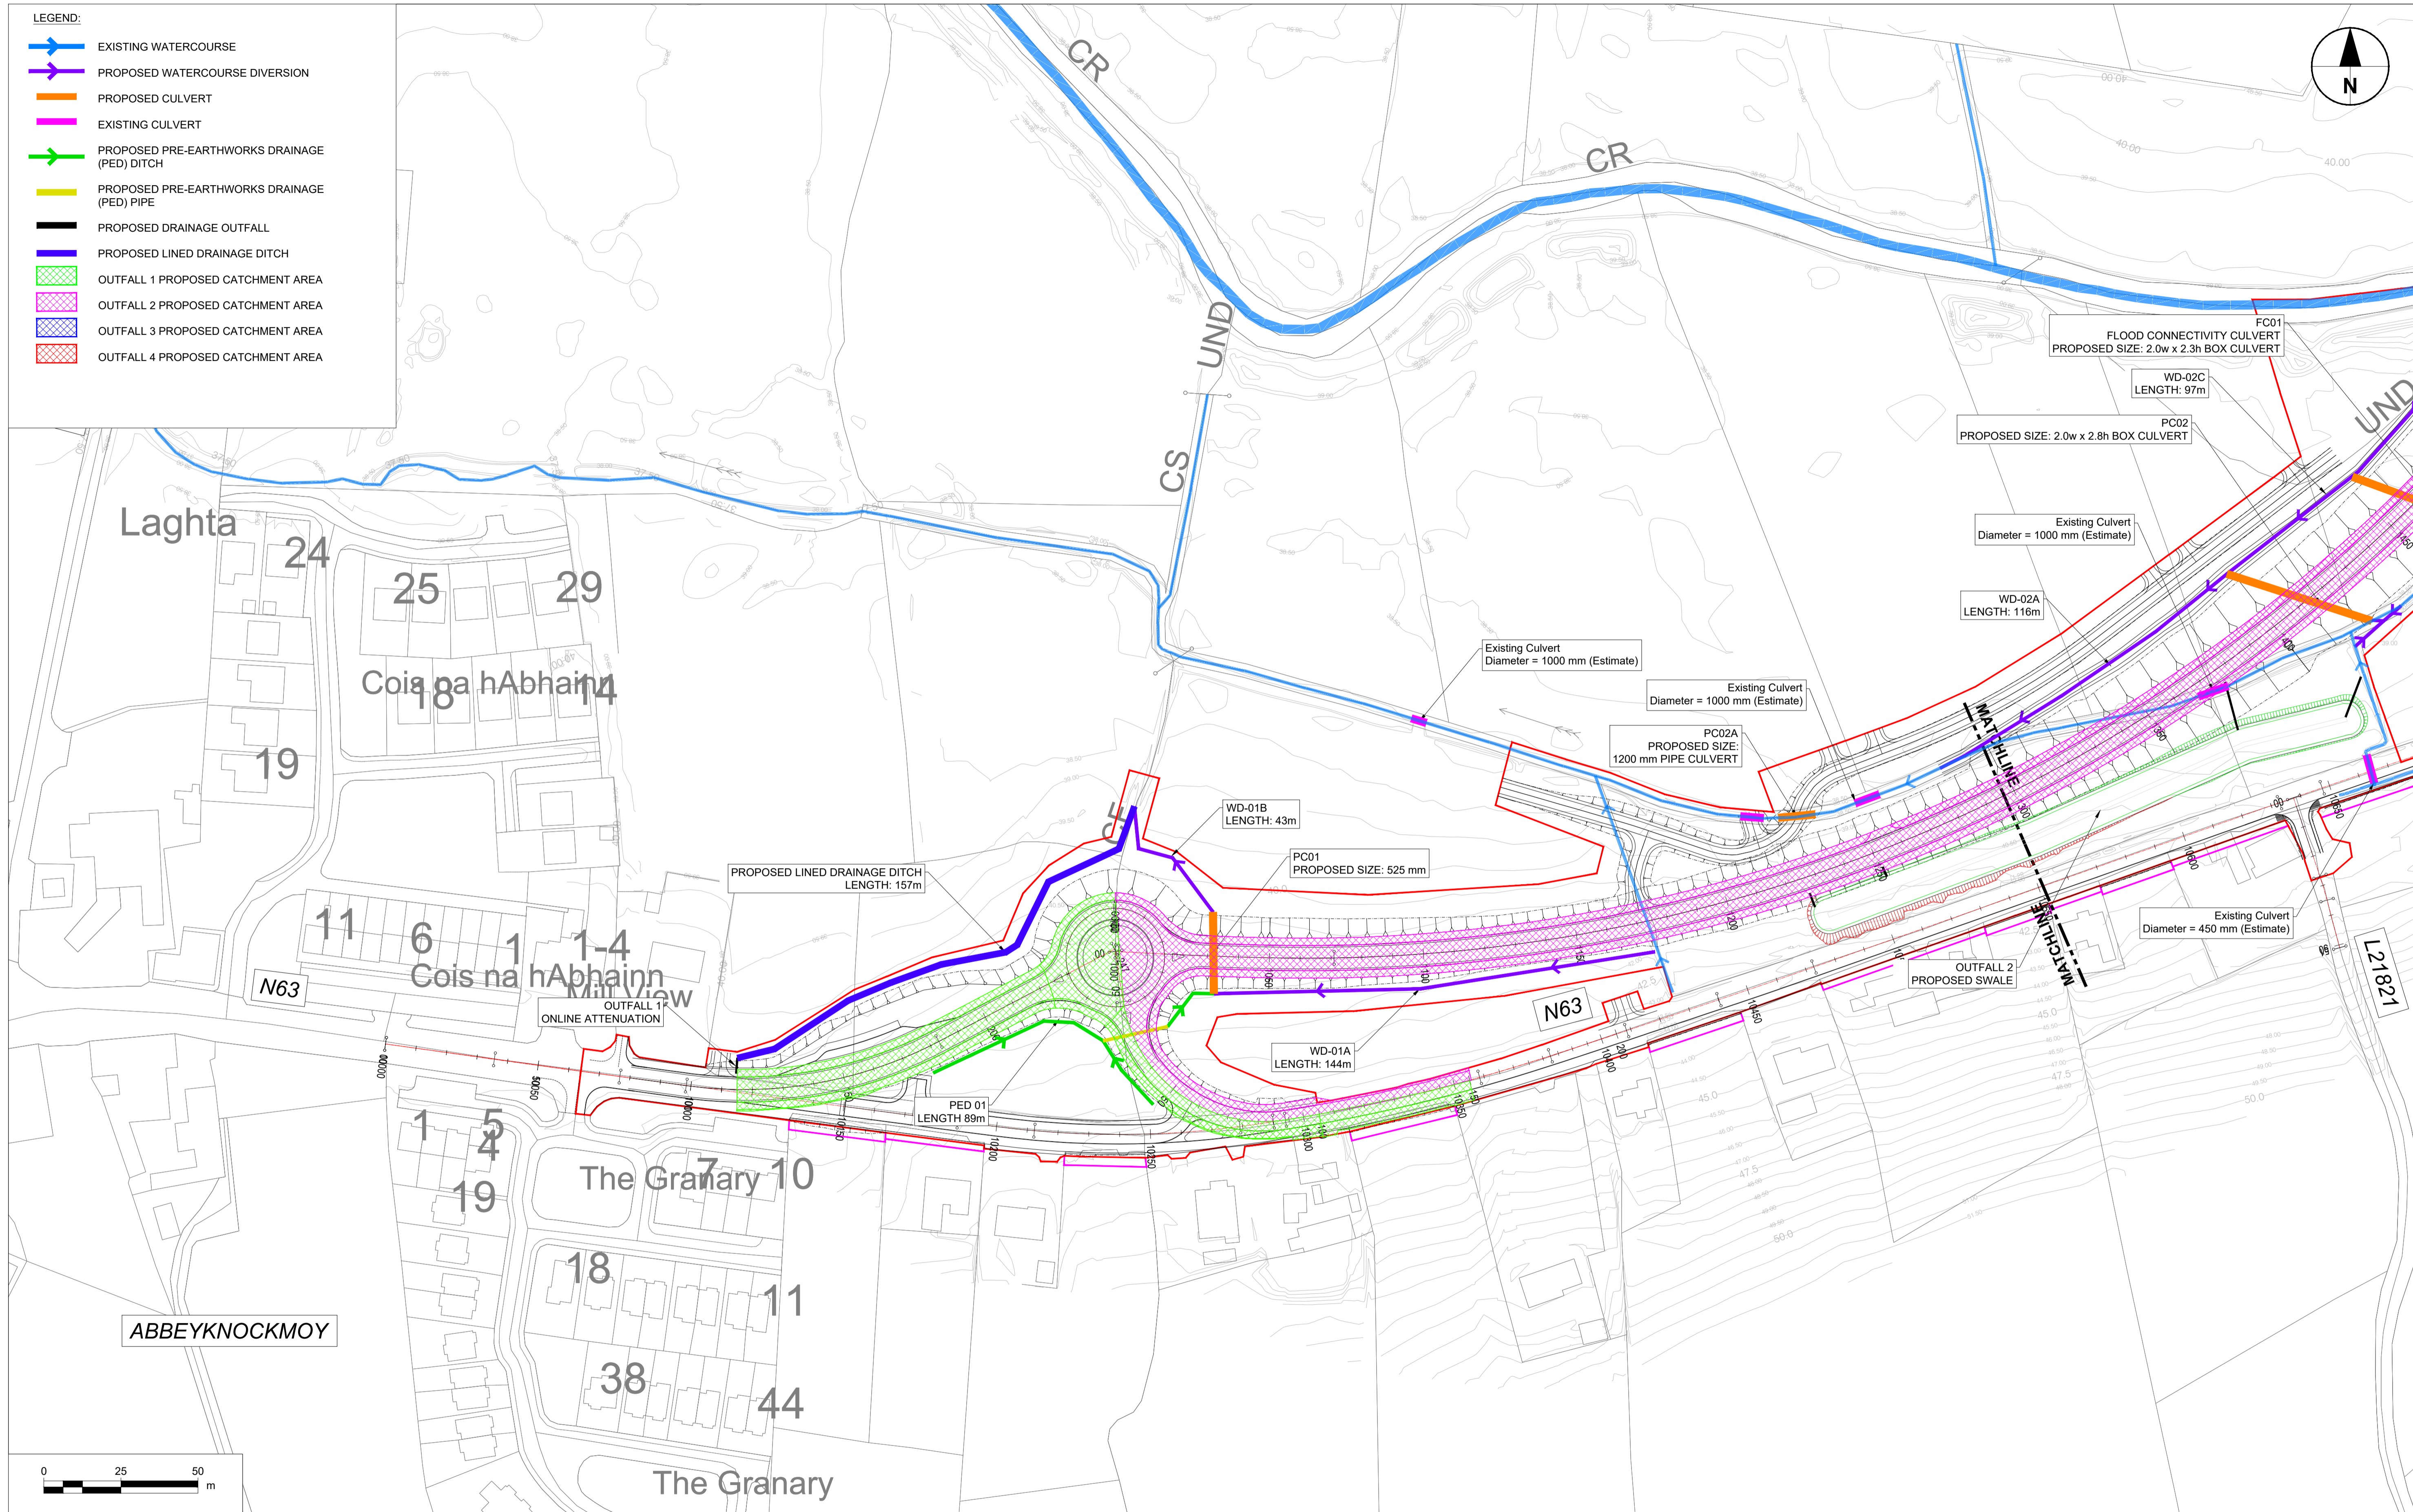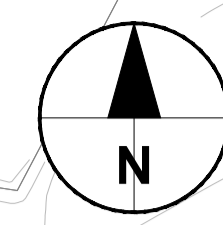

No.	Revision	Date	By	Chk'd	App'd

Roughan & O'Donovan-AECOM Alliance













ROD AECOM





AECOM
Roughan & O'Donovan
Adelphi Plaza
Georges Street Upper
Dun Laoghaire
Co. Dublin
Ireland
T +353 (0)1 238 3100
www.aecom.com

Roughan & O'Donovan
Arena House
Arena Road
Sandyford
Dublin 18
Ireland
T +353 (0)1 234 0800
www.rod.ie

Drawn	Designed	Checked	Approved	Suitability Code - Description
AC	LB	PC	EG	S3 - Review & Comment

Project Title		N63 LISS TO ABBEY REALIGNMENT SCHEME			
Drawing Title		DRAINAGE SHEET 1 OF 5			
Project	Originator	Phase	Series	Type	Dept Number
N63	ACM	PH03	0500	DR	DR - 0501
Scale: 1:1000 @A1 / 1:2000 @A3		Date: 21.12.2021	Job No: 60597858	Rev: P02	

- LEGEND:**
-  EXISTING WATERCOURSE
 -  PROPOSED WATERCOURSE DIVERSION
 -  PROPOSED CULVERT
 -  EXISTING CULVERT
 -  PROPOSED PRE-EARTHWORKS DRAINAGE (PED) DITCH
 -  PROPOSED PRE-EARTHWORKS DRAINAGE (PED) PIPE
 -  PROPOSED DRAINAGE OUTFALL
 -  PROPOSED LINED DRAINAGE DITCH
 -  OUTFALL 1 PROPOSED CATCHMENT AREA
 -  OUTFALL 2 PROPOSED CATCHMENT AREA
 -  OUTFALL 3 PROPOSED CATCHMENT AREA
 -  OUTFALL 4 PROPOSED CATCHMENT AREA

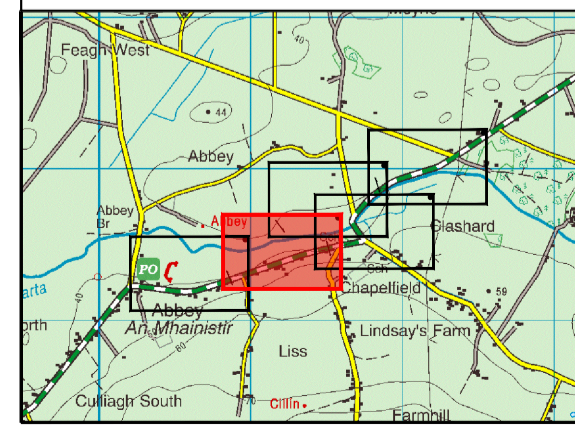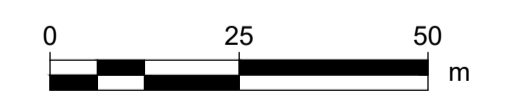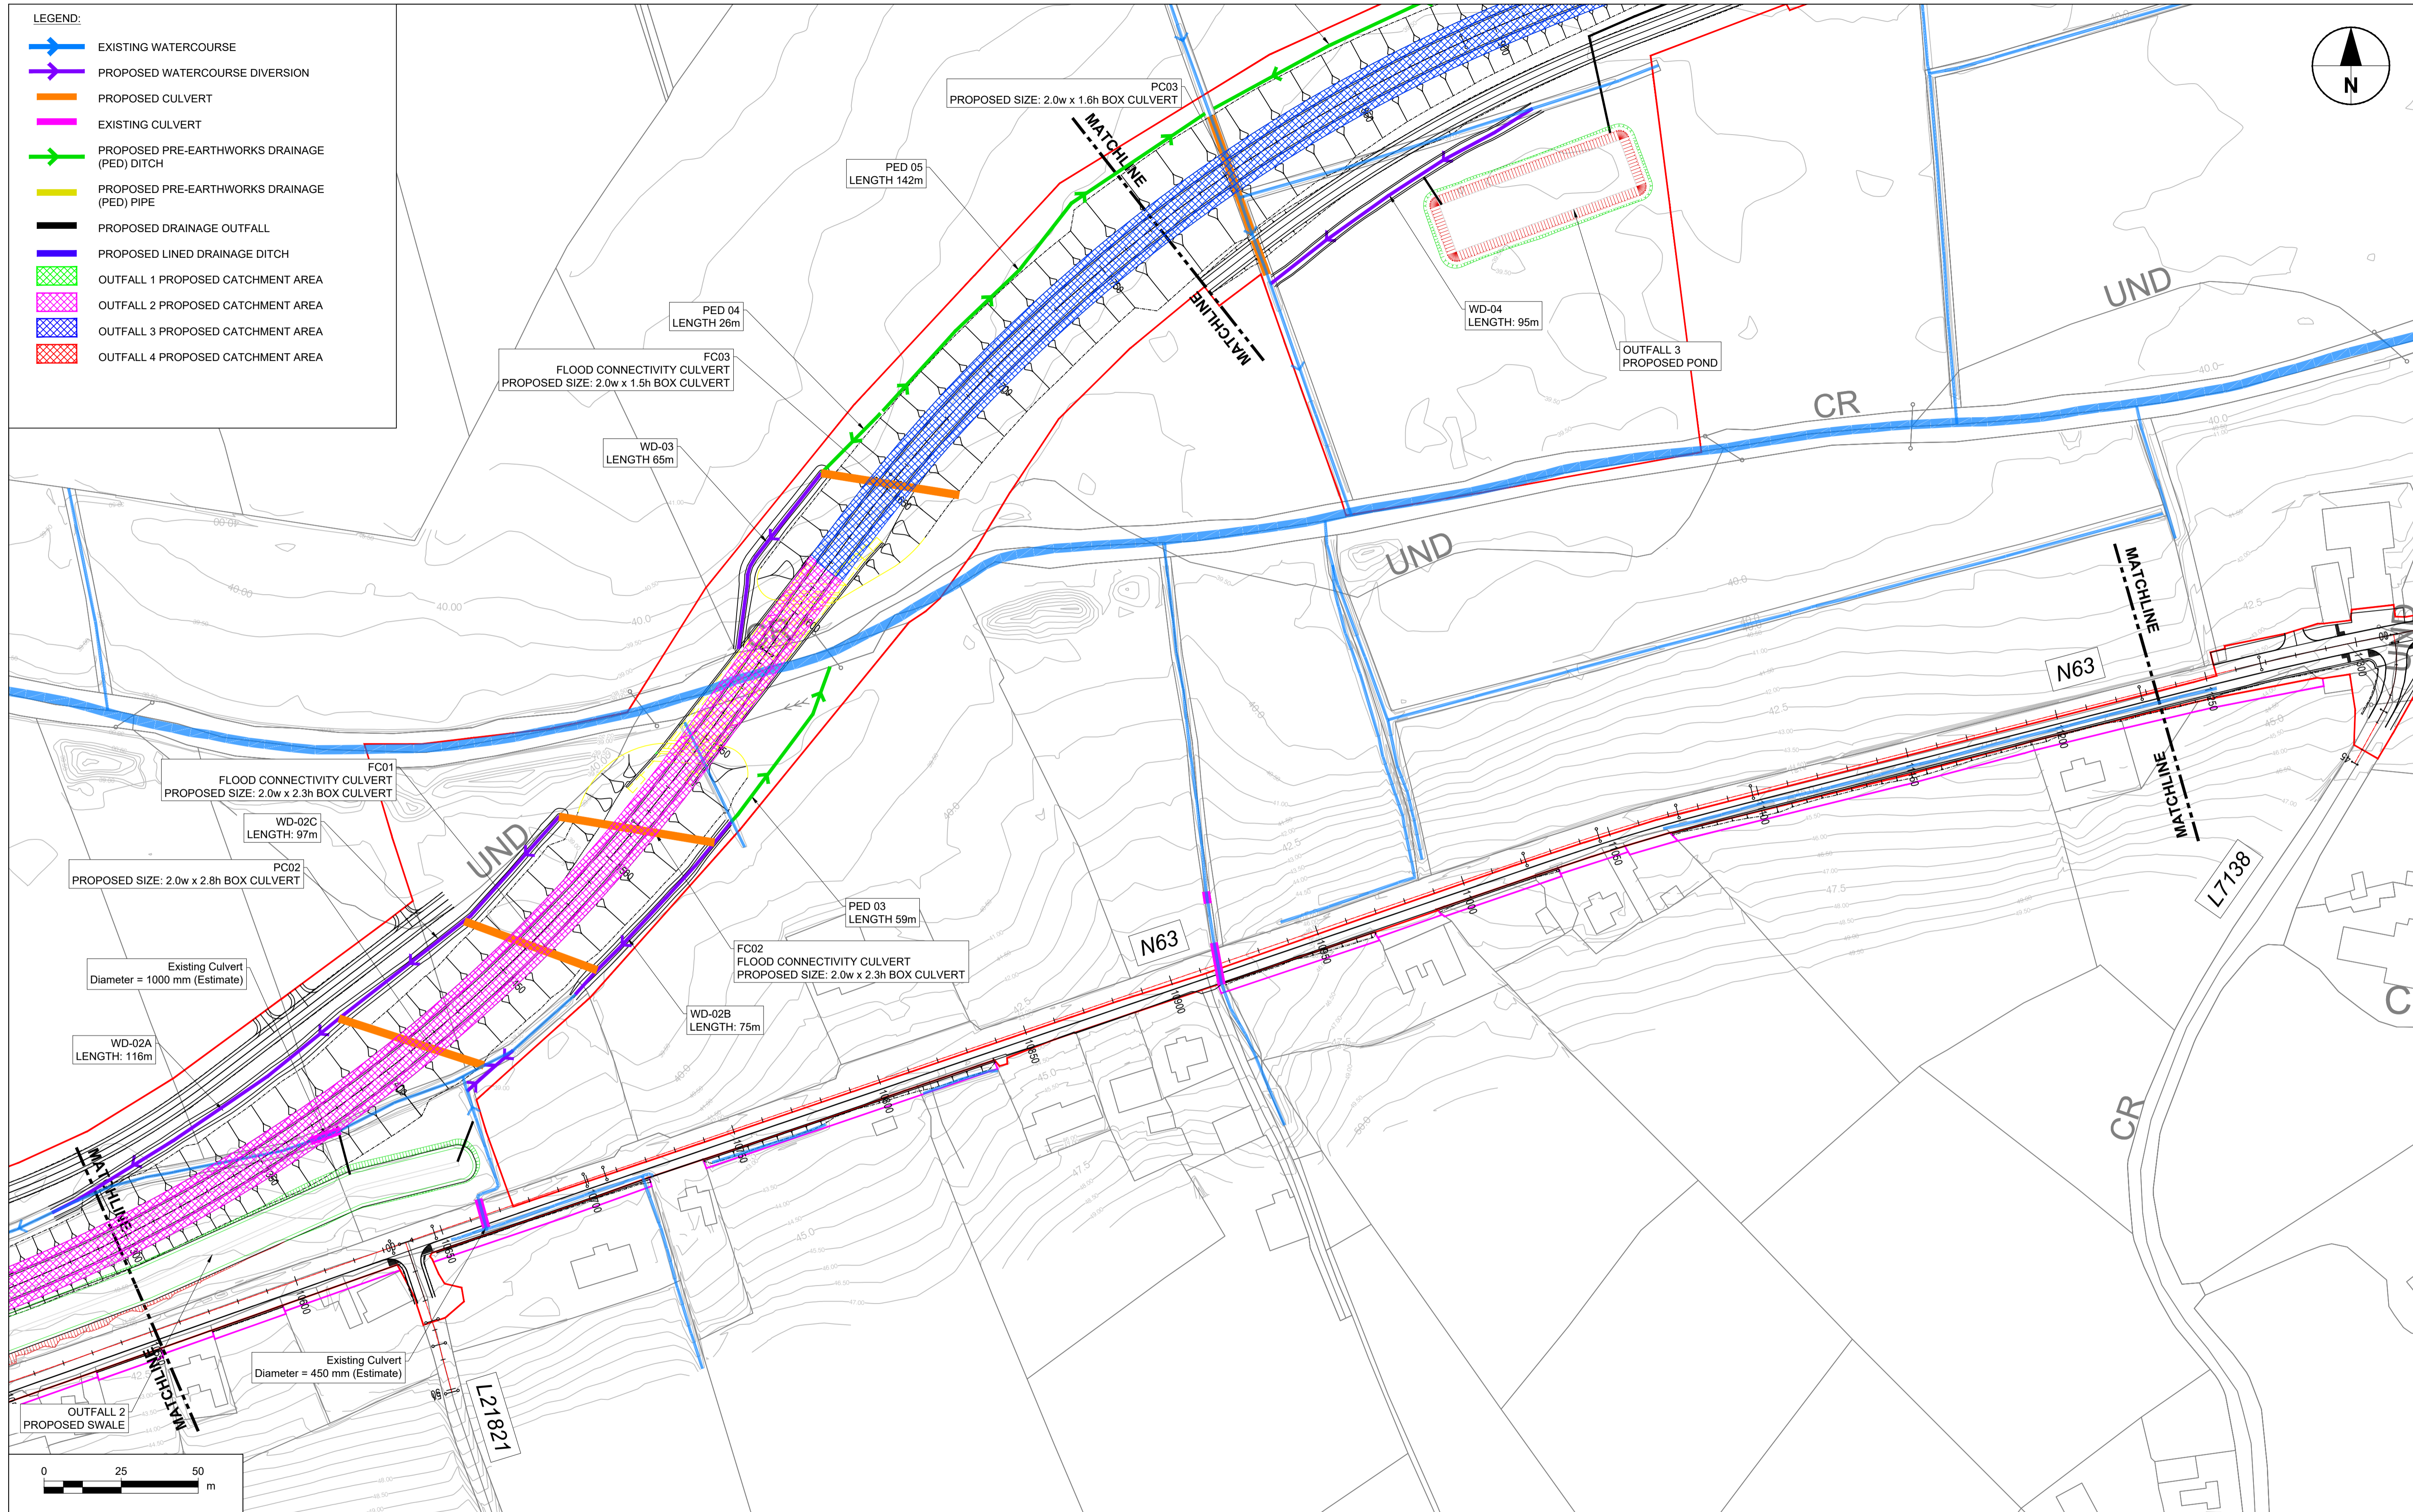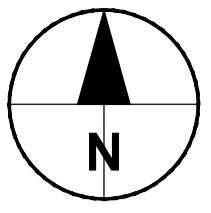

No.	Revision	Date	By	Chk'd	App'd

Roughan & O'Donovan-AECOM Alliance













ROD AECOM





AECOM Roughan & O'Donovan
 Adelphi Plaza
 Georges Street Upper
 Dun Laoghaire
 Co. Dublin
 Ireland
 T +353 (0)1 238 3100
 www.aecom.com

Roughan & O'Donovan
 Arena House
 Arena Road
 Sandyford
 Dublin 18
 Ireland
 T +353 (0)1 234 0800
 www.rod.ie

Drawn	Designed	Checked	Approved	Suitability Code - Description
LB	LB	PC	EG	S3 - Review & Comment

Project Title						N63 LISS TO ABBEY REALIGNMENT SCHEME								
Drawing Title						DRAINAGE SHEET 2 OF 5								
Project	Originator	Phase	Series	Type	Dept.	Number	Project	Originator	Phase	Series	Type	Dept.	Number	
N63	-	ACM	-	PH03	-	0500	-	DR	-	DR	-	DR	-	0502
Scale: 1:1000 @A1 / 1:2000 @A3				Date: 21.12.2021		Job No: 60597858		Rev: P02						

- LEGEND:**
-  EXISTING WATERCOURSE
 -  PROPOSED WATERCOURSE DIVERSION
 -  PROPOSED CULVERT
 -  EXISTING CULVERT
 -  PROPOSED PRE-EARTHWORKS DRAINAGE (PED) DITCH
 -  PROPOSED PRE-EARTHWORKS DRAINAGE (PED) PIPE
 -  PROPOSED DRAINAGE OUTFALL
 -  PROPOSED LINED DRAINAGE DITCH
 -  OUTFALL 1 PROPOSED CATCHMENT AREA
 -  OUTFALL 2 PROPOSED CATCHMENT AREA
 -  OUTFALL 3 PROPOSED CATCHMENT AREA
 -  OUTFALL 4 PROPOSED CATCHMENT AREA

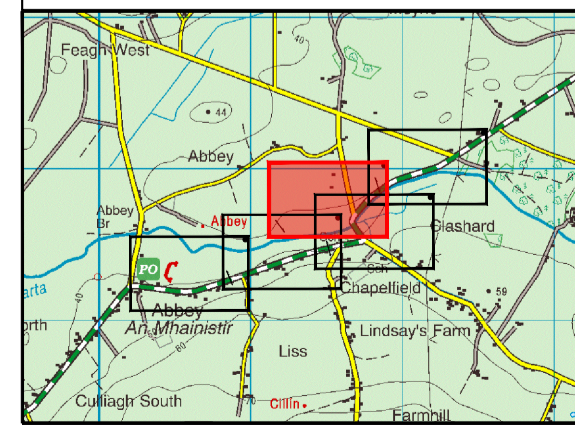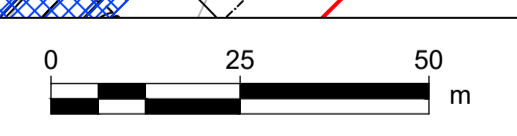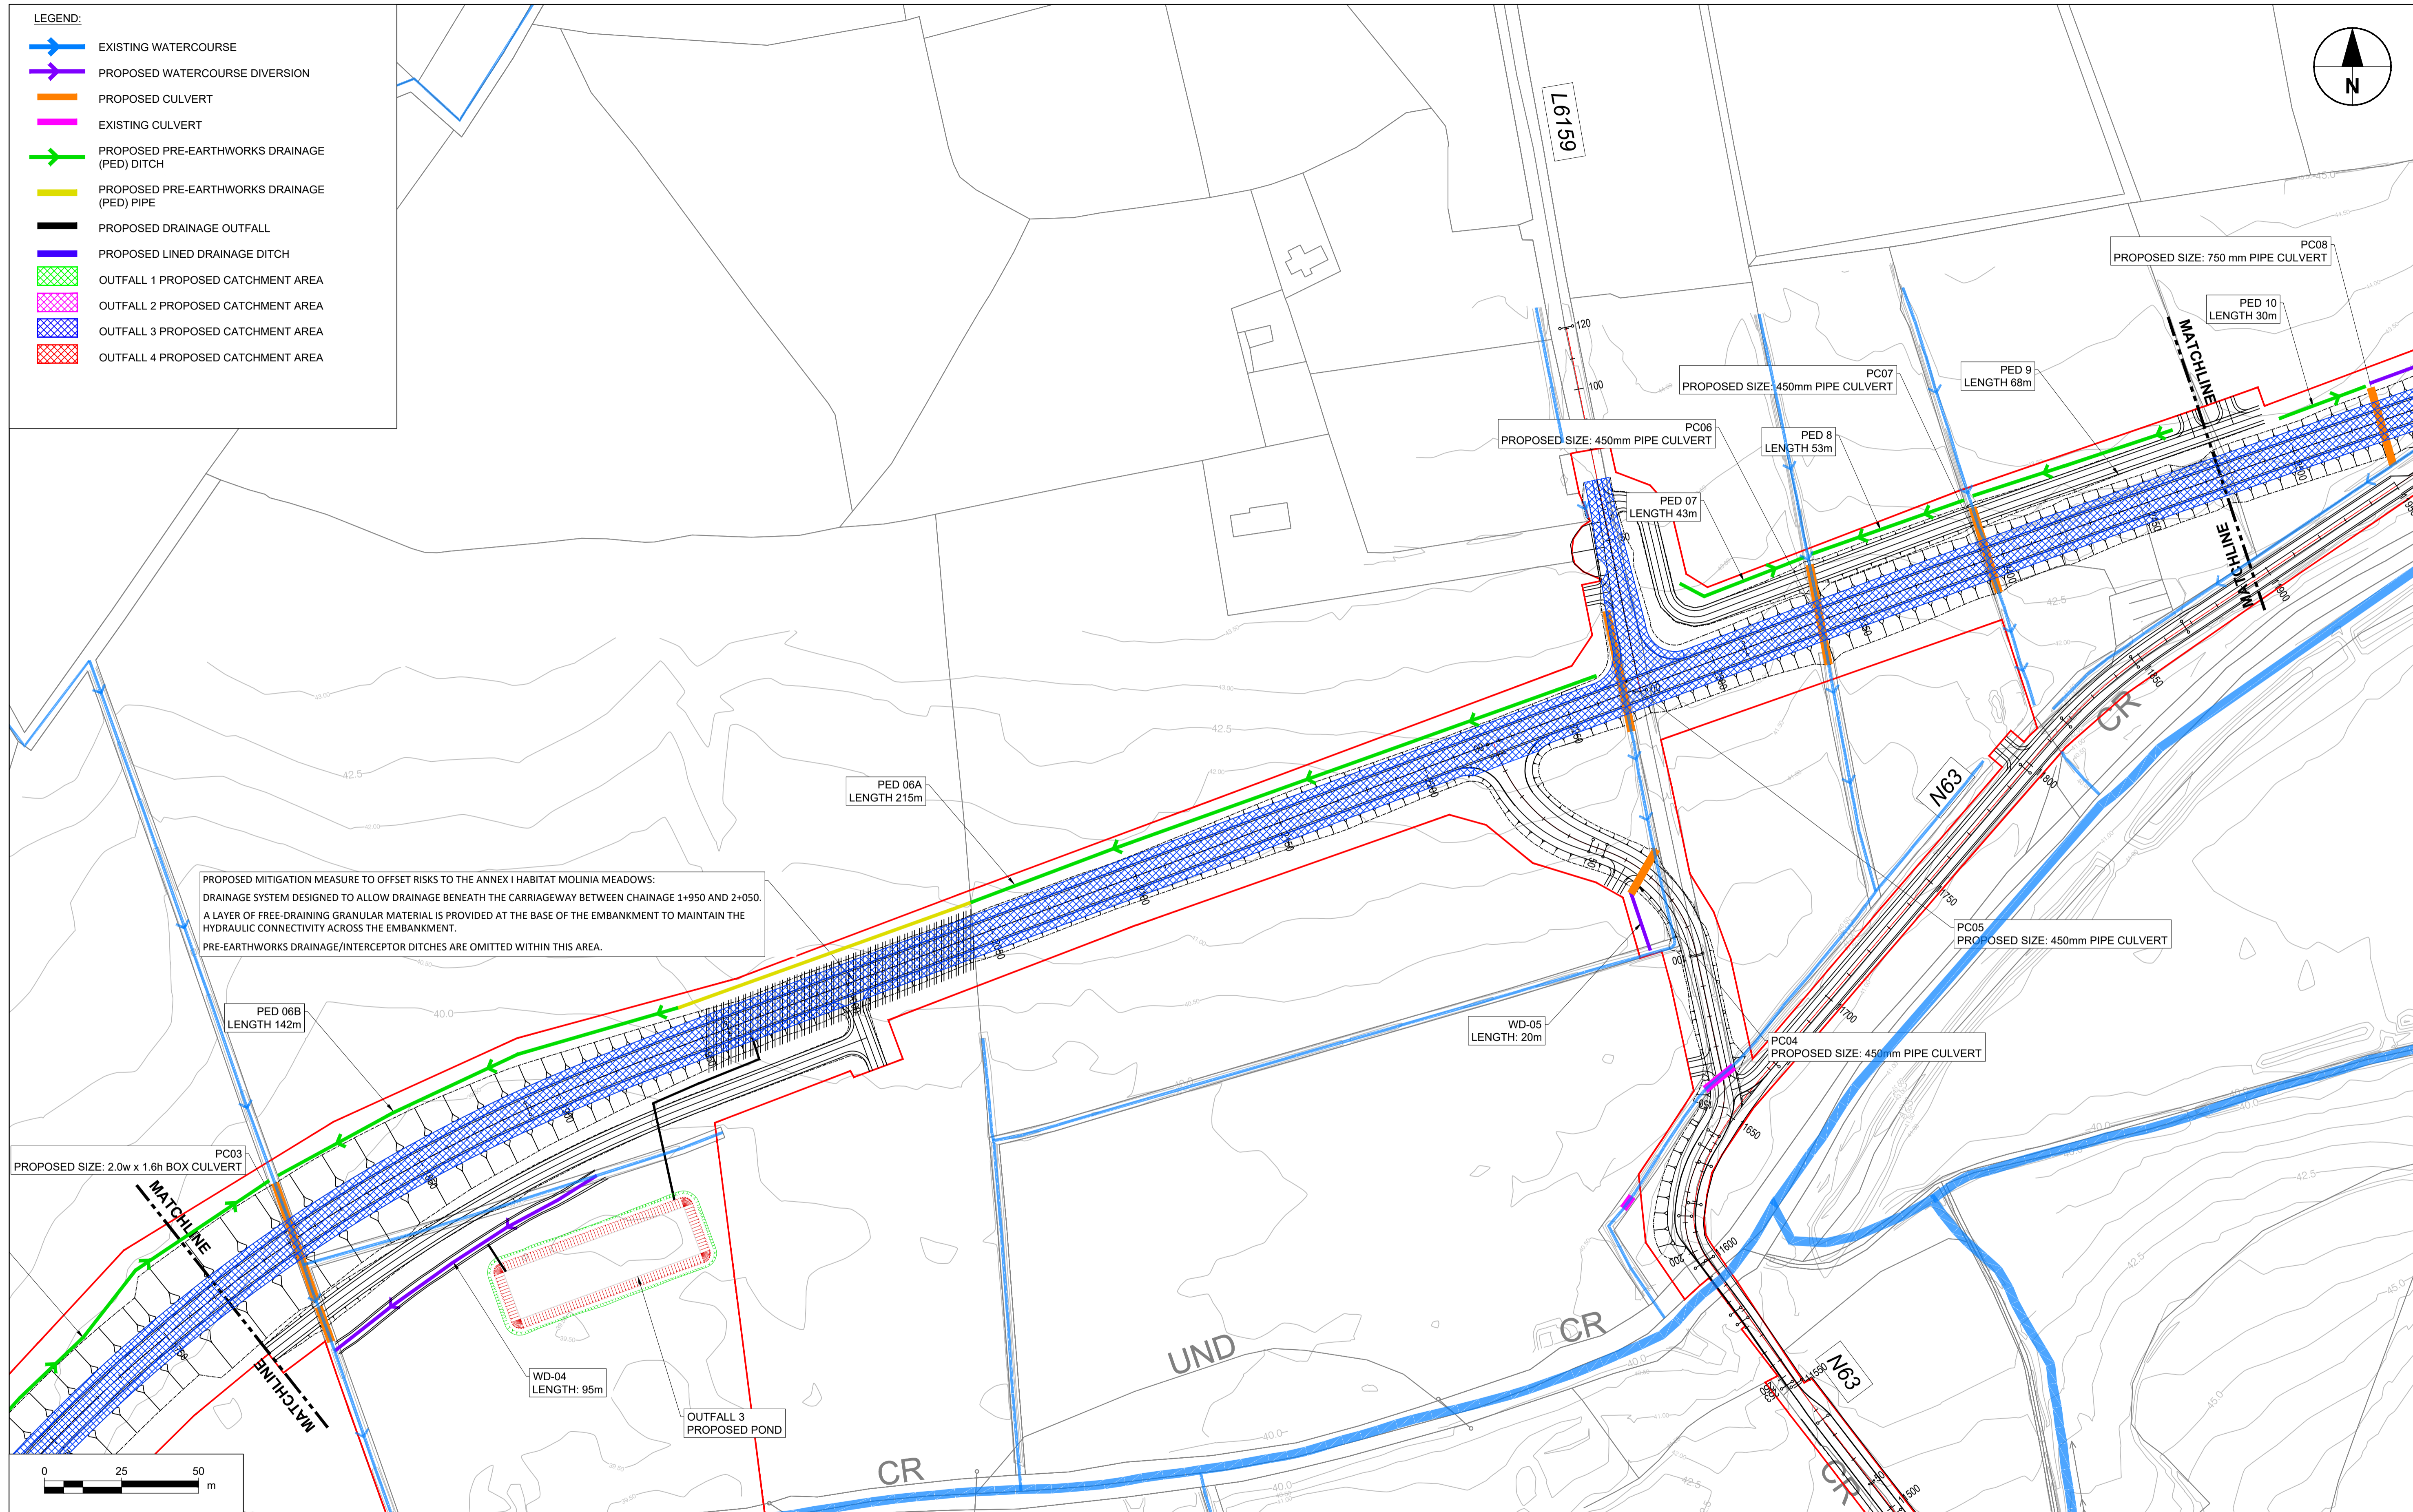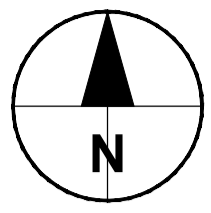

No.	Revision	Date	By	Chk'd	App'd

Roughan & O'Donovan-AECOM Alliance

ROD
ROUGHAN & O'DONOVAN

AECOM













AECOM
Adelphi Plaza
Georges Street Upper
Dun Laoghaire
Co. Dublin
Ireland
T +353 (0)1 238 3100
www.aecom.com



Roughan & O'Donovan
Arena House
Arena Road
Sandyford
Dublin 18
Ireland
T +353 (0)1 294 0800
www.rod.ie

Drawn: AC, Designed: LB, Checked: PC, Approved: EG

Suitability Code - Description: S3 - Review & Comment

Project Title		N63 LISS TO ABBEY REALIGNMENT SCHEME					
Drawing Title		DRAINAGE SHEET 3 OF 5					
Project	Originator	Phase	Series	Type	Dept.	Number	
N63	ACM	PH03	0500	DR	DR	0503	
Scale: 1:1000 @A1 / 1:2000 @A3		Date: 21.12.2021		Job No: 60597858		Rev: P02	

- LEGEND:**
-  EXISTING WATERCOURSE
 -  PROPOSED WATERCOURSE DIVERSION
 -  PROPOSED CULVERT
 -  EXISTING CULVERT
 -  PROPOSED PRE-EARTHWORKS DRAINAGE (PED) DITCH
 -  PROPOSED PRE-EARTHWORKS DRAINAGE (PED) PIPE
 -  PROPOSED DRAINAGE OUTFALL
 -  PROPOSED LINED DRAINAGE DITCH
 -  OUTFALL 1 PROPOSED CATCHMENT AREA
 -  OUTFALL 2 PROPOSED CATCHMENT AREA
 -  OUTFALL 3 PROPOSED CATCHMENT AREA
 -  OUTFALL 4 PROPOSED CATCHMENT AREA

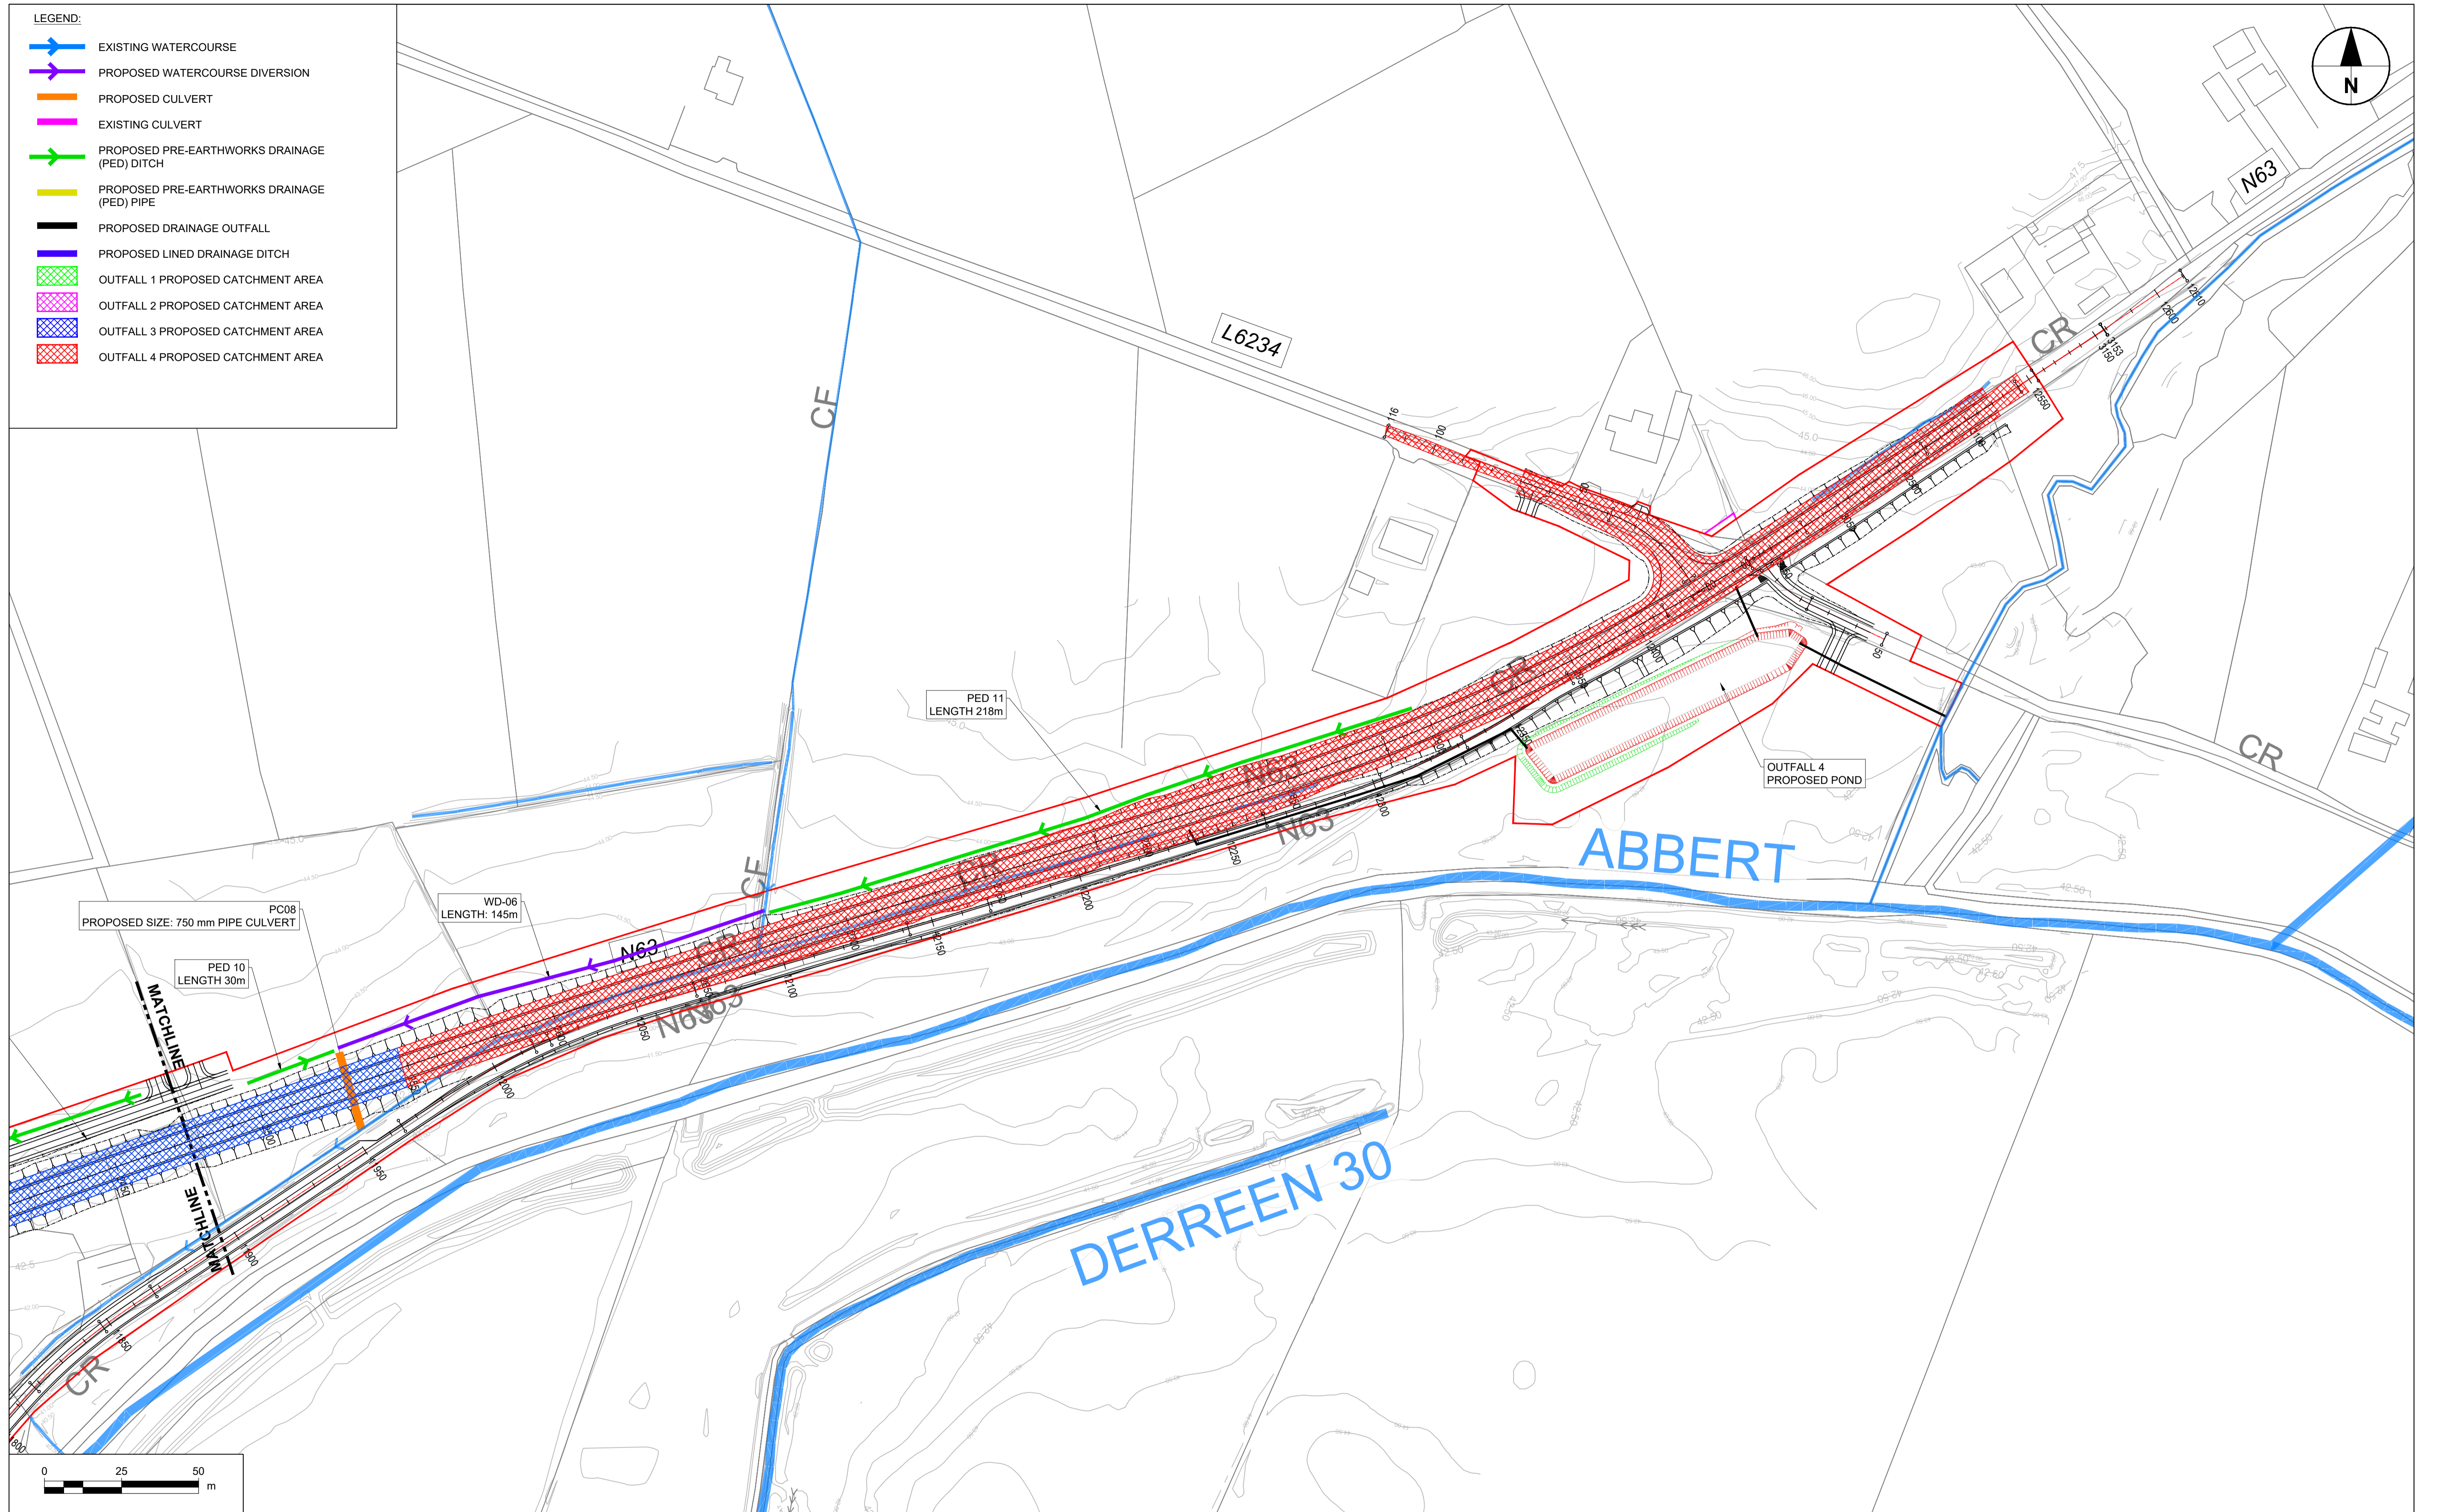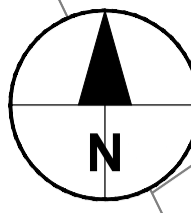



PC08
PROPOSED SIZE: 750 mm PIPE CULVERT

WD-06
LENGTH: 145m

PED 10
LENGTH 30m

PED 11
LENGTH 218m

OUTFALL 4
PROPOSED POND

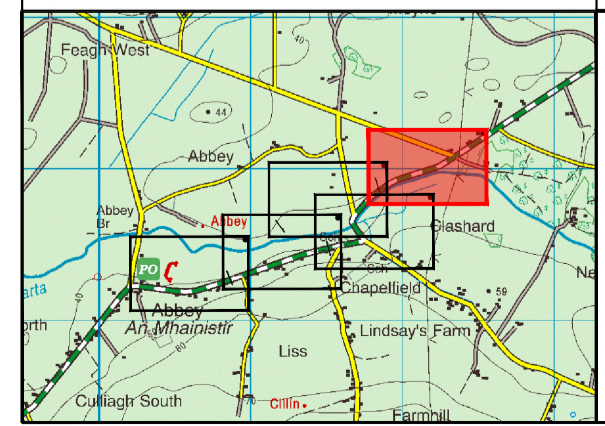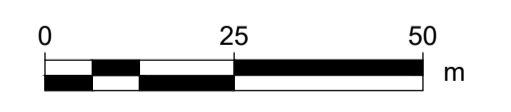

No.	Revision	Date	By	Chk'd	App'd

Roughan & O'Donovan-AECOM Alliance













ROD AECOM





AECOM Roughan & O'Donovan
Adelphi Plaza
Georges Street Upper
Dun Laoghaire
Co. Dublin
Ireland
T +353 (0)1 238 3100
www.aecom.com

Roughan & O'Donovan
Arena House
Arena Road
Sandyford
Dublin 18
Ireland
T +353 (0)1 294 0800
www.rod.ie

Drawn	Designed	Checked	Approved	Suitability Code - Description
AC	LB	PC	EG	S3 - Review & Comment

Project Title		N63 LISS TO ABBEY REALIGNMENT SCHEME			
Drawing Title		DRAINAGE SHEET 4 OF 5			
Project	Originator	Phase	Series	Type	Number
N63	ACM	PH03	0500	DR - DR	0504
Scale: 1:1000 @A1 / 1:2000 @A3		Date: 21.12.2021	Job No: 60597858	Rev: P02	

- LEGEND:**
-  EXISTING WATERCOURSE
 -  PROPOSED WATERCOURSE DIVERSION
 -  PROPOSED CULVERT
 -  EXISTING CULVERT
 -  PROPOSED PRE-EARTHWORKS DRAINAGE (PED) DITCH
 -  PROPOSED PRE-EARTHWORKS DRAINAGE (PED) PIPE
 -  PROPOSED DRAINAGE OUTFALL
 -  PROPOSED LINED DRAINAGE DITCH
 -  OUTFALL 1 PROPOSED CATCHMENT AREA
 -  OUTFALL 2 PROPOSED CATCHMENT AREA
 -  OUTFALL 3 PROPOSED CATCHMENT AREA
 -  OUTFALL 4 PROPOSED CATCHMENT AREA

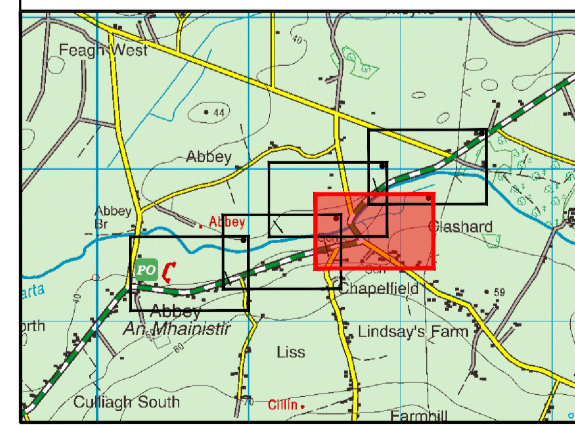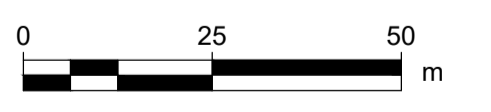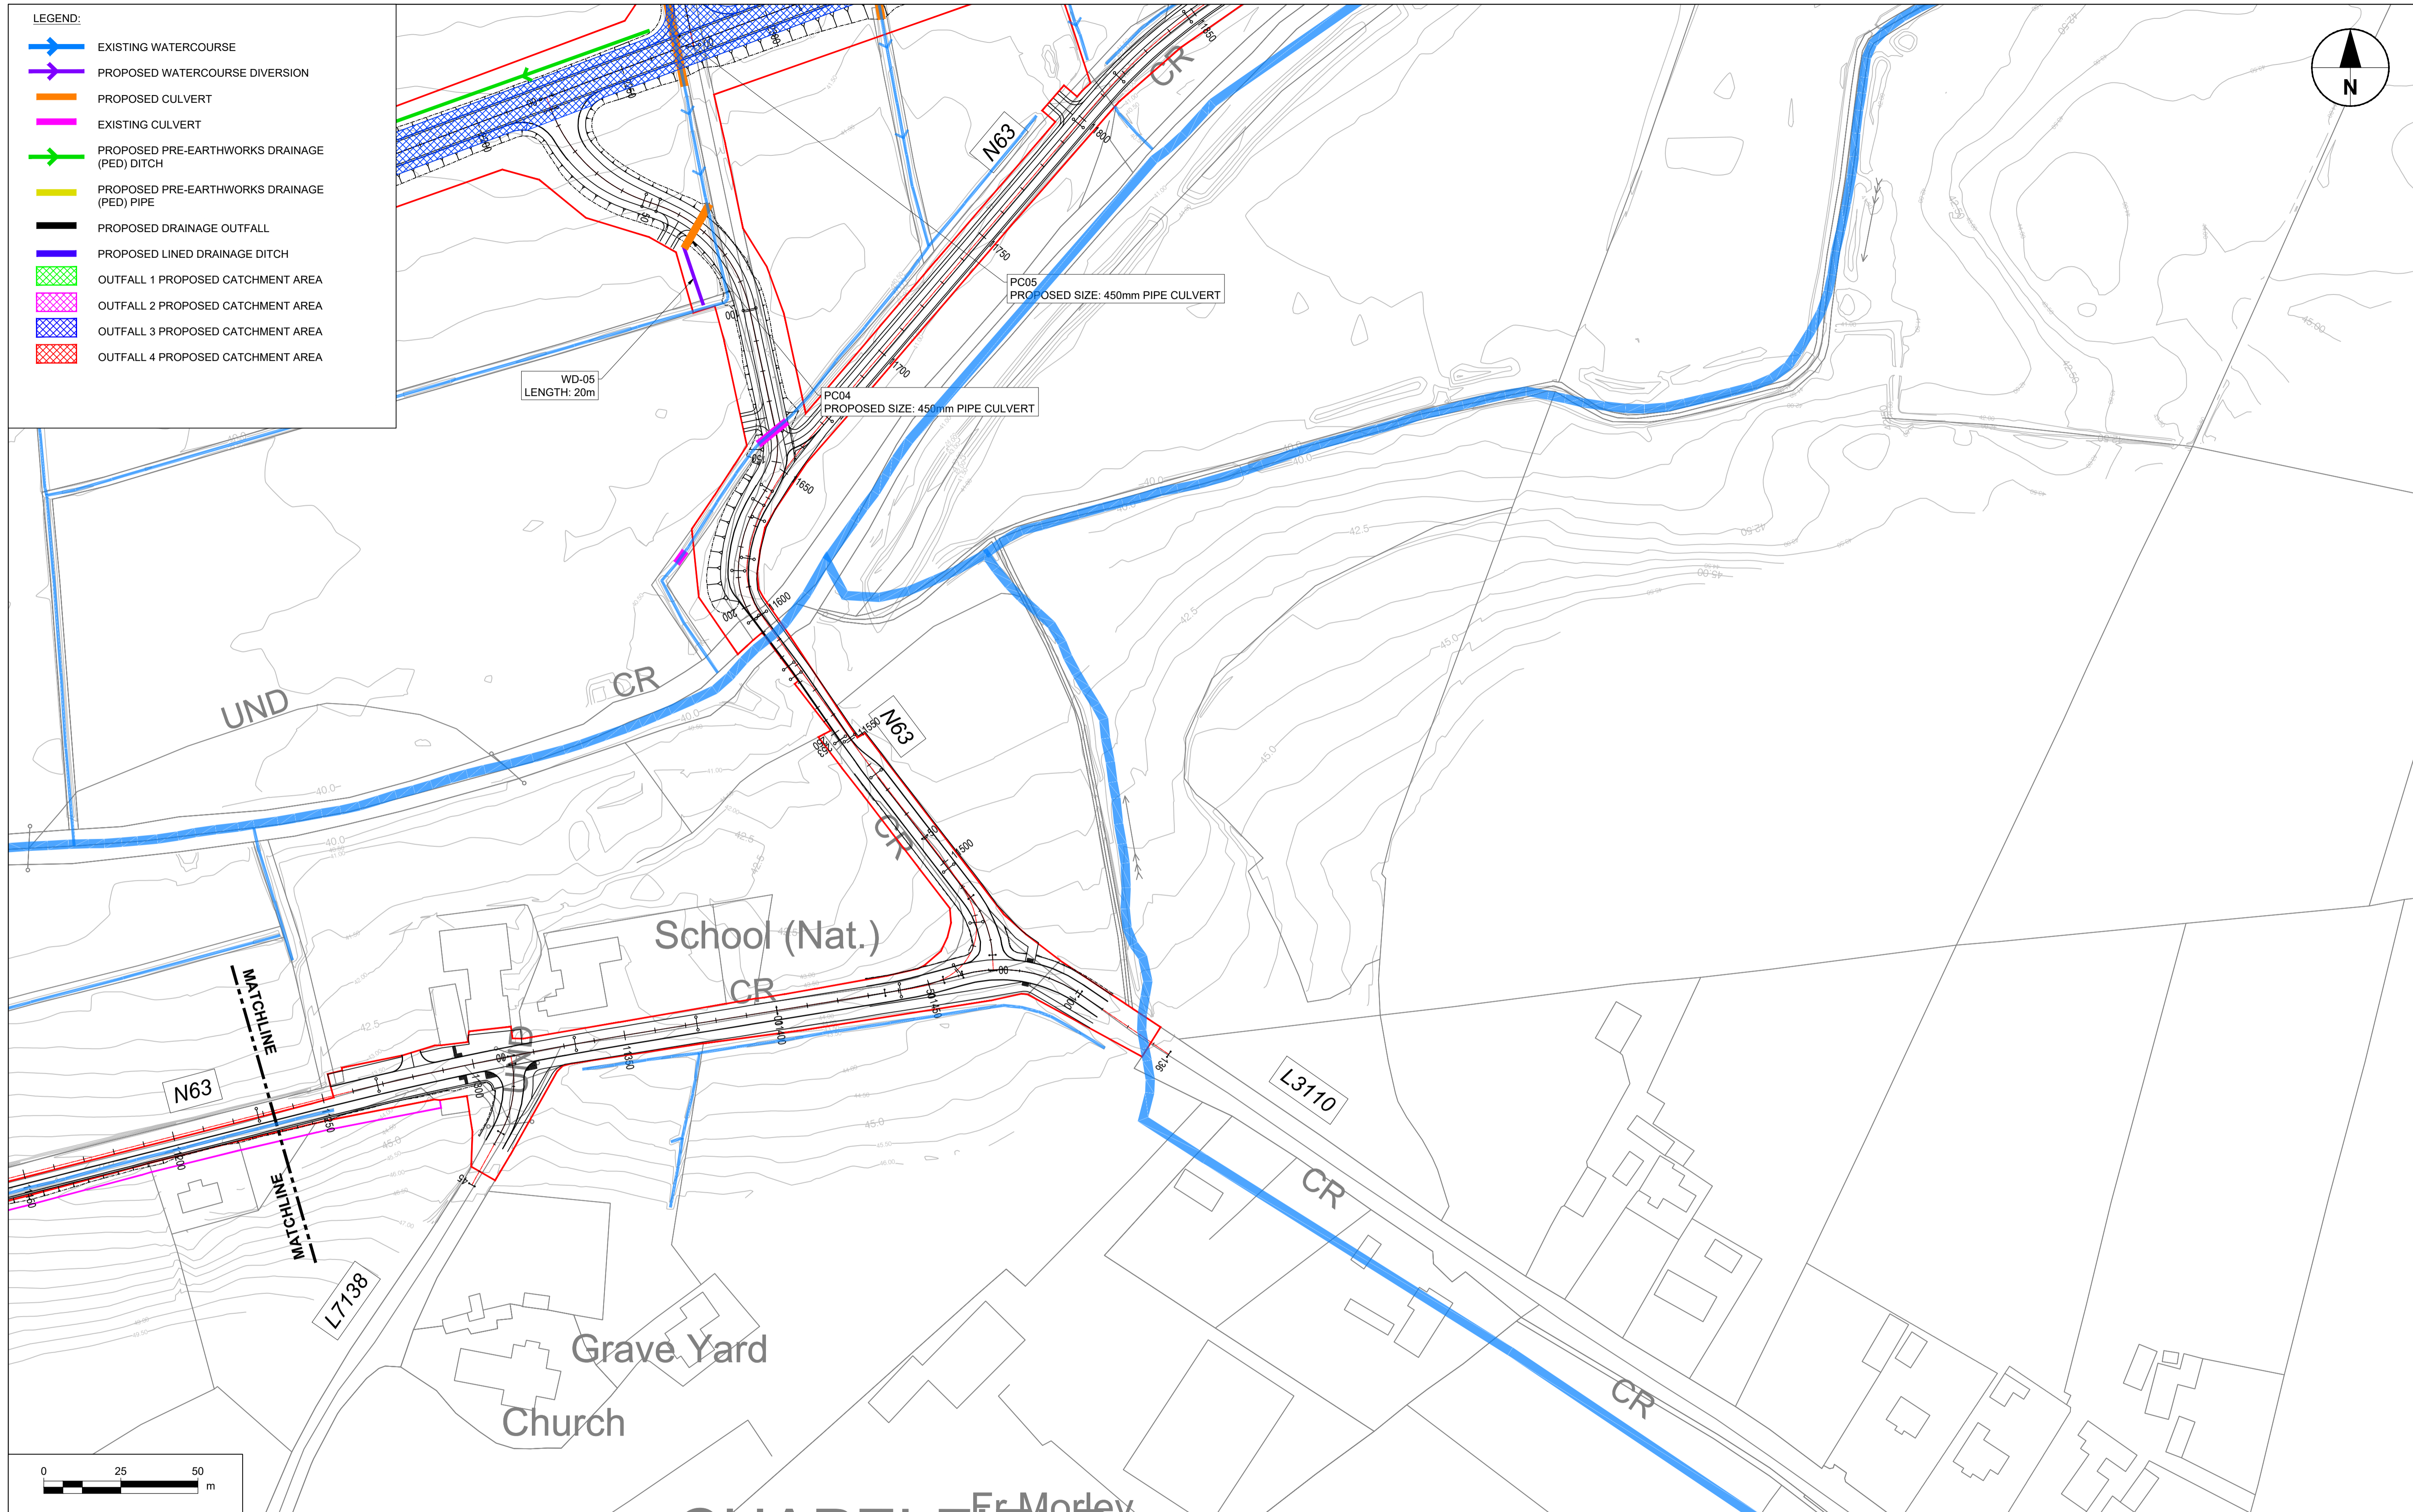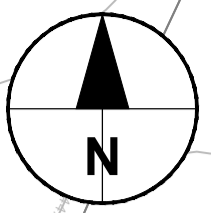

No.	Revision	Date	By	Chkd	App'd

Roughan & O'Donovan-AECOM Alliance

ROD
ROUGHAN & O'DONOVAN

AECOM

AECOM
Adelphi Plaza
Georges Street Upper
Dun Laoghaire
Co. Dublin
Ireland
T +353 (0)1 238 3100
www.aecom.com





Roughan & O'Donovan
Arena House
Arena Road
Sandyford
Dublin 18
Ireland
T +353 (0)1 234 0800
www.rod.ie

Drawn	Designed	Checked	Approved	Suitability Code - Description
AC	LB	PC	EG	S3 - Review & Comment

Project Title		N63 LISS TO ABBEY REALIGNMENT SCHEME			
Drawing Title		DRAINAGE SHEET 5 OF 5			
Project	Originator	Phase	Series	Type	Dept. Number
N63	ACM	PH03	0500	DR	DR - 0505
Scale: 1:1000 @A1 / 1:2000 @A3		Date: 21.12.2021	Job No: 60597858	Rev: P02	

DO NOT SCALE USE FIGURED DIMENSIONS ONLY

- NOTES:
1. THIS DRAWING TO BE READ IN CONJUNCTION WITH ALL OTHER DRAWINGS IN THE SERIES.
 2. ALL DIMENSIONS ARE IN MILLIMETRES UNLESS NOTED OTHERWISE
 3. ALL LEVELS ARE IN METRES ABOVE ORDNANCE DATUM.

 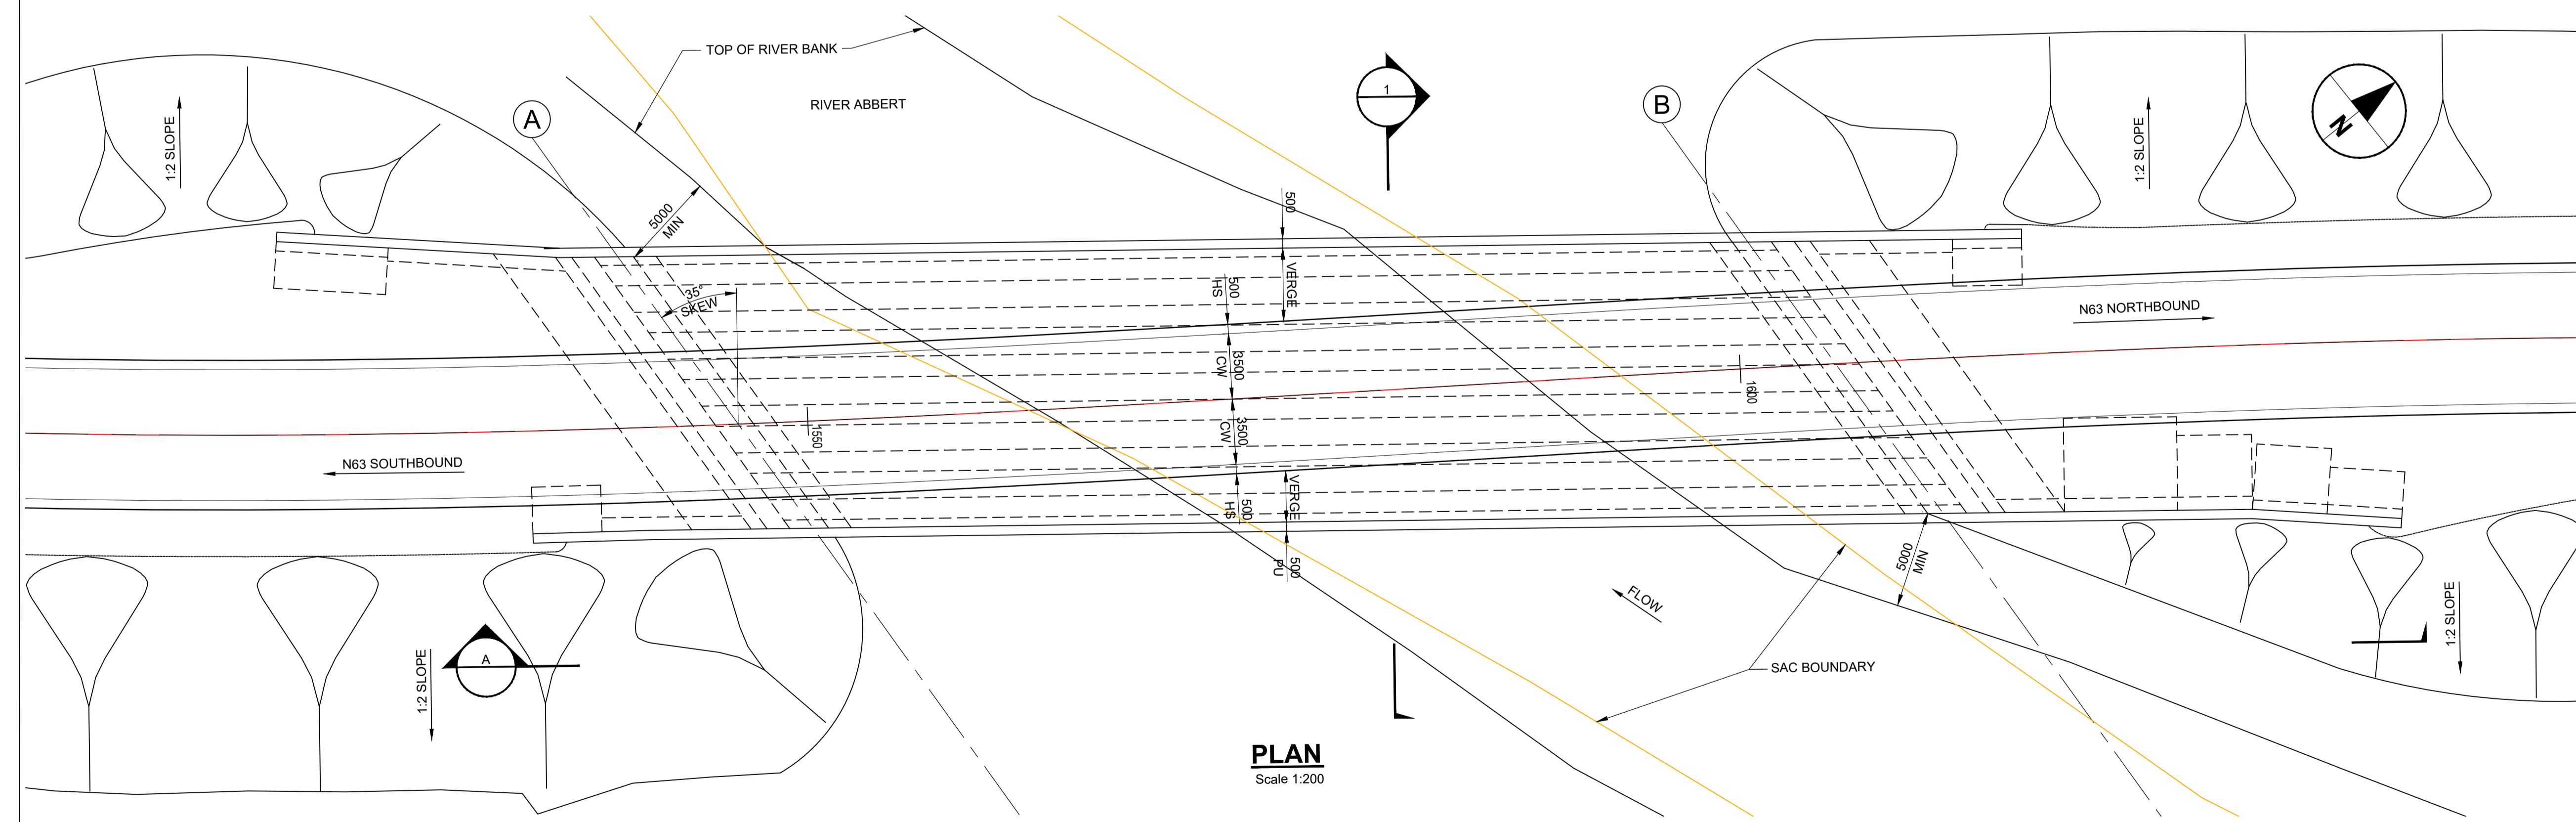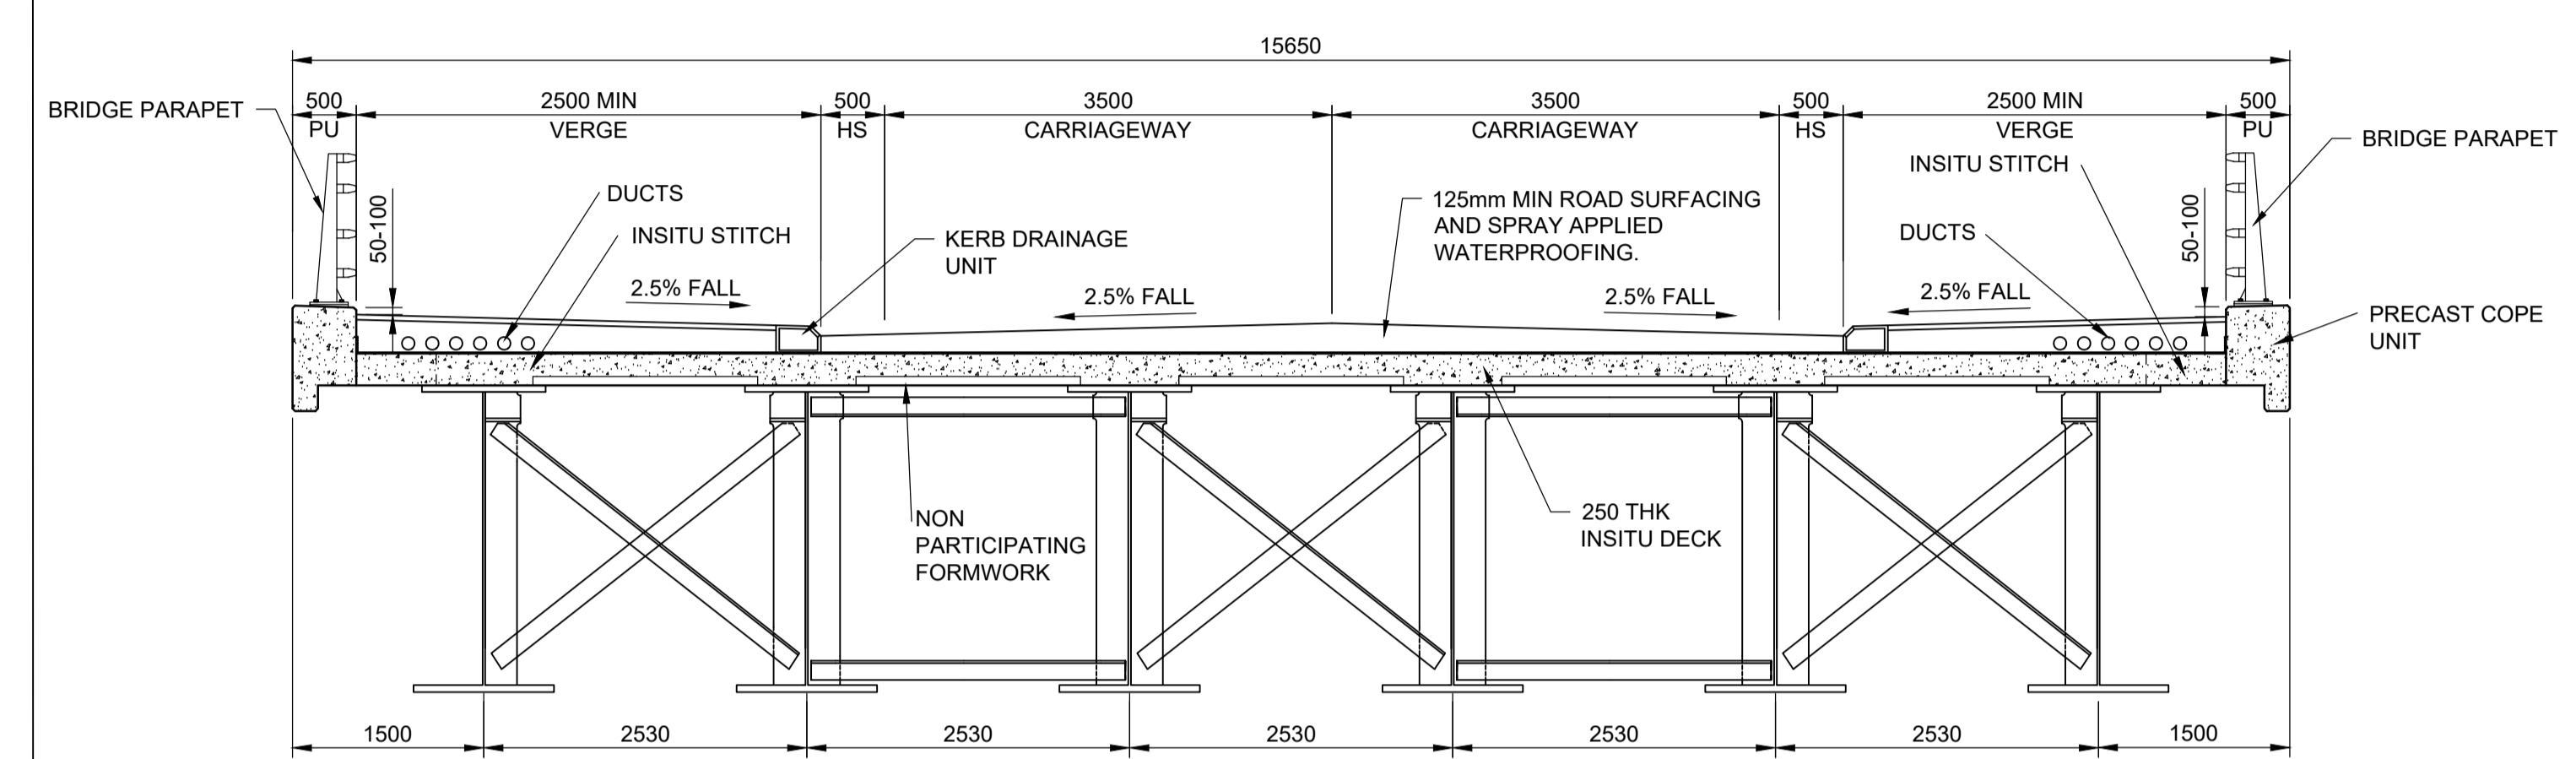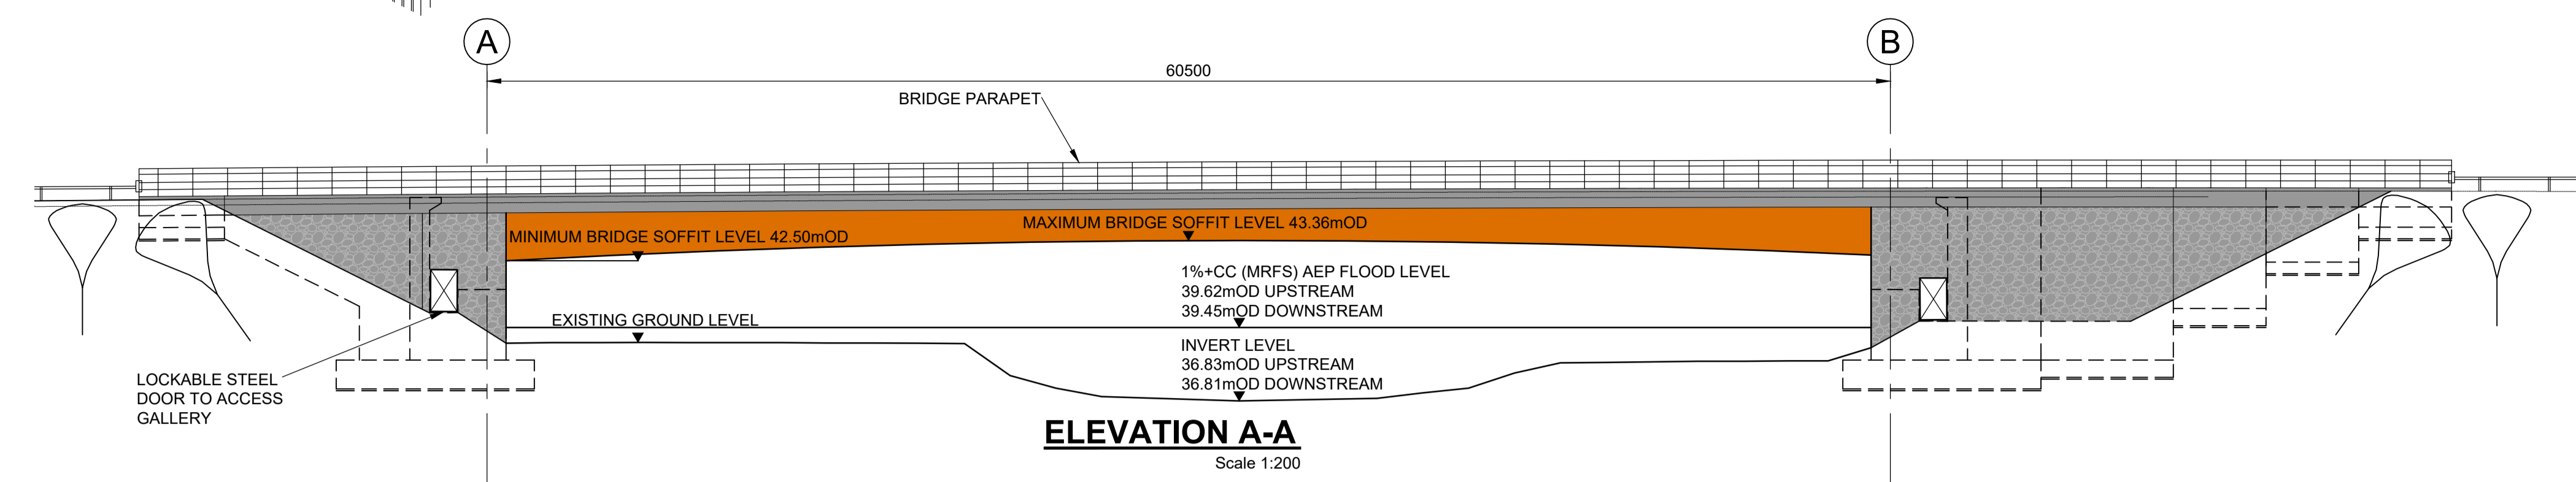

No.	Revision	Date	By	Chkd	App'd

Roughan & O'Donovan-AECOM Alliance

ROD AECOM

AECOM Roughan & O'Donovan
Adelphi Plaza
Georges Street Upper
Dun Laoghaire
Co. Dublin
Ireland
T +353 (0)1 238 3100
www.aecom.com

Roughan & O'Donovan
Arena House
Arena Road
Sandyford
Dublin 18
Ireland
T +353 (0)1 294 0800
www.rod.ie






Drawn: DSH, Designed: AC, Checked: AC, Approved: NR, Suitability Code: S3 - Review & Comment

Project Title	N63 LISS TO ABBEY REALIGNMENT SCHEME						
Drawing Title	RIVER ABBERT BRIDGE GENERAL ARRANGEMENT						
Project Number	N63	Originator	ACM	Phase	PH03	Series	1700
Number		Type	DR	Dept.	SE	Number	1700
Scale:	AS SHOWN	Date:	25.11.2021	Job No:	60597858	Rev:	P02

LEGEND

	IRISH WATER - WATER MAIN
	CUILLAGH GWS - WATER MAIN
	ESB HV - OVERHEAD 220kV
	ESB - MV - OVERHEAD
	ESB - MV - UNDERGROUND
	ESB - LV - OVERHEAD
	ESB - LV - UNDERGROUND
	EIRCOM HV - OVERHEAD
	EIRCOM - UNDERGROUND

- NOTES:**
1. UTILITY INFORMATION PROVIDED BY UTILITY PROVIDERS.
 2. LOCATIONS OF UTILITIES ARE INDICATIVE AND NEED TO BE CONFIRMED BY CONTRACTOR PRIOR TO COMMENCEMENT OF ANY WORKS.
 3. CONTRACTOR TO LIAISE WITH UTILITY PROVIDERS.

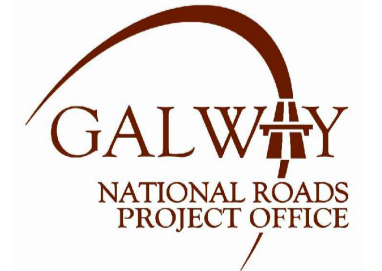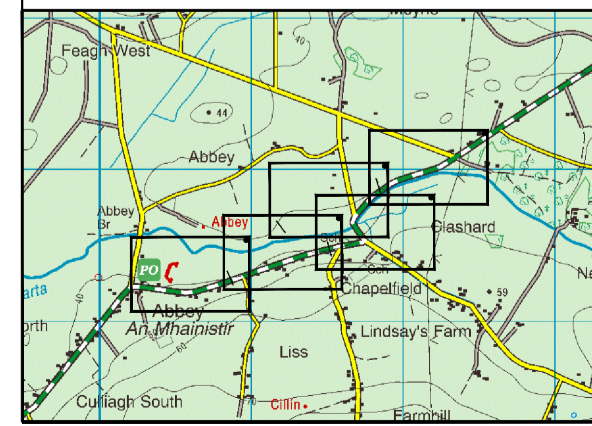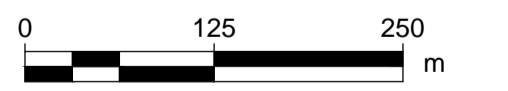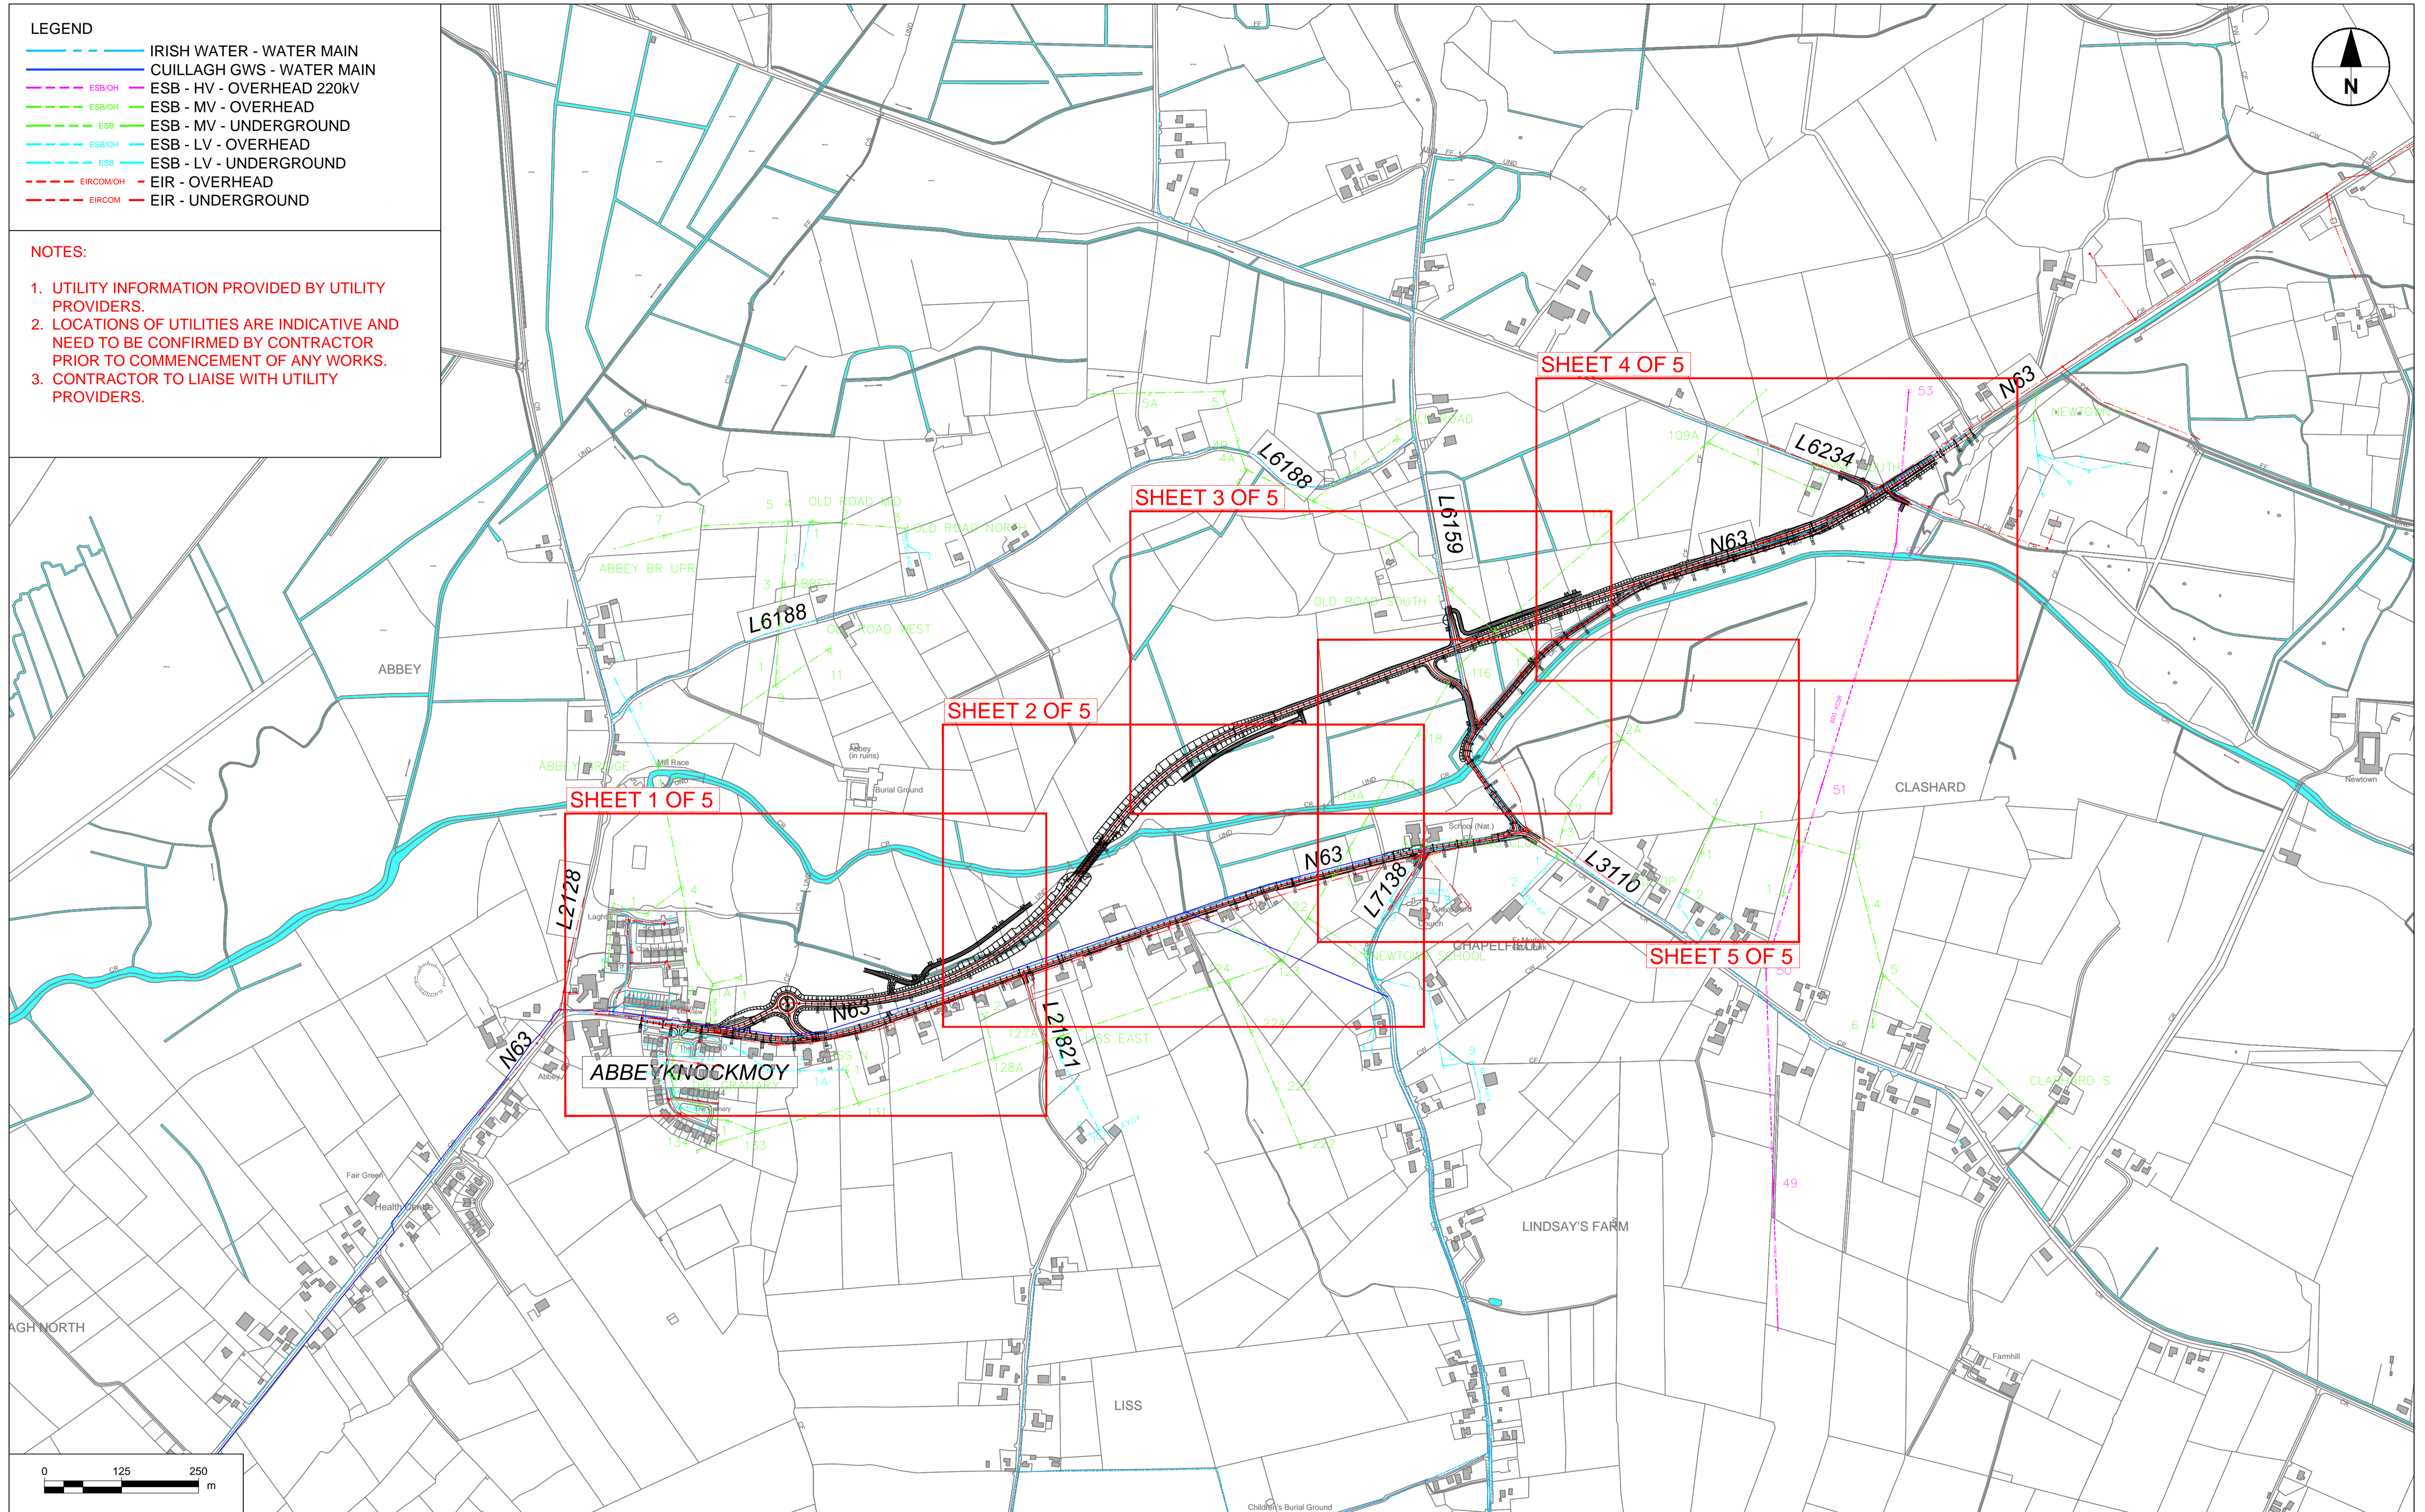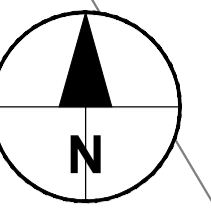

No.	Revision	Date	By	Chk'd	App'd

Roughan & O'Donovan-AECOM Alliance

AECOM
Roughan & O'Donovan
Arena House
Arena Road
Sandyford
Dublin 18
Ireland
T +353 (0)1 238 3100
www.aecom.com

Roud
Roughan & O'Donovan
Arena House
Arena Road
Sandyford
Dublin 18
Ireland
T +353 (0)1 234 0800
www.rod.ie





Drawn	Designed	Checked	Approved	Suitability Code - Description
AC	LB	PC	EG	S3 - Review & Comment

Project Title		N63 LISS TO ABBEY REALIGNMENT SCHEME			
Drawing Title		UTILITIES SHEET LAYOUT			
Project	Originator	Phase	Series	Type	Dept.
N63	ACM	PH03	2700	DR	UT
Number	Date		Job No	Rev	Number
Scale: 1:5000 @A1 / 1:10000 @A3	21.12.2021		60597858	P02	2700

LEGEND

	IRISH WATER - WATER MAIN
	CUILLAGH GWS - WATER MAIN
	ESB - HV - OVERHEAD 220kV
	ESB - MV - OVERHEAD
	ESB - MV - UNDERGROUND
	ESB - LV - OVERHEAD
	ESB - LV - UNDERGROUND
	EIRCOM OH - EIR - OVERHEAD
	EIRCOM - EIR - UNDERGROUND

- NOTES:**
1. UTILITY INFORMATION PROVIDED BY UTILITY PROVIDERS.
 2. LOCATIONS OF UTILITIES ARE INDICATIVE AND NEED TO BE CONFIRMED BY CONTRACTOR PRIOR TO COMMENCEMENT OF ANY WORKS.
 3. CONTRACTOR TO LIAISE WITH UTILITY PROVIDERS.

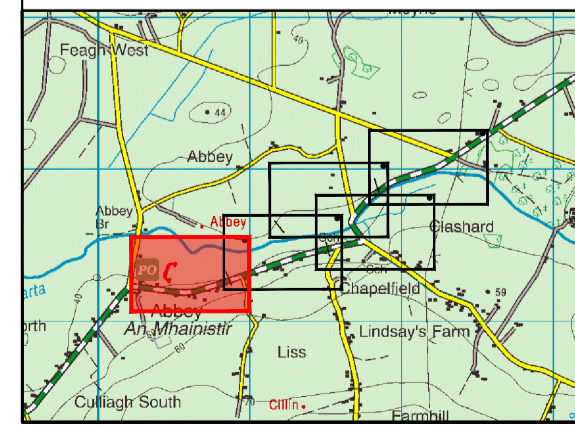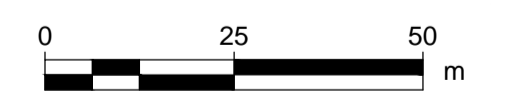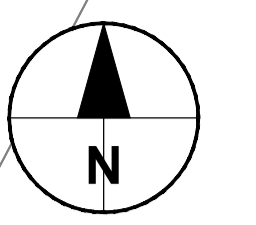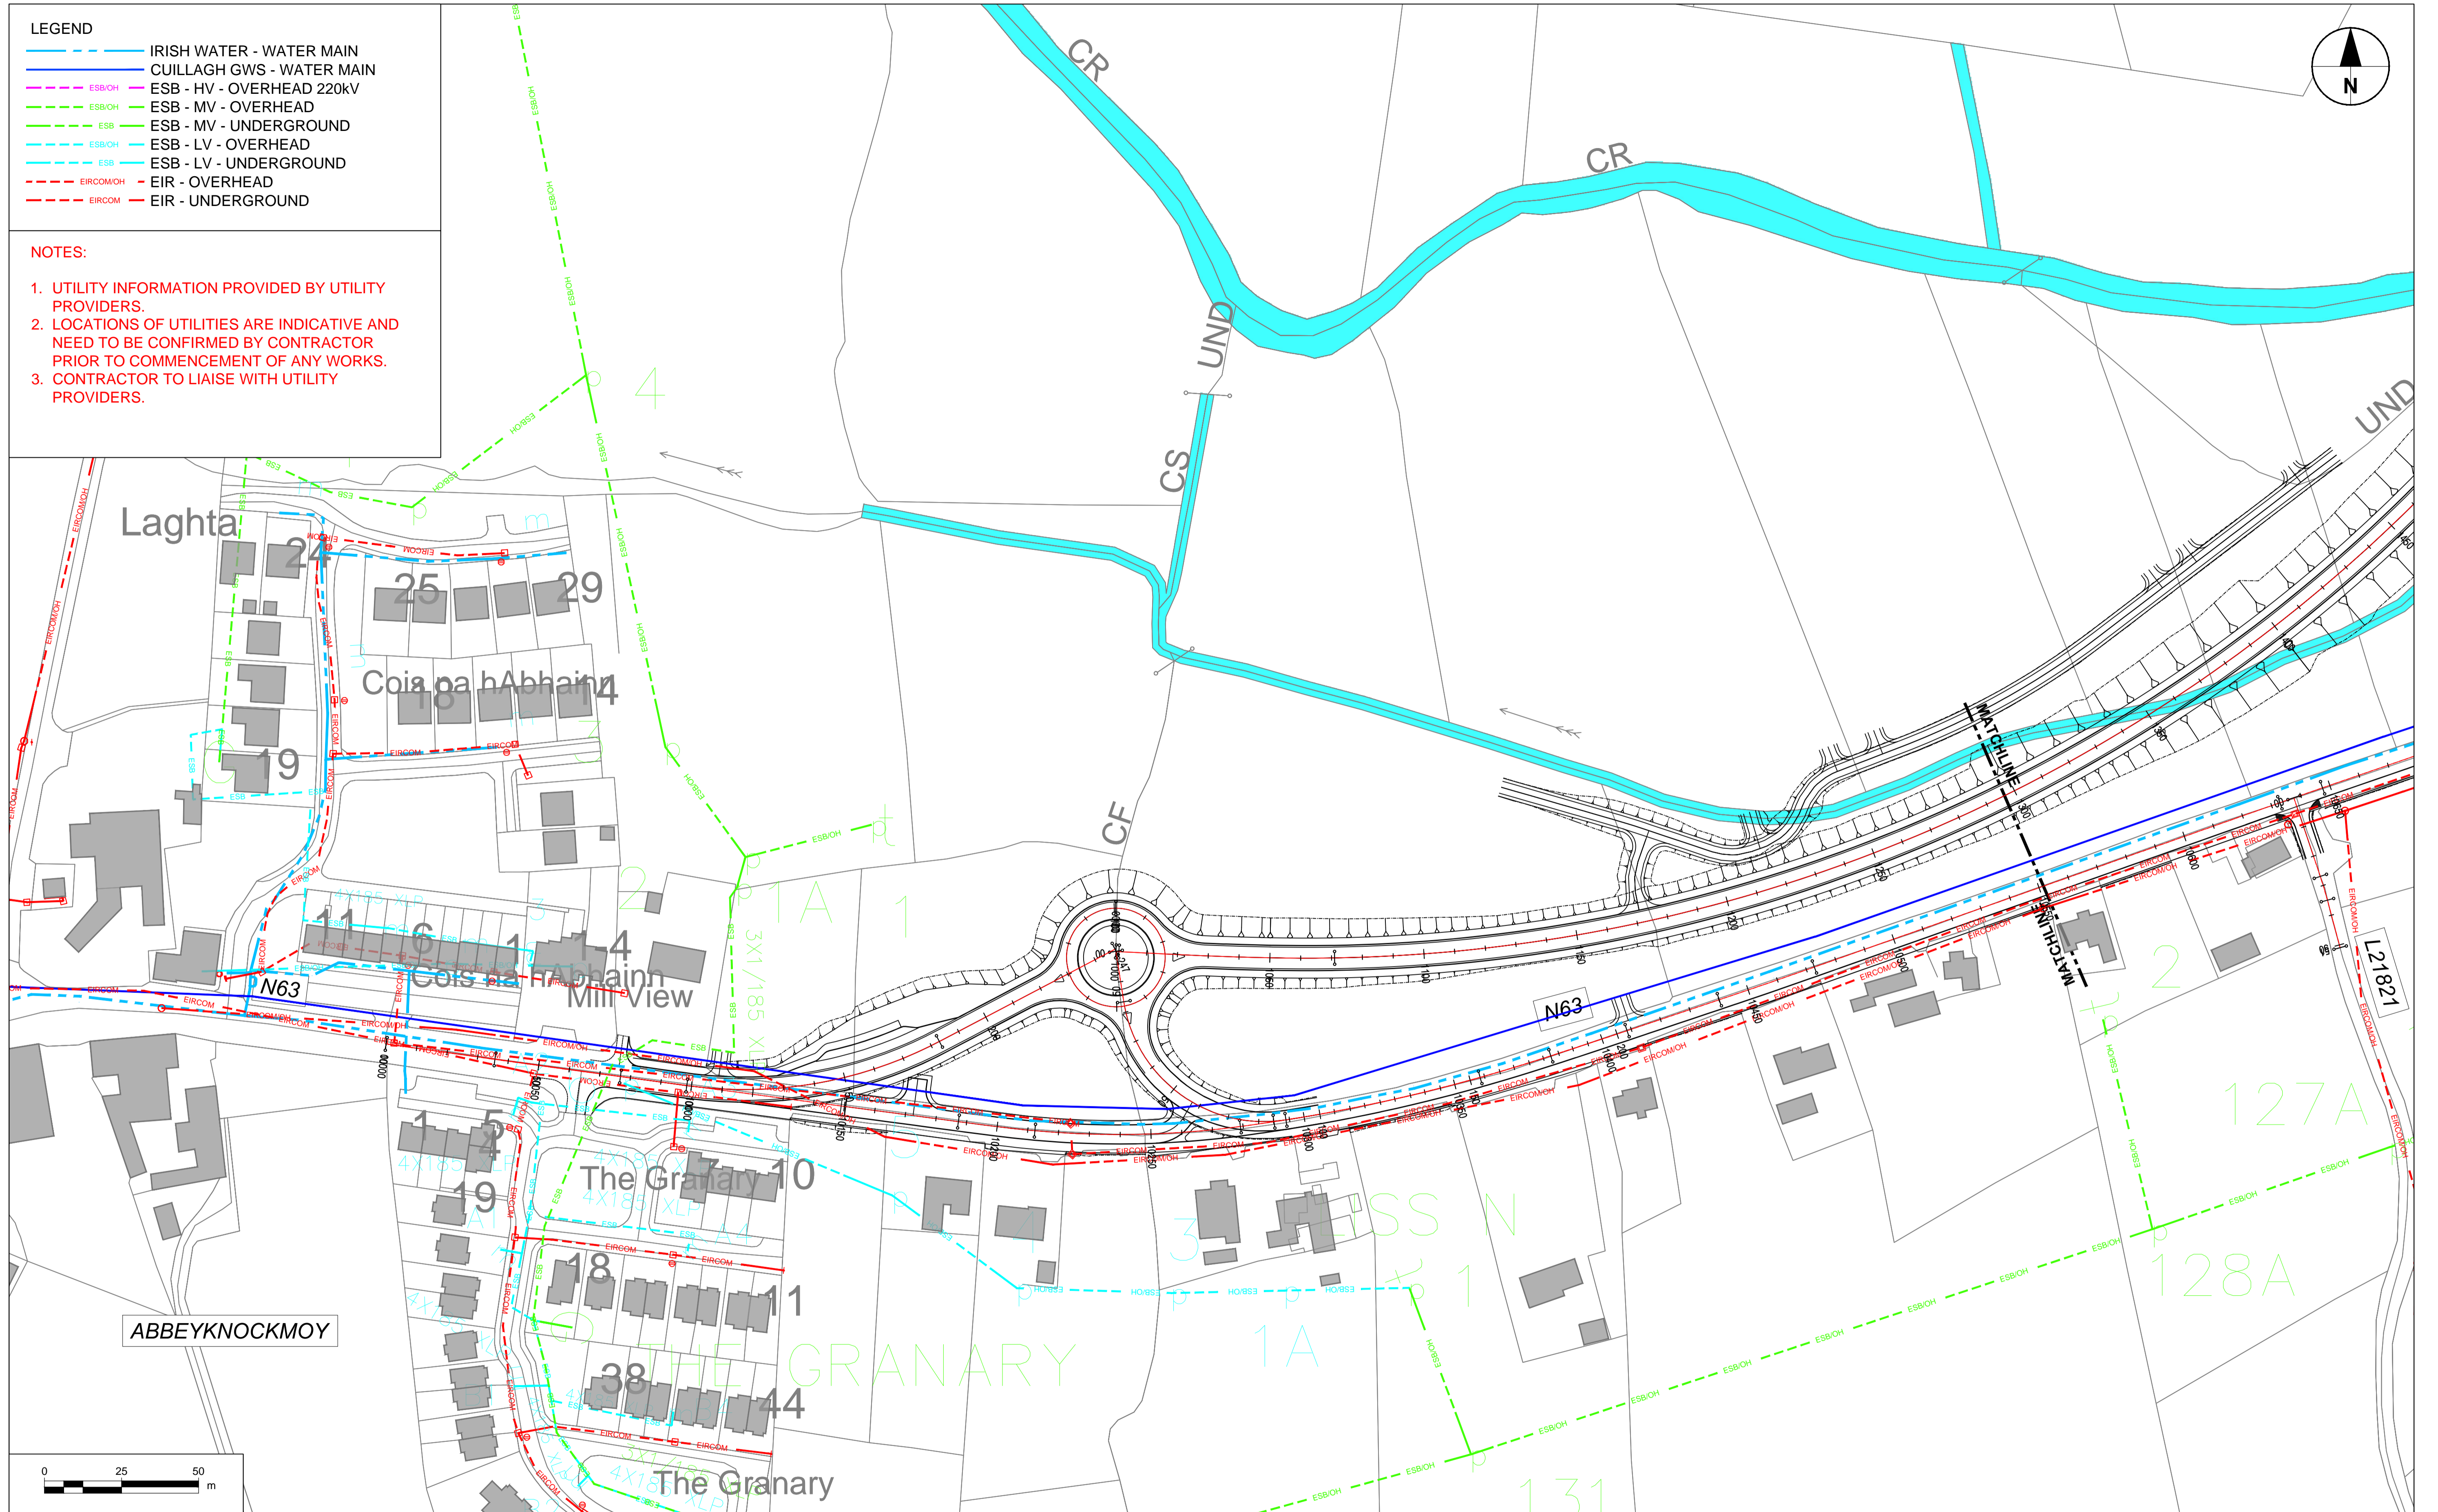

No.	Revision	Date	By	Chk'd	App'd

Roughan & O'Donovan-AECOM Alliance

AECOM
Roughan & O'Donovan
Arena House
Arena Road
Sandyford
Dublin 18
Ireland
T +353 (0)1 238 3100
www.aecom.com




Drawn AC
Designed LB
Checked PC
Approved EG
Suitability Code - Description
S3 - Review & Comment

Project Title		N63 LISS TO ABBEY REALIGNMENT SCHEME					
Drawing Title		UTILITIES SHEET 1 OF 5					
Project	Originator	Phase	Series	Type	Dept.	Number	
N63	ACM	PH03	2700	DR	UT	2701	
Scale: 1:1000 @ A1 / 1:2000 @ A3		Date: 21.12.2021		Job No: 60597858		Rev: P02	

LEGEND

	IRISH WATER - WATER MAIN
	CUILLAGH GWS - WATER MAIN
	ESB/IOH - ESB - HV - OVERHEAD 220kV
	ESB/IOH - ESB - MV - OVERHEAD
	ESB - ESB - MV - UNDERGROUND
	ESB/IOH - ESB - LV - OVERHEAD
	ESB - ESB - LV - UNDERGROUND
	EIR/COMOH - EIR - OVERHEAD
	EIR/COM - EIR - UNDERGROUND

- NOTES:**
1. UTILITY INFORMATION PROVIDED BY UTILITY PROVIDERS.
 2. LOCATIONS OF UTILITIES ARE INDICATIVE AND NEED TO BE CONFIRMED BY CONTRACTOR PRIOR TO COMMENCEMENT OF ANY WORKS.
 3. CONTRACTOR TO LIAISE WITH UTILITY PROVIDERS.

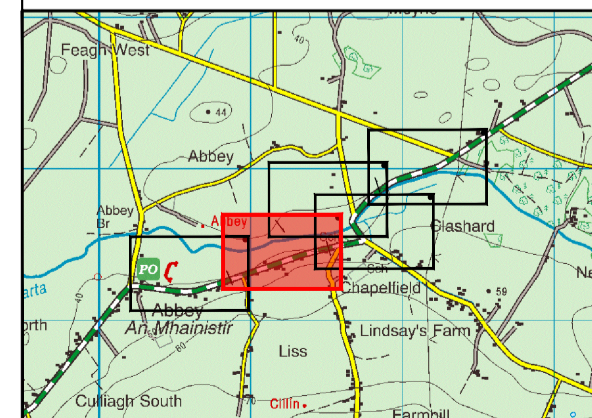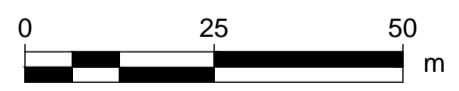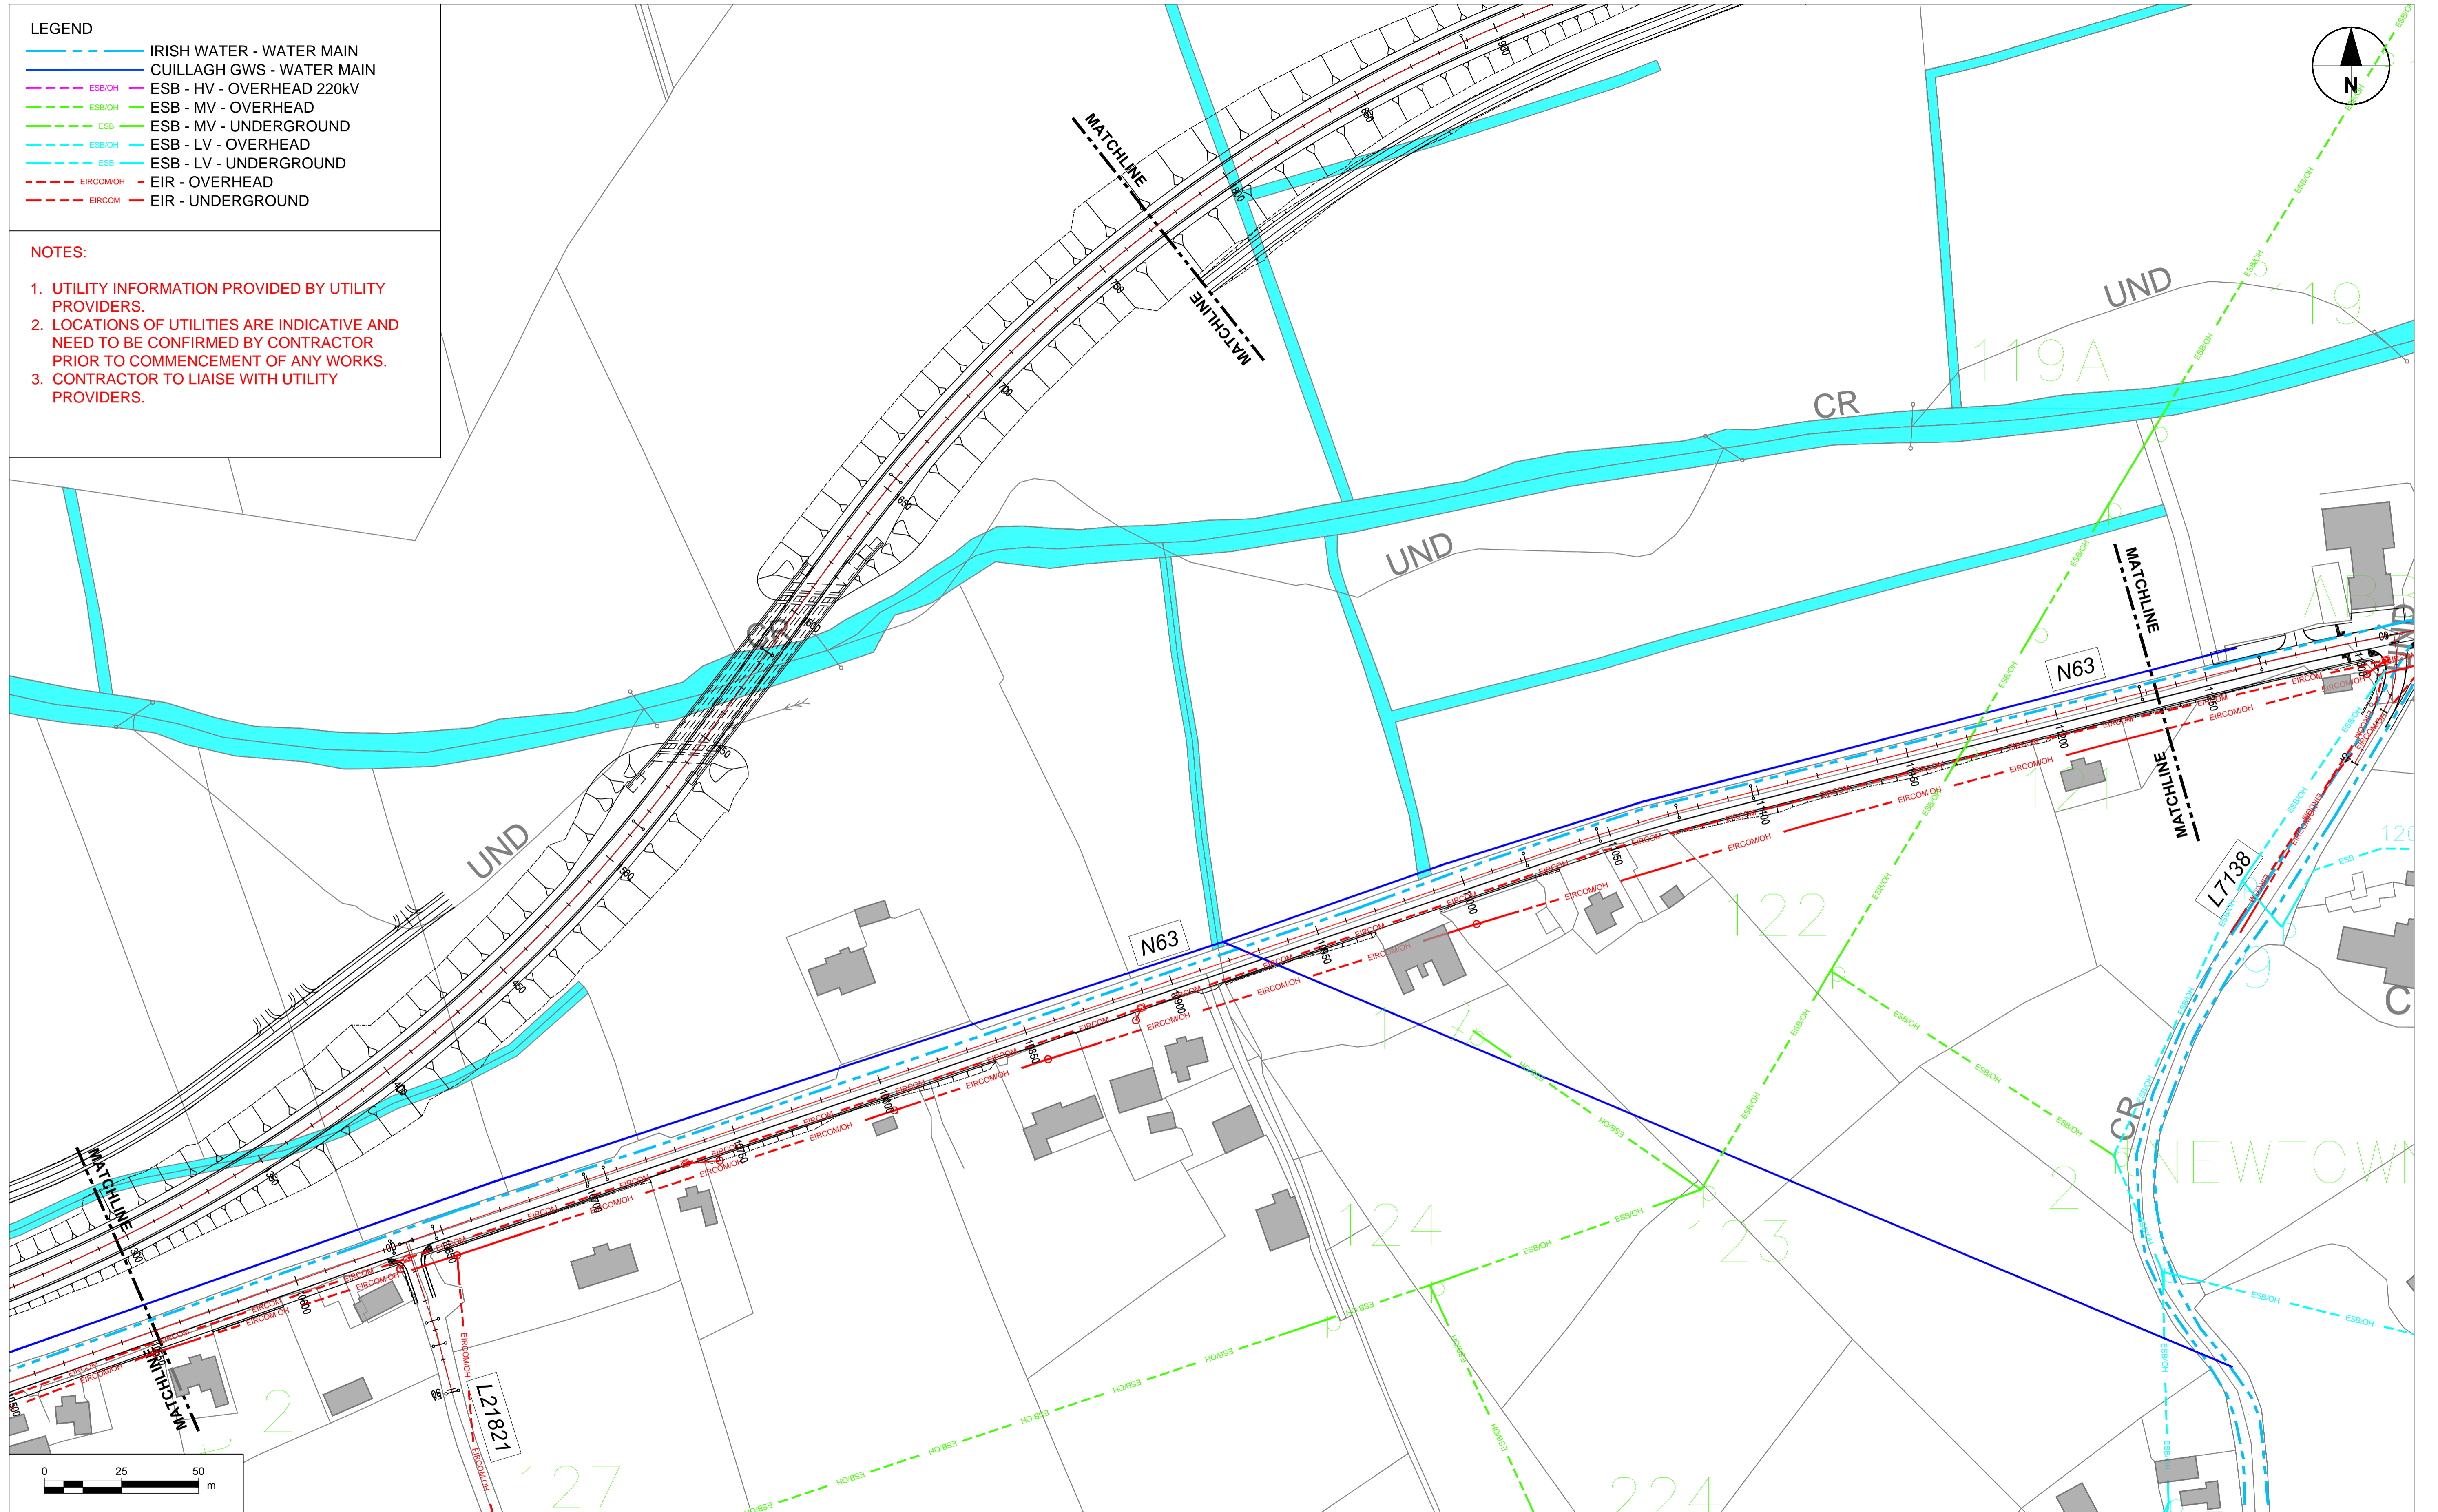

No.	Revision	Date	By	Chk'd	App'd

Roughan & O'Donovan-AECOM Alliance

ROD AECOM

AECOM Roughan & O'Donovan
 Adelphi Plaza
 Georges Street Upper
 Dun Laoghaire
 Co. Dublin
 Ireland
 T +353 (0)1 238 3100
 www.aecom.com

Roughan & O'Donovan
 Arena House
 Arena Road
 Sandyford
 Dublin 18
 Ireland
 T +353 (0)1 294 0800
 www.rod.ie




Drawn	Designed	Checked	Approved	Suitability Code - Description
LB	LB	PC	EG	S3 - Review & Comment

Project Title						N63 LISS TO ABBEY REALIGNMENT SCHEME							
Drawing Title						UTILITIES SHEET 2 OF 5							
Project	Originator	Phase	Series	Type	Dept.	Number	Project	Originator	Phase	Series	Type	Dept.	Number
N63	ACM	PH03	2700	DR	UT	2702	N63	ACM	PH03	2700	DR	UT	2702
Scale: 1:1000 @A1 / 1:2000 @A3						Date: 21.12.2021							
Job No: 60597858						Rev: P02							

LEGEND

	IRISH WATER - WATER MAIN
	CUILLAGH GWS - WATER MAIN
	ESB - HV - OVERHEAD 220kV
	ESB - MV - OVERHEAD
	ESB - MV - UNDERGROUND
	ESB - LV - OVERHEAD
	ESB - LV - UNDERGROUND
	EIRCOM OH - EIR - OVERHEAD
	EIRCOM - EIR - UNDERGROUND

- NOTES:**
1. UTILITY INFORMATION PROVIDED BY UTILITY PROVIDERS.
 2. LOCATIONS OF UTILITIES ARE INDICATIVE AND NEED TO BE CONFIRMED BY CONTRACTOR PRIOR TO COMMENCEMENT OF ANY WORKS.
 3. CONTRACTOR TO LIAISE WITH UTILITY PROVIDERS.

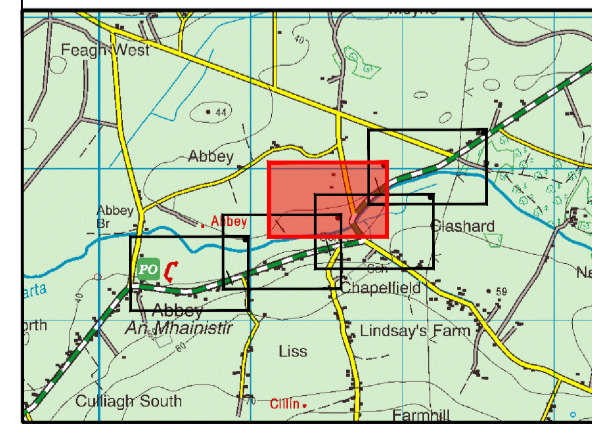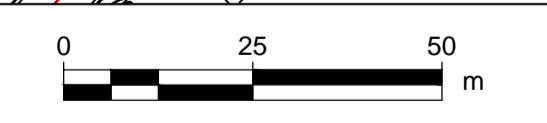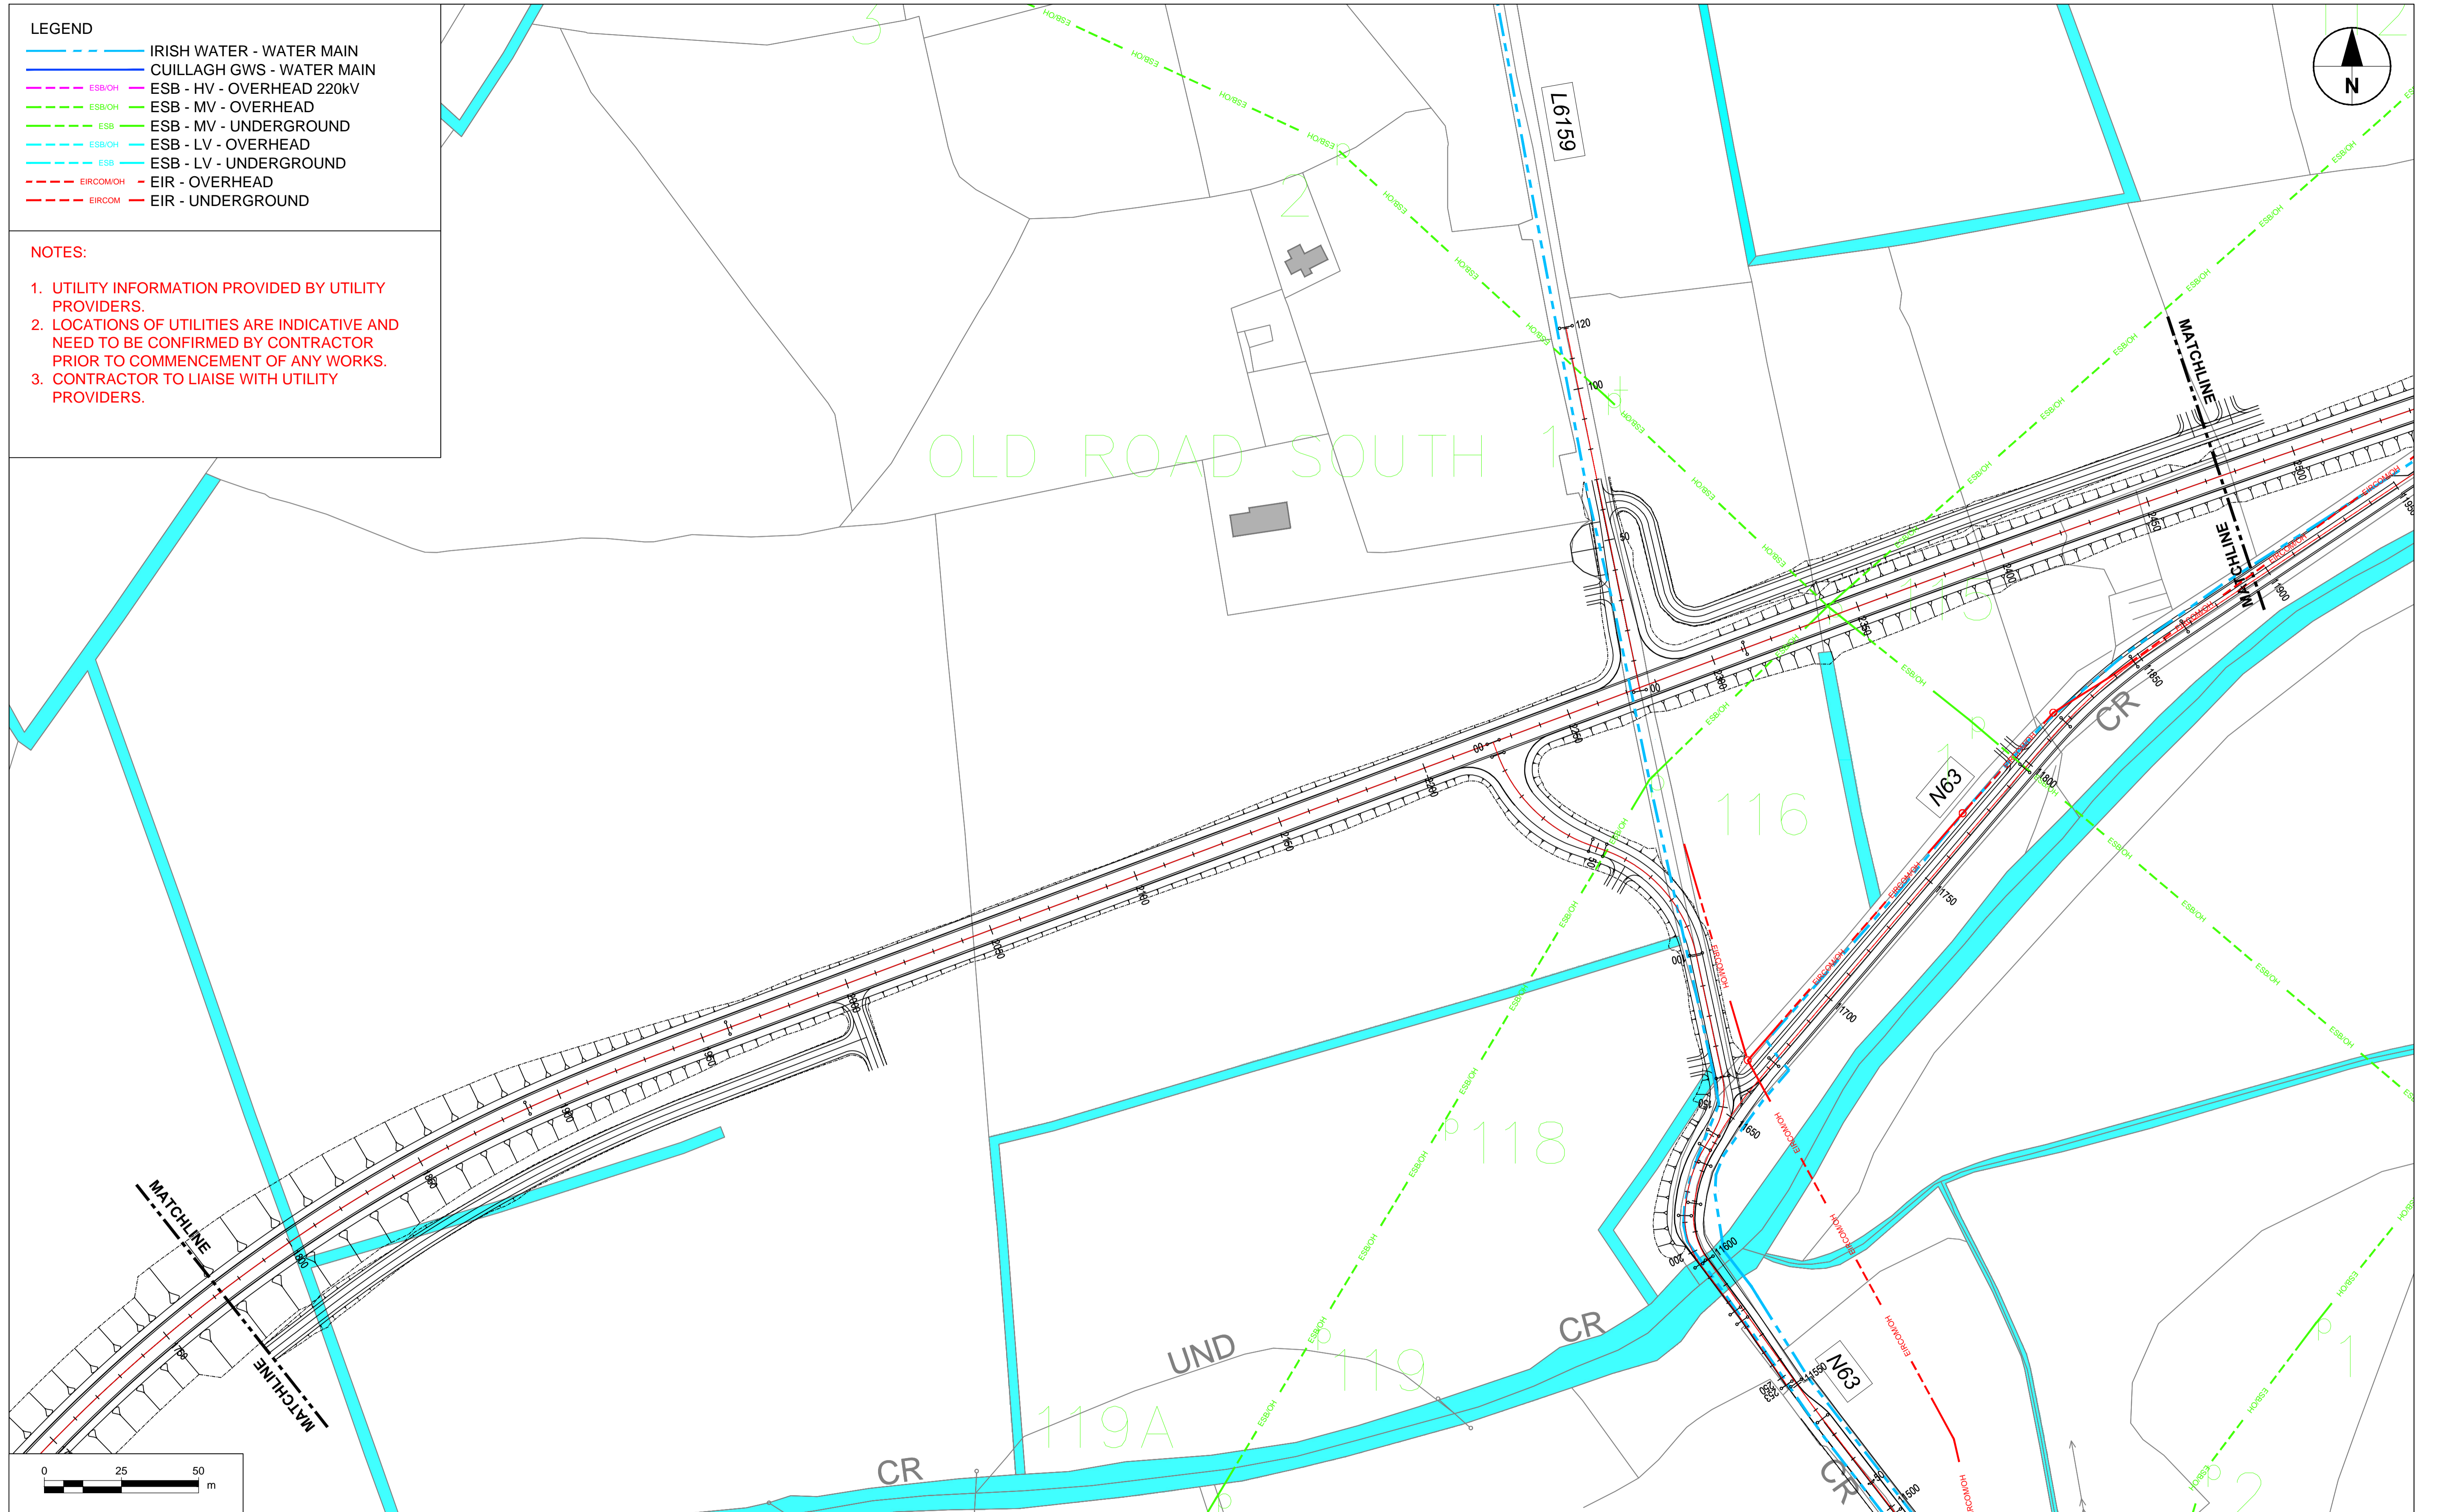

No.	Revision	Date	By	Chk'd	App'd

Roughan & O'Donovan-AECOM Alliance

PROD AECOM

AECOM Roughan & O'Donovan
 Adelphi Plaza
 Georges Street Upper
 Dun Laoghaire
 Co. Dublin
 Ireland
 T +353 (0)1 238 3100
 www.aecom.com

Roughan & O'Donovan
 Arena House
 Arena Road
 Sandymount
 Dublin 18
 Ireland
 T +353 (0)1 294 0800
 www.rdo.ie



Drawn	Designed	Checked	Approved	Suitability Code - Description
AC	LB	PC	EG	S3 - Review & Comment

Project Title		N63 LISS TO ABBEY REALIGNMENT SCHEME				
Drawing Title		UTILITIES SHEET 3 OF 5				
Project	Originator	Phase	Series	Type	Dept.	Number
N63	ACM	PH03	2700	DR	UT	2703
Scale: 1:1000 @A1 / 1:2000 @A3		Date: 21.12.2021		Job No: 60597858		Rev: P02

LEGEND

	IRISH WATER - WATER MAIN
	CUILLAGH GWS - WATER MAIN
	ESB - HV - OVERHEAD 220kV
	ESB - MV - OVERHEAD
	ESB - MV - UNDERGROUND
	ESB - LV - OVERHEAD
	ESB - LV - UNDERGROUND
	EIRCOM OH - EIR - OVERHEAD
	EIRCOM - EIR - UNDERGROUND

- NOTES:**
1. UTILITY INFORMATION PROVIDED BY UTILITY PROVIDERS.
 2. LOCATIONS OF UTILITIES ARE INDICATIVE AND NEED TO BE CONFIRMED BY CONTRACTOR PRIOR TO COMMENCEMENT OF ANY WORKS.
 3. CONTRACTOR TO LIAISE WITH UTILITY PROVIDERS.

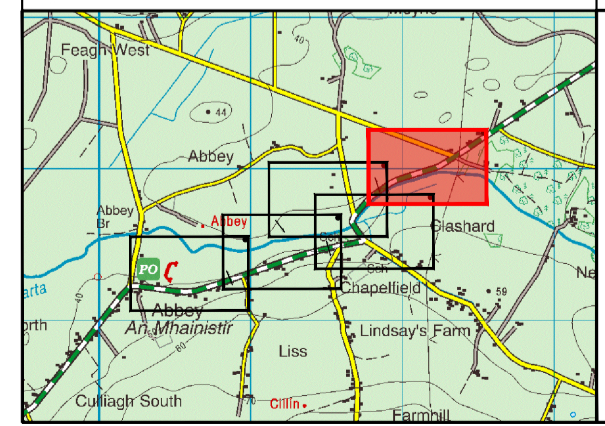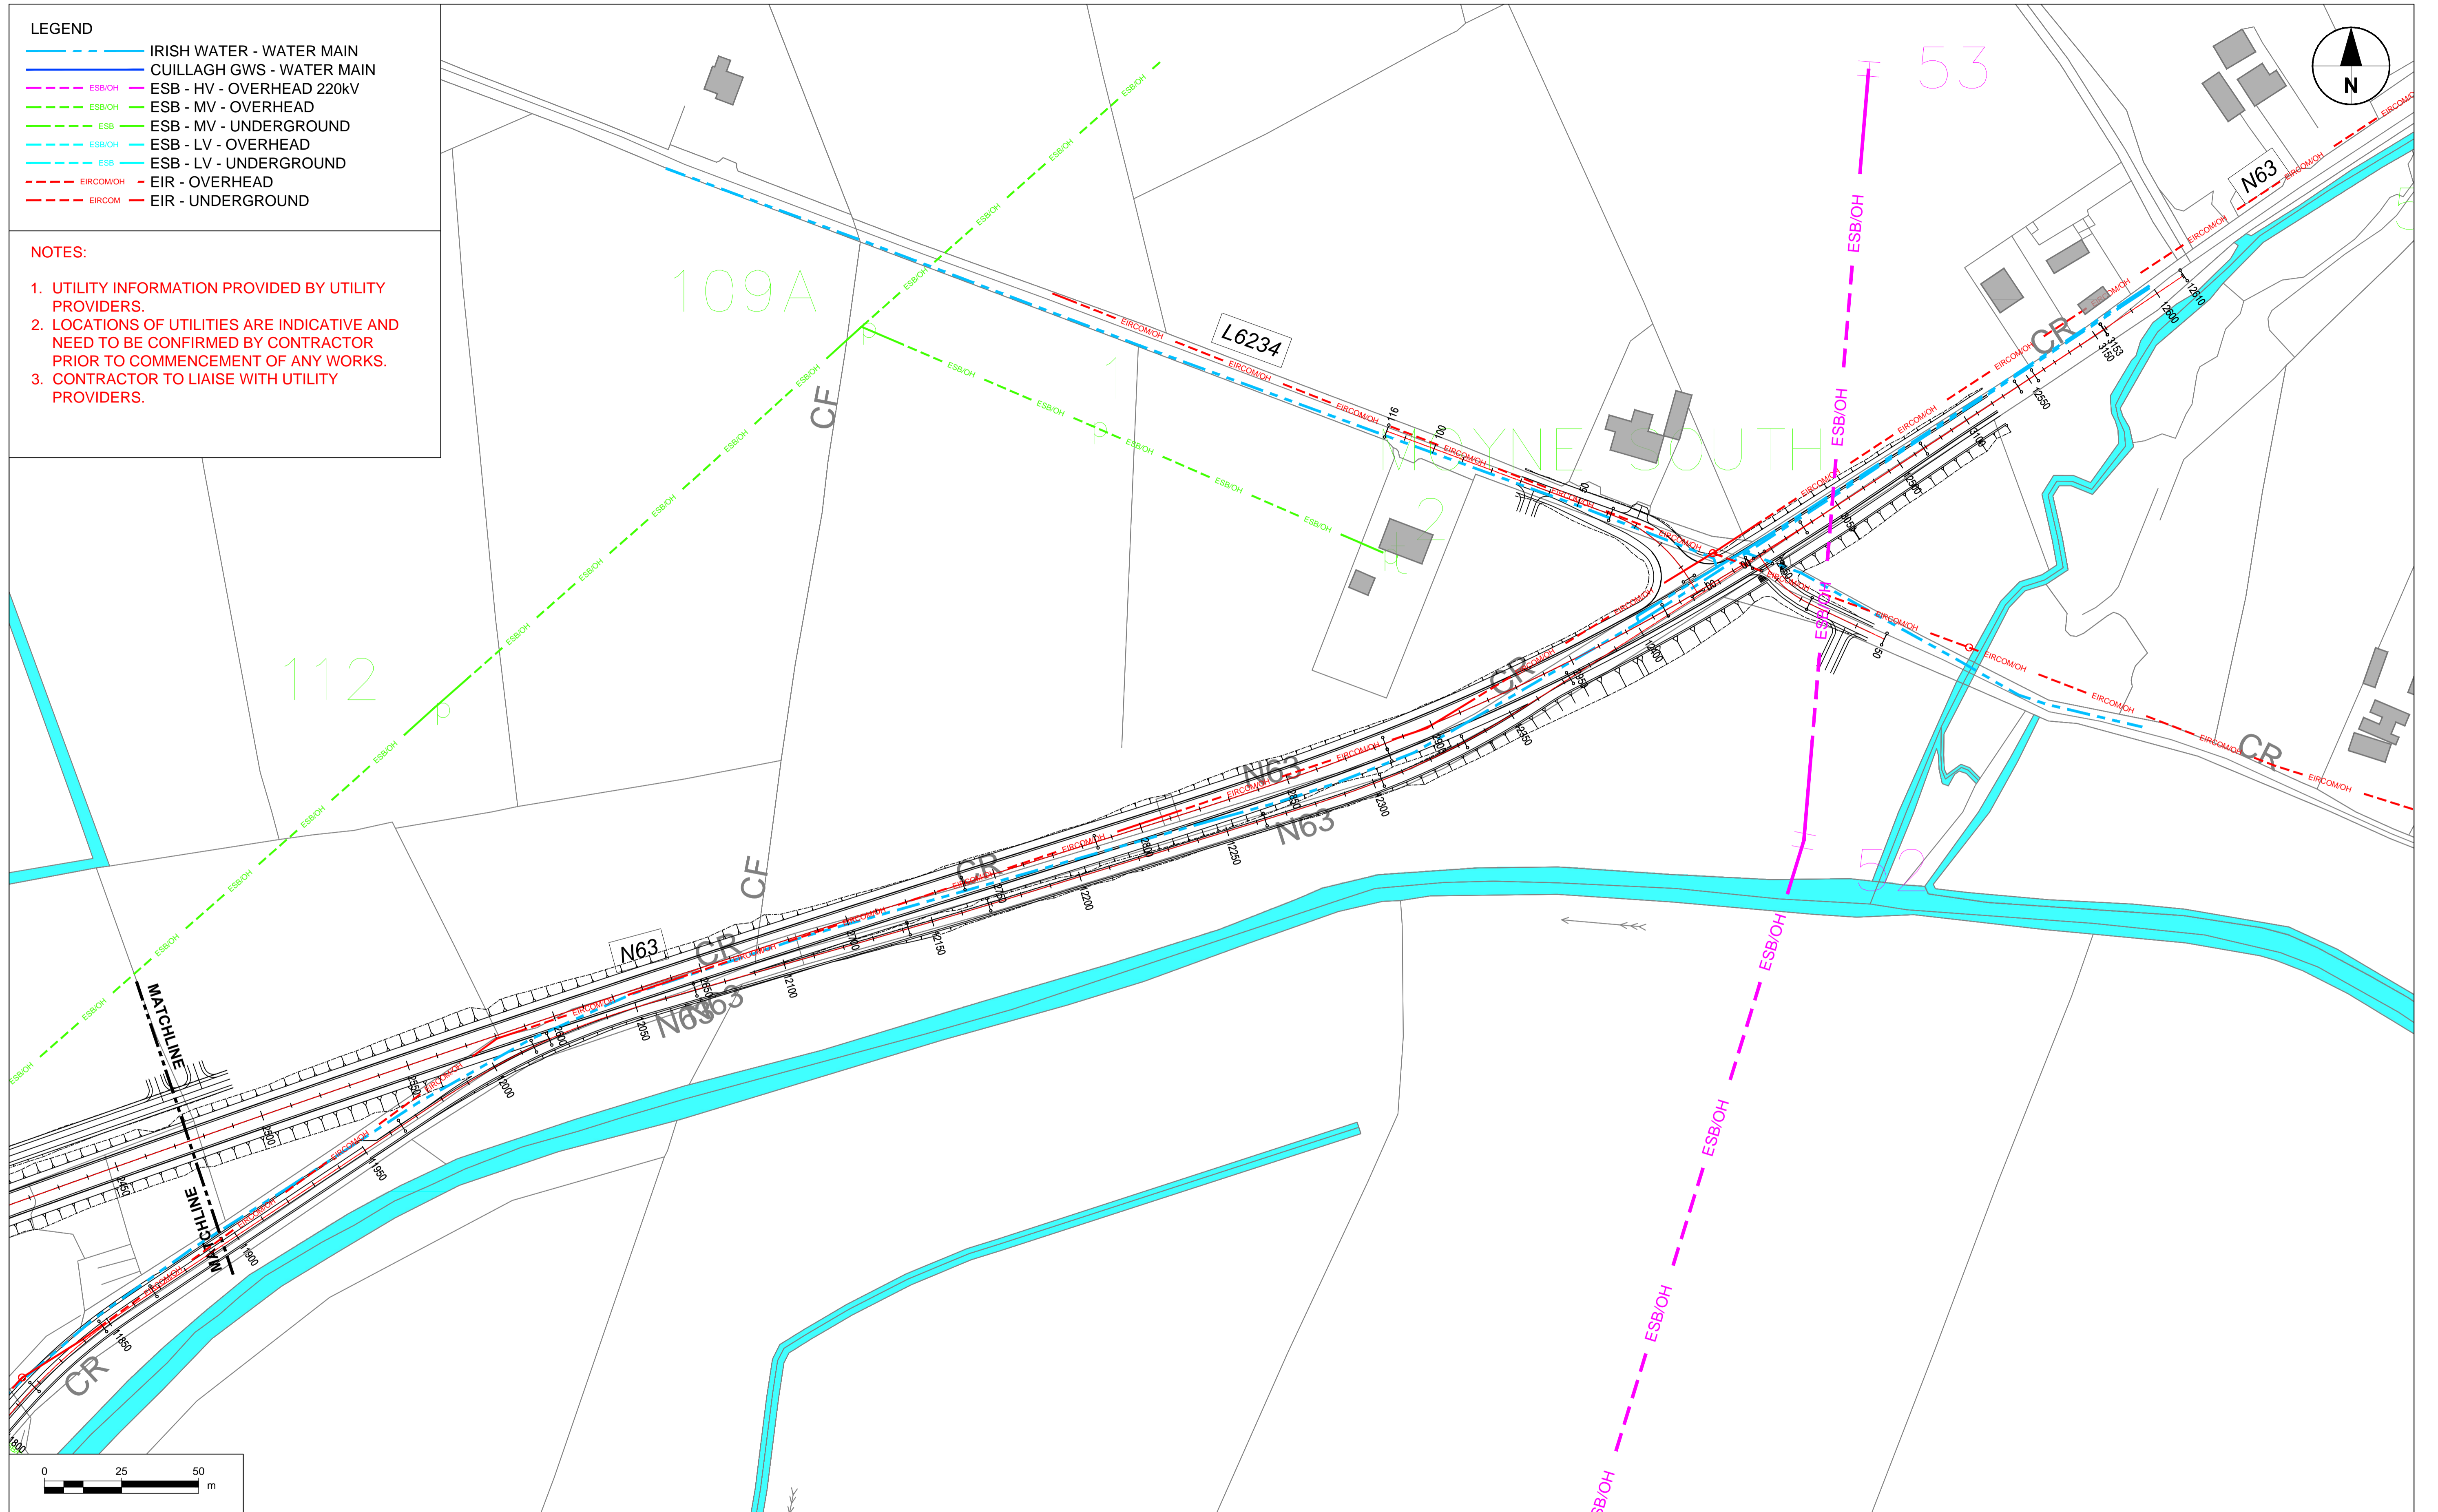

No.	Revision	Date	By	Chk'd	App'd

Roughan & O'Donovan-AECOM Alliance

ROD AECOM



AECOM Roughan & O'Donovan
 Adelphi Plaza
 Georges Street Upper
 Dun Laoghaire
 Co. Dublin
 Ireland
 T +353 (0)1 238 3100
 www.aecom.com

Roughan & O'Donovan
 Arena House
 Arena Road
 Sandymount
 Dublin 18
 Ireland
 T +353 (0)1 294 0800
 www.rod.ie

Drawn	Designed	Checked	Approved	Suitability Code - Description
AC	LB	PC	EG	S3 - Review & Comment

Project Title		N63 LISS TO ABBEY REALIGNMENT SCHEME			
Drawing Title		UTILITIES SHEET 4 OF 5			
Project	Originator	Phase	Series	Type	Dept. Number
N63	ACM	PH03	2700	DR - UT	- 2704
Scale: 1:1000 @A1 / 1:2000 @A3		Date: 21.12.2021	Job No: 60597858	Rev: P02	

PLANTING SCHEDULE			
BOTANICAL NAME	COMMON NAME	DESCRIPTION	ROOT
FEATURE TREE PLANTING			
CARPINUS BETULUS	HORNBEAM	STANDARD 3 X TRANSPLANTED; 2m CLEAR STEM; 20-25cmg	ROOTBALL
WOODLAND CLUSTER TREE PLANTING (ASSUMING SOIL TYPE TO BE BROWN EARTH, NEUTRAL TO SLIGHTLY ACID pH, IMPROVED GRASLAND)			
QUERCUS PETREA	PEDUNCULATE OAK	(20%) STANDARD 3x TRANSPLANTED; 12-14cm GIRTH, STAKED	BAREROOT
QUERCUS ROBUR	OAK	(20%) FEATHERED 150-175cm HIGH	BAREROOT
BETULA PUBESCENS	DOWNY BIRCH	(20%) FEATHERED 150-175cm HIGH	BAREROOT
CORYLUS AVELLANA	HAZEL	(15%) FEATHERED 150-175cm HIGH	BAREROOT
CRATAEGUS MONOGYNA	N/A	(5%) WHIPS 1+2 TRANSPLANT; 80-100cm HIGH	BAREROOT
PRUNUS AVIUM	N/A	(5%) WHIPS 1+2 TRANSPLANT; 80-100cm HIGH	BAREROOT
SORBUS AUCUPARIA	N/A	(5%) WHIPS 1+2 TRANSPLANT; 80-100cm HIGH	BAREROOT
ILEX AQUIFOLIUM	N/A	(5%) WHIPS 1+2 TRANSPLANT; 80-100cm HIGH	BAREROOT
MALUS SYLVESTRIS	N/A	(5%) WHIPS 1+2 TRANSPLANT; 80-100cm HIGH	BAREROOT
NATIVE HEDGEROW MIX			
CRATAEGUS MONOGYNAN	HAWTHORN	FEATHERED 150-175cm HIGH	BAREROOT
PRUNUS SPINOSA	BLACKTHRN	WHIP; 1+2 TRANSPLANT; 80-100cm HIGH	BAREROOT
RHAMNUS FRANGULA	ALDER BUCKTHORN	WHIP; 1+2 TRANSPLANT; 80-100cm HIGH	BAREROOT
CORYLUS AVELLANA	HAZEL	WHIP; 1+2 TRANSPLANT; 80-100cm HIGH	BAREROOT
VIBURNUM OPULUS	GUELDER ROSE	WHIP; 1+2 TRANSPLANT; 80-100cm HIGH	BAREROOT
ROSA CANINA	DOG ROSE	WHIP; 1+2 TRANSPLANT; 80-100cm HIGH	BAREROOT
FEATURE SHRUB PLANTING			
PRUNUS LAUROCERASUS 'OTTO LUYKEN'	LAUREL	2L, 40-60cm HIGH, 40-60cm SPREAD	CONTAINER
EUONYMUS FORT 'EMERALD GAITY'	SPINDLE	2L, 40-60cm HIGH, 40-60cm SPREAD	CONTAINER
AMENITY GRASS MIX			
AMENITY GRASS MIX	N/A	HARDSOWNN	N/A
WILDFLOWER MEADOW GRASS MIX			
GF03 ALL-IRELAND POLLINATOR PLAN WILDFLOWER MIXTURE	N/A	HARDSOWNN	N/A

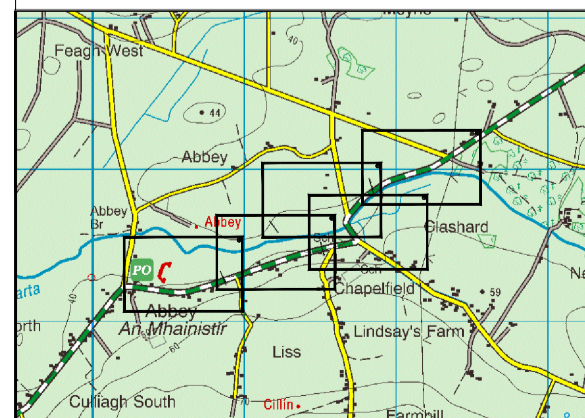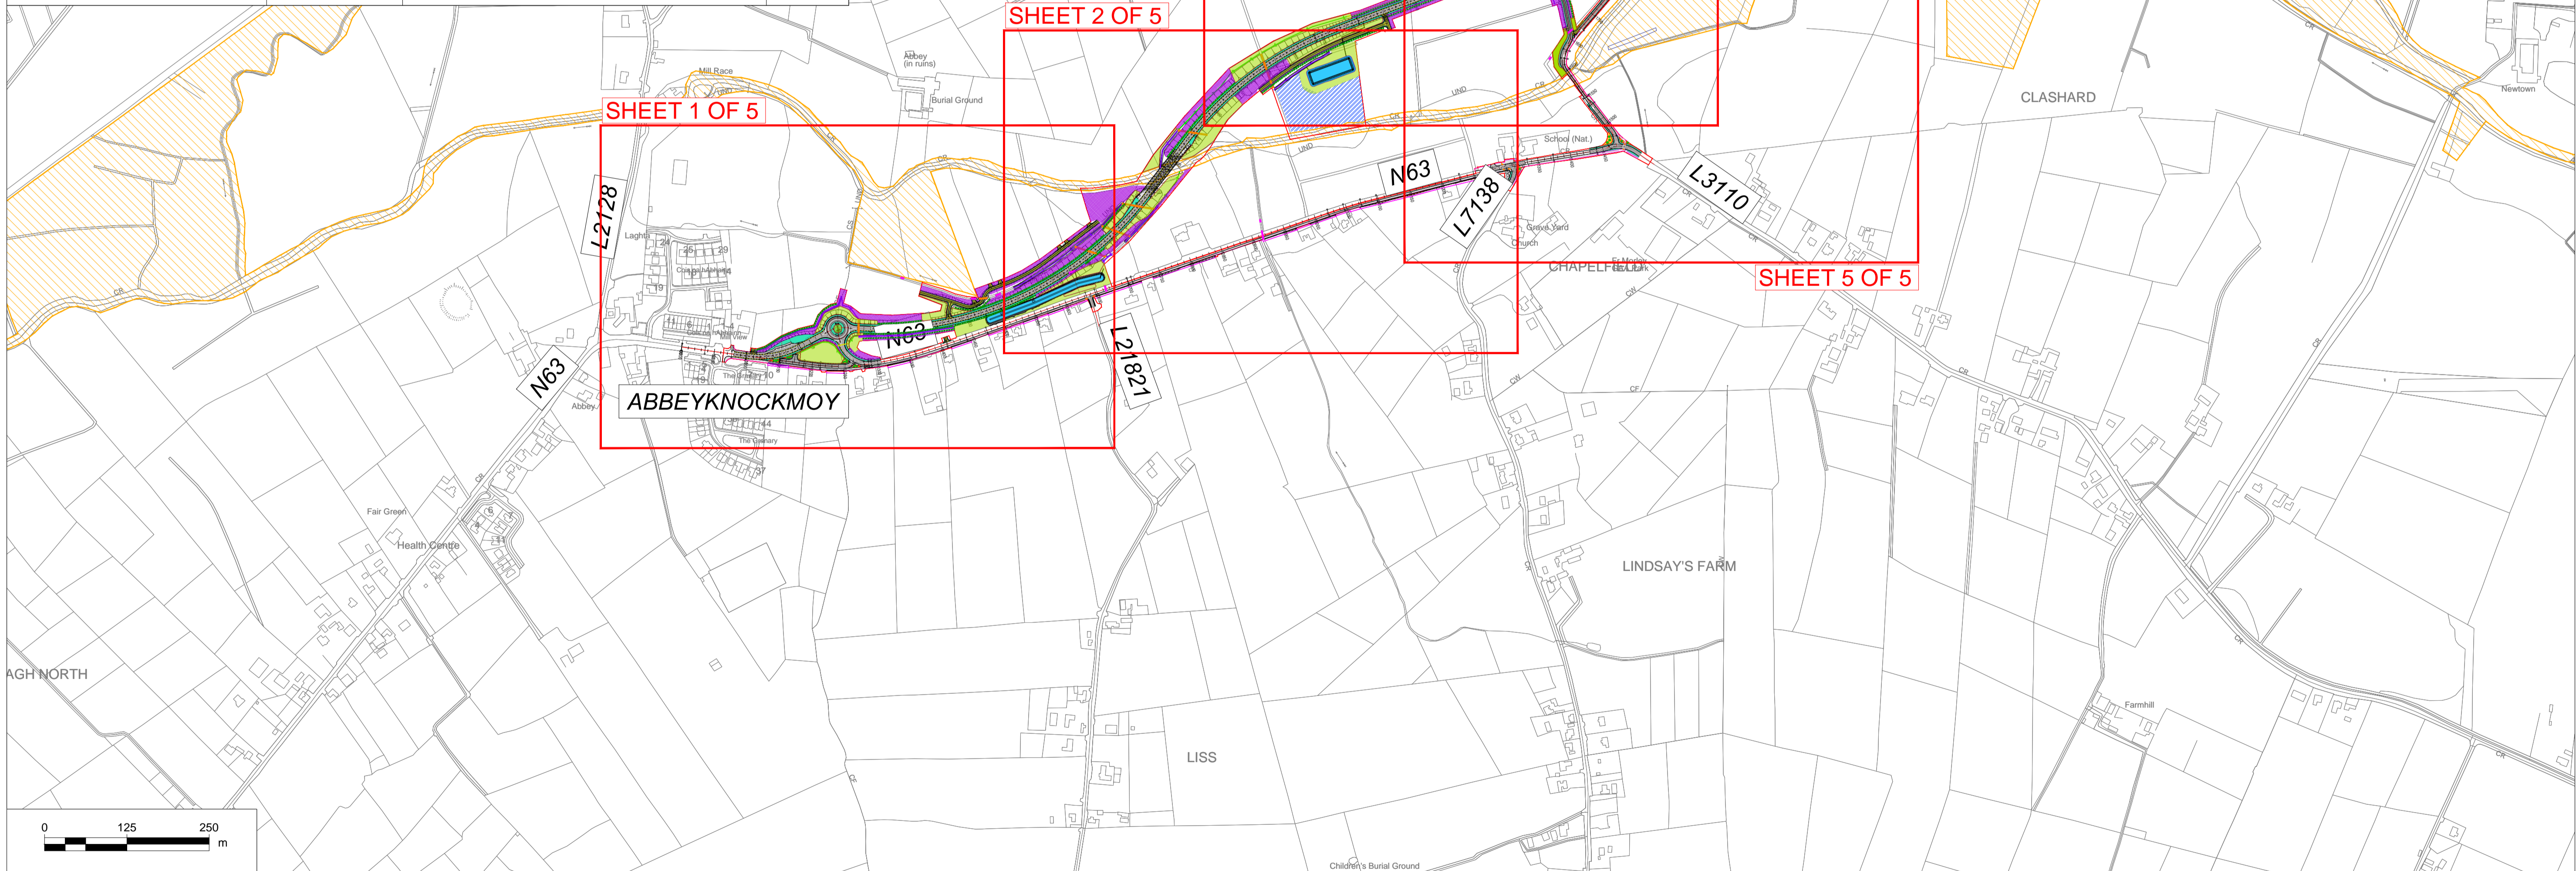

No.	Revision	Date	By	Chk'd	App'd

Roughan & O'Donovan-AECOM Alliance

RROD
ROUGHAN & O'DONOVAN

AECOM















AECOM
Adelphi Plaza
Georges Street Upper
Dun Laoghaire
Co. Dublin
Ireland
T +353 (0)1 238 3100
www.aecom.com




Roughan & O'Donovan
Arena House
Arena Road
Sandyford
Dublin 18
Ireland
T +353 (0)1 234 0800
www.rdl.ie

Drawn: SQ, Designed: JN, Checked: LB, Approved: EG

S3 - Review & Comment

Project Title		N63 LISS TO ABBEY REALIGNMENT SCHEME			
Drawing Title		LANDSCAPE MITIGATION MEASURES SHEET LAYOUT			
Project	Originator	Phase	Series	Type	Dept. Number
N63	ACM	PH03	3000	DR - LA	- 3000
Scale: 1:5000 @A1 / 1:10000 @A3		Date: 21.12.2021		Job No: 60597858 Rev: P02	

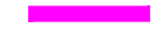- LEGEND:**
-  SPECIAL AREA OF CONSERVATION (SAC)
 -  AMENITY GRASS MIX
 -  WOODLAND CLUSTER TREE PLANTING
 -  NATIVE WILDFLOWER GRASS MIX
 -  MIXED NATIVE HEDGEROW
 -  COMPENSATORY PLANTING
 -  ATTENUATION POND PLANTING
 -  FEATURE SHRUB PLANTING
 -  FEATURE TREE PLANTING
 -  PRE-EARTHWORKS DRAINAGE (PED) DITCH
 -  PRE-EARTHWORKS DRAINAGE (PED) PIPE
 -  WATERCOURSE DIVERSION
 -  PROPOSED CULVERT
 -  EXISTING CULVERT

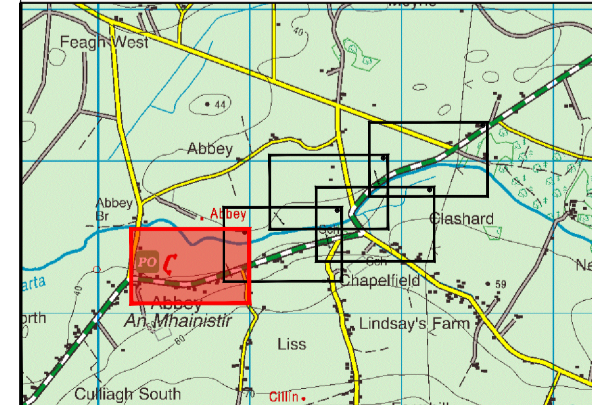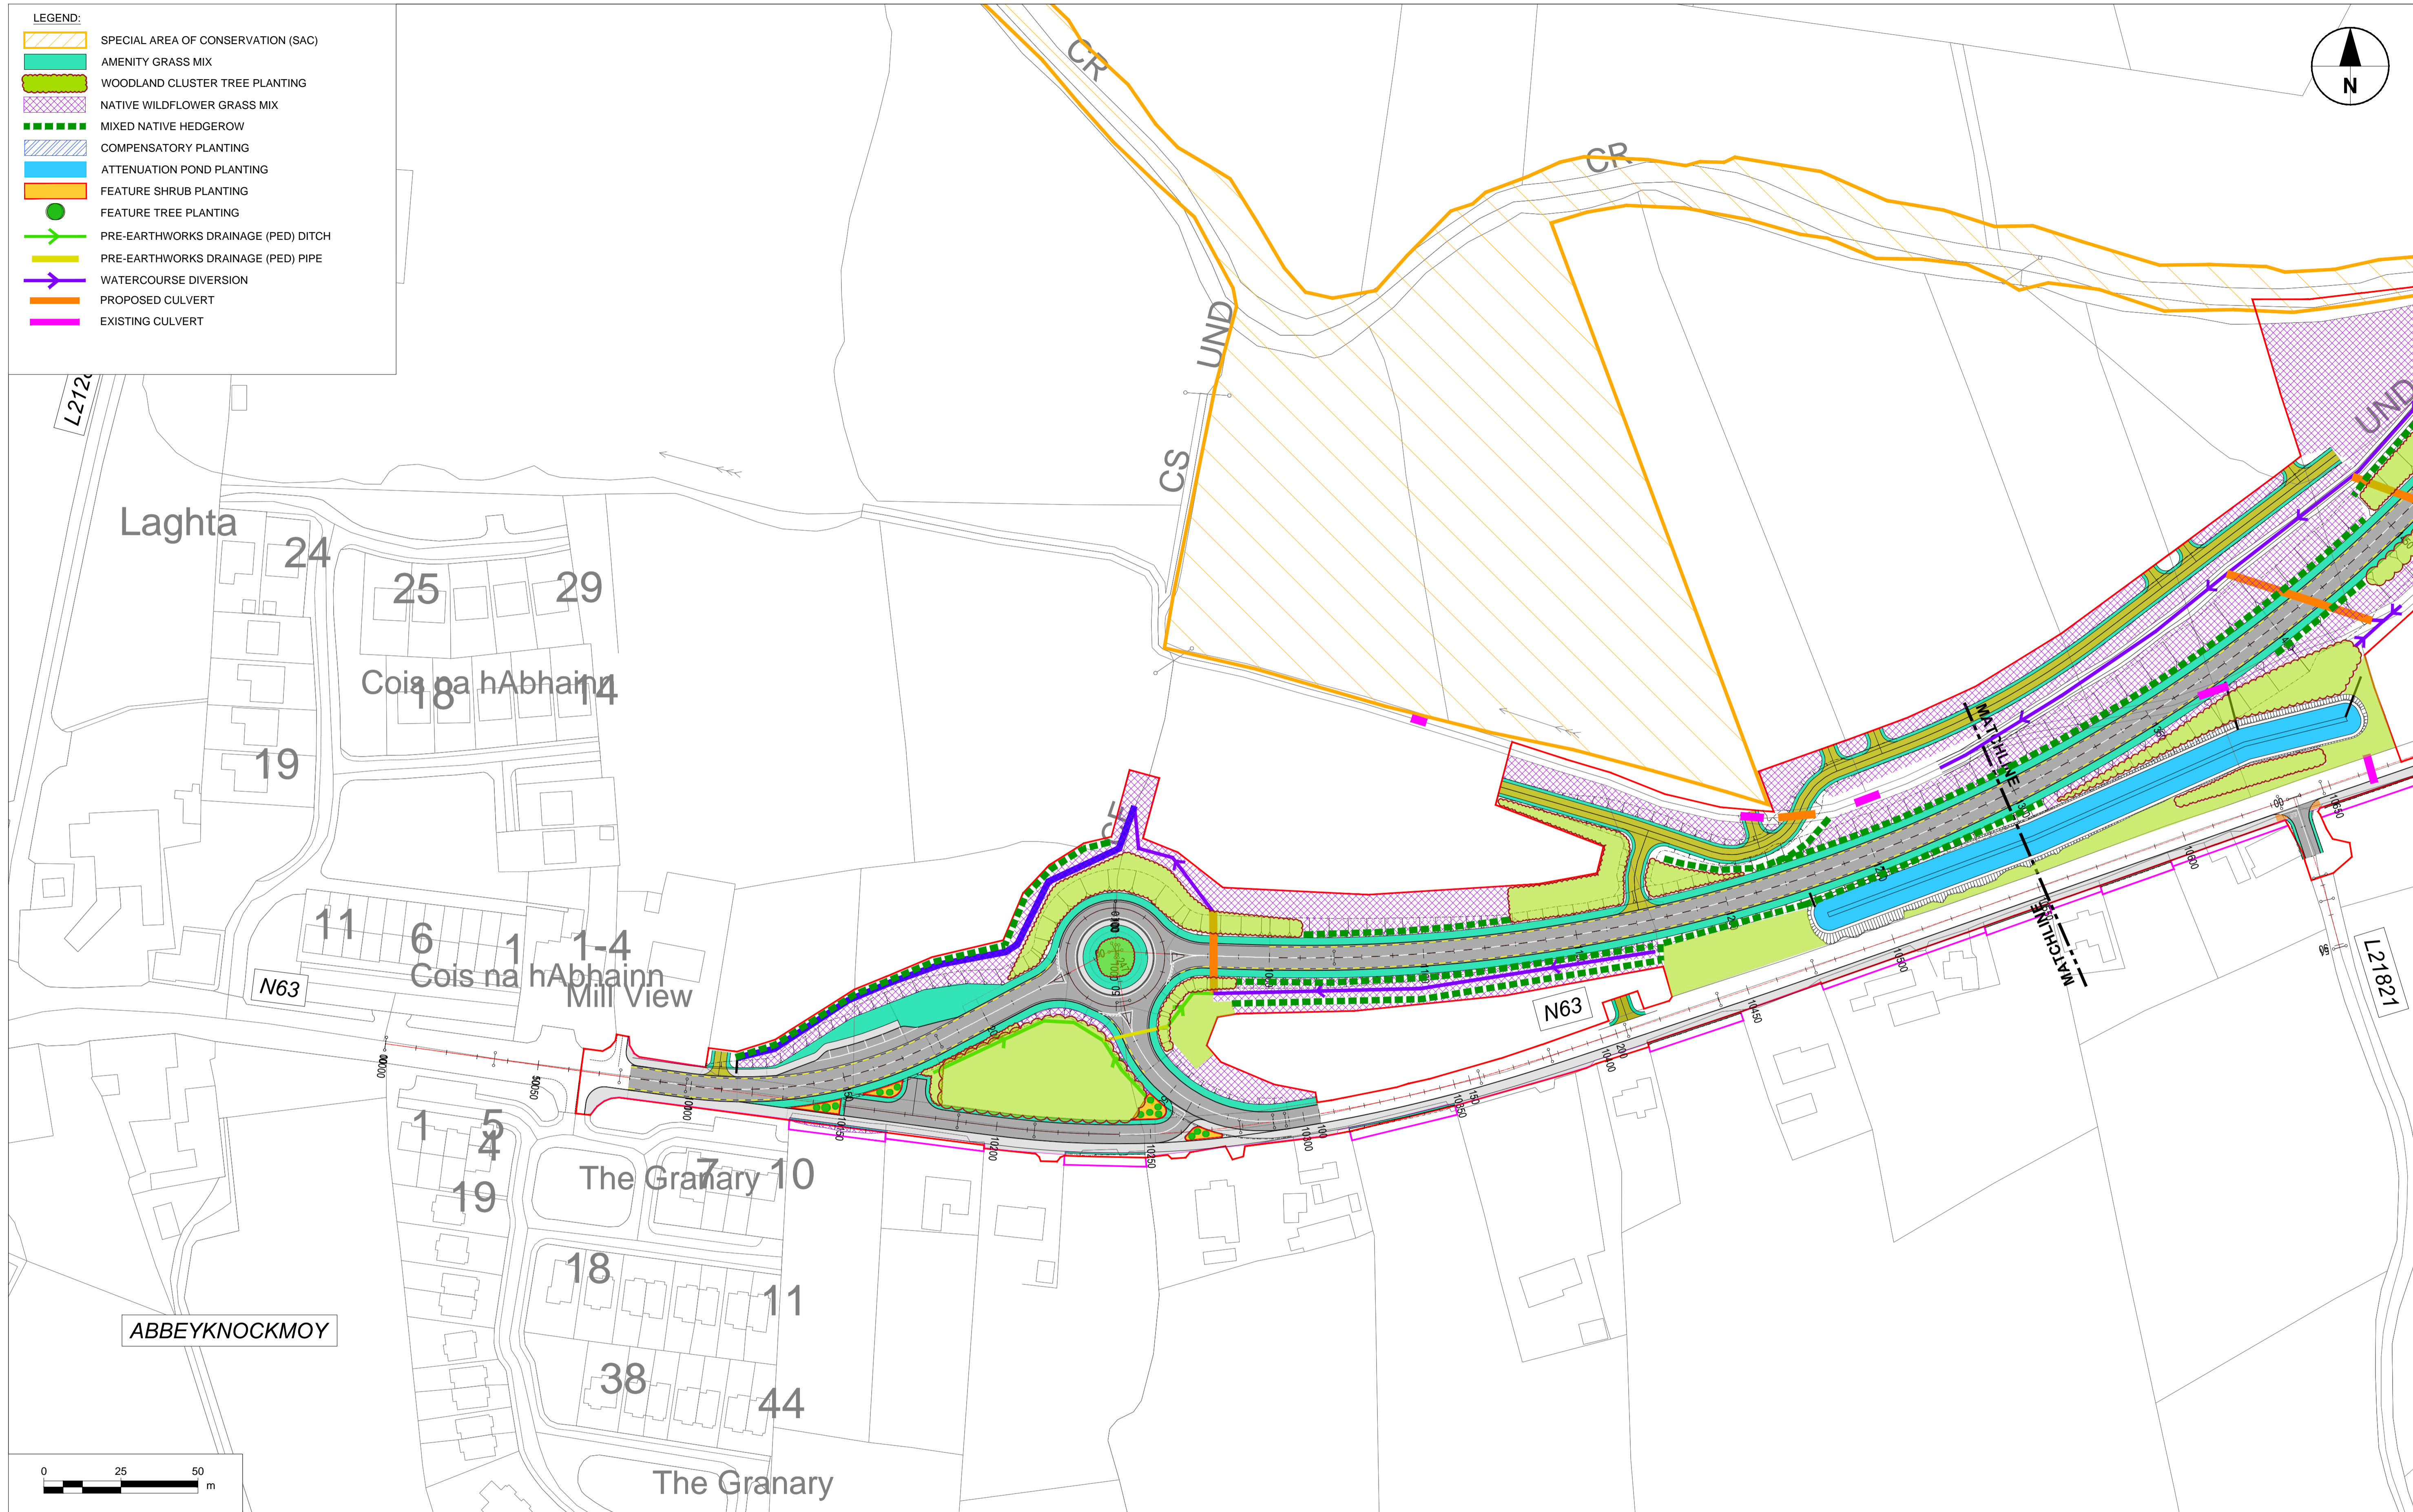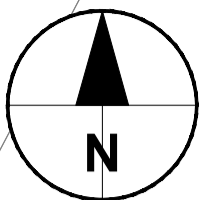

No.	Revision	Date	By	Chkd	Appd

Roughan & O'Donovan-AECOM Alliance



AECOM

Roughan & O'Donovan















AECOM
Adelphi Plaza
Georges Street Upper
Dun Laoghaire
Co. Dublin
Ireland
T +353 (0)1 238 3100
www.aecom.com





Roughan & O'Donovan

Arena House
Arena Road
Sandyford
Dublin 18
Ireland
T +353 (0)1 234 0800
www.rod.ie

Drawn	Designed	Checked	Approved	Suitability Code - Description
SQ	LB	PC	EG	S3 - Review & Comment

Project Title		N63 LISS TO ABBEY REALIGNMENT SCHEME			
Drawing Title		LANDSCAPE MITIGATION MEASURES SHEET 1 OF 5			
Project	Originator	Phase	Series	Type	Dept. Number
N63	ACM	PH03	3000	DR - LA	3001
Drawing Number		Scale: 1:1000 @A1 / 1:2000 @A3		Date: 21.12.2021	Job No: 60597858 Rev: P02

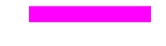- LEGEND:**
-  SPECIAL AREA OF CONSERVATION (SAC)
 -  AMENITY GRASS MIX
 -  WOODLAND CLUSTER TREE PLANTING
 -  NATIVE WILDFLOWER GRASS MIX
 -  MIXED NATIVE HEDGEROW
 -  COMPENSATORY PLANTING
 -  ATTENUATION POND PLANTING
 -  FEATURE SHRUB PLANTING
 -  FEATURE TREE PLANTING
 -  PRE-EARTHWORKS DRAINAGE (PED) DITCH
 -  PRE-EARTHWORKS DRAINAGE (PED) PIPE
 -  WATERCOURSE DIVERSION
 -  PROPOSED CULVERT
 -  EXISTING CULVERT

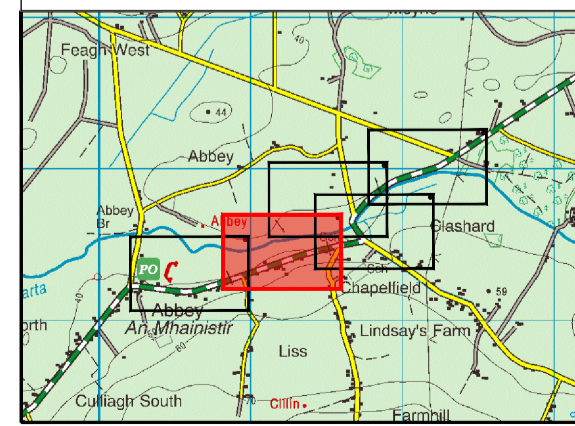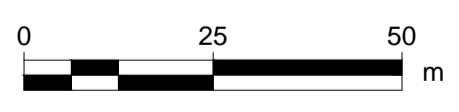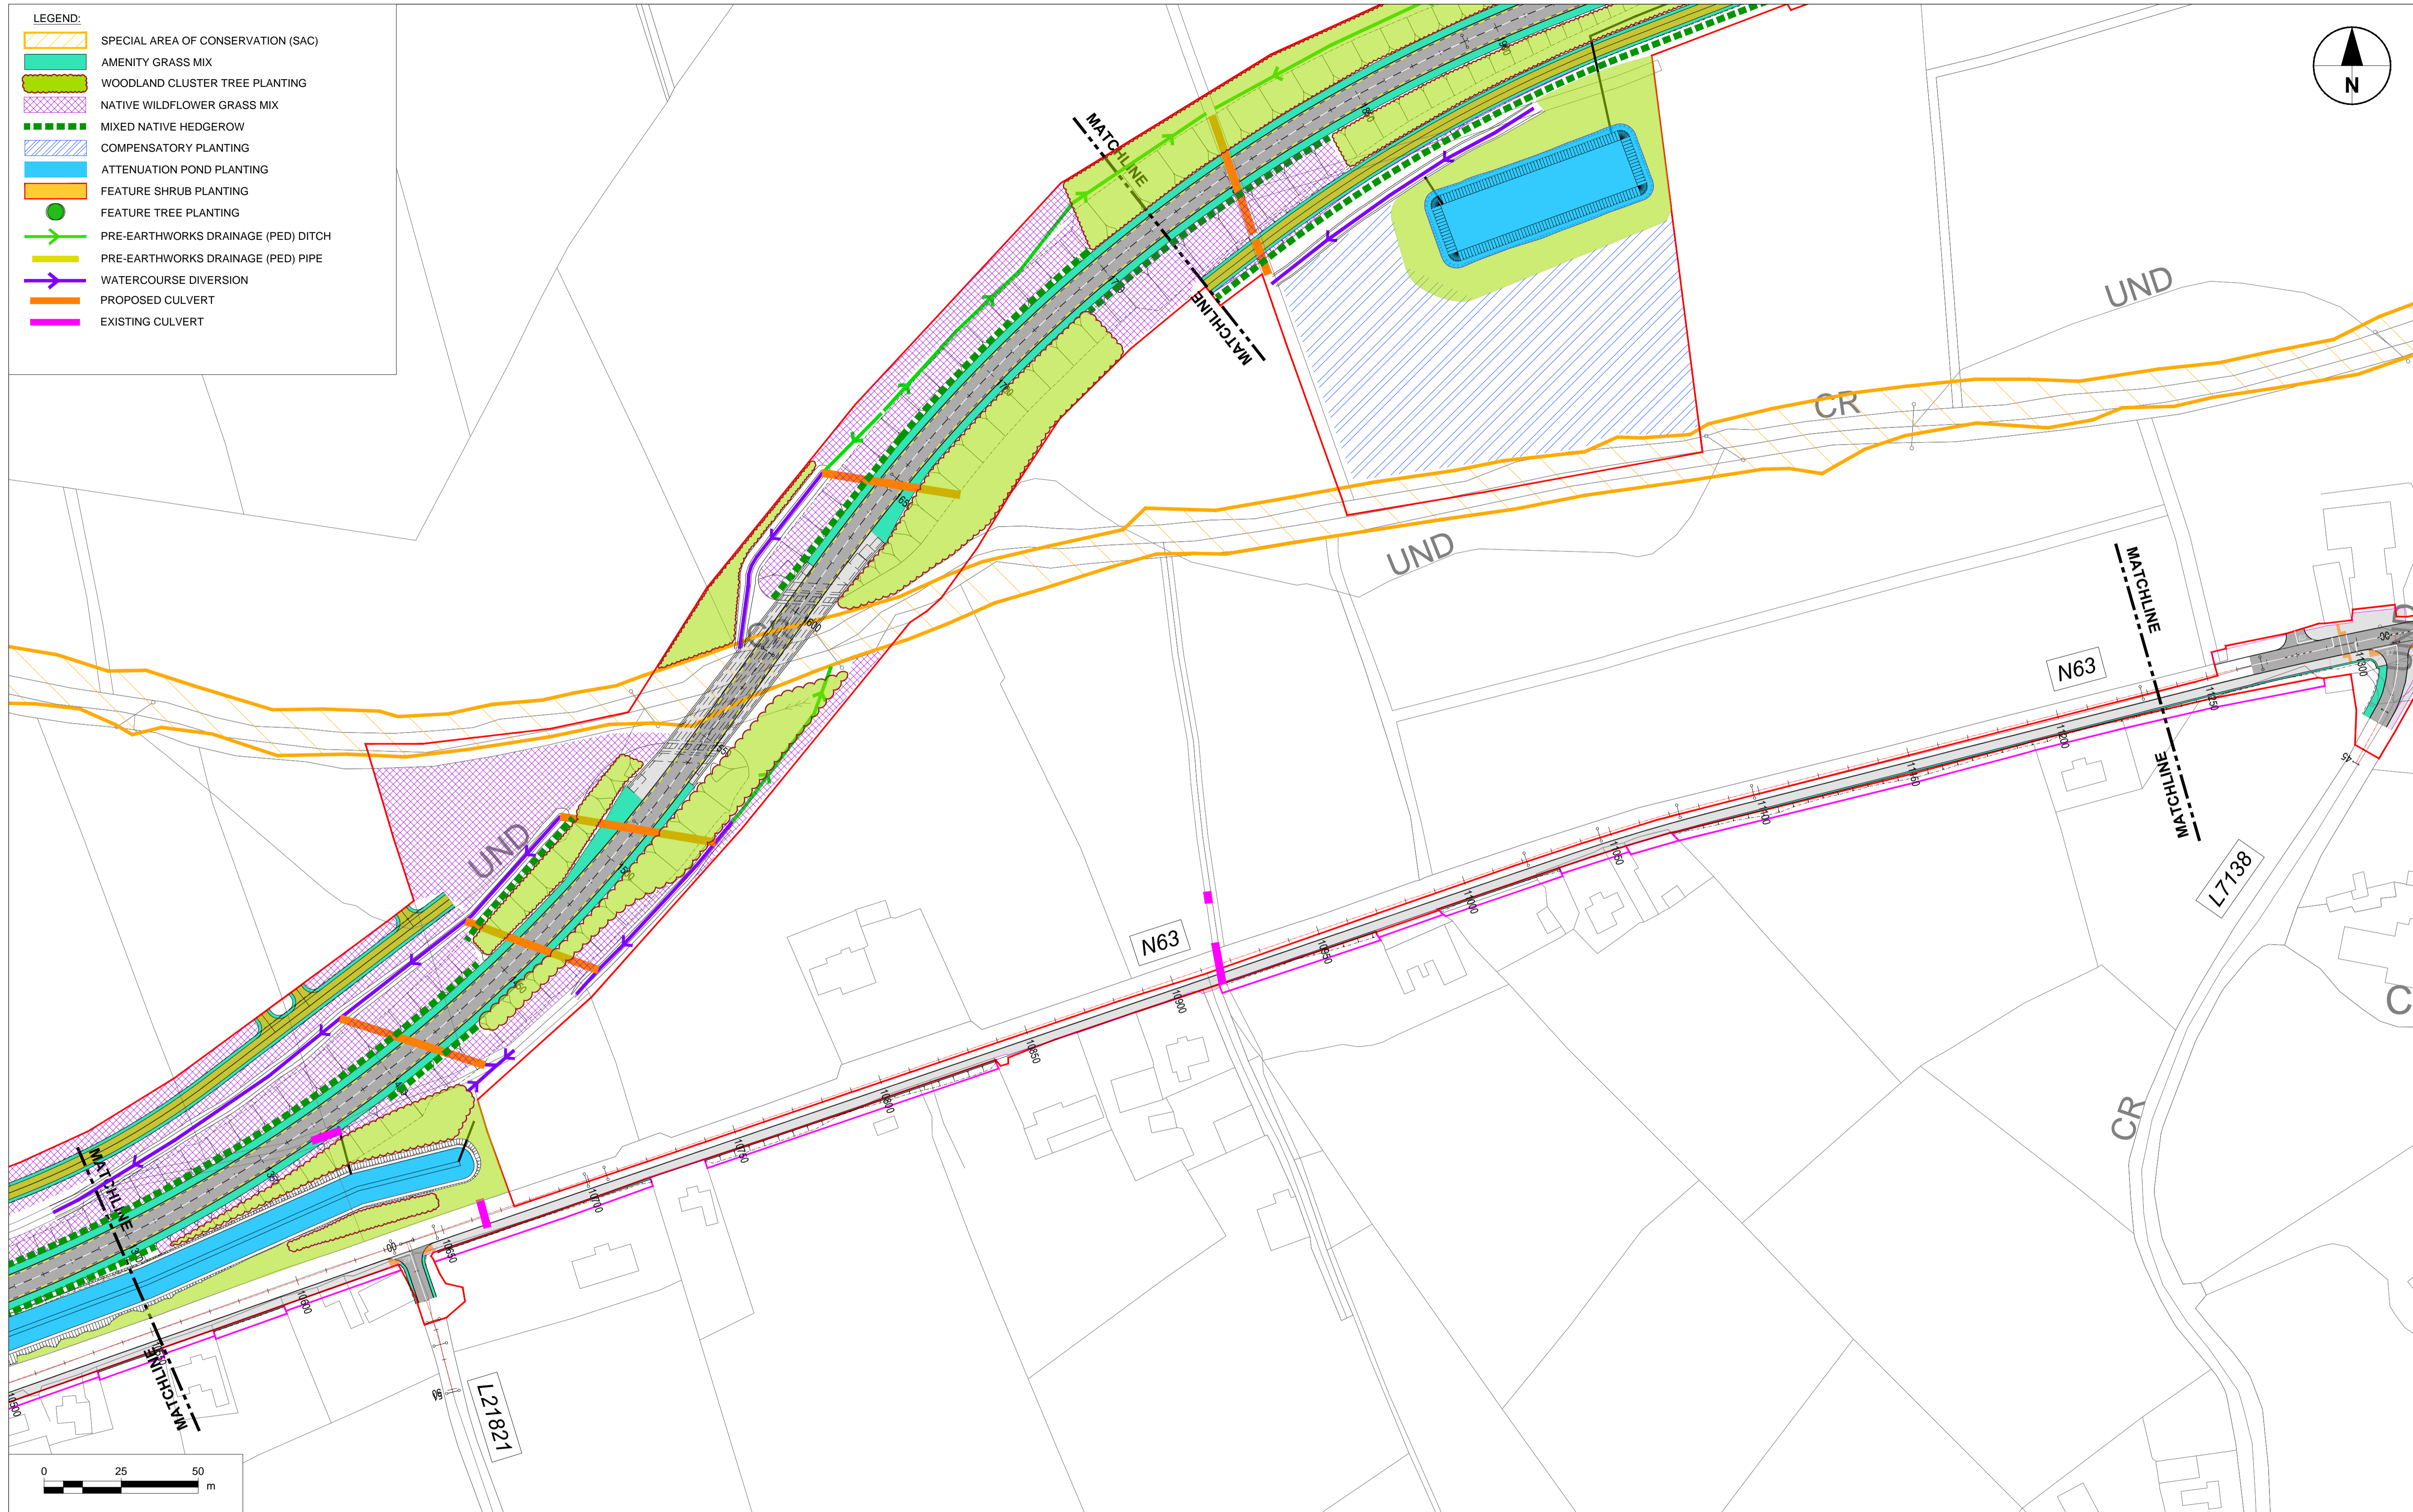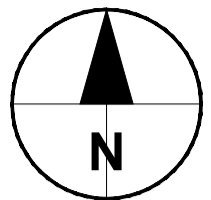

No.	Revision	Date	By	Chk'd	App'd

Roughan & O'Donovan-AECOM Alliance



AECOM

Roughan & O'Donovan




Adelphi Plaza
Georges Street Upper
Dun Laoghaire
Co. Dublin
Ireland
T +353 (0)1 238 3100
www.aecom.com






Roughan & O'Donovan

Arena House
Arena Road
Sandyford
Dublin 18
Ireland
T +353 (0)1 234 0800
www.rod.ie

Drawn	Designed	Checked	Approved	Suitability Code - Description
GH	JN	LB	EG	S3 - Review & Comment

Project Title: N63 LISS TO ABBEY REALIGNMENT SCHEME						
Drawing Title: LANDSCAPE MITIGATION MEASURES SHEET 2 OF 5						
Project	Originator	Phase	Series	Type	Dept.	Number
N63	ACM	PH03	3000	DR	LA	3002
Scale: 1:1000 @A1 / 1:2000 @A3		Date: 21.12.2021		Job No: 60597858		Rev: P02

- LEGEND:**
-  SPECIAL AREA OF CONSERVATION (SAC)
 -  AMENITY GRASS MIX
 -  WOODLAND CLUSTER TREE PLANTING
 -  NATIVE WILDFLOWER GRASS MIX
 -  MIXED NATIVE HEDGEROW
 -  COMPENSATORY PLANTING
 -  ATTENUATION POND PLANTING
 -  FEATURE SHRUB PLANTING
 -  FEATURE TREE PLANTING
 -  PRE-EARTHWORKS DRAINAGE (PED) DITCH
 -  PRE-EARTHWORKS DRAINAGE (PED) PIPE
 -  WATERCOURSE DIVERSION
 -  PROPOSED CULVERT
 -  EXISTING CULVERT

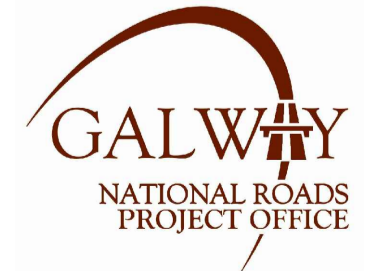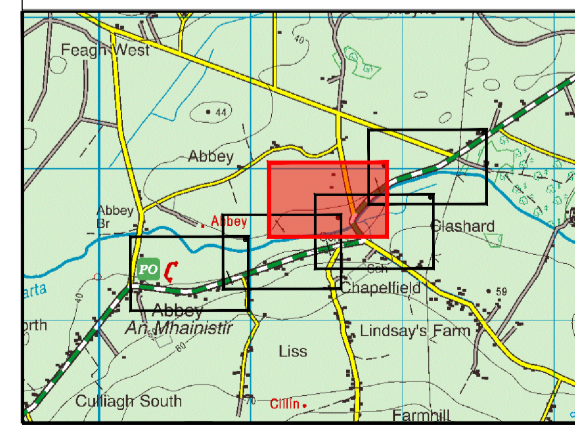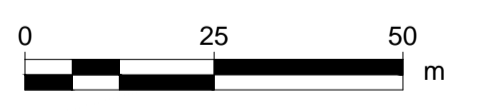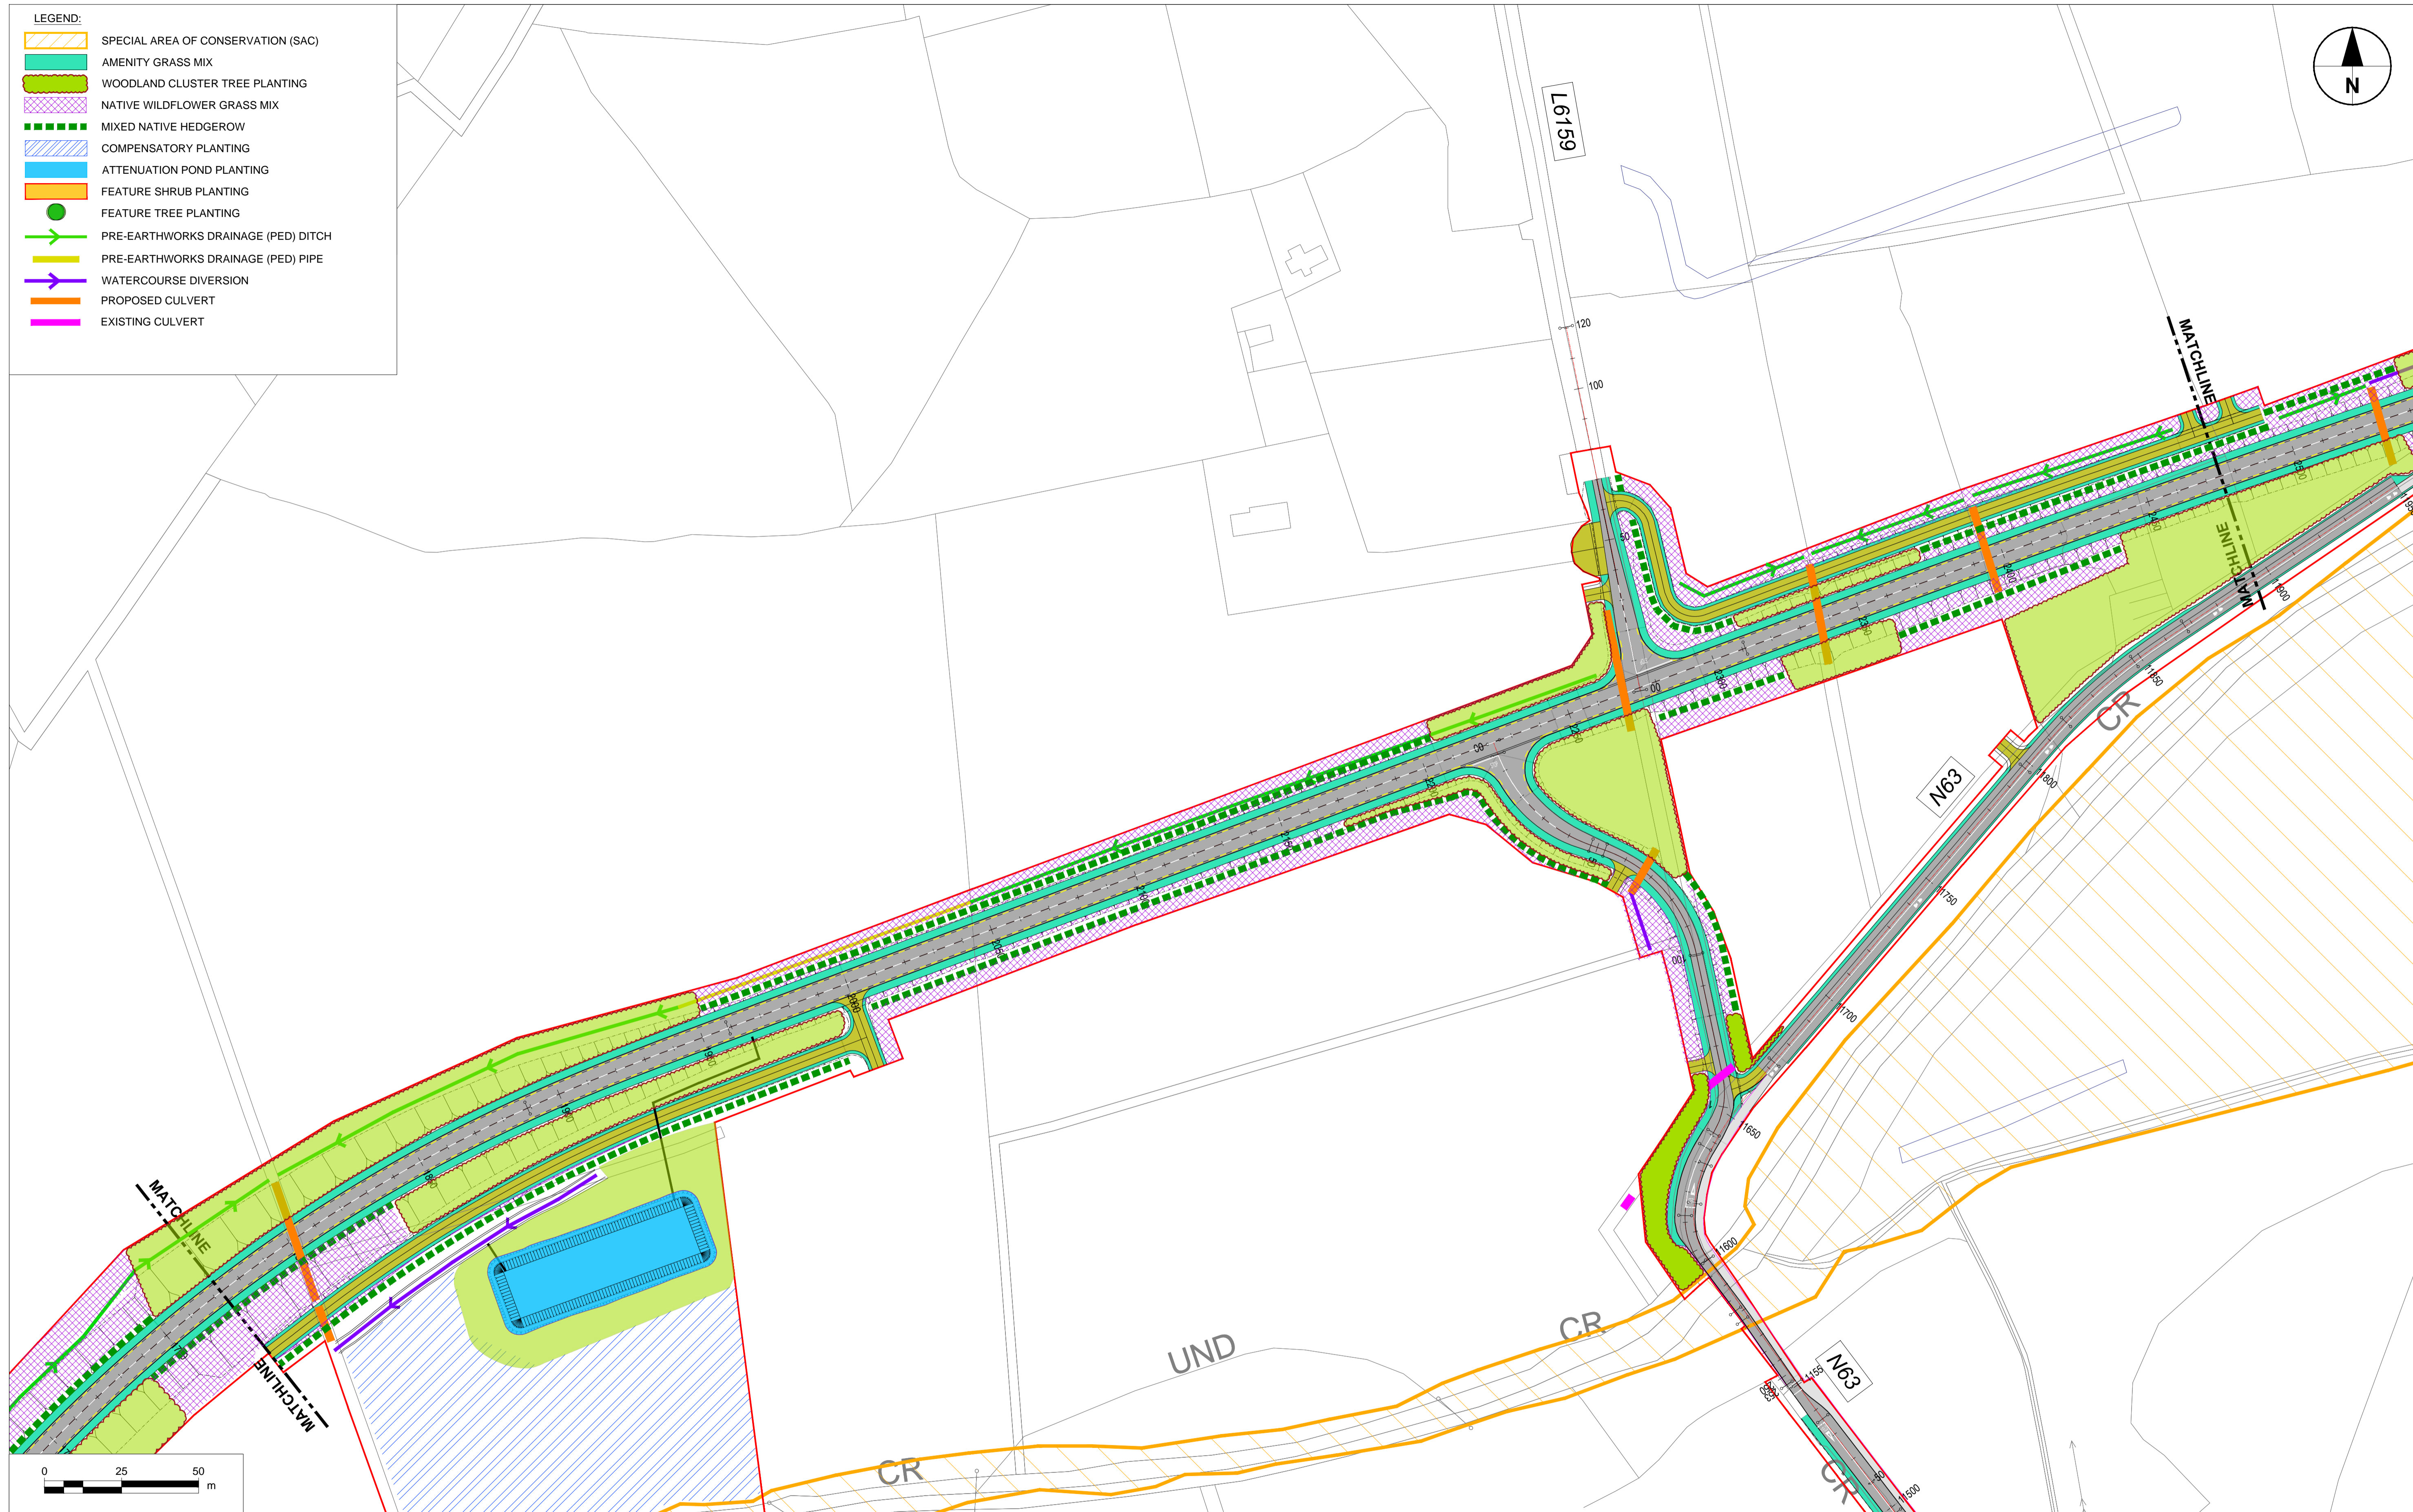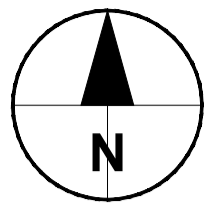

No.	Revision	Date	By	Chk'd	App'd

Roughan & O'Donovan-AECOM Alliance

ROD
ROUGHAN & O'DONOVAN












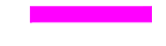

AECOM






AECOM
Adelphi Plaza
Georges Street Upper
Dun Laoghaire
Co. Dublin
Ireland
T +353 (0)1 238 3100
www.aecom.com

Roughan & O'Donovan
Arena House
Arena Road
Sandyford
Dublin 18
Ireland
T +353 (0)1 294 0800
www.rod.ie

Drawn	Designed	Checked	Approved	Suitability Code - Description
GH	JN	LB	EG	S3 - Review & Comment

Project Title		N63 LISS TO ABBEY REALIGNMENT SCHEME					
Drawing Title		LANDSCAPE MITIGATION MEASURES SHEET 3 OF 5					
Project	Originator	Phase	Series	Type	Dept.	Number	
N63	ACM	PH03	3000	DR	LA	3003	
Scale: 1:1000 @A1 / 1:2000 @A3		Date: 21.12.2021		Job No: 60597858		Rev: P02	

- LEGEND:**
-  SPECIAL AREA OF CONSERVATION (SAC)
 -  AMENITY GRASS MIX
 -  WOODLAND CLUSTER TREE PLANTING
 -  NATIVE WILDFLOWER GRASS MIX
 -  MIXED NATIVE HEDGEROW
 -  COMPENSATORY PLANTING
 -  ATTENUATION POND PLANTING
 -  FEATURE SHRUB PLANTING
 -  FEATURE TREE PLANTING
 -  PRE-EARTHWORKS DRAINAGE (PED) DITCH
 -  PRE-EARTHWORKS DRAINAGE (PED) PIPE
 -  WATERCOURSE DIVERSION
 -  PROPOSED CULVERT
 -  EXISTING CULVERT

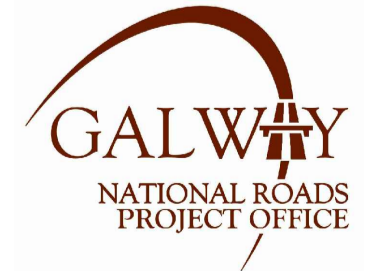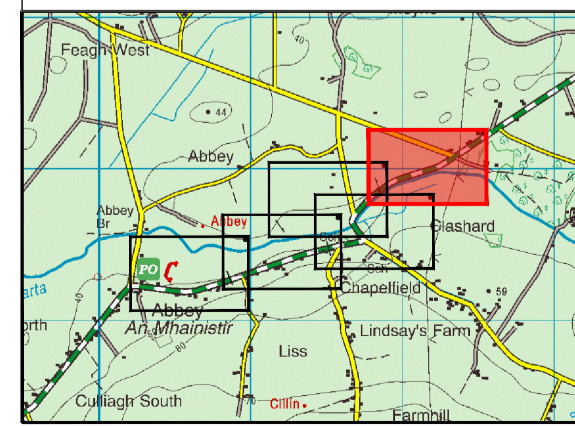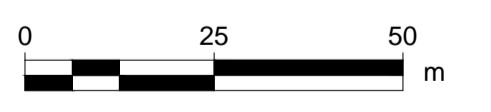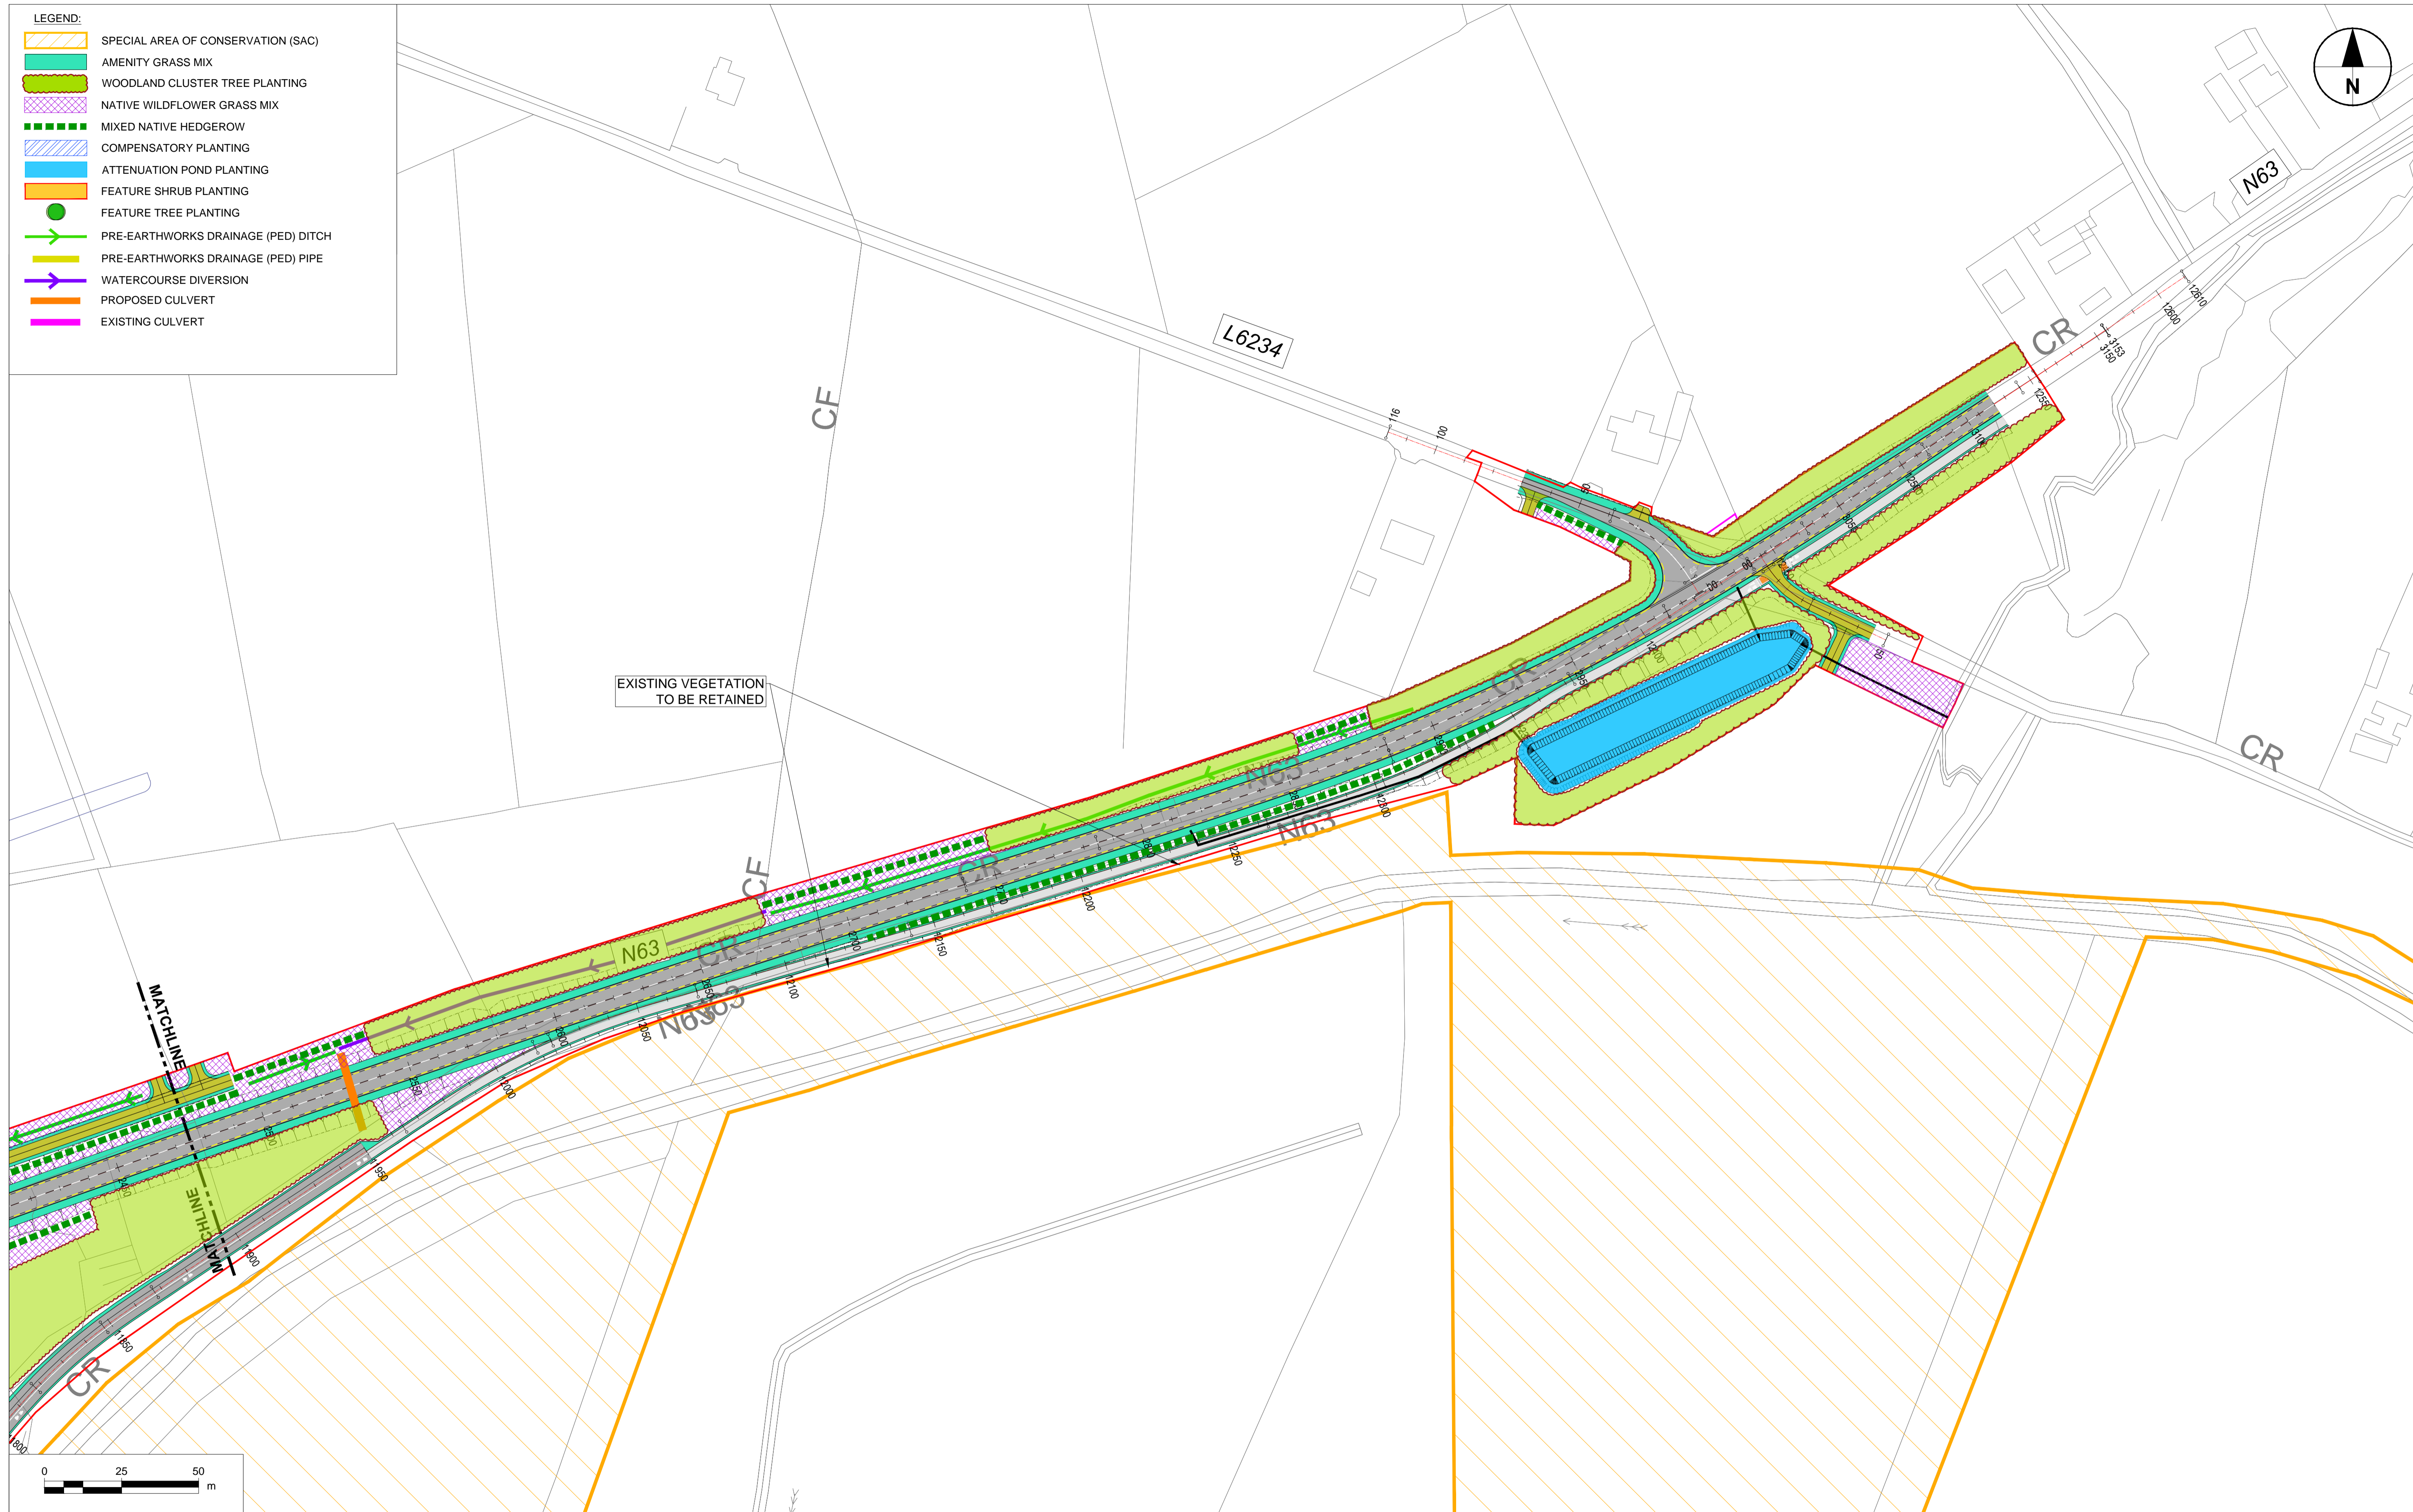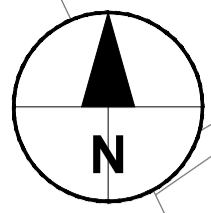

No.	Revision	Date	By	Chk'd	App'd

Roughan & O'Donovan-AECOM Alliance

ROD
ROUGHAN & O'DONOVAN



AECOM

AECOM
Adelphi Plaza
Georges Street Upper
Dun Laoghaire
Co. Dublin
Ireland
T +353 (0)1 238 3100
www.aecom.com







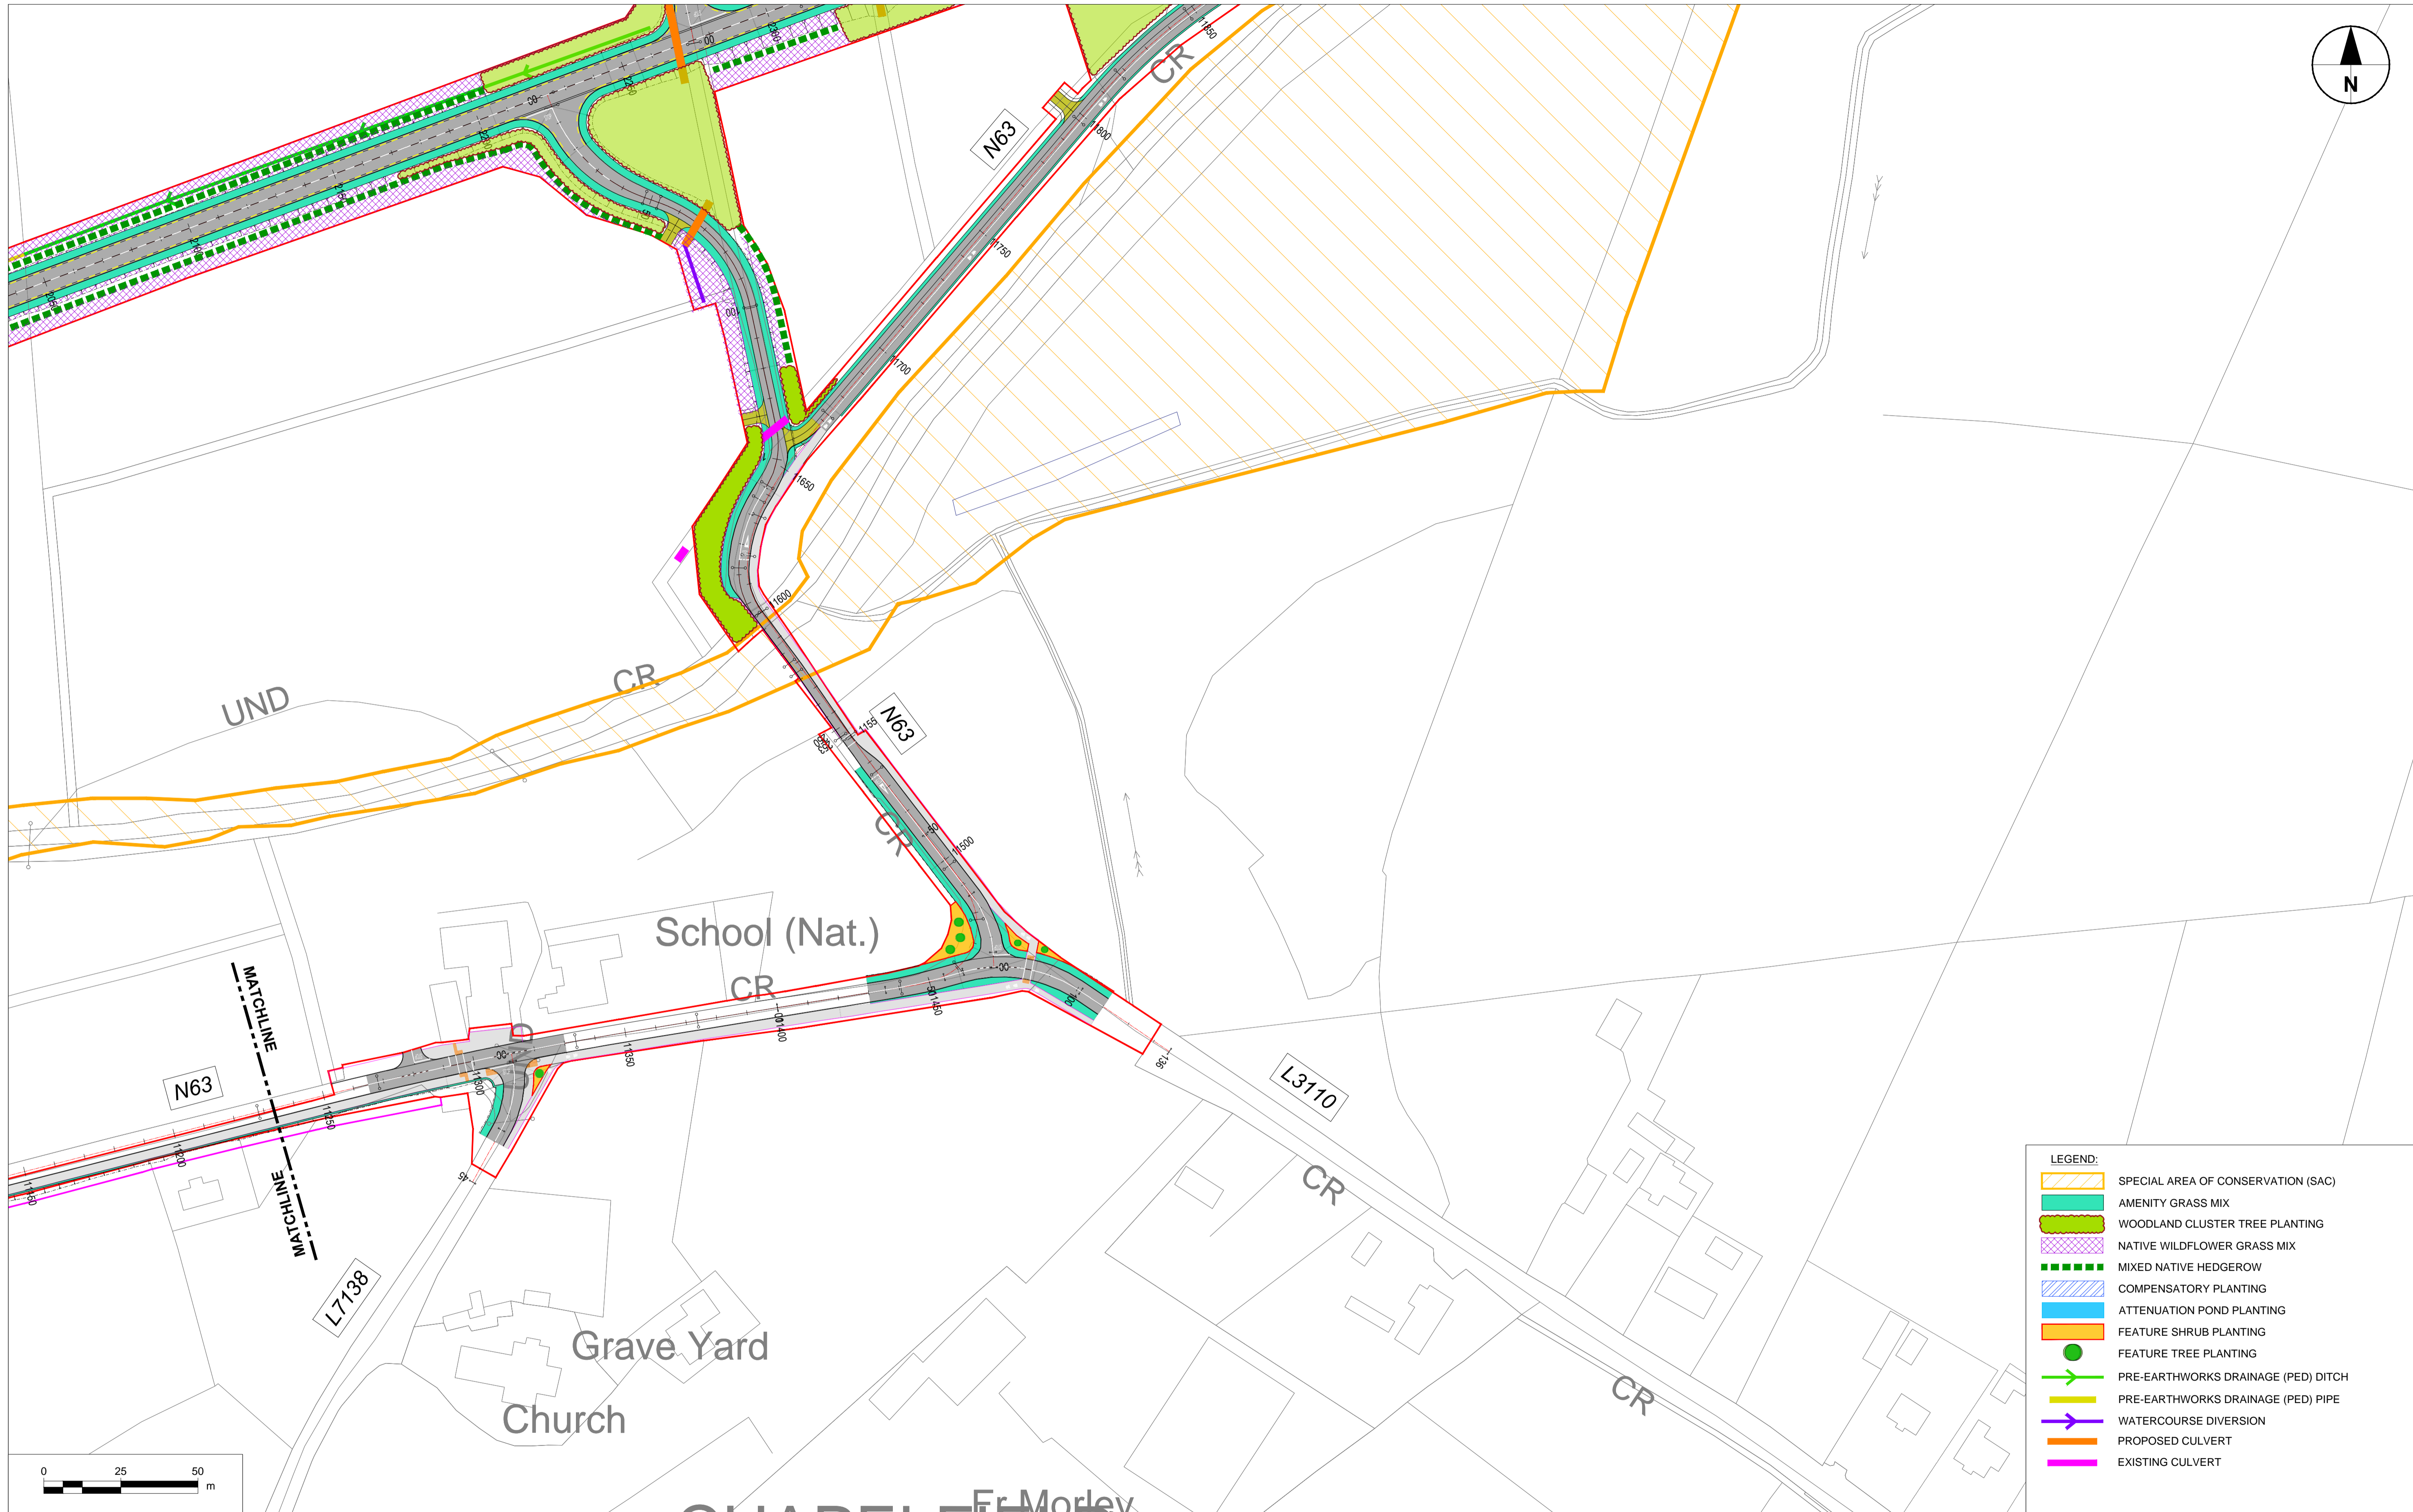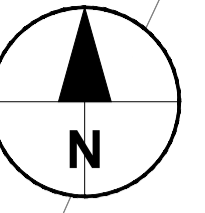







Roughan & O'Donovan
Arena House
Arena Road
Sandyford
Dublin 18
Ireland
T +353 (0)1 294 0800
www.rod.ie




Drawn	Designed	Checked	Approved	Suitability Code - Description
GH	JN	LB	EG	S3 - Review & Comment

Project Title		N63 LISS TO ABBEY REALIGNMENT SCHEME			
Drawing Title		LANDSCAPE MITIGATION MEASURES SHEET 4 OF 5			
Project	Originator	Phase	Series	Type	Dept. Number
N63	ACM	PH03	3000	DR - LA	3004
Scale: 1:1000 @A1 / 1:2000 @A3		Date: 21.12.2021	Job No: 60597858	Rev: P02	



LEGEND:

-  SPECIAL AREA OF CONSERVATION (SAC)
-  AMENITY GRASS MIX
-  WOODLAND CLUSTER TREE PLANTING
-  NATIVE WILDFLOWER GRASS MIX
-  MIXED NATIVE HEDGEROW
-  COMPENSATORY PLANTING
-  ATTENUATION POND PLANTING
-  FEATURE SHRUB PLANTING
-  FEATURE TREE PLANTING
-  PRE-EARTHWORKS DRAINAGE (PED) DITCH
-  PRE-EARTHWORKS DRAINAGE (PED) PIPE
-  WATERCOURSE DIVERSION
-  PROPOSED CULVERT
-  EXISTING CULVERT

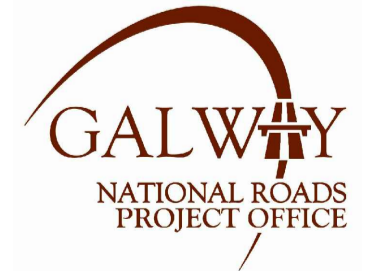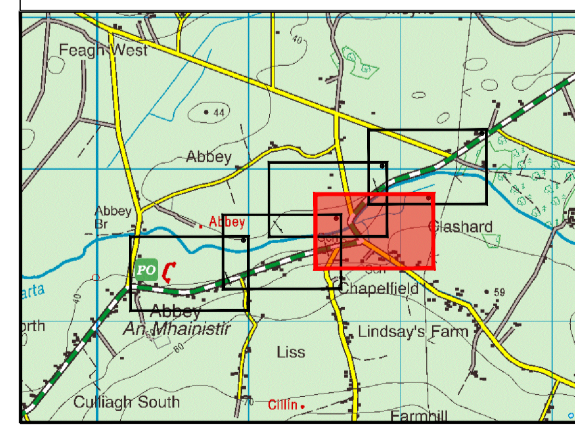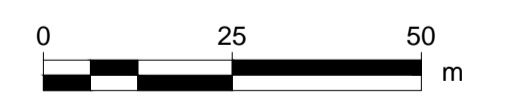

No.	Revision	Date	By	Chkd	App'd

Roughan & O'Donovan-AECOM Alliance

ROD
ROUGHAN & O'DONOVAN

AECOM

AECOM
Adelphi Plaza
Georges Street Upper
Dun Laoghaire
Co. Dublin
Ireland
T +353 (0)1 238 3100
www.aecom.com

Roughan & O'Donovan
Arena House
Arena Road
Sandyford
Dublin 18
Ireland
T +353 (0)1 234 0800
www.rod.ie

Drawn	Designed	Checked	Approved	Suitability Code - Description
GH	JN	LB	EG	S3 - Review & Comment

Project Title		N63 LISS TO ABBEY REALIGNMENT SCHEME			
Drawing Title		LANDSCAPE MITIGATION MEASURES SHEET 5 OF 5			
Project	Originator	Phase	Series	Type	Dept. Number
N63	ACM	PH03	3000	DR - LA	- 3005
Scale: 1:1000 @A1 / 1:2000 @A3		Date: 21.12.2021	Job No: 60597858	Rev: P02	

