
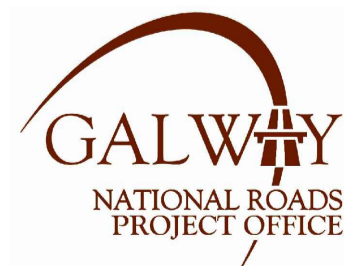


PROPOSED ROAD DEVELOPMENT
N63 LISS TO ABBEY REALIGNMENT SCHEME

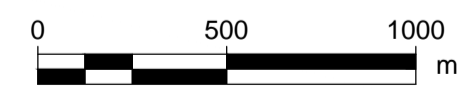

No.	Revision	Date	By	Chk'd	App'd

Roughan & O'Donovan-AECOM Alliance

RROD
ROUGHAN & O'DONOVAN

AECOM


AECOM
Adelphi Plaza
Georges Street Upper
Dun Laoghaire
Co. Dublin
Ireland
T +353 (0)1 238 3100
www.aecom.com

Roughan & O'Donovan
Arena House
Arena Road
Sandyford
Dublin 18
Ireland
T +353 (0)1 294 0800
www.rrod.ie

Drawn	Designed	Checked	Approved	Suitability Code - Description
AC	LB	LB	EG	S3 - Review & Comment

Project Title		N63 LISS TO ABBEY REALIGNMENT SCHEME					
Drawing Title		LOCATION PLAN					
Project	Originator	Phase	Series	Type	Dept.	Number	
N63	ACM	PH03	0000	DR	HW	0001	
Scale: 1:10000 @A1 / 1:20000 @A3		Date: 21.12.2021		Job No: 60597858		Rev: P02	


- LEGEND:**
- STUDY AREA
 - SAC
 - WATERCOURSE
 - GALWAY COUNTY SCENIC VIEW
 - COMMUNITY CENTRES
 - ARCHITECTURAL HERITAGE
 - MONUMENTS

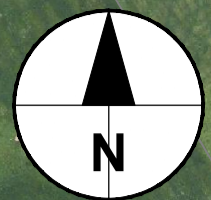

Lat: -8.712514 X: 552667
 Long: 53.446289 Y: 744259

Area: 2.938 Sq Km
 293.8 HA

Lat: -8.749317 X: 550209
 Long: 53.435455 Y: 743028

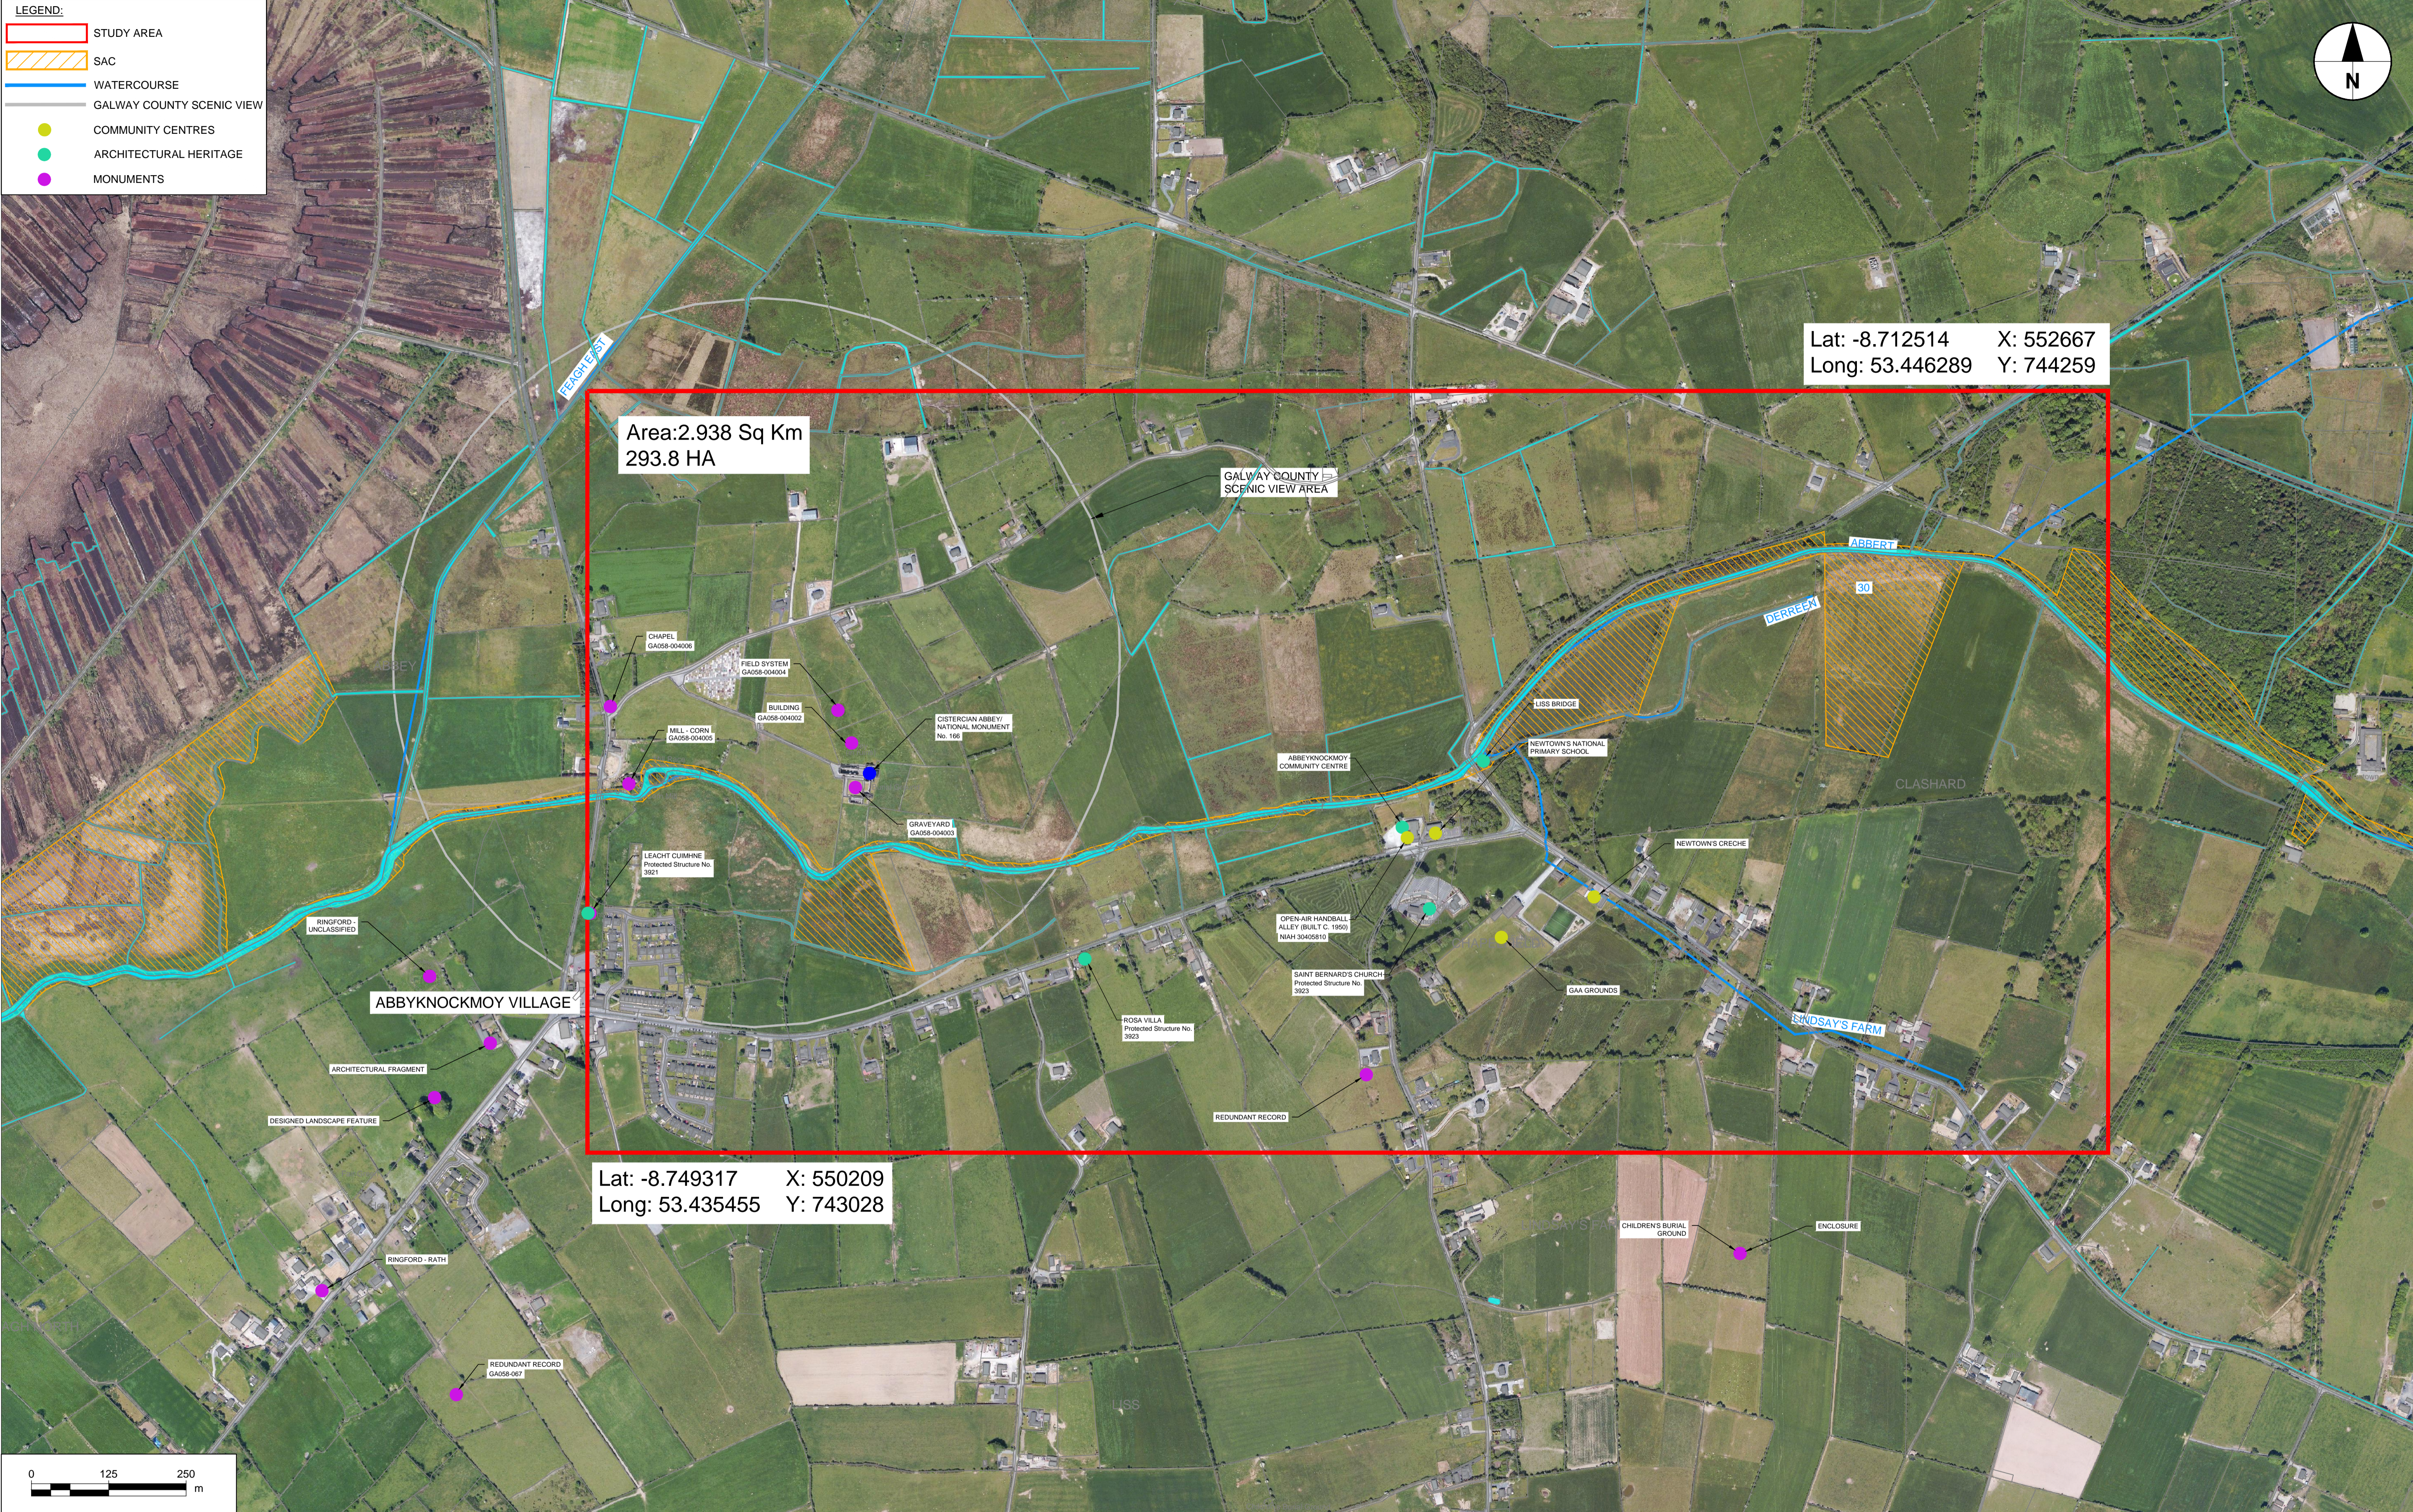

No.	Revision	Date	By	Chk'd	App'd

Roughan & O'Donovan-AECOM Alliance

ROD
ROUGHAN & O'DONOVAN

AECOM

AECOM
 Adelphi Plaza
 Georges Street Upper
 Dun Laoghaire
 Co. Dublin
 Ireland
 T +353 (0)1 238 3100
 www.aecom.com

Roughan & O'Donovan
 Arena House
 Arena Road
 Sandyford
 Dublin 18
 Ireland
 T +353 (0)1 294 0800
 www.rdi.ie


Drawn	Designed	Checked	Approved	Suitability Code - Description
AC	LB	LB	EG	S3 - Review & Comment

Project Title		N63 LISS TO ABBEY REALIGNMENT SCHEME					
Drawing Title		OPTION SELECTION EXTENT OF STUDY AREA					
Project Number	Originator	Phase	Series	Type	Dept.	Number	
N63	ACM	PH03	0000	DR	HW	0002	
Scale: 1:5000 @ A1 / 1:10000 @ A3		Date: 21.12.2021	Job No: 60597858		Rev: P02		


LEGEND:

- STUDY AREA
- SAC
- WATERCOURSE
- COMMUNITY CENTRES
- ARCHITECTURAL HERITAGE
- MONUMENTS
- ROUTE OPTION A
- ROUTE OPTION B
- ROUTE OPTION C
- ROUTE OPTION D
- ROUTE OPTION E
- ROUTE OPTION F

*FORM AND STYLE OF JUNCTION LAYOUT TO BE DETERMINED IN PHASE 3 DESIGN

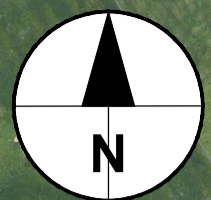

Lat: -8.712514 X: 552667
 Long: 53.446289 Y: 744259

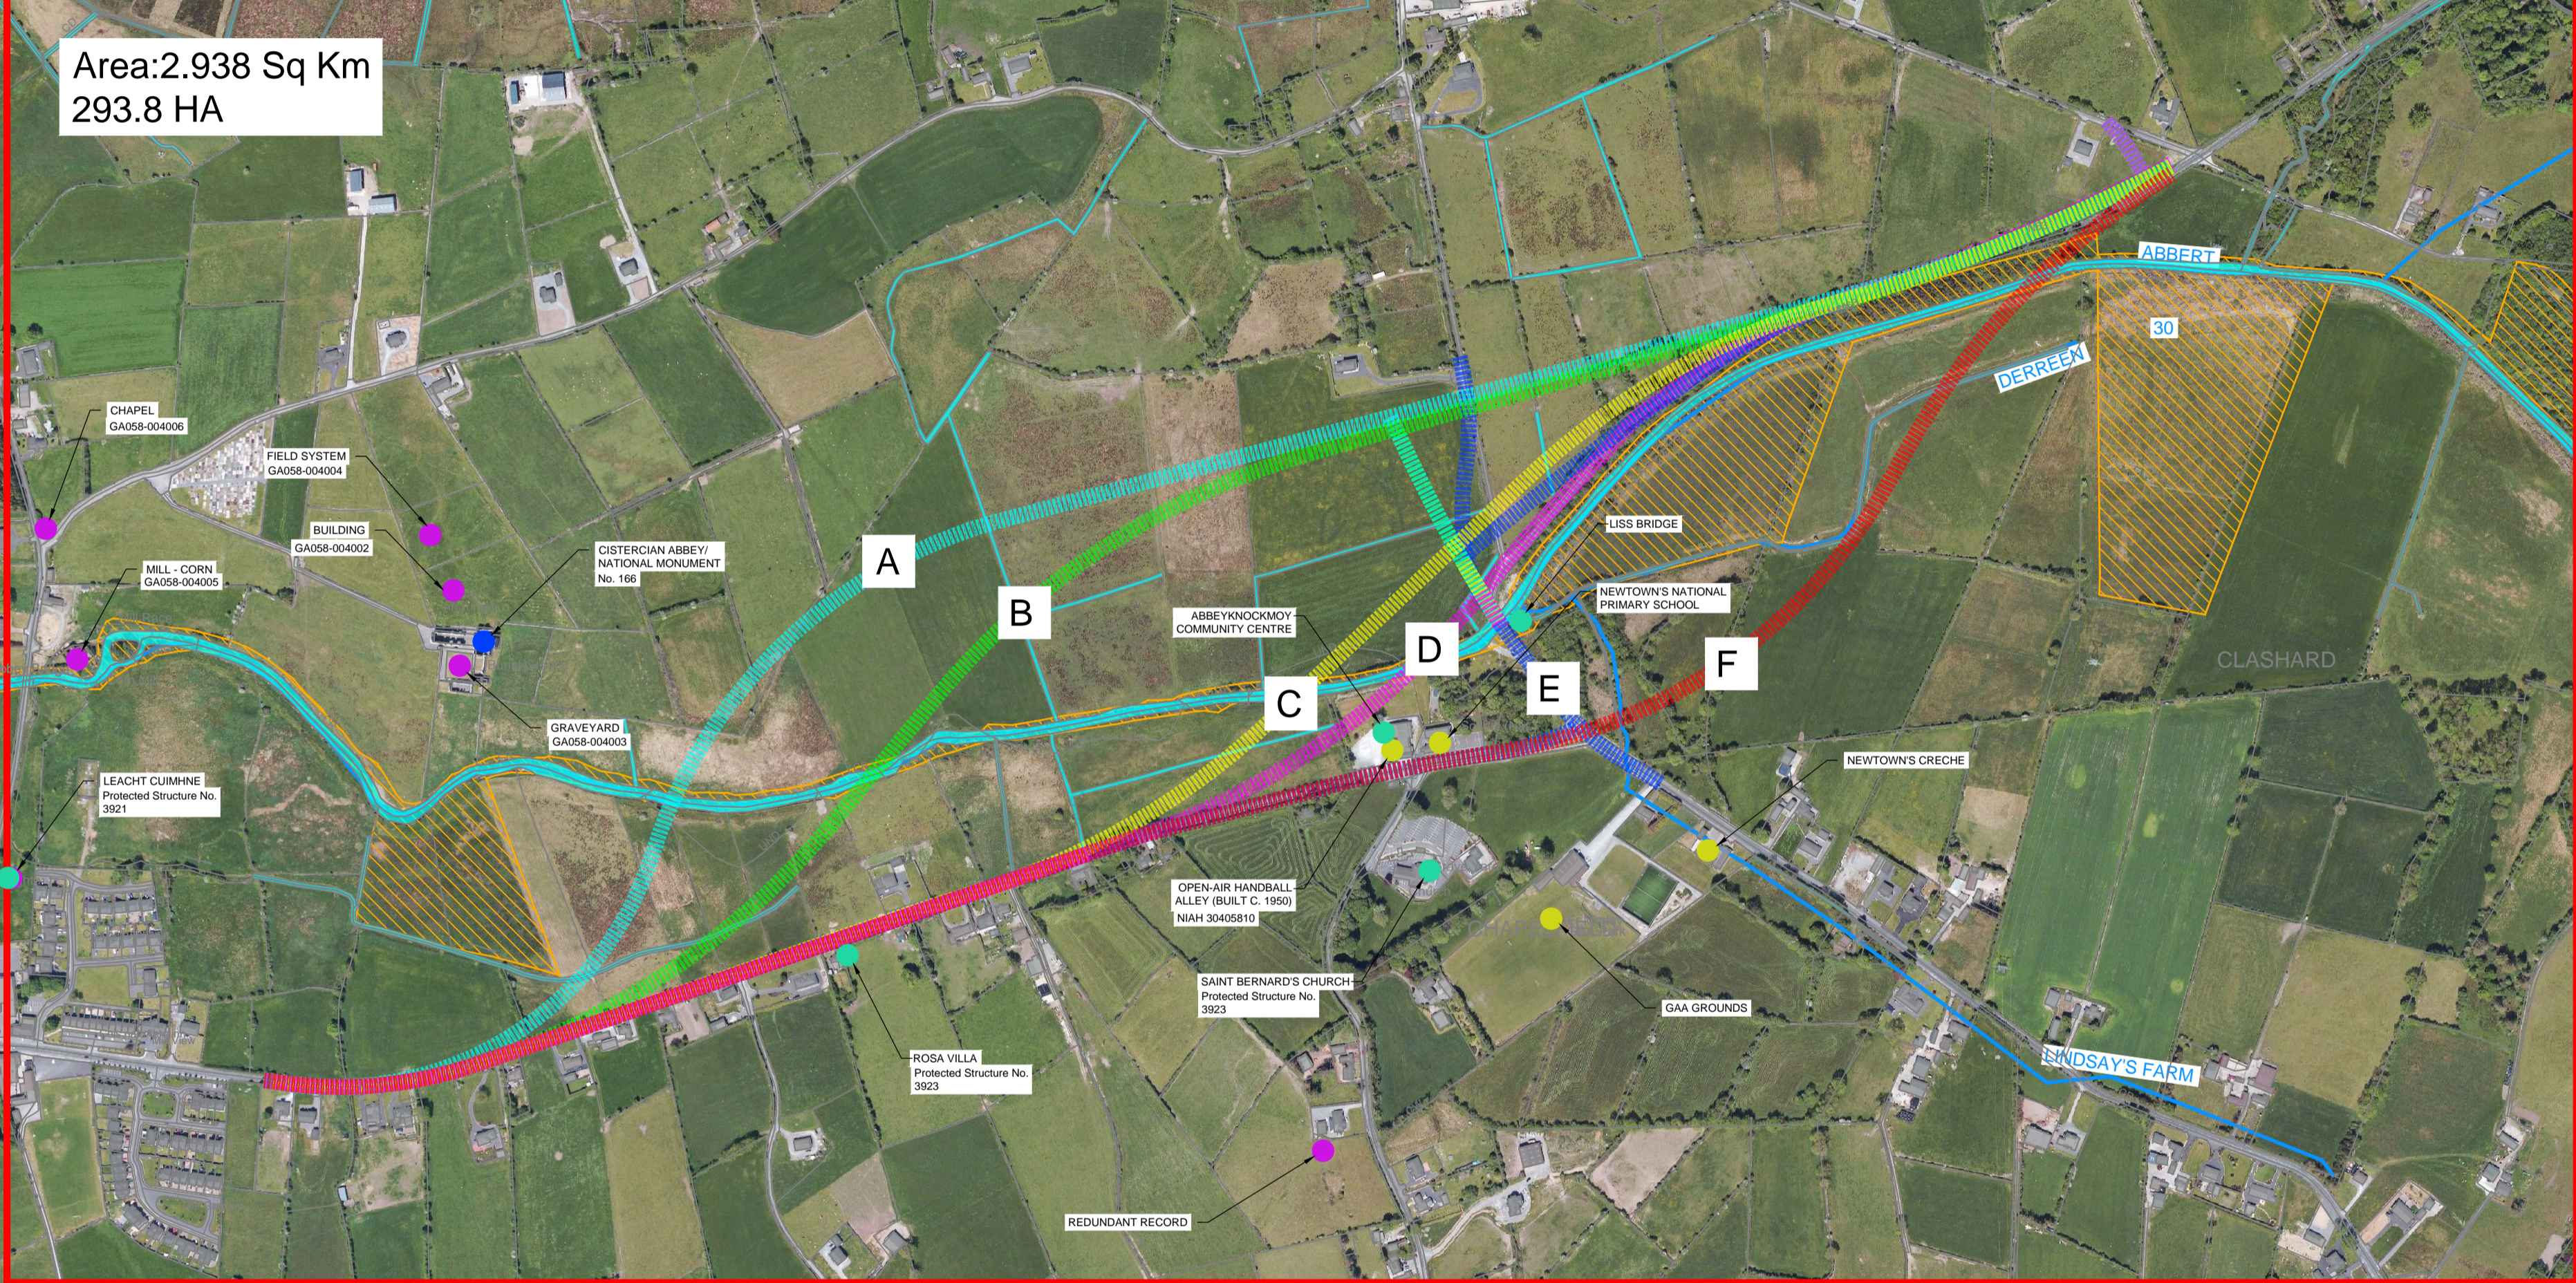

Area: 2.938 Sq Km
 293.8 HA

Lat: -8.749317 X: 550209
 Long: 53.435455 Y: 743028



No.	Revision	Date	By	Chk'd	App'd

Roughan & O'Donovan-AECOM Alliance

ROD
ROUGHAN & O'DONOVAN

AECOM

AECOM
 Adelphi Plaza
 Georges Street Upper
 Dun Laoghaire
 Co. Dublin
 Ireland
 T +353 (0)1 238 3100
 www.aecom.com

Roughan & O'Donovan
 Arena House
 Arena Road
 Sandyford
 Dublin 18
 Ireland
 T +353 (0)1 294 0800
 www.rod.ie


Drawn	Designed	Checked	Approved	Suitability Code - Description
AC	LB	LB	EG	S3 - Review & Comment

Project Title		N63 LISS TO ABBEY REALIGNMENT SCHEME					
Drawing Title		OPTION SELECTION - STAGE 1 ROUTE OPTIONS					
Project Number	Originator	Phase	Series	Type	Dept.	Number	
N63	ACM	PH03	0000	DR	HW	0003	
Scale: 1:5000 @A1 / 1:10000 @A3		Date: 21.12.2021		Job No: 60597858		Rev: P02	




LEGEND:

- STUDY AREA
- SAC
- WATERCOURSE
- COMMUNITY CENTRES
- ARCHITECTURAL HERITAGE
- NATIONAL MONUMENTS
- ROUTE OPTION A
- ROUTE OPTION B
- ROUTE OPTION C
- ROUTE OPTION D
- ROUTE OPTION E
- ROUTE OPTION F

* FORM AND STYLE OF JUNCTION LAYOUT TO BE DETERMINED IN PHASE 3 DESIGN

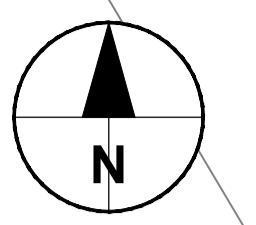

Lat: -8.712514 X: 552667
 Long: 53.446289 Y: 744259

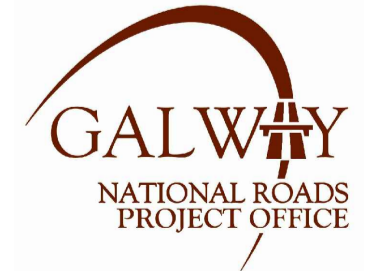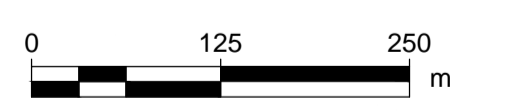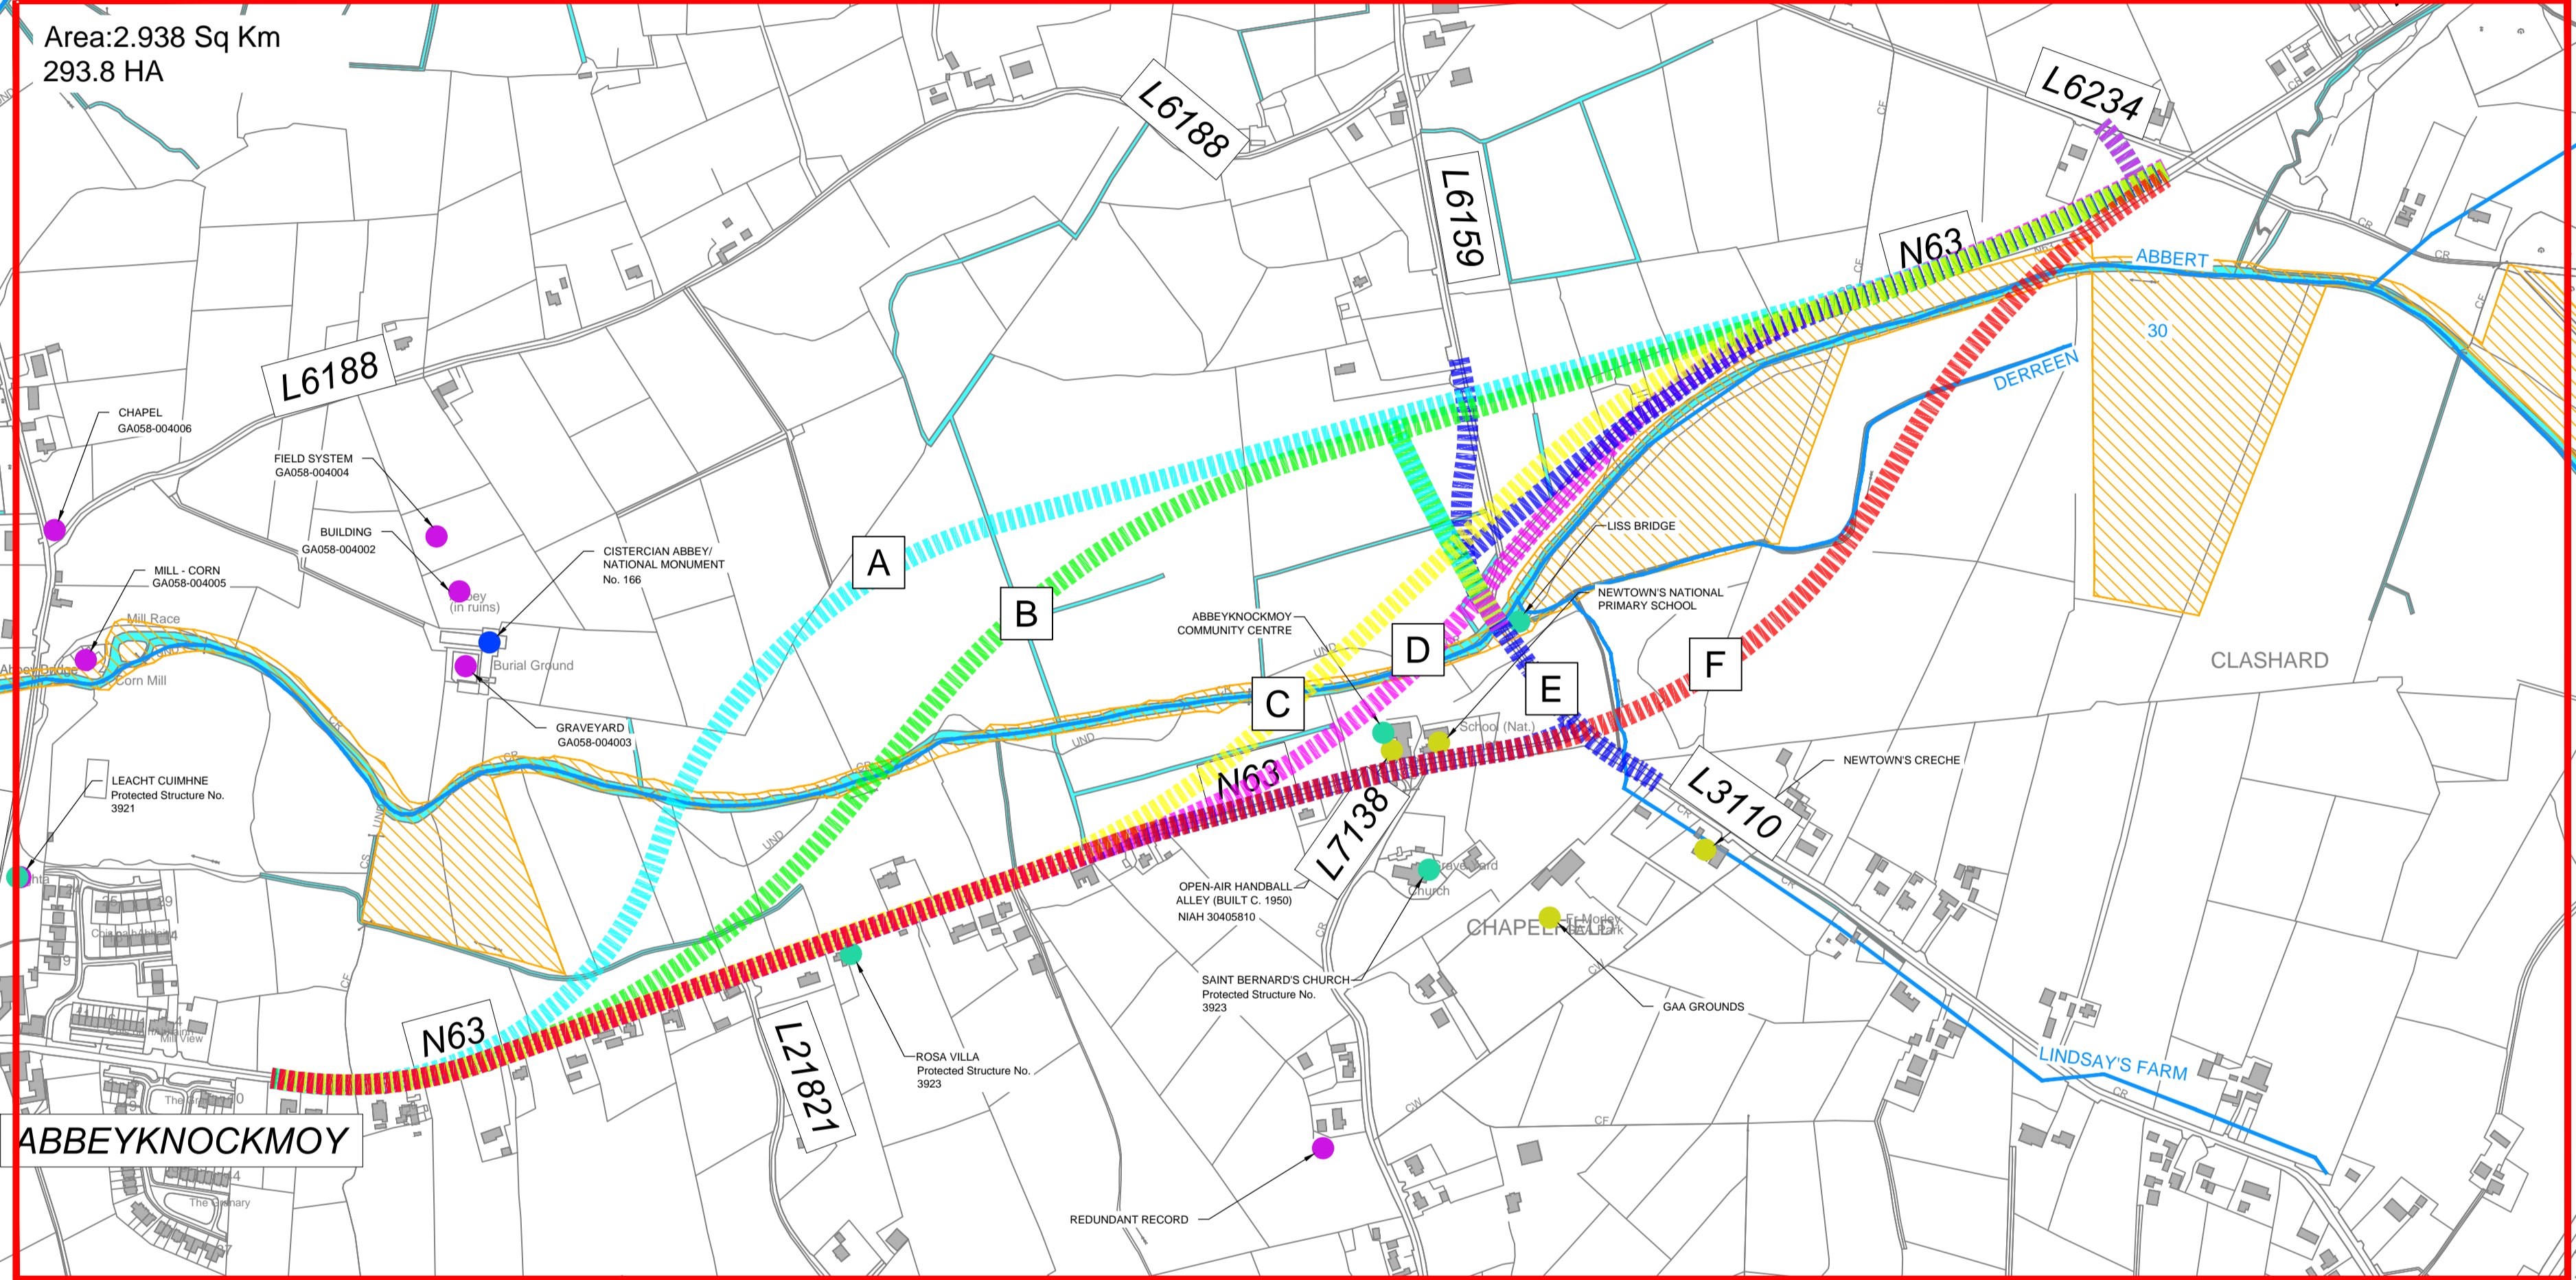

No.	Revision	Date	By	Chk'd	App'd

Roughan & O'Donovan-AECOM Alliance

PROD
ROUGHAN & O'DONOVAN

AECOM

AECOM
 Adelphi Plaza
 Georges Street Upper
 Dun Laoghaire
 Co. Dublin
 Ireland
 T +353 (0)1 238 3100
 www.aecom.com

Roughan & O'Donovan
 Arena House
 Arena Road
 Sandyford
 Dublin 18
 Ireland
 T +353 (0)1 294 0800
 www.rod.ie

Drawn	Designed	Checked	Approved	Suitability Code - Description
AC	LB	LB	EG	S3 - Review & Comment

N63 LISS TO ABBEY REALIGNMENT SCHEME

PUBLIC CONSULTATION NO.1
STAGE 1 - ROUTE CORRIDOR OPTIONS


Project	Originator	Phase	Series	Type	Dept.	Number
N63	ACM	PH03	0000	DR	HW	0004

Scale: 1:5000 @A1 / 1:10000 @A3 Date: 21.12.2021 Job No: 60597858 Rev: P02


LEGEND:

- STUDY AREA
- SAC
- WATERCOURSE
- COMMUNITY CENTRES
- ARCHITECTURAL HERITAGE
- NATIONAL MONUMENTS
- ROUTE OPTION A
- ROUTE OPTION B
- ROUTE OPTION C

* FORM AND STYLE OF JUNCTION LAYOUT TO BE DETERMINED IN PHASE 3 DESIGN

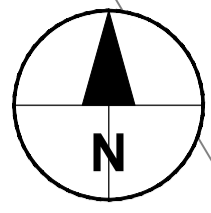

Lat: -8.712514 X: 552667
 Long: 53.446289 Y: 744259

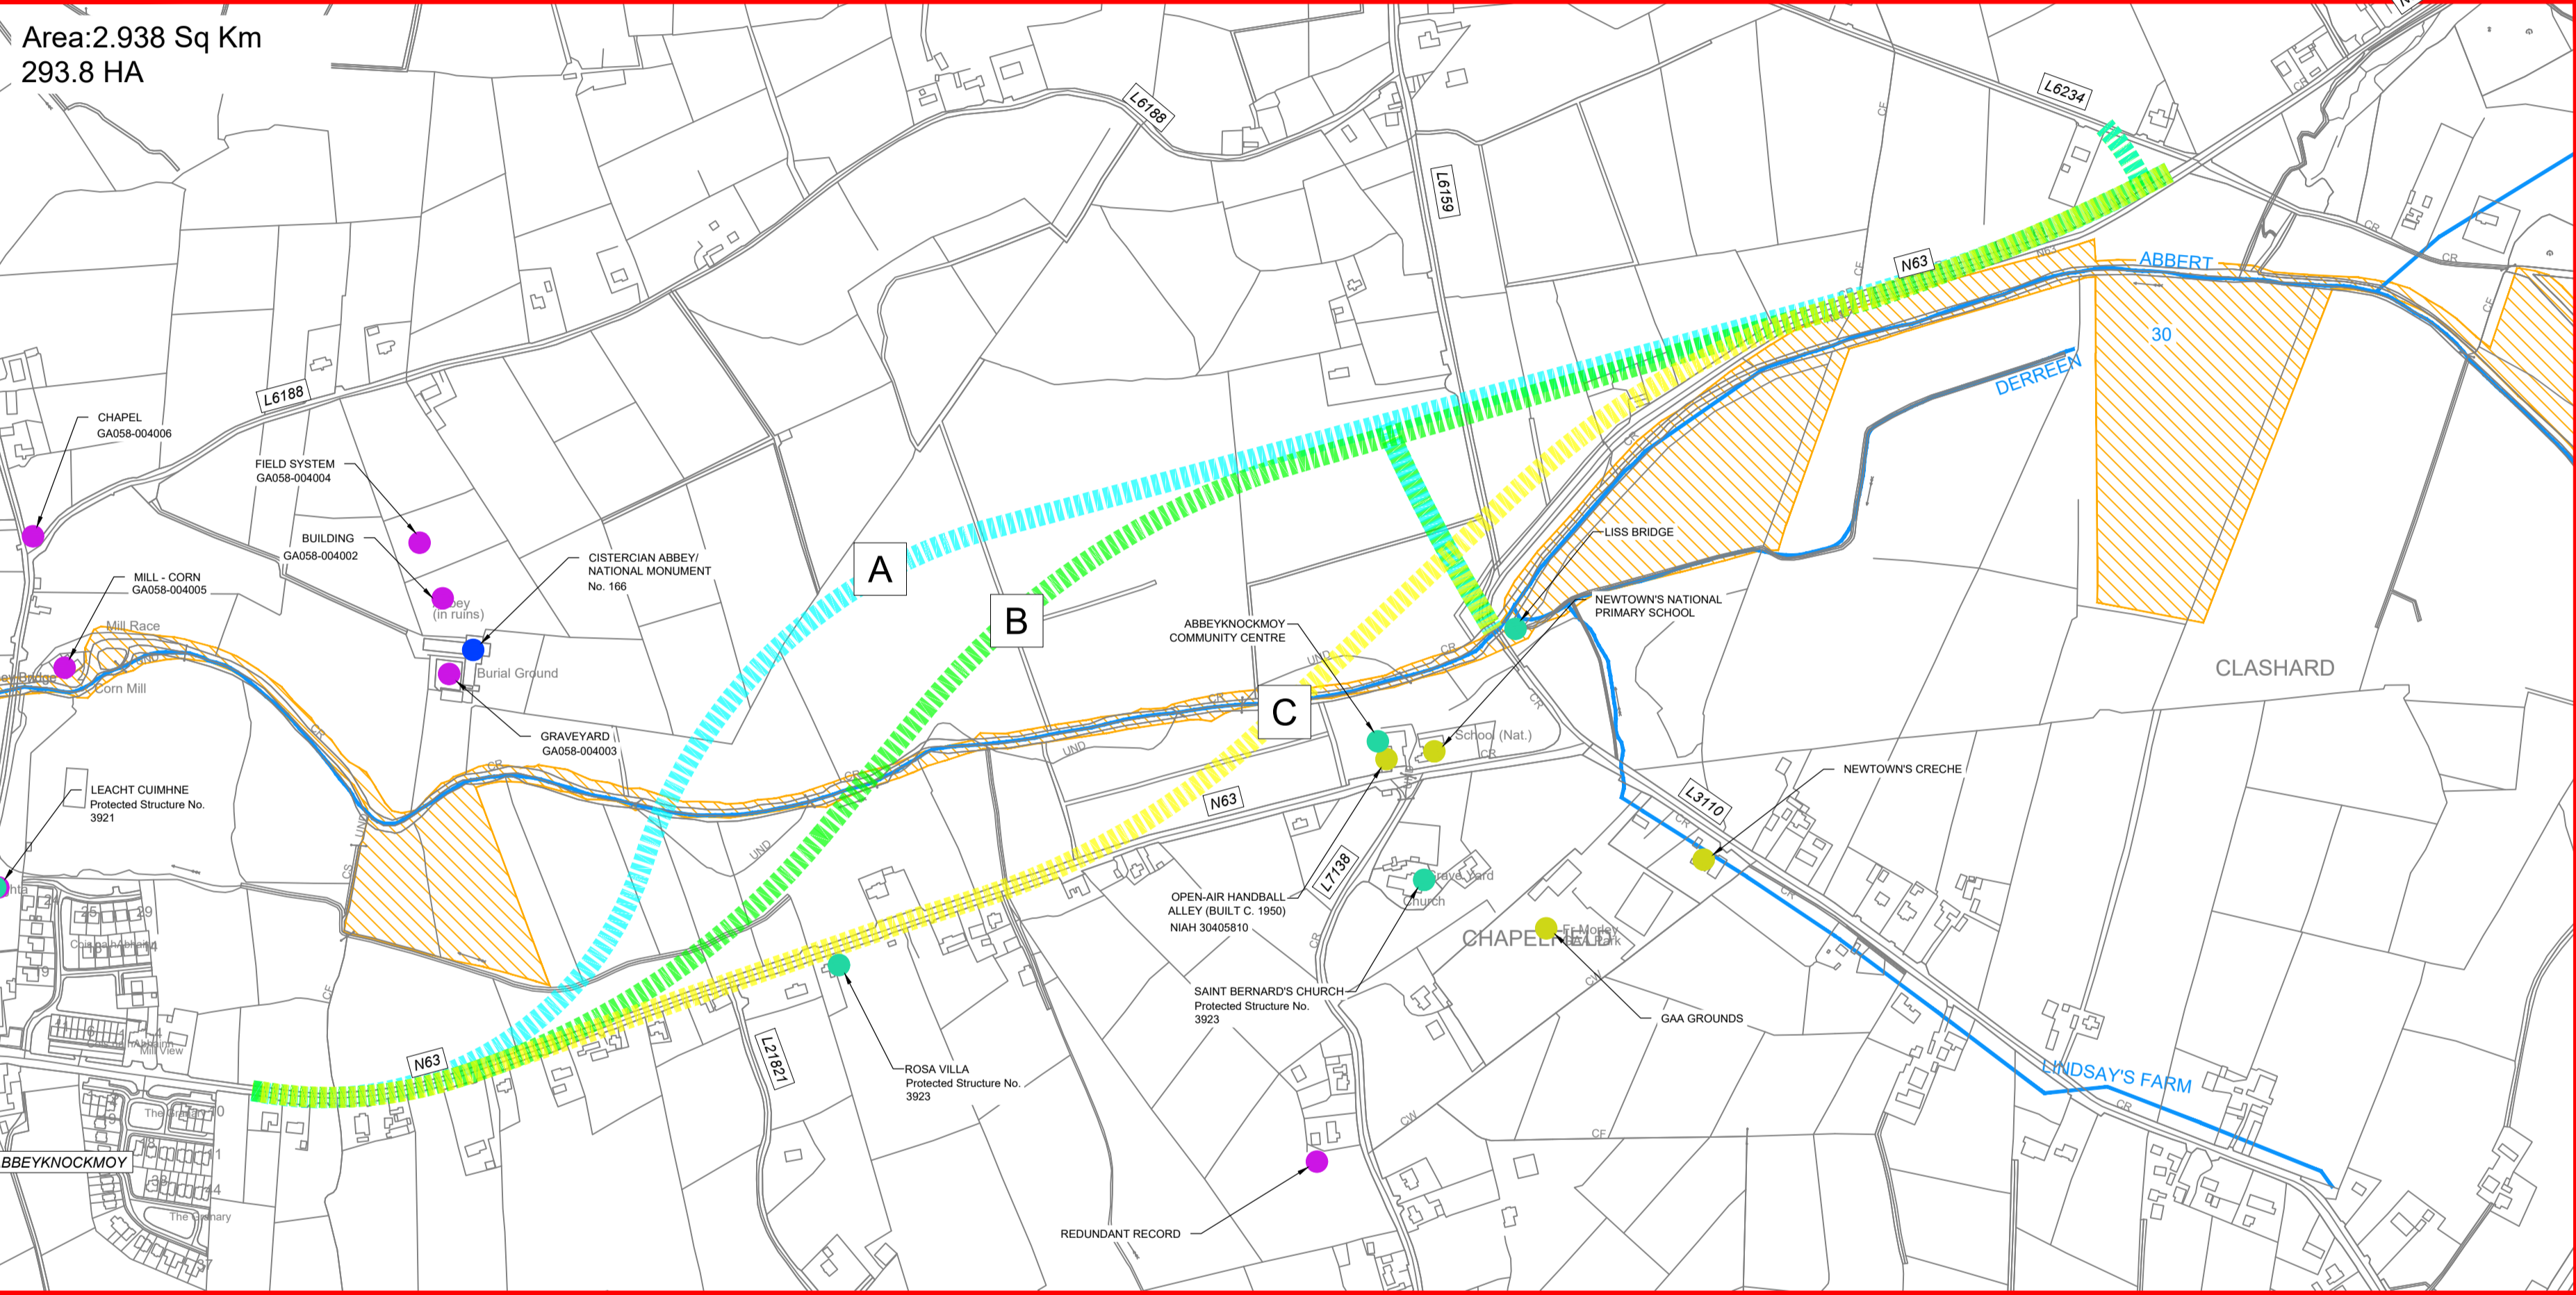

Lat: -8.749317 X: 550209
 Long: 53.435455 Y: 743028



No.	Revision	Date	By	Chk'd	App'd

Roughan & O'Donovan-AECOM Alliance








PRODAECOM
ROUGHAN & O'DONOVAN






AECOM
 Roughan & O'Donovan
 Adelphi Plaza
 Georges Street Upper
 Dun Laoghaire
 Co. Dublin
 Ireland
 T +353 (0)1 238 3100
 www.aecom.com

Roughan & O'Donovan
 Arena House
 Arena Road
 Sandyford
 Dublin 18
 Ireland
 T +353 (0)1 294 0800
 www.rod.ie

Drawn	Designed	Checked	Approved	Suitability Code - Description
AC	LB	LB	EG	S3 - Review & Comment

Project Title		N63 LISS TO ABBEY REALIGNMENT SCHEME			
Drawing Title		PUBLIC CONSULTATION NO.2 STAGE 2 - ROUTE CORRIDOR OPTIONS			
Project	Originator	Phase	Series	Type	Dept
N63	ACM	PH03	0000	DR	HW
Number	Date		Job No:	Rev	
	1:5000 @A1 / 1:10000 @A3		60597858	P02	

  - LEGEND:**
-  SAC
 -  WATERCOURSE
 -  EMERGING PREFERRED ROUTE CORRIDOR (OPTION B)
 -  INDICATIVE ROAD ALIGNMENT AND JUNCTION LAYOUT
 -  EXISTING PEDESTRIAN FACILITIES
 -  PROPOSED PEDESTRIAN FACILITIES
 -  PROPOSED PEDESTRIAN CROSSING

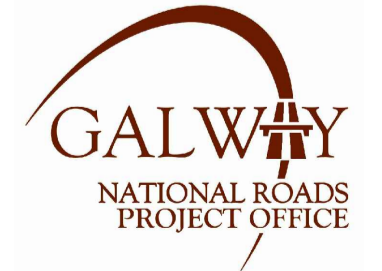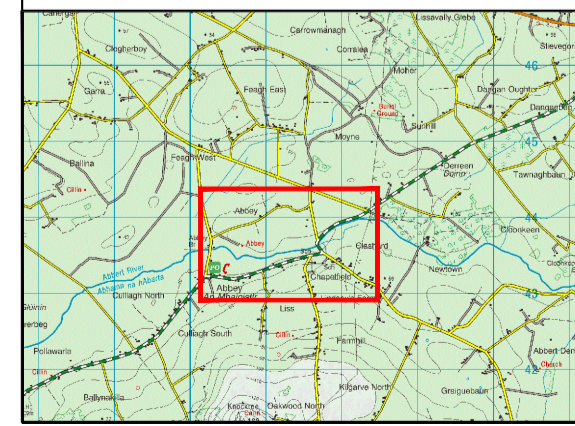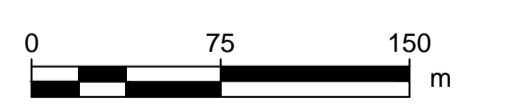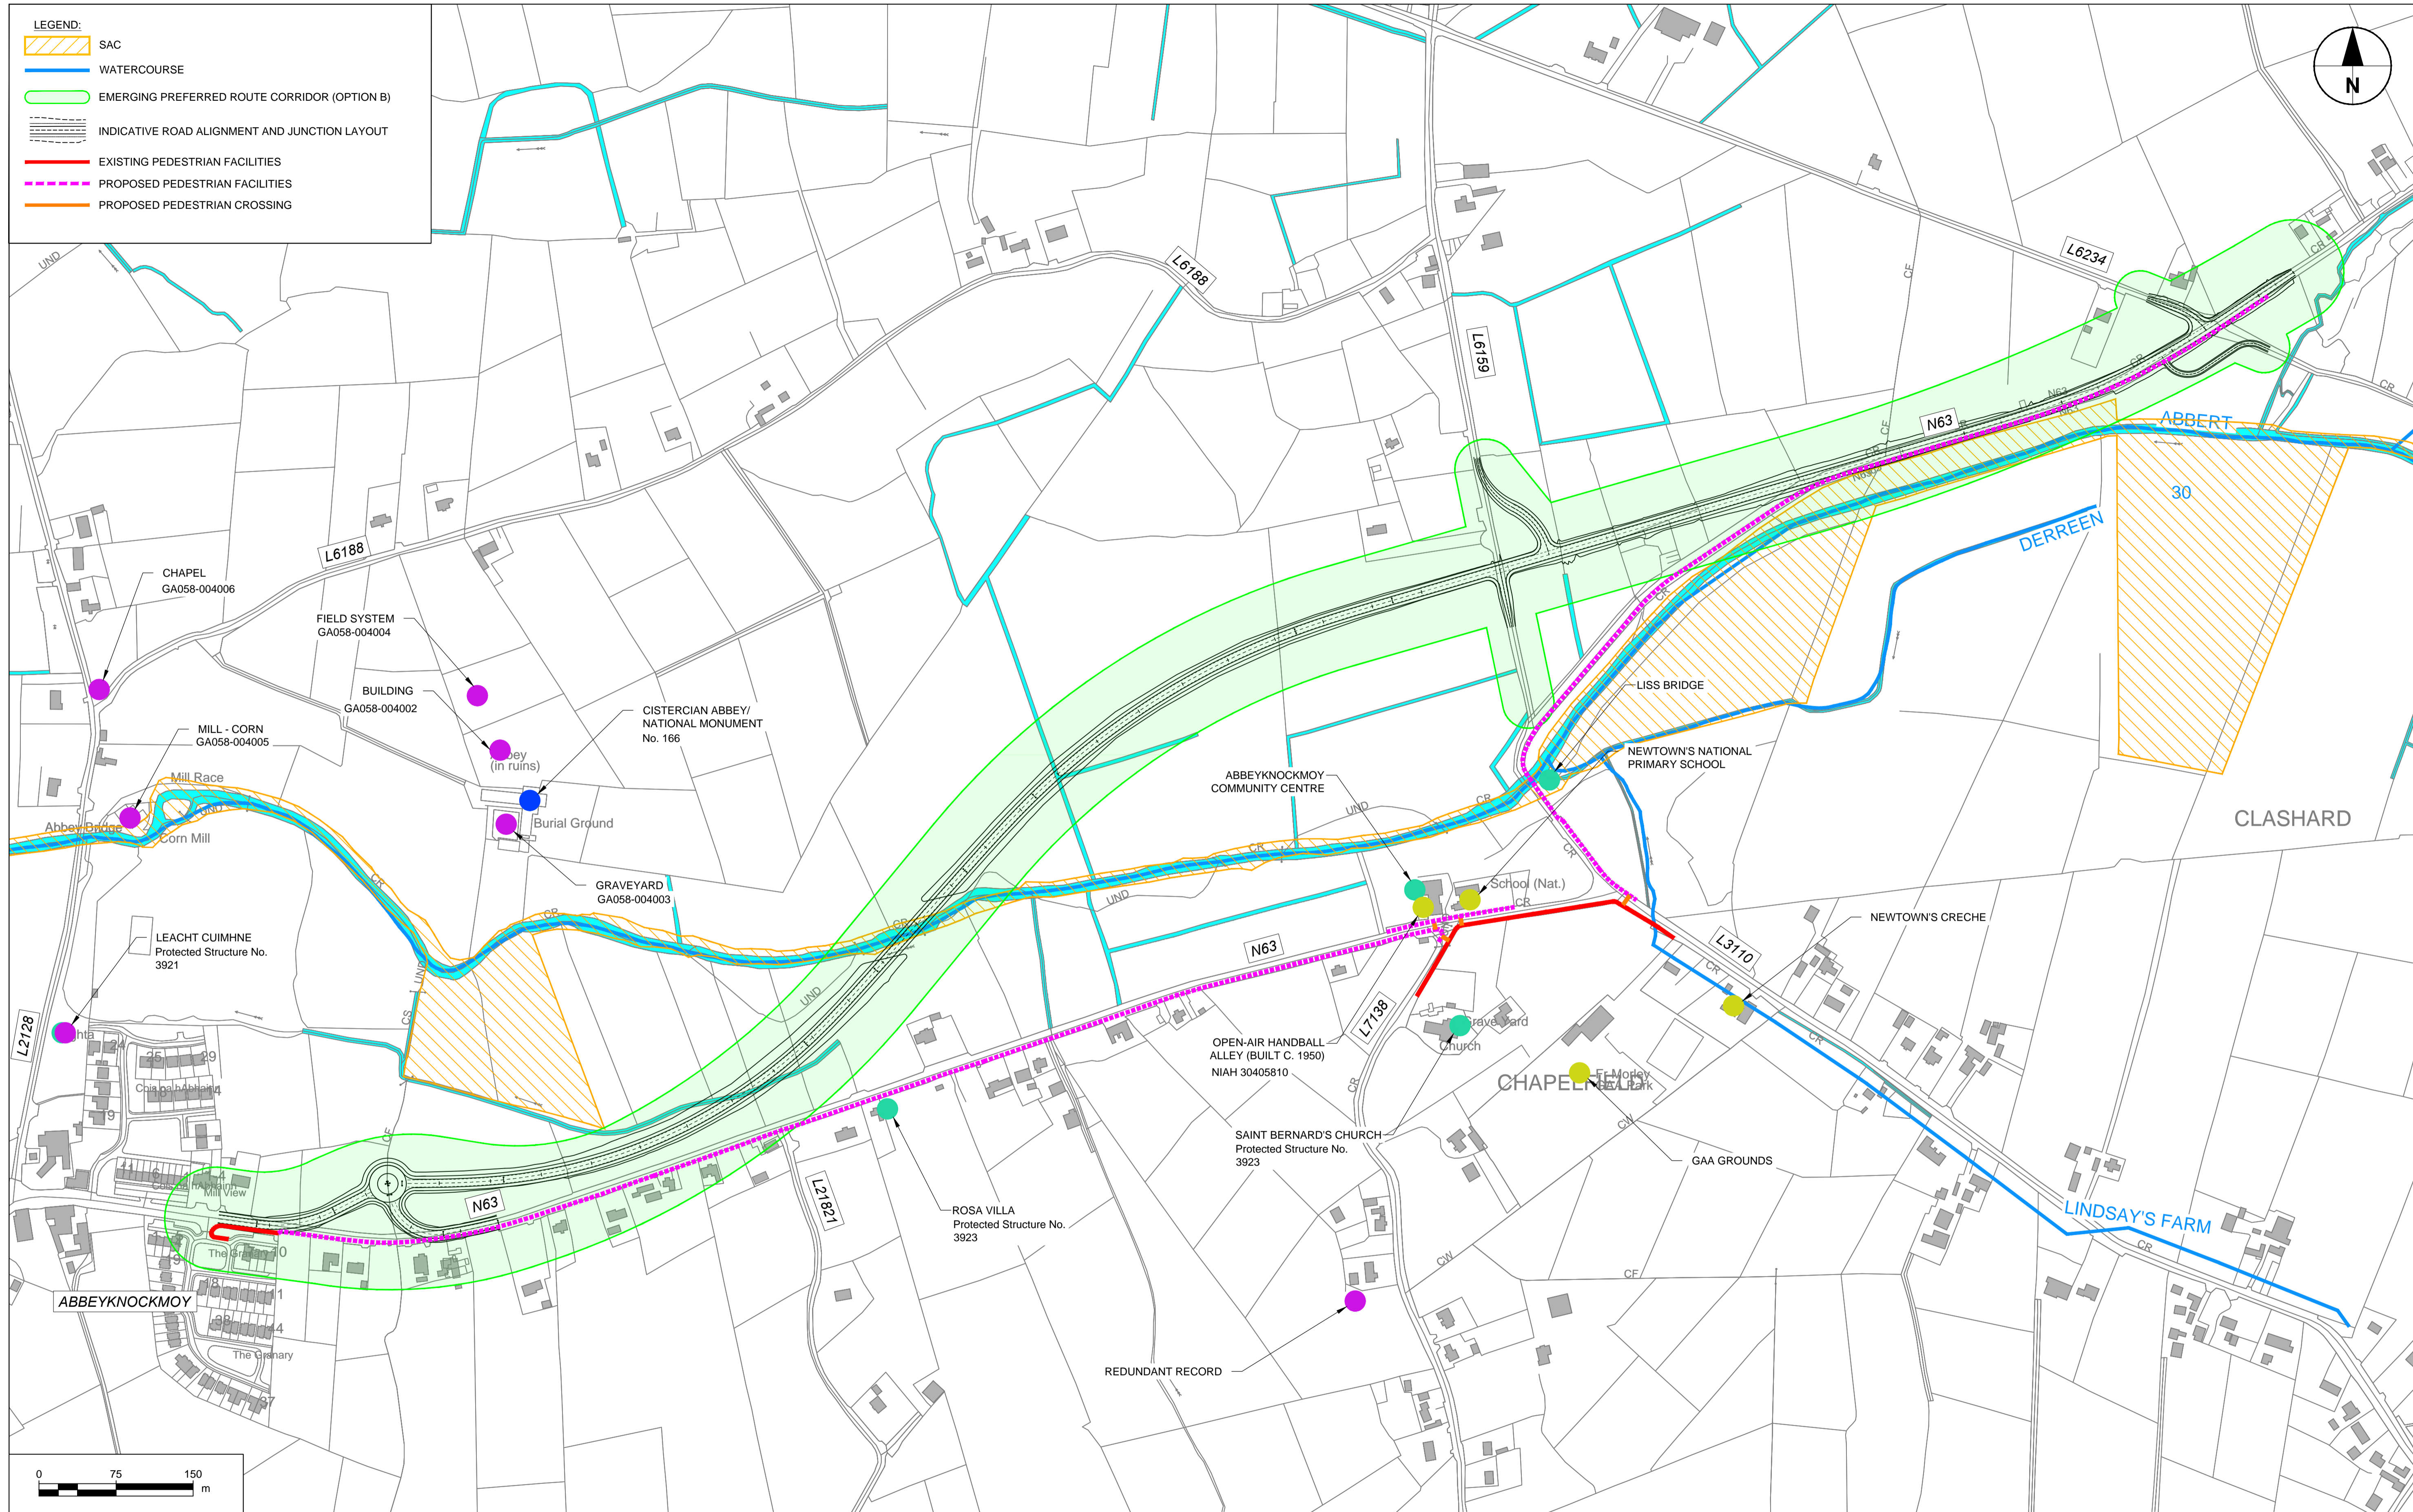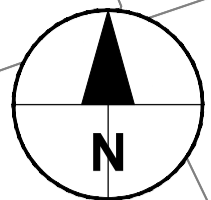

No.	Revision	Date	By	Chkd	App'd

Roughan & O'Donovan-AECOM Alliance

PRODAECOM

AECOM
Roughan & O'Donovan
Adelphi Plaza
Georges Street Upper
Dun Laoghaire
Co. Dublin
Ireland
T +353 (0)1 238 3100
www.aecom.com




Roughan & O'Donovan
Arena House
Arena Road
Sandyford
Dublin 18
Ireland
T +353 (0)1 294 0800
www.rdo.ie

Drawn: AC, Designed: LB, Checked: LB, Approved: EG

Suitability Code - Description
S3 - Review & Comment

Project Title		N63 LISS TO ABBEY REALIGNMENT SCHEME					
Drawing Title		PUBLIC CONSULTATION NO. 2 EMERGING PREFERRED ROUTE CORRIDOR					
Project	Originator	Phase	Series	Type	Dept.	Number	
N63	ACM	PH03	0000	DR	HW	0006	
Scale: 1:3000 @A1 / 1:6000 @A3		Date: 21.12.2021		Job No: 60597858		Rev: P02	

- LEGEND:**
- SAC
 - EMERGING PREFERRED ROUTE CORRIDOR OPTION
 - NON-MOTORIZED USERS (NMU) FACILITIES
 - JUNCTION OPTIONS (VARIOUS COLOURS)

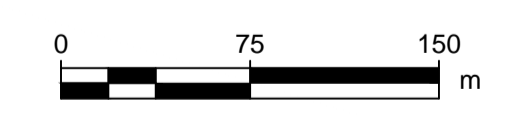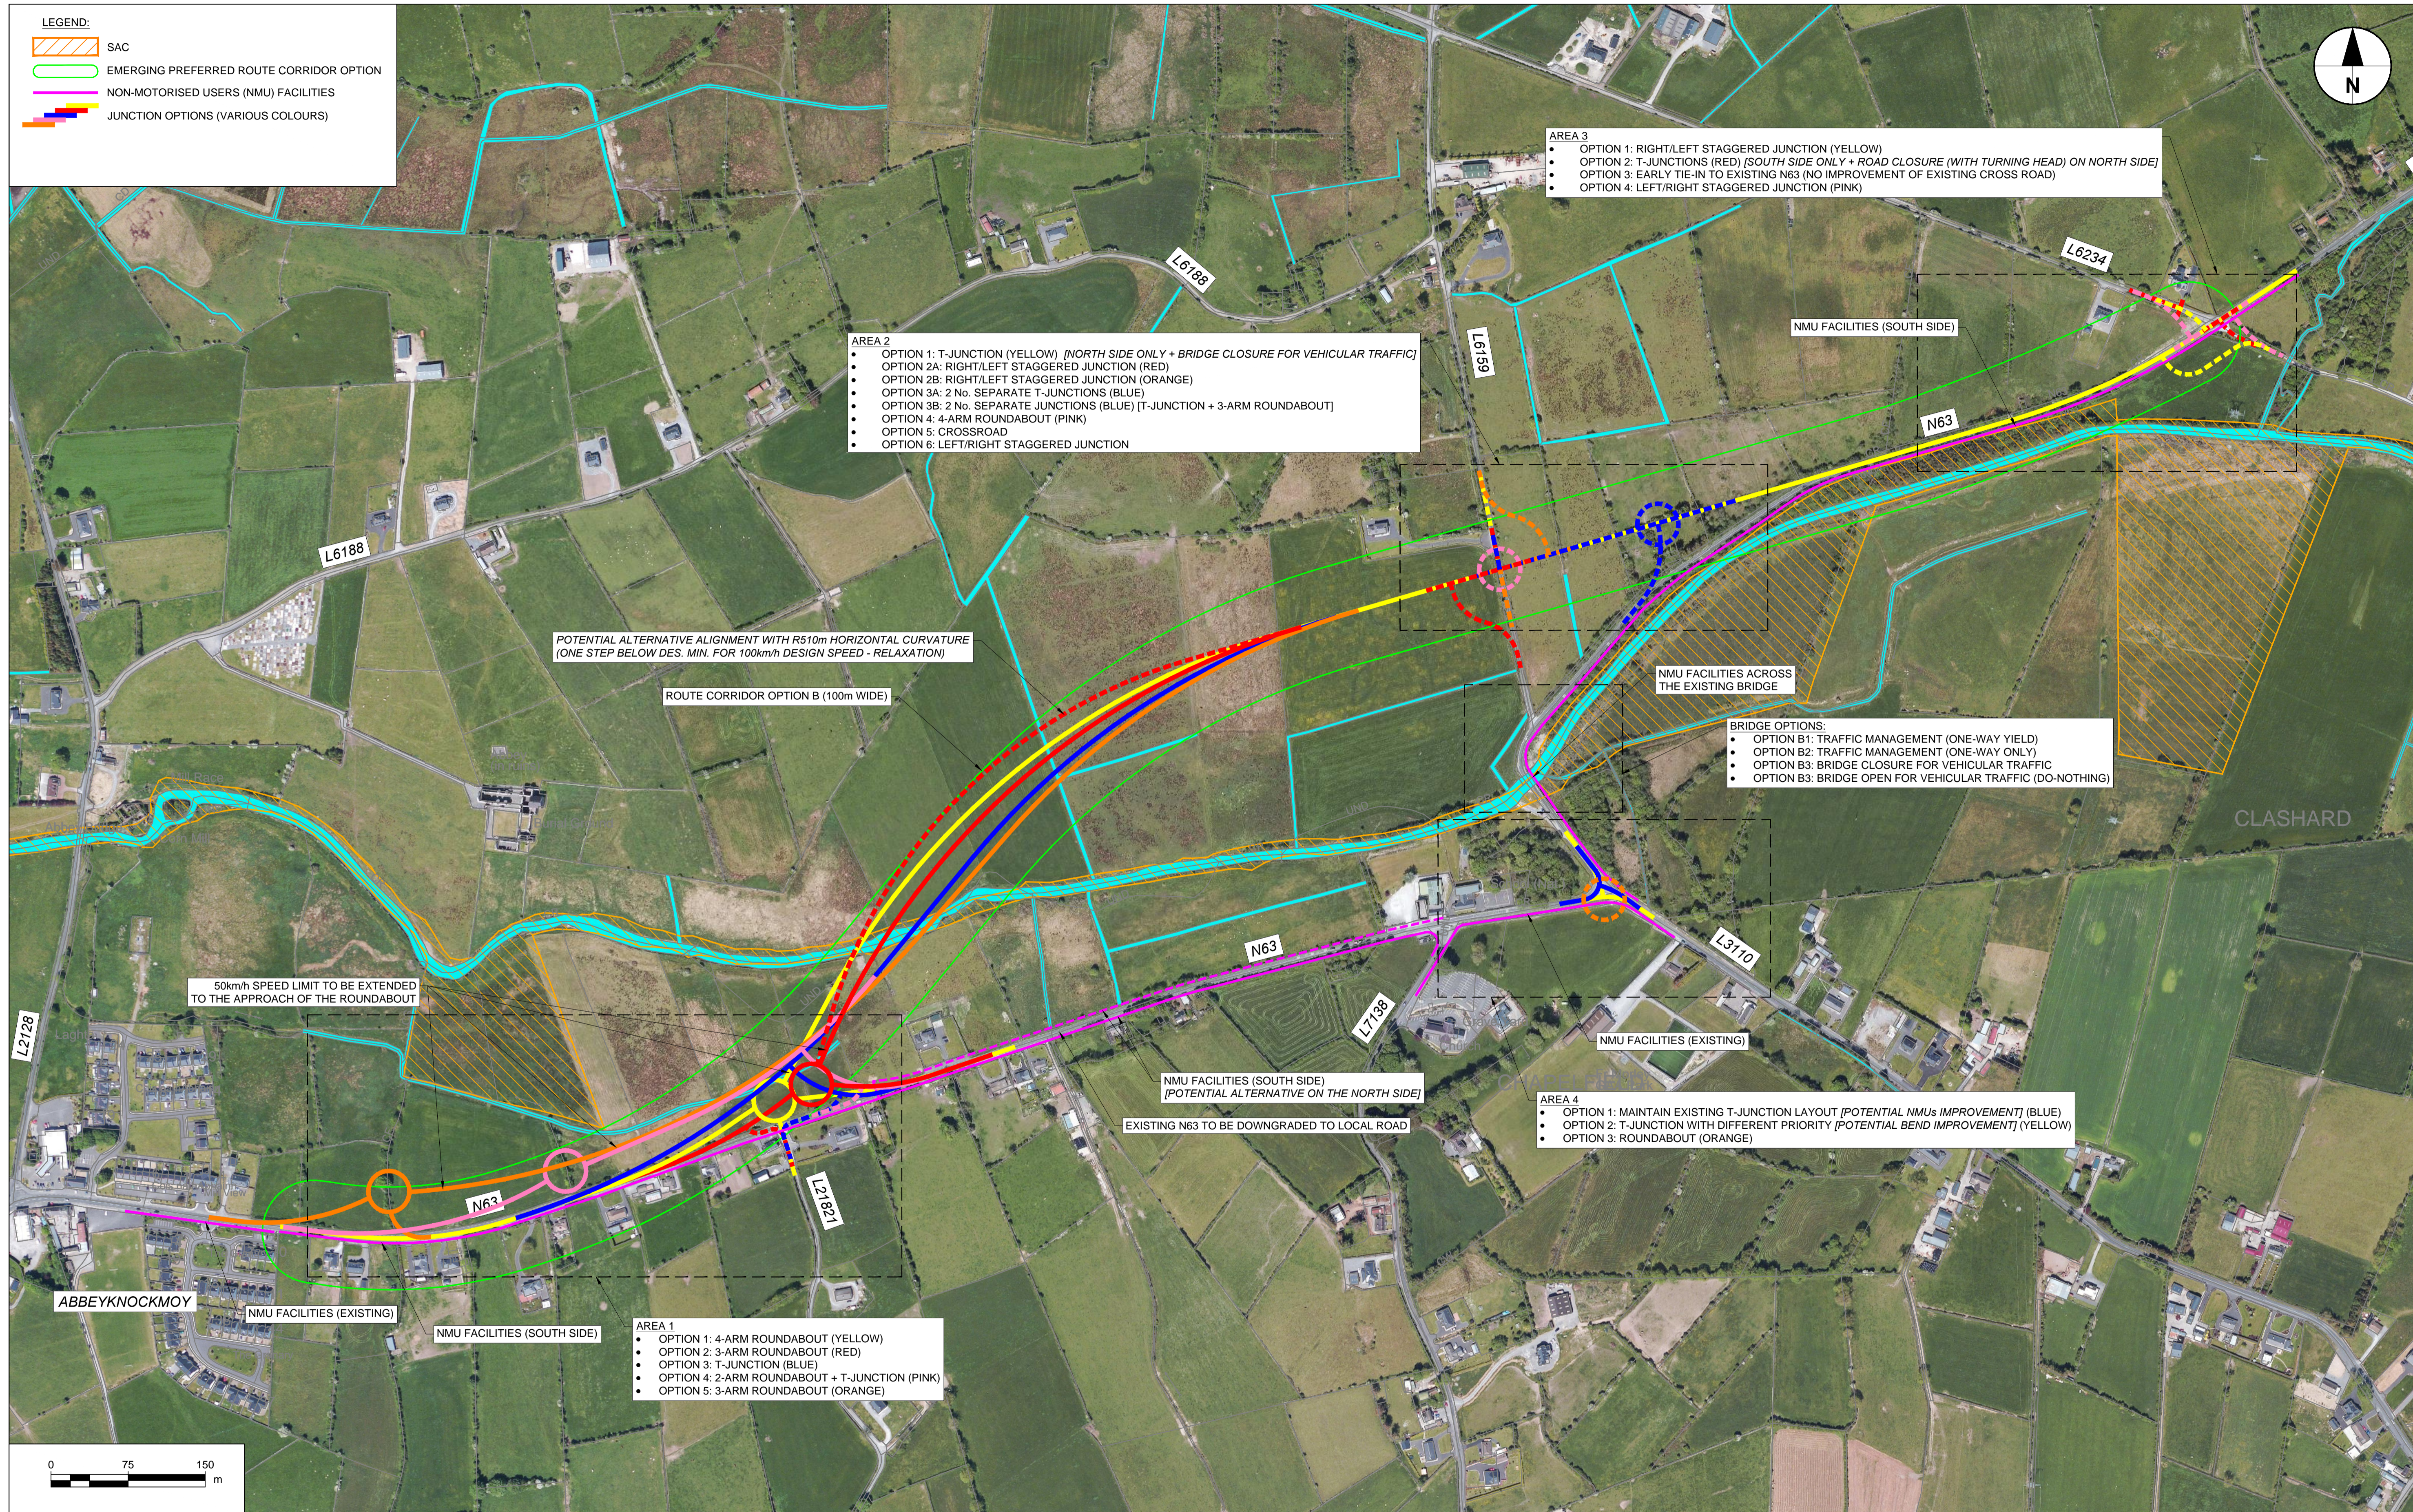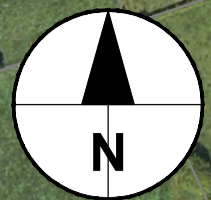

No.	Revision	Date	By	Chkd	App'd

Roughan & O'Donovan-AECOM Alliance

ROD
ROUGHAN & O'DONOVAN

AECOM


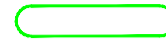
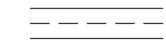

AECOM
Adelphi Plaza
Georges Street Upper
Dun Laoghaire
Co. Dublin
Ireland
T +353 (0)1 238 3100
www.aecom.com


Roughan & O'Donovan
Arena House
Arena Road
Sandyford
Dublin 18
Ireland
T +353 (0)1 294 0800
www.rod.ie







Drawn: LB, Designed: LB, Checked: PC, Approved: EG, Suitability Code - Description: S3 - Review & Comment

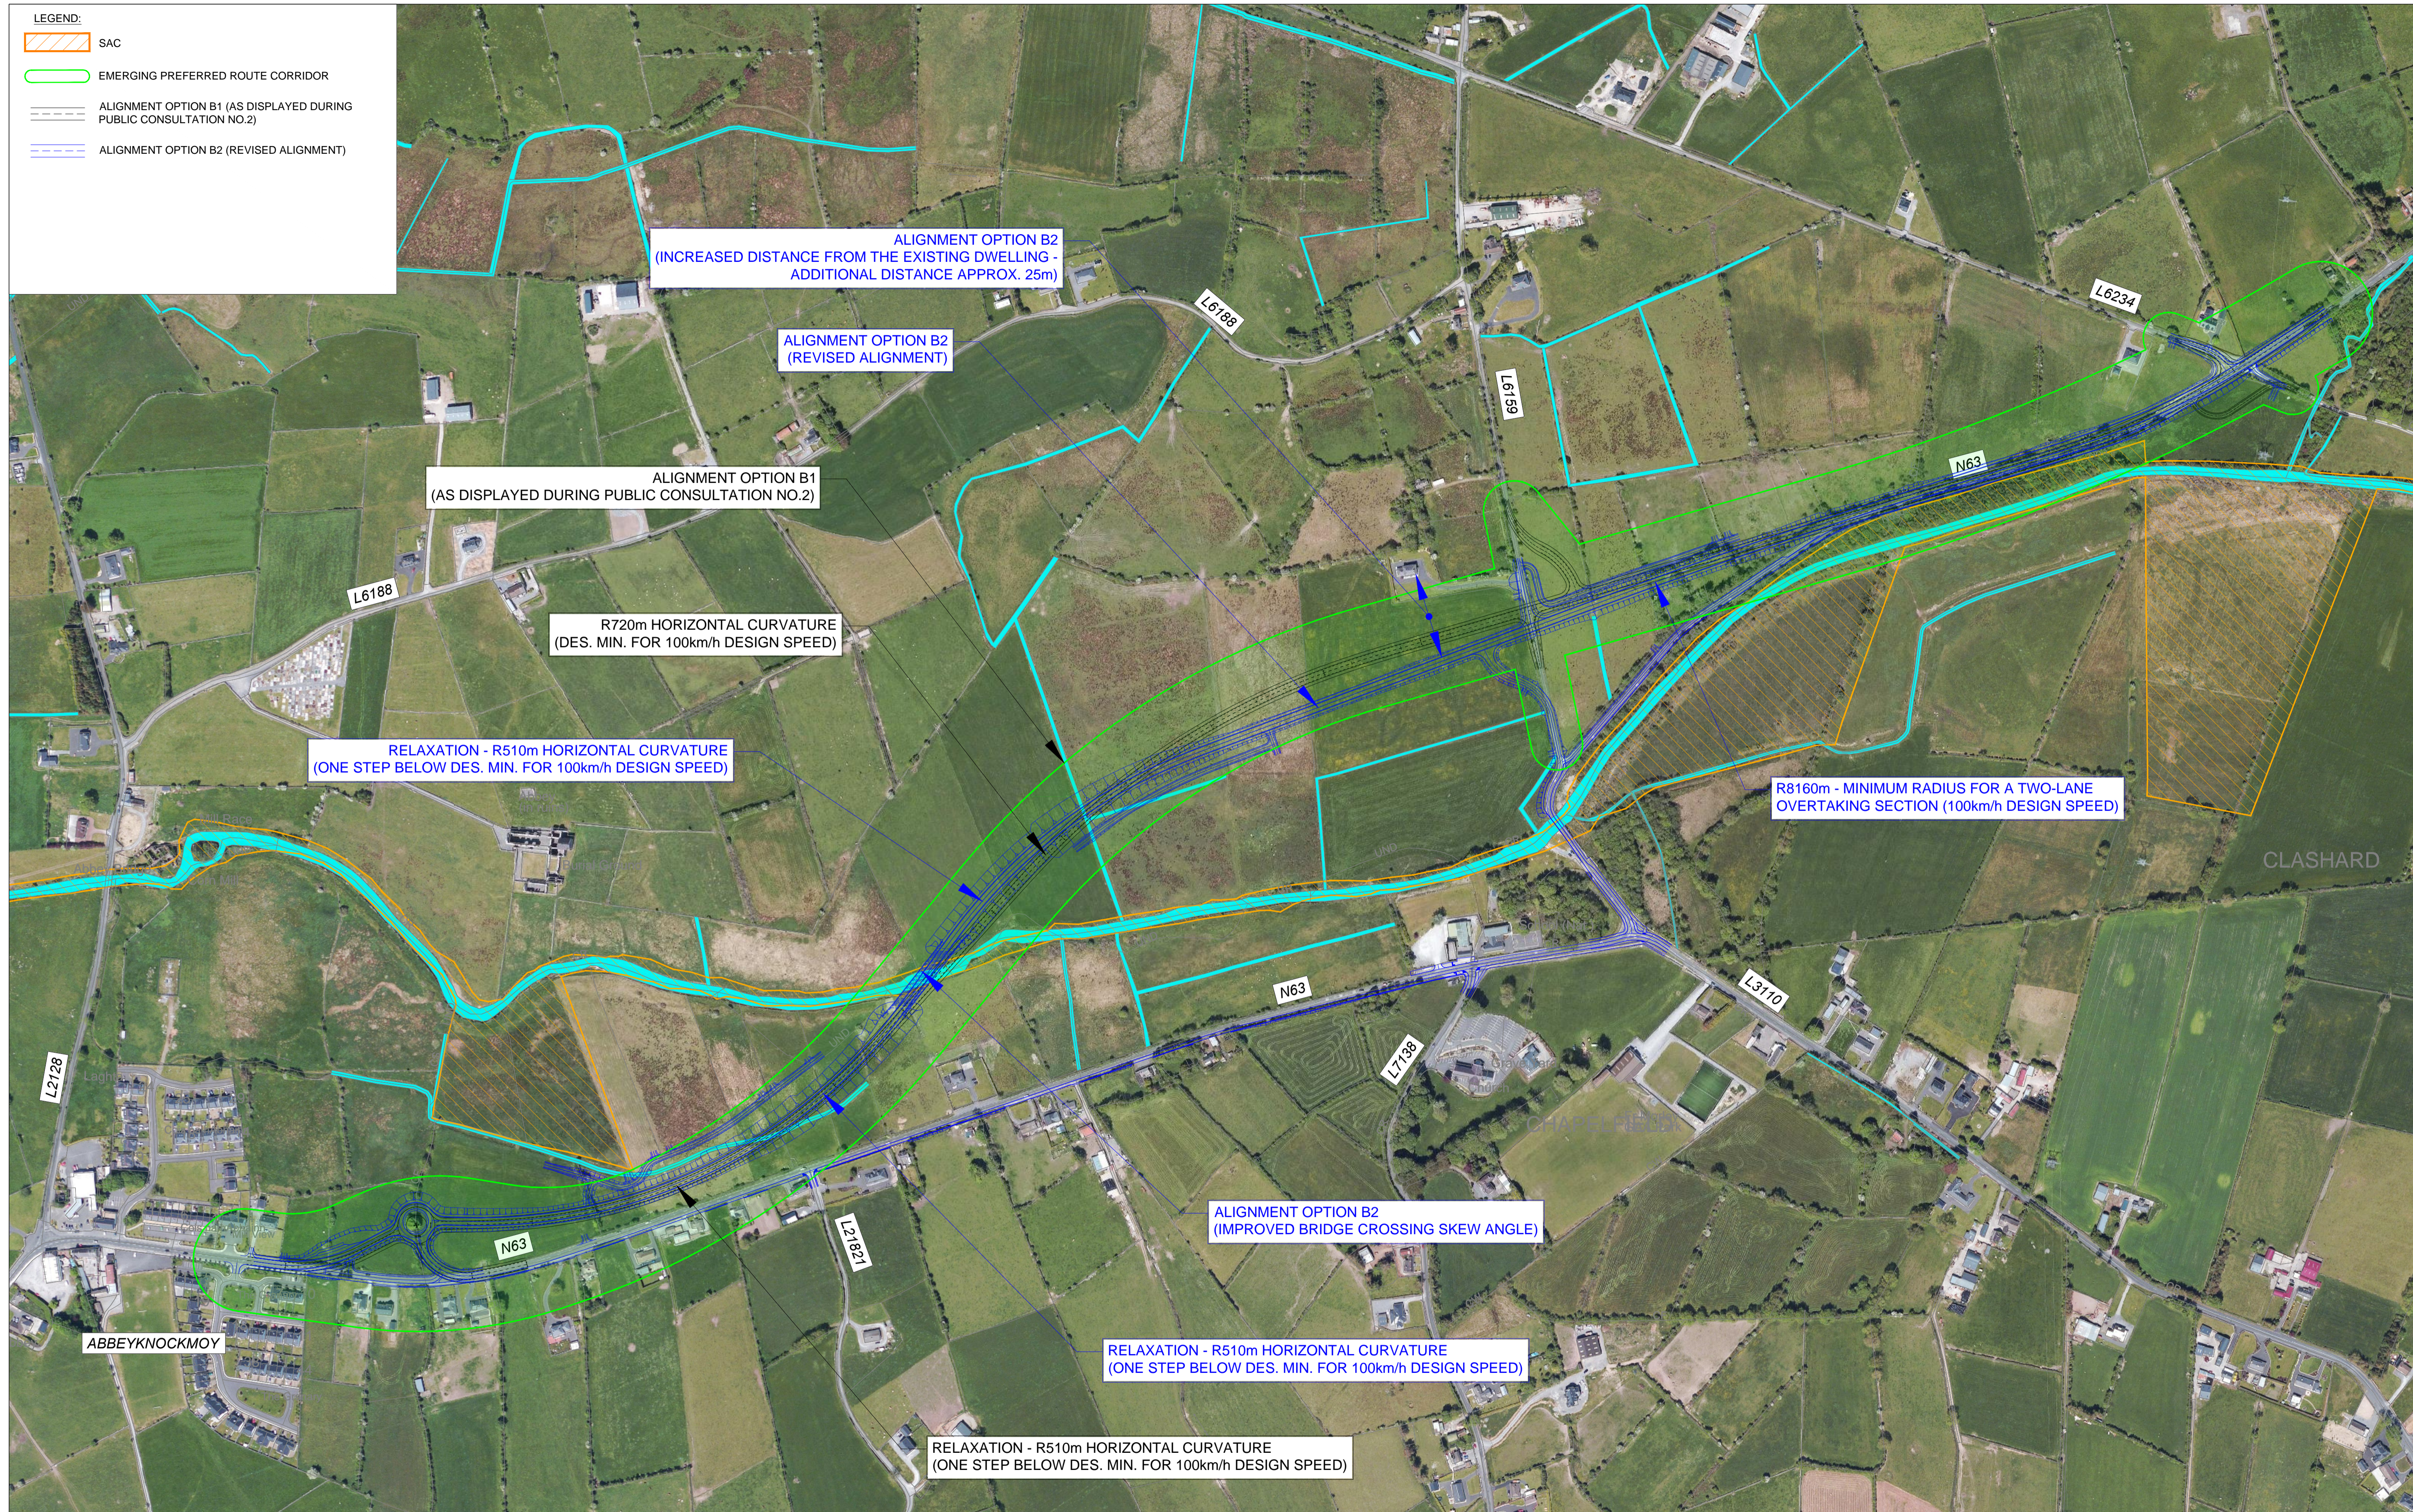Project Title		N63 LISS TO ABBEY REALIGNMENT SCHEME			
Drawing Title		EMERGING PREFERRED ROUTE CORRIDOR JUNCTION OPTIONS			
Project	Originator	Phase	Series	Type	Dept
N63	ACM	PH03	0000	DR	HW
Number	Date		Job No	Rev	
	1:3000 @A1 / 1:6000 @A3		21.12.2021	60597858	P02

LEGEND:

-  SAC
-  EMERGING PREFERRED ROUTE CORRIDOR
-  ALIGNMENT OPTION B1 (AS DISPLAYED DURING PUBLIC CONSULTATION NO.2)
-  ALIGNMENT OPTION B2 (REVISED ALIGNMENT)



 Bonneagar Iompair Éireann Transport Infrastructure Ireland	 GALWAY NATIONAL ROADS PROJECT OFFICE	 Comhairle Chontae na Gaillimhe Galway County Council	 Project Ireland 2040 Building Ireland's Future	 Roughan & O'Donovan-AECOM Alliance AECOM Roughan & O'Donovan Arena House Georges Street Upper Dun Laoghaire Co. Dublin Ireland T +353 (0)1 238 3100 www.aecom.com	 Roughan & O'Donovan-AECOM Alliance Roughan & O'Donovan Arena House Arena Road Sandyford Dublin 18 Ireland T +353 (0)1 294 0800 www.rdo.ie	<table border="1" style="width: 100%; border-collapse: collapse;"> <tr> <td colspan="2">Project Title</td> <td colspan="4">N63 LISS TO ABBEY REALIGNMENT SCHEME</td> </tr> <tr> <td colspan="2">Drawing Title</td> <td colspan="4">EMERGING PREFERRED ROUTE CORRIDOR ALIGNMENT OPTIONS</td> </tr> <tr> <td>Project</td> <td>Originator</td> <td>Phase</td> <td>Series</td> <td>Type</td> <td>Dept.</td> </tr> <tr> <td>N63</td> <td>ACM</td> <td>PH03</td> <td>0000</td> <td>DR</td> <td>HW</td> </tr> <tr> <td>Number</td> <td></td> <td></td> <td></td> <td></td> <td>Number</td> </tr> <tr> <td></td> <td></td> <td></td> <td></td> <td></td> <td>0008</td> </tr> <tr> <td colspan="2">Scale: 1:3000 @A1 / 1:6000 @A3</td> <td colspan="2">Date: 21.12.2021</td> <td colspan="2">Job No: 60597858 Rev: P02</td> </tr> </table>	Project Title		N63 LISS TO ABBEY REALIGNMENT SCHEME				Drawing Title		EMERGING PREFERRED ROUTE CORRIDOR ALIGNMENT OPTIONS				Project	Originator	Phase	Series	Type	Dept.	N63	ACM	PH03	0000	DR	HW	Number					Number						0008	Scale: 1:3000 @A1 / 1:6000 @A3		Date: 21.12.2021		Job No: 60597858 Rev: P02	
Project Title		N63 LISS TO ABBEY REALIGNMENT SCHEME	
Drawing Title		EMERGING PREFERRED ROUTE CORRIDOR ALIGNMENT OPTIONS	
Project	Originator	Phase	Series	Type	Dept.	
N63	ACM	PH03	0000	DR	HW	
Number					Number	
					0008	
Scale: 1:3000 @A1 / 1:6000 @A3		Date: 21.12.2021		Job No: 60597858 Rev: P02	